



REAR

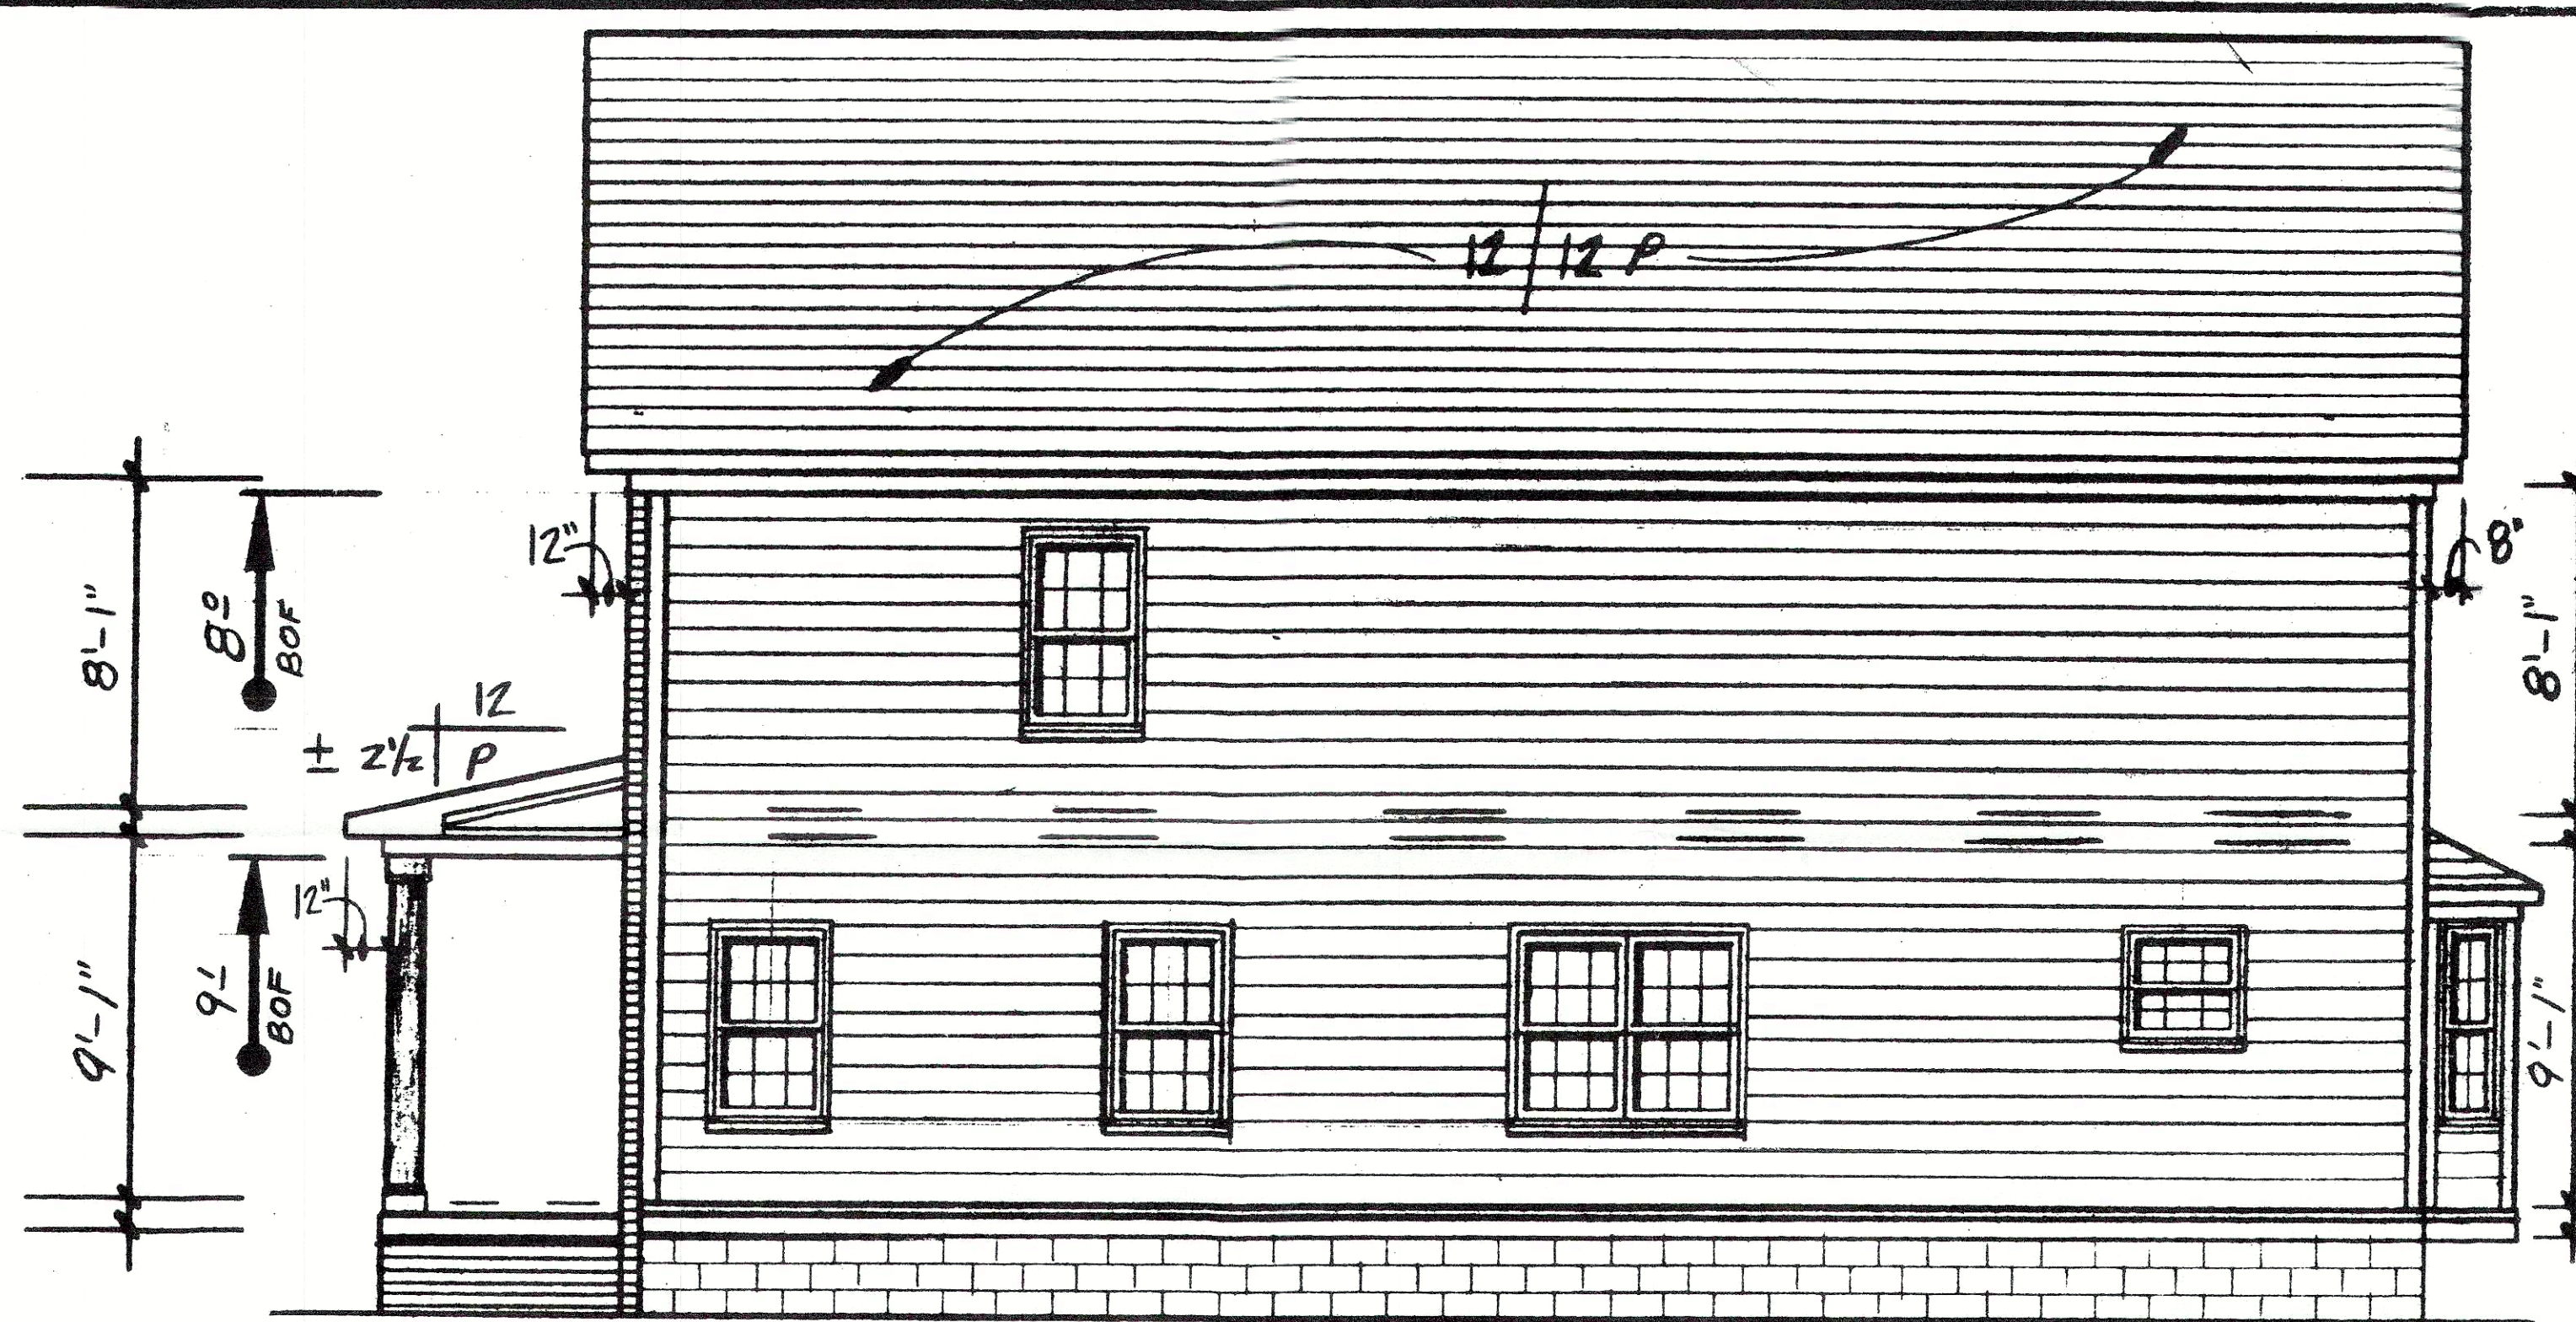


RIGHT SIDE

6-1555-18

VALERIE

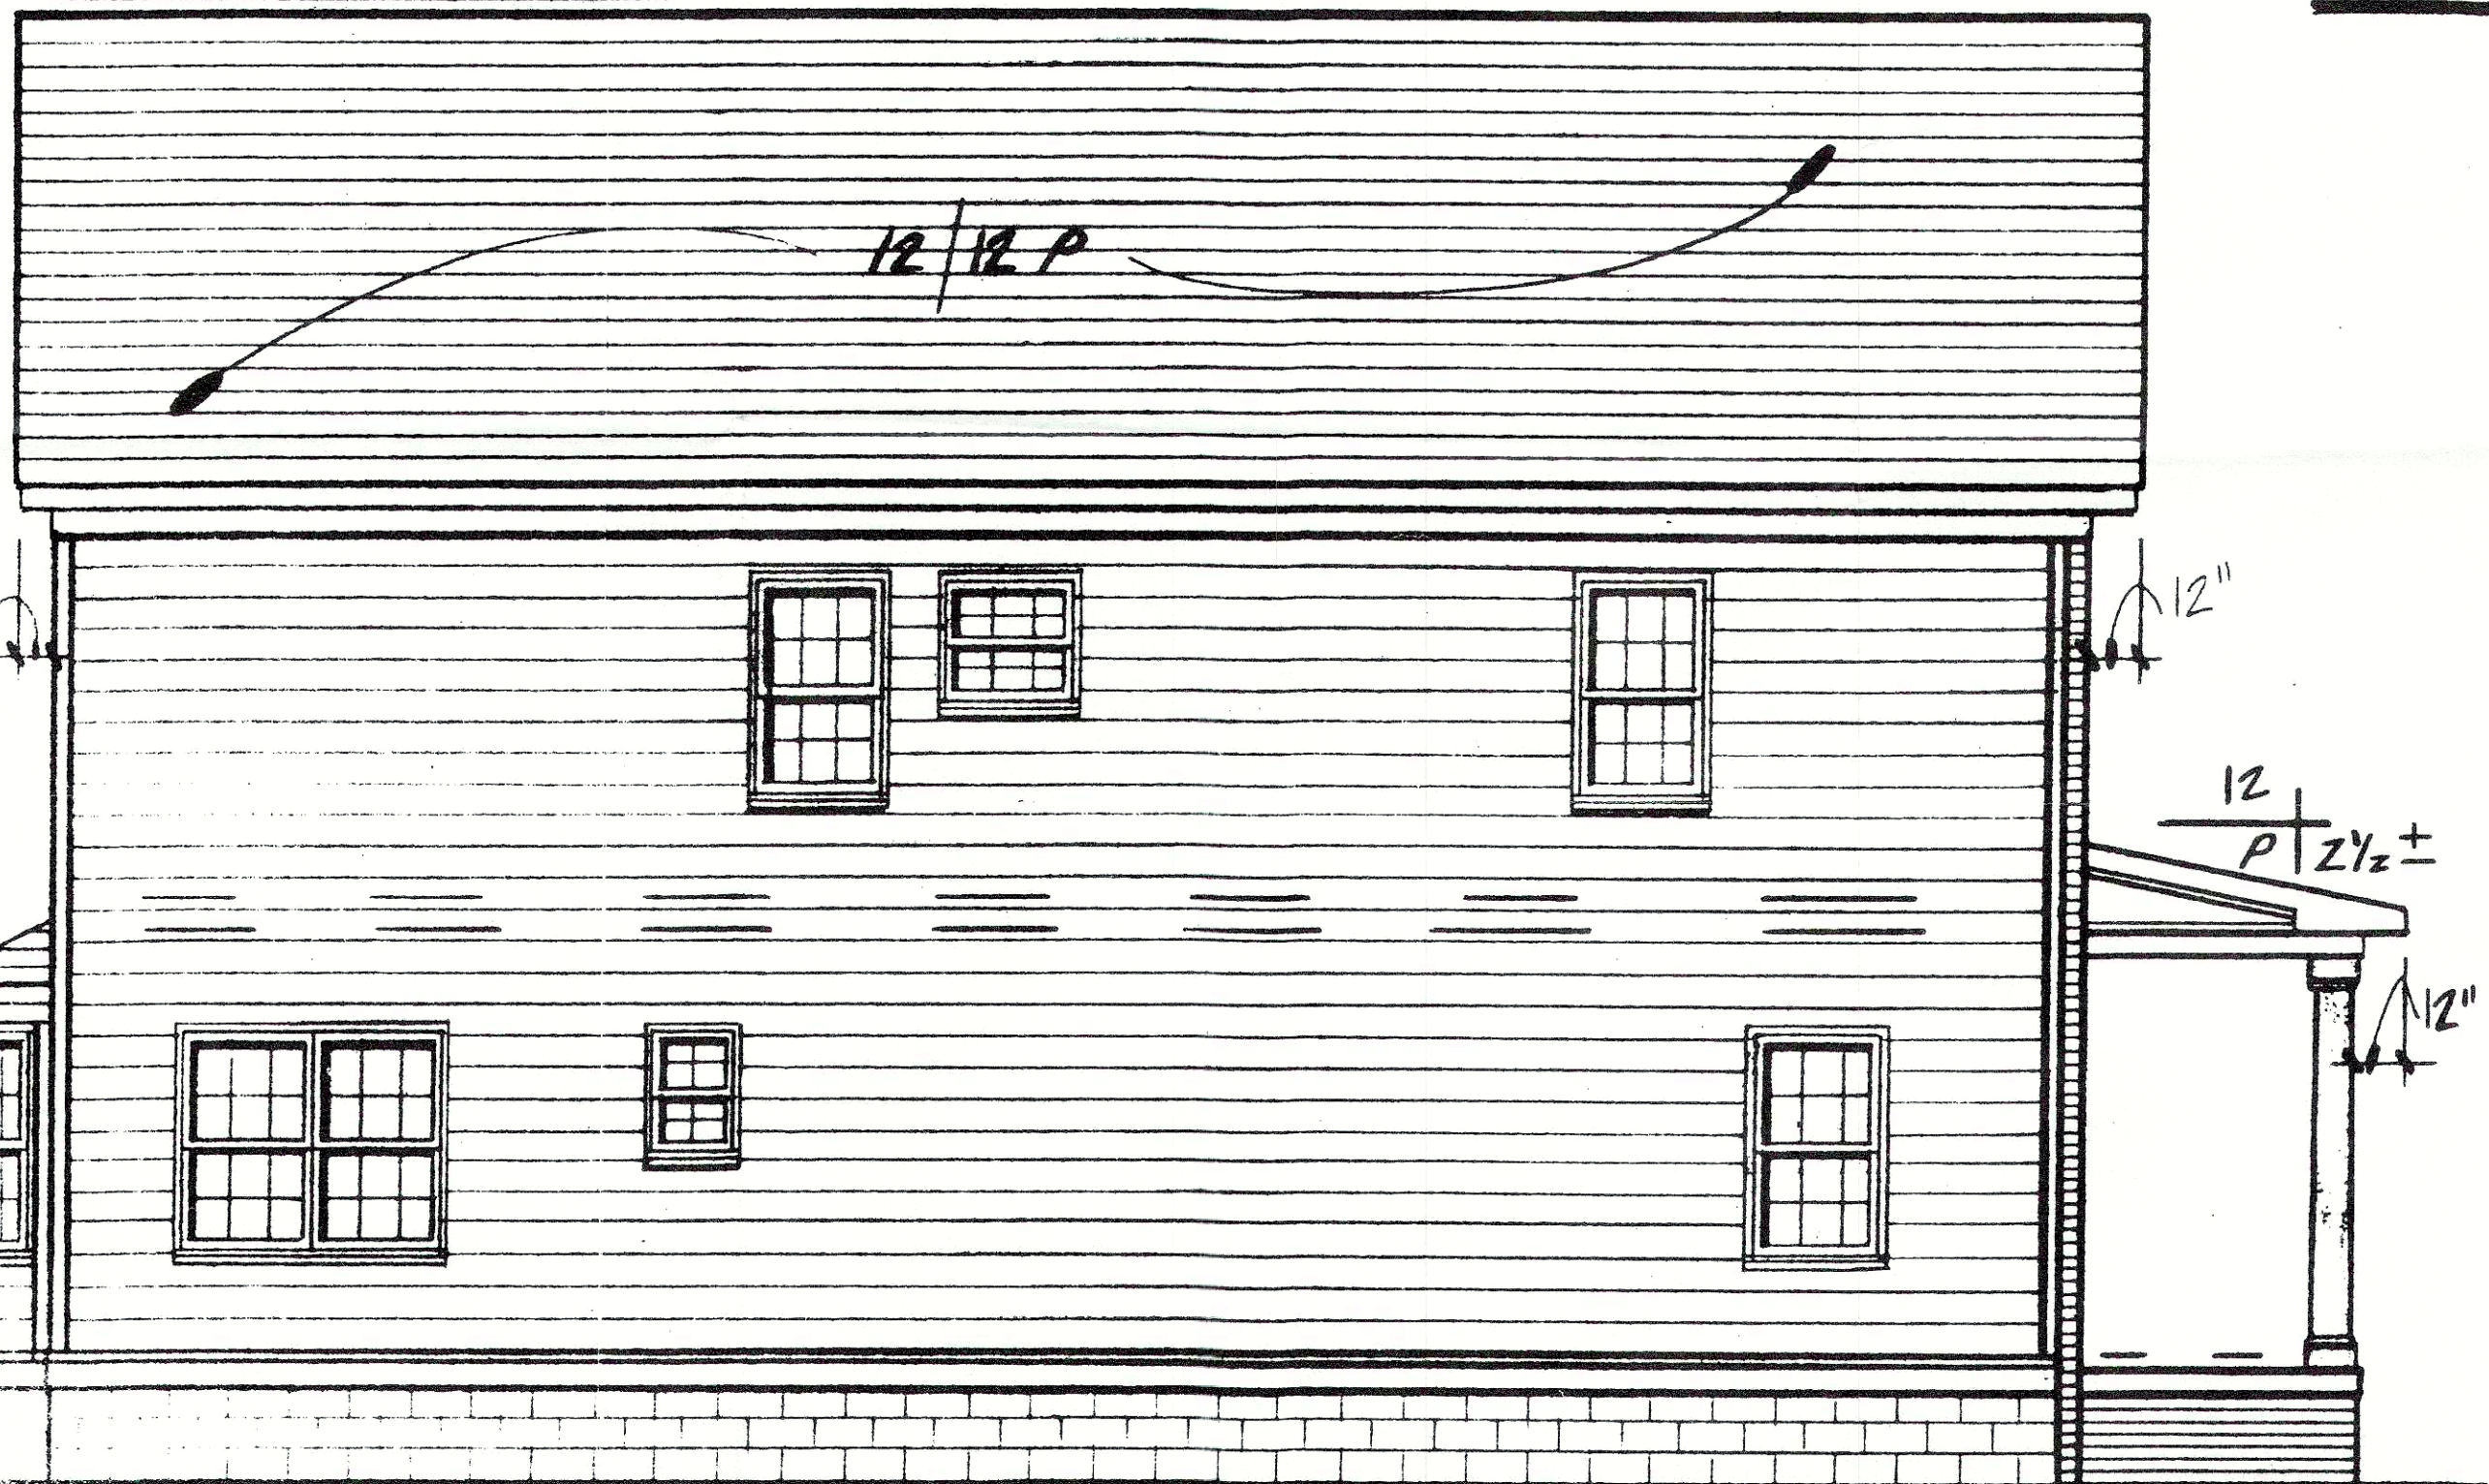

LEFT SIDE

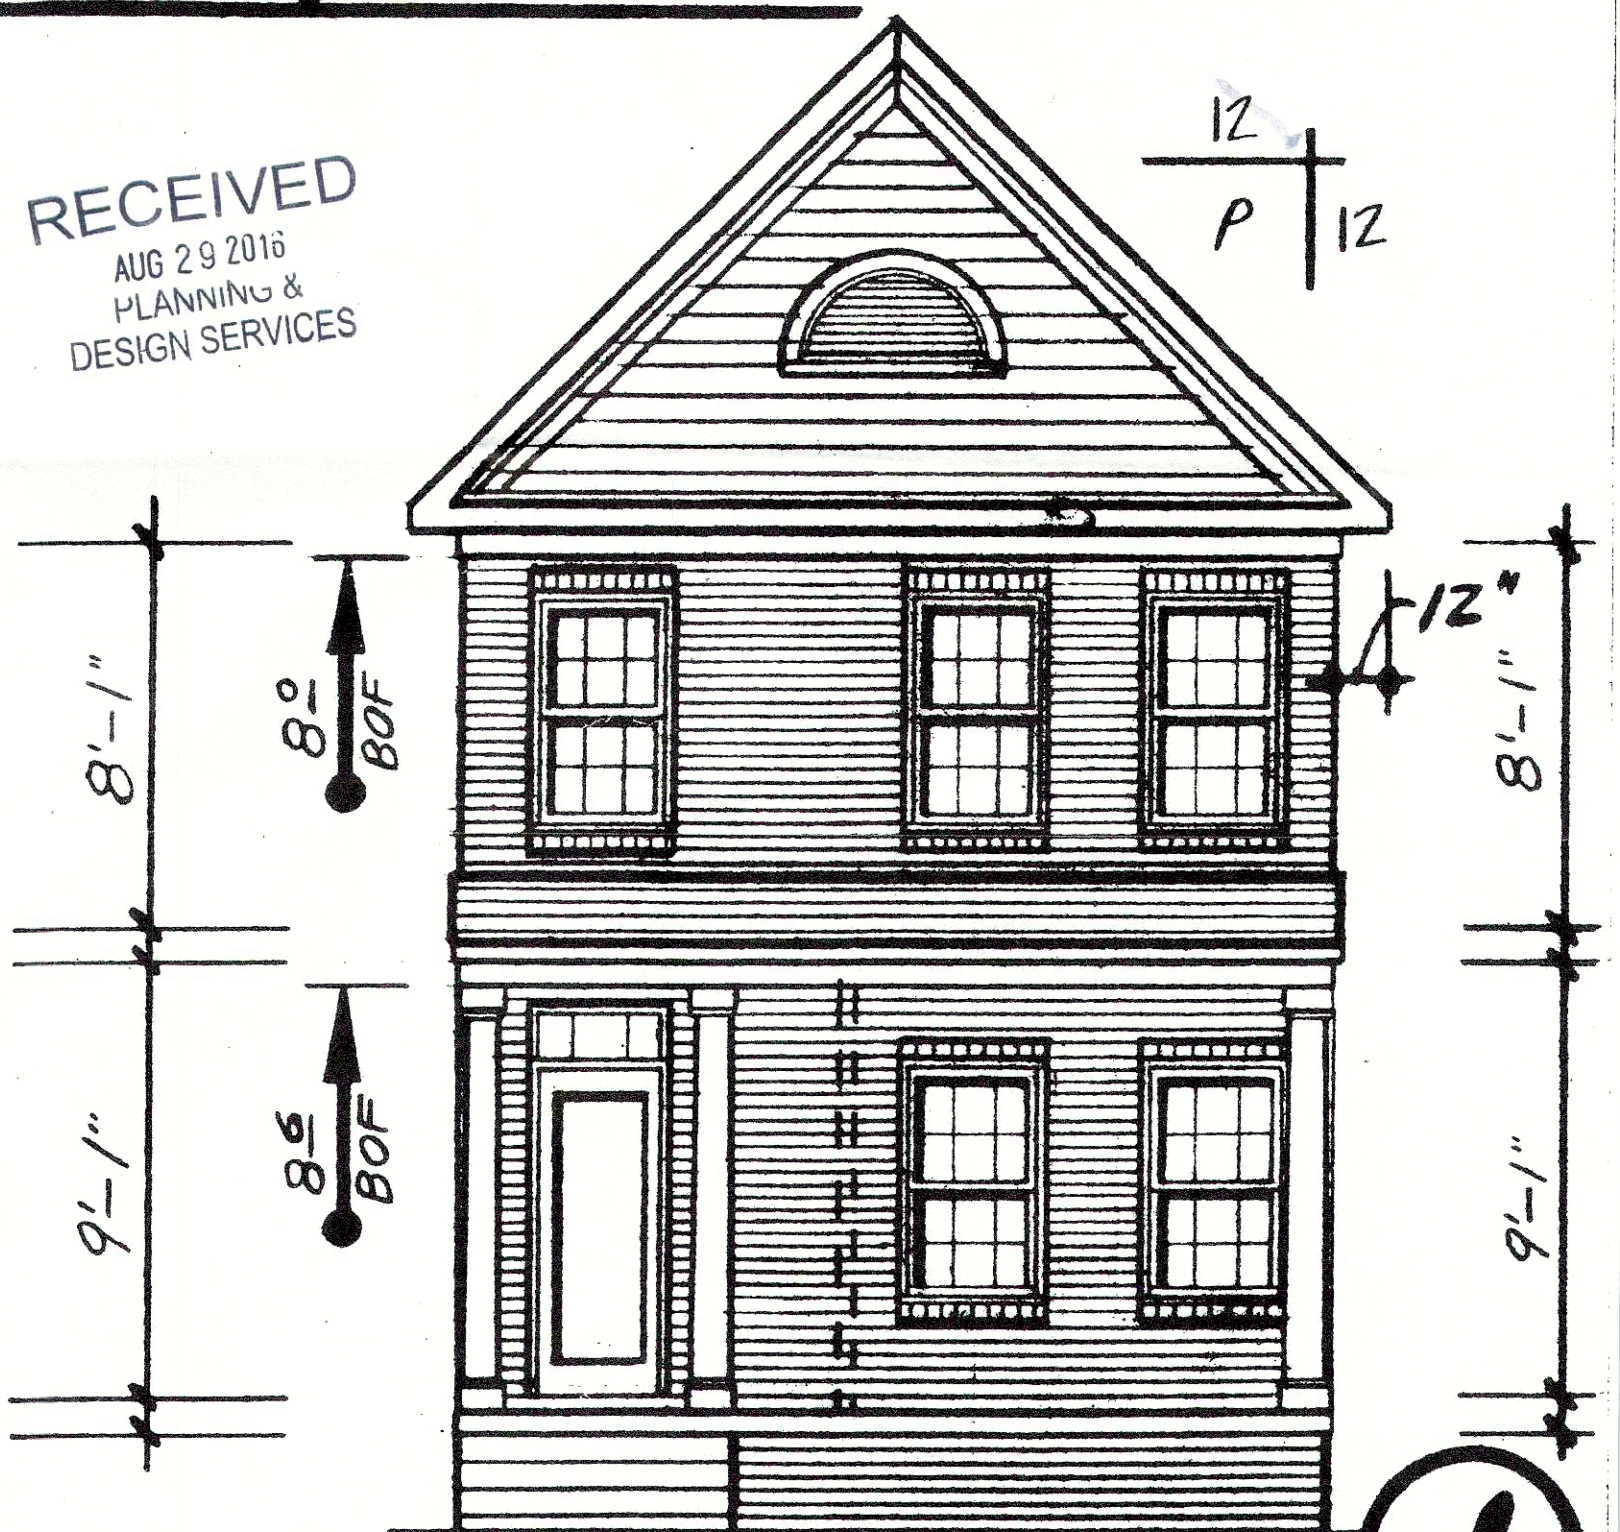

FRONT

RECEIVED
AUG 29 2016
PLANNING &
DESIGN SERVICES

16 VARIANCE 1068

