



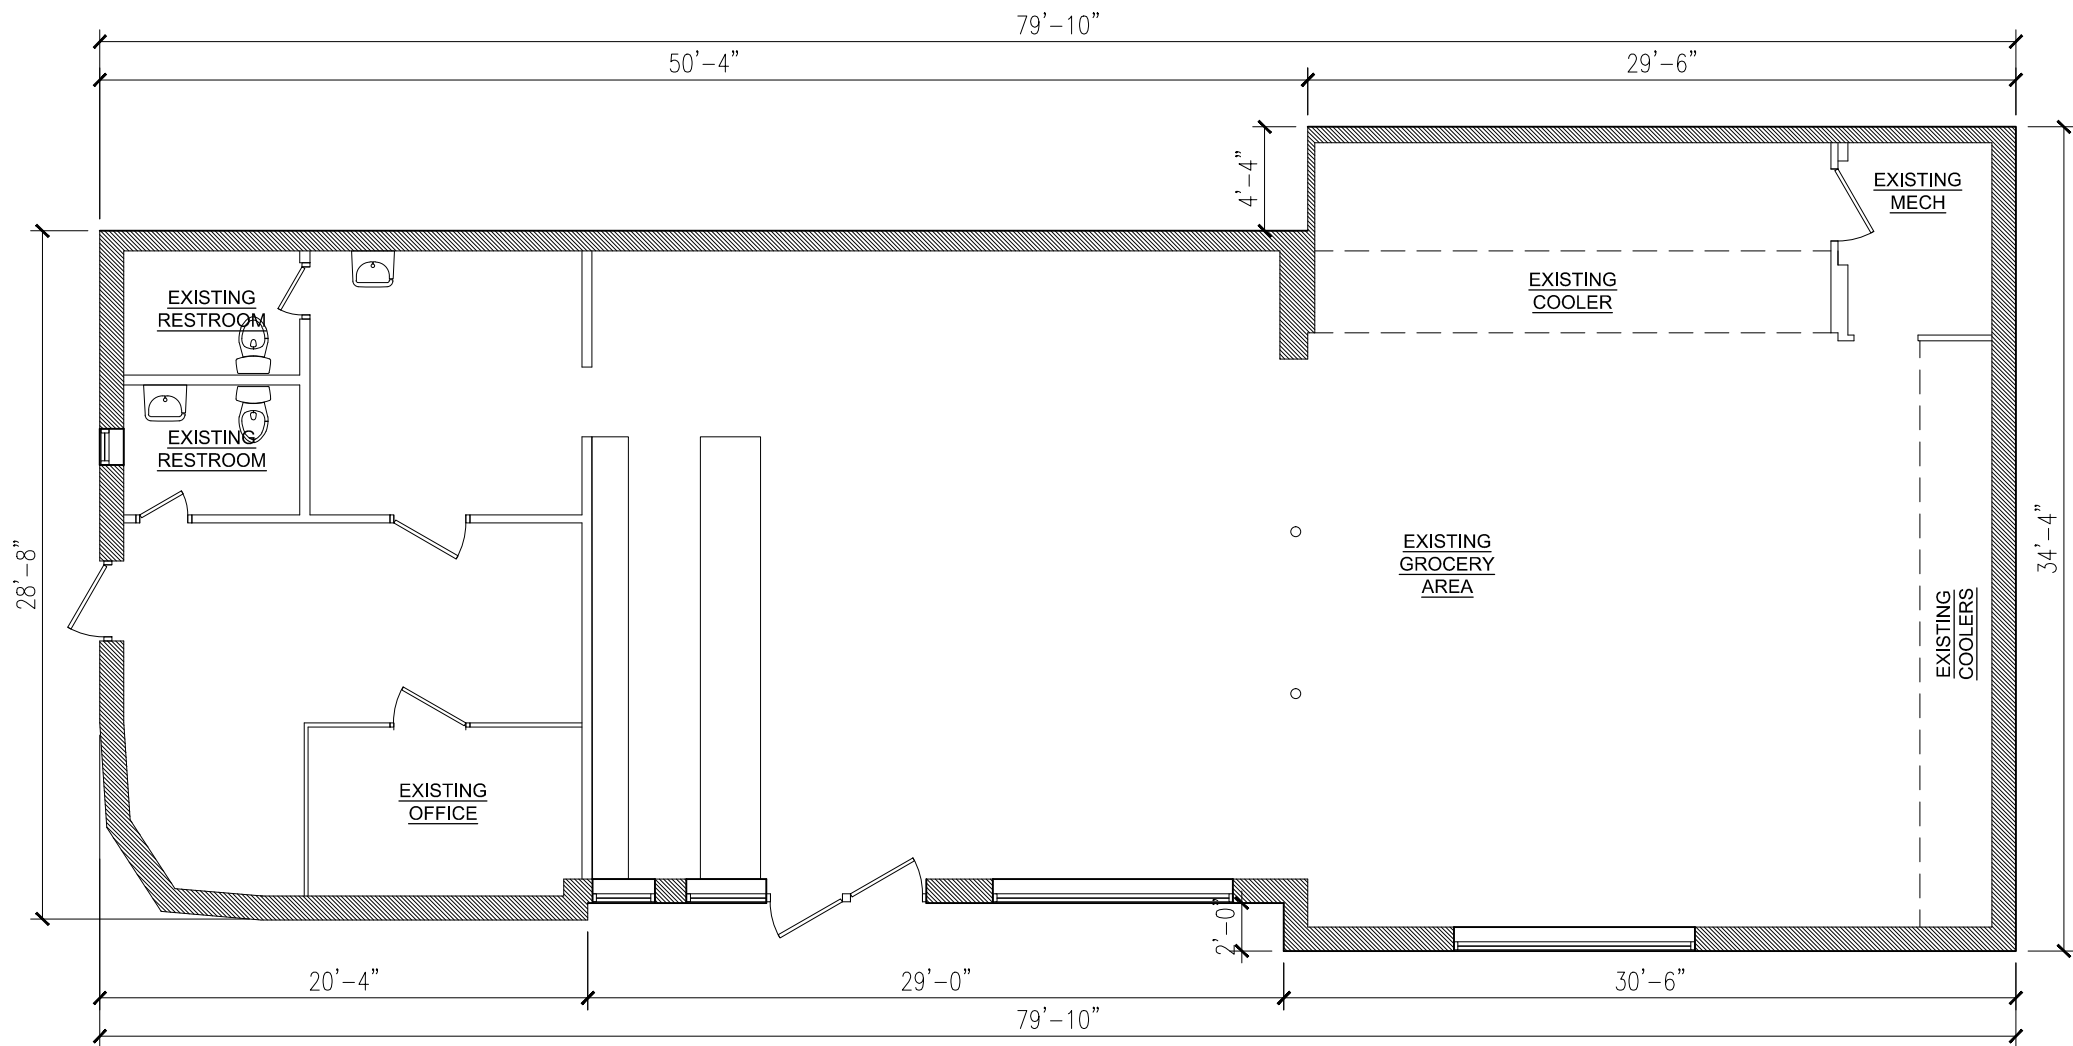

EXISTING CONDITIONS PLAN
1/8" = 1'-0"

MEDLEY ARCHITECTURE
10111 Spring Gate Drive
Louisville, KY 40241
502.386.7963 medleyarchitecture@gmail.com

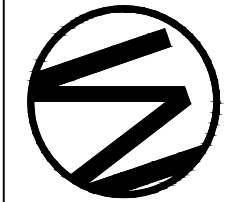

MAA Shadhi, LLC
DBA Liquor World #8
1779 Bardstown Road
Louisville, KY 40205

A1.0

2.26.16