

**EAST ELEVATION**  
scale:  $\frac{3}{16}'' = 1'-0''$



**WEST ELEVATION**  
scale:  $\frac{3}{16}'' = 1'-0''$




**NORTH ELEVATION**  
scale:  $\frac{3}{16}'' = 1'-0''$



**SOUTH ELEVATION**  
scale:  $\frac{3}{16}'' = 1'-0''$

9903 BROWNSBORO ROAD DEVELOPMENT  
LOT 1 - RESTAURANT

JULY 19, 2017

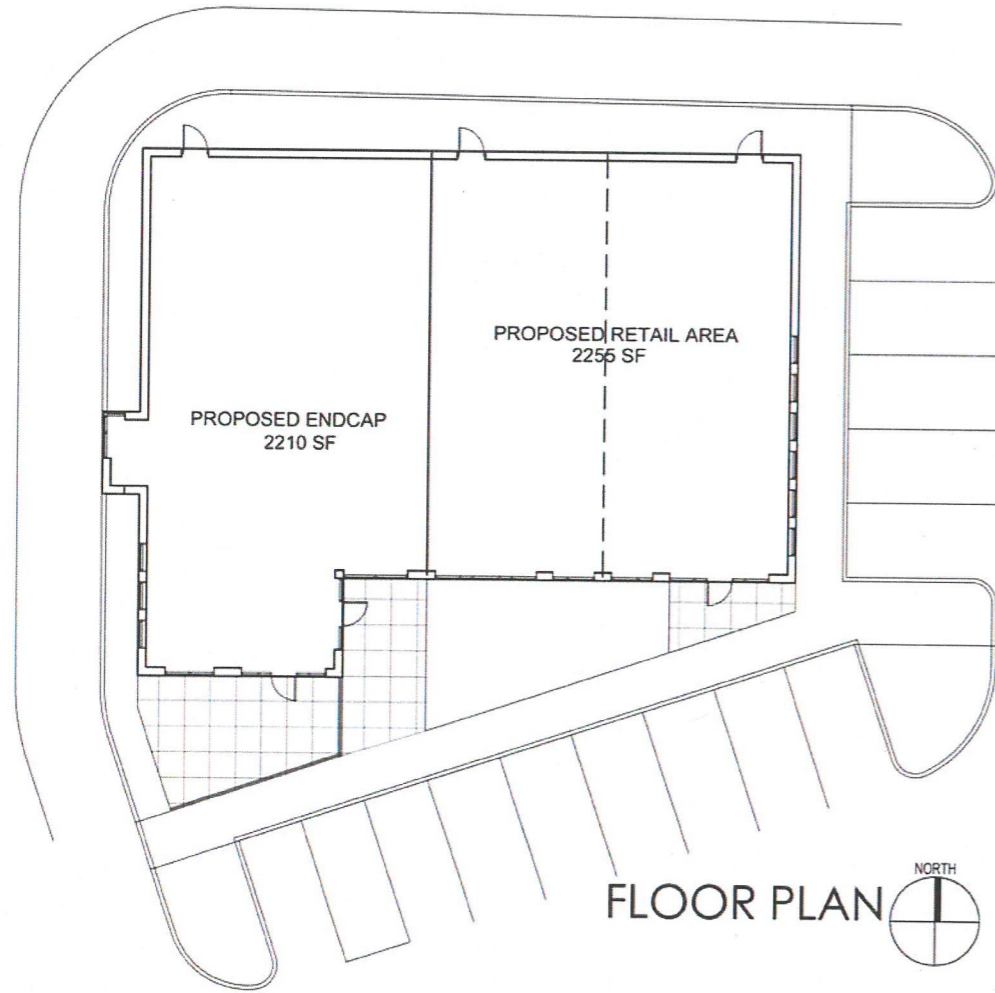


NORTH ELEVATION



SOUTH ELEVATION



EAST ELEVATION

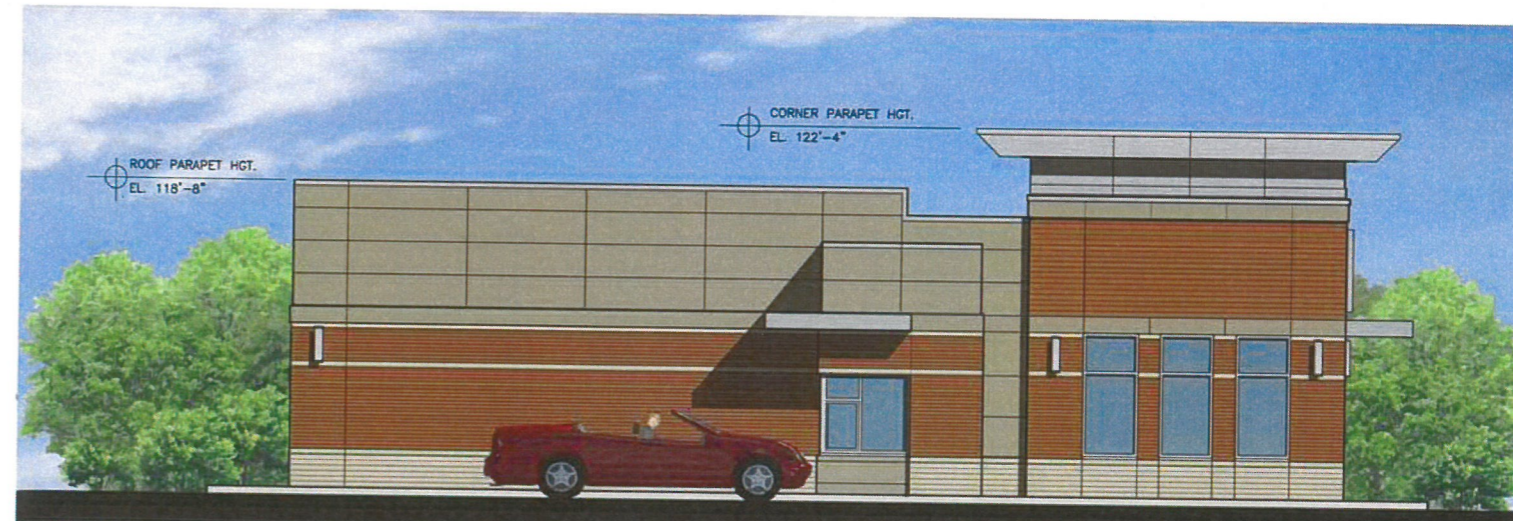


WEST ELEVATION

9903 BROWNSBORO ROAD RETAIL DEVELOPMENT  
 LOT 2 RETAIL BUILDING  
 JANUARY 19, 2017 (rev. FEB 3, 2017)

RECEIVED  
 FEB 13 2017  
 PLANNING  
 DESIGN SERVICES  
 Tucker Booker Donhoff + Partners  
 17 DEVPLAN 10

T|B|D|+

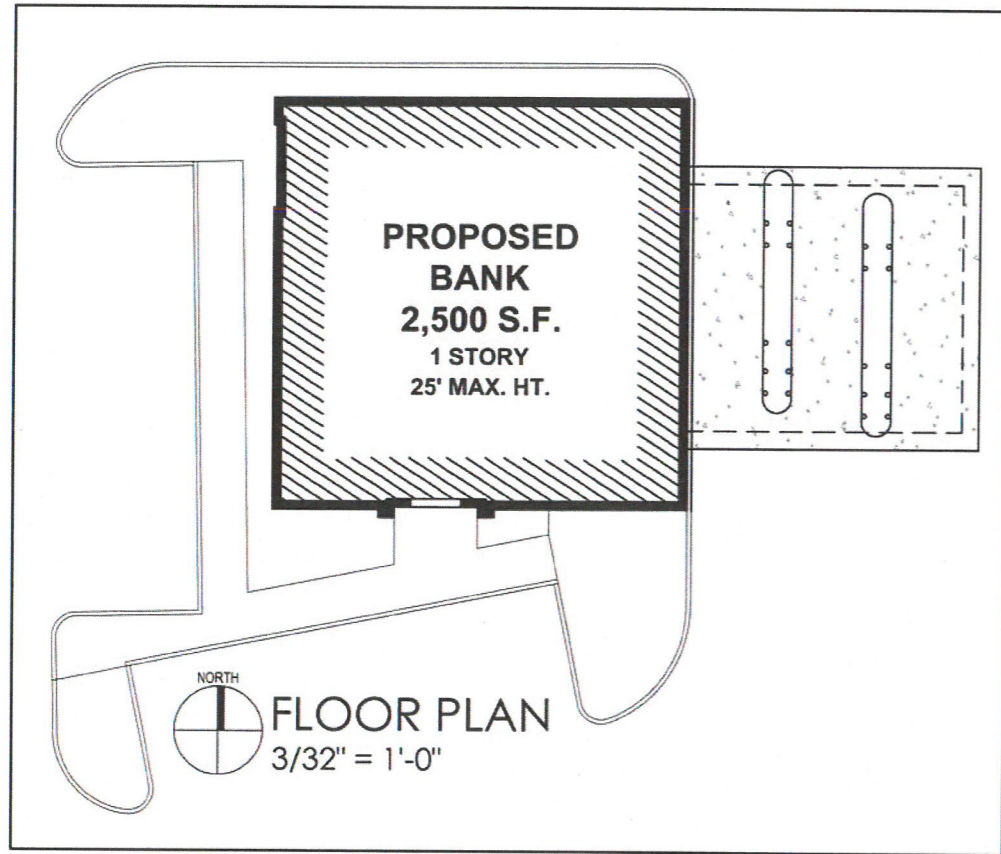

NORTH ELEVATION  
scale:  $\frac{3}{16}'' = 1'-0''$


ENTRY PARAPET HGT.  
EL. 123'-4"  
FRONT PARAPET HGT.  
EL. 120'-4"



SOUTH ELEVATION  
scale:  $\frac{3}{16}'' = 1'-0''$

ENTRY PARAPET HGT.  
EL. 123'-4"  
FRONT PARAPET HGT.  
EL. 120'-4"

TOP CANOPY PARAPET  
EL. 118'-4"  
CANOPY CEILING HGT.  
EL. 112'-0"

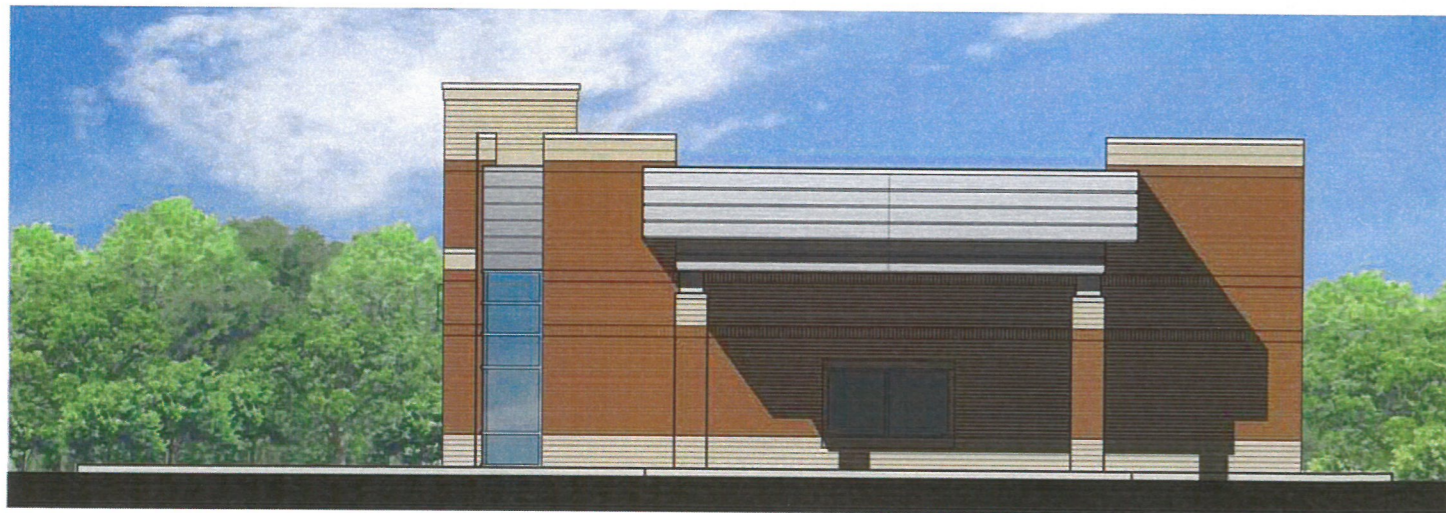

EAST ELEVATION  
scale:  $\frac{3}{16}'' = 1'-0''$



WEST ELEVATION  
scale:  $\frac{3}{16}'' = 1'-0''$

RECEIVED

9903 BROWNSBORO ROAD DEVELOPMENT  
LOT 3 - COMMONWEALTH BANK  
JANUARY 19, 2017

FEB 13 2017

PLANNING &  
DESIGN SERVICES

Tucker Booker Donhoff + Partners

17 DEVPLAN 10