




DESIGNED BY: [ ] DATE: [ ]  
 CHECKED BY: [ ] DATE: [ ]  
 DRAWN BY: [ ] DATE: [ ]  
 REVISIONS: [ ] DATE: [ ]  
 APPROVED BY: [ ] DATE: [ ]  
 UPDATE DATE: \_\_\_\_\_  
 LETTING DATE: \_\_\_\_\_

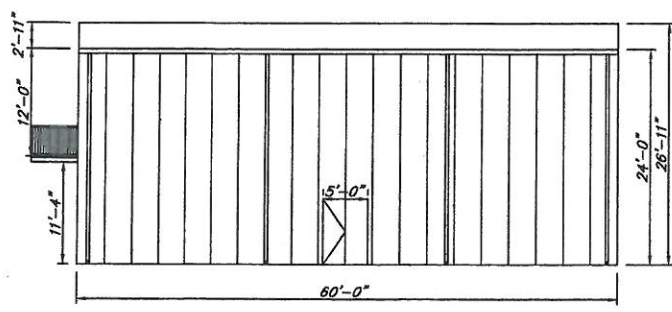


View from preston Hwy. east 2 hour fire rated  
2hr. fire rated door

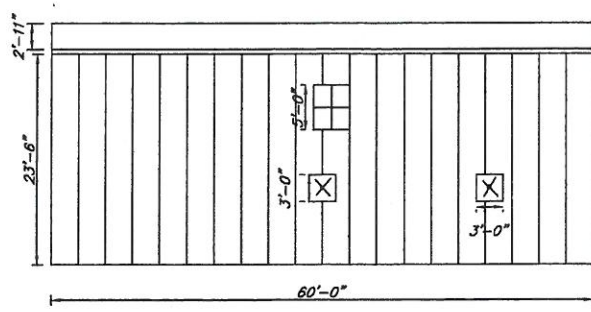

View from phone company west  
1 window/2 Exhaust fan  
2h fire rated

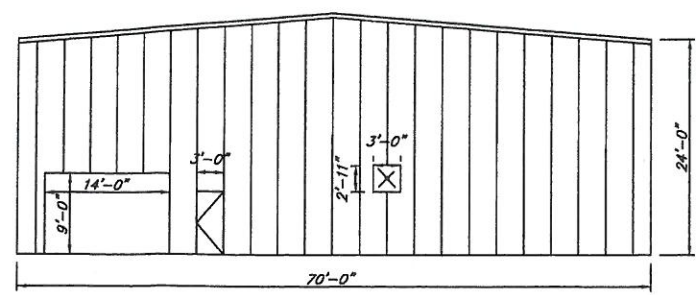

Minor lane north side  
1 Exhaust fan 1 overhead door 1 man door

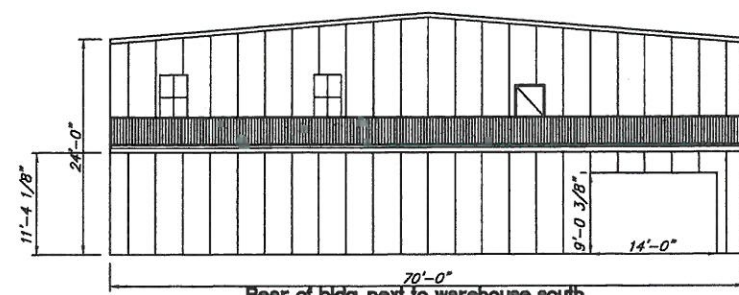

Rear of bldg. next to warehouse south  
2 windows one man door /1 OH door 2hr fire rated

SCALE: 1/16" = 1'-0"

RECEIVE  
 SFP 21 2010  
 PLANNING &  
 DESIGN SERVICE

**CLAYBORN CONTRACTORS INC.**

Job # \_\_\_\_\_ Sheet # \_\_\_\_\_  
2 of --

Designed by: Clayborn Contractors Inc.  
 Clayborn Contractors Inc.  
 6000 Fern Valley Road  
 Louisville, KY 40291  
 Phone: 502-964-8922  
 Fax: 502-964-9481

Client Information  
 Mower shop  
 1142 Miller Lane

Drawing Info  
 Title \_\_\_\_\_  
 Date \_\_\_\_\_  
 Scale \_\_\_\_\_  
 Sheet \_\_\_\_\_

General Information  
 ALL FEDERAL, STATE & LOCAL CODES, ORDINANCES & REGULATIONS SHALL TAKE PRECEDENCE OVER THESE DRAWINGS. THESE PLANS ARE COPYRIGHTED PLANS DEVELOPED BY & LICENSED BY CLAYBORN CONTRACTORS INC. ALL RIGHTS RESERVED. USE NOT ALLOWED WITHOUT EXPRESS WRITTEN PERMISSION.

1502101158