


SITE LEGEND

- EXISTING BUILDING
- NEW ADDITION

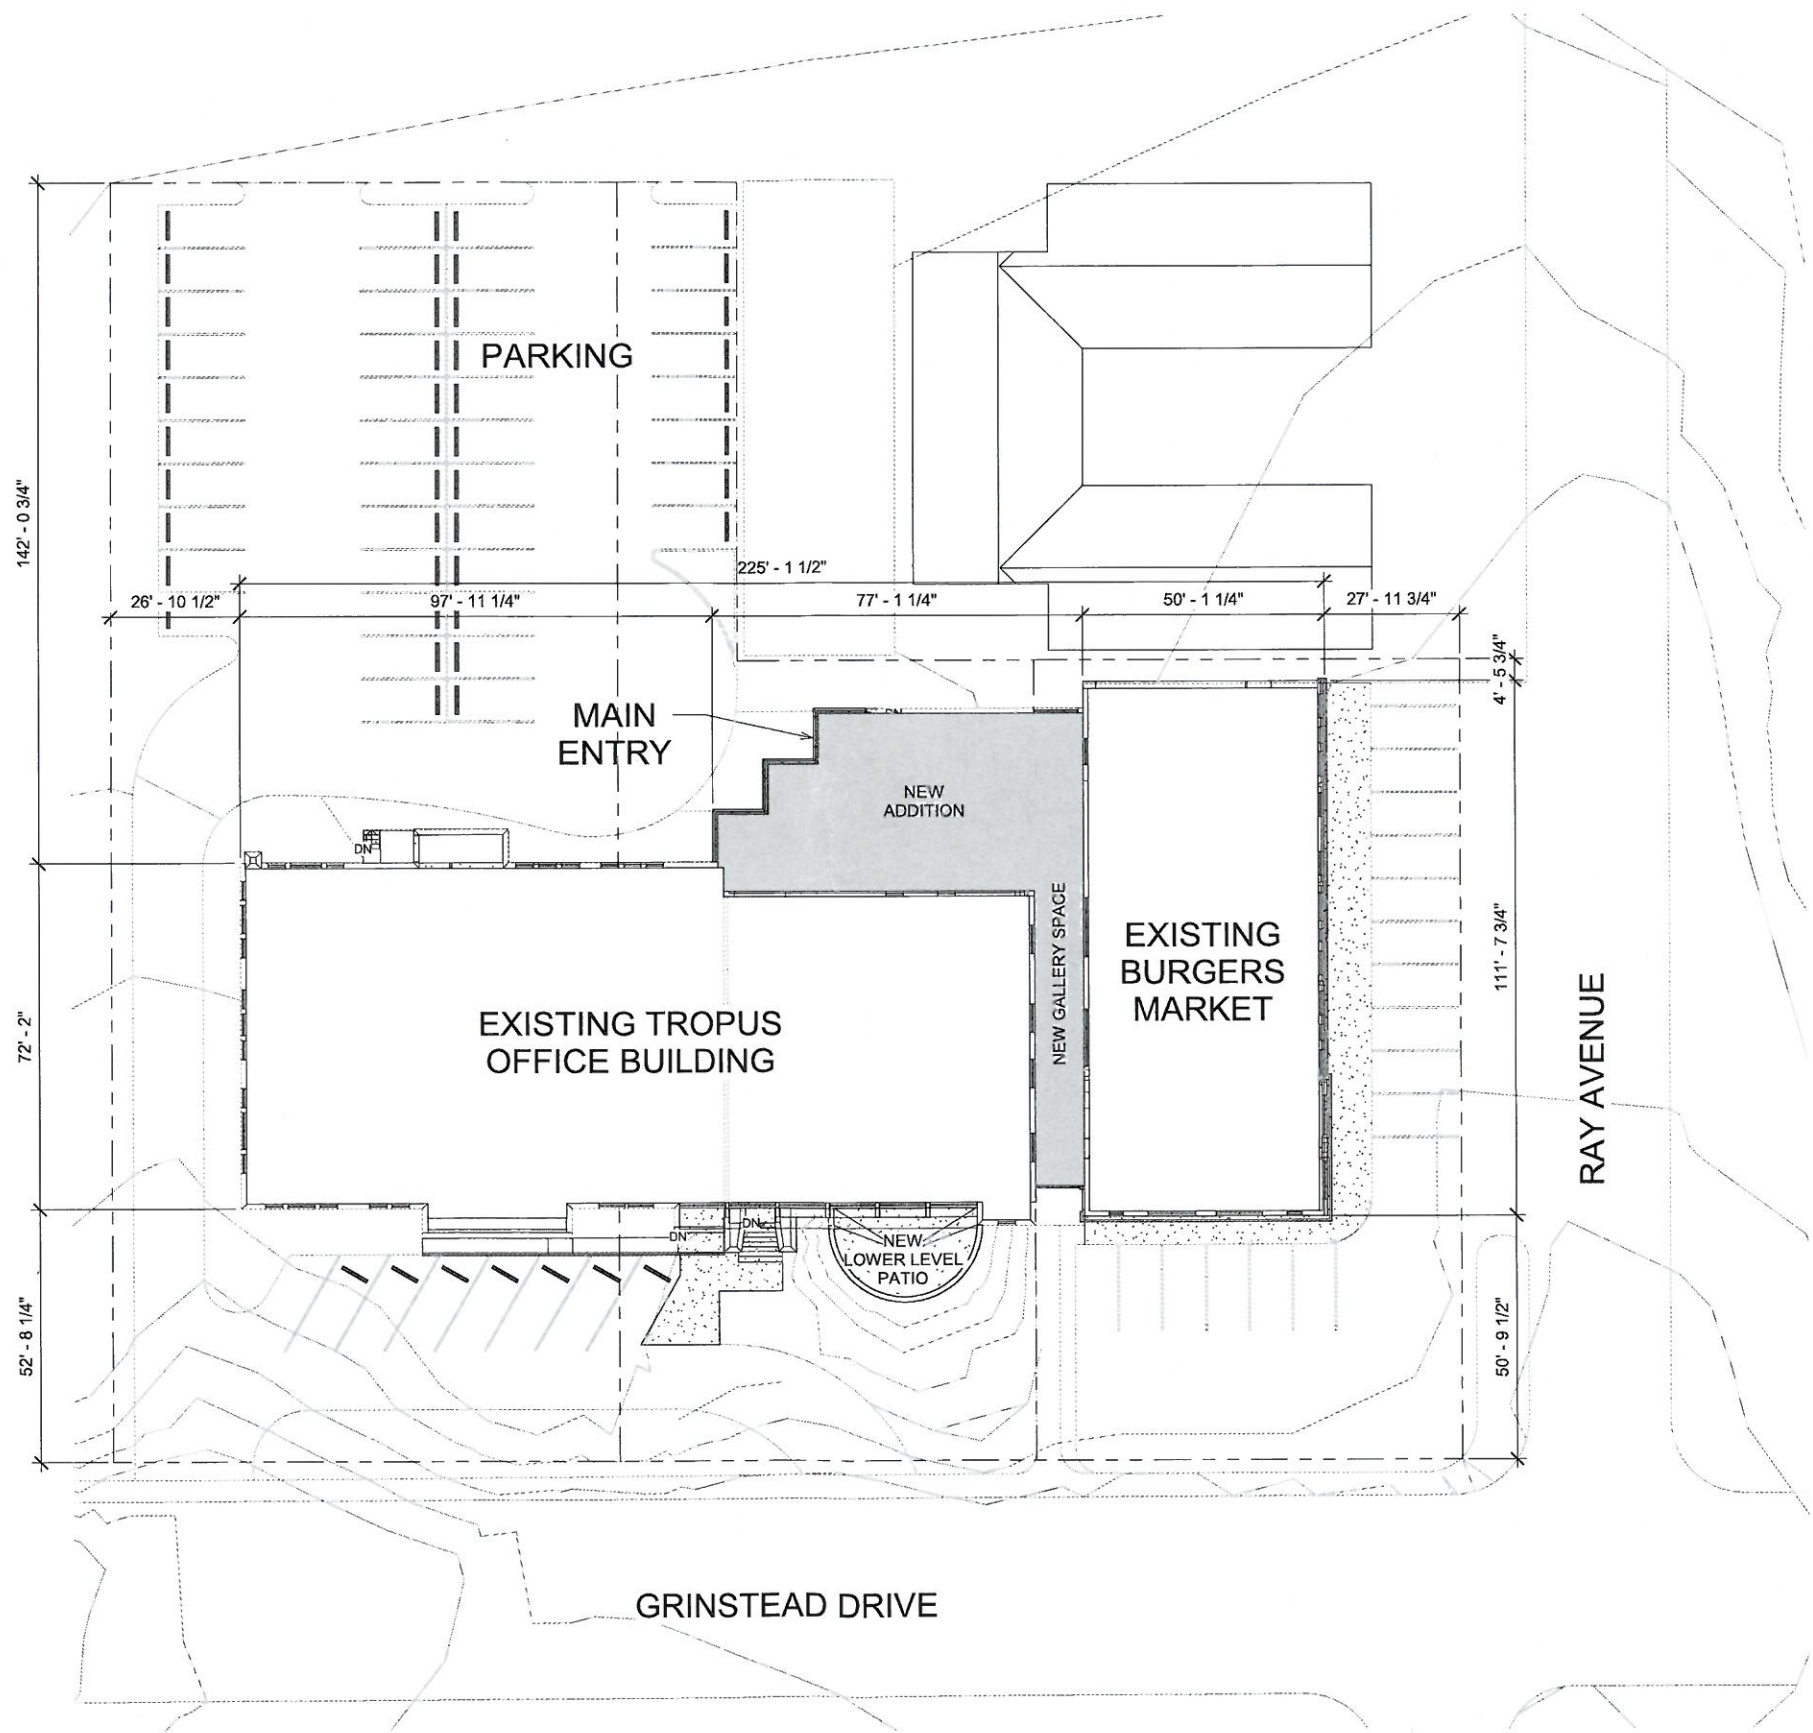

RECEIVED
DEC 20 2017
POTTER & ASSOCIATES ARCHITECTS
DESIGN SERVICES

SITE PLAN
GILDA'S CLUB RELOCATION

1 SITE PLAN
1" = 40'-0"



17 COA 1283




BURGER'S MARKET - RAY AVENUE ELEVATION



BURGER'S MARKET - GRINSTEAD DRIVE ELEVATION



BURGER'S MARKET - RAY AVENUE ELEVATION

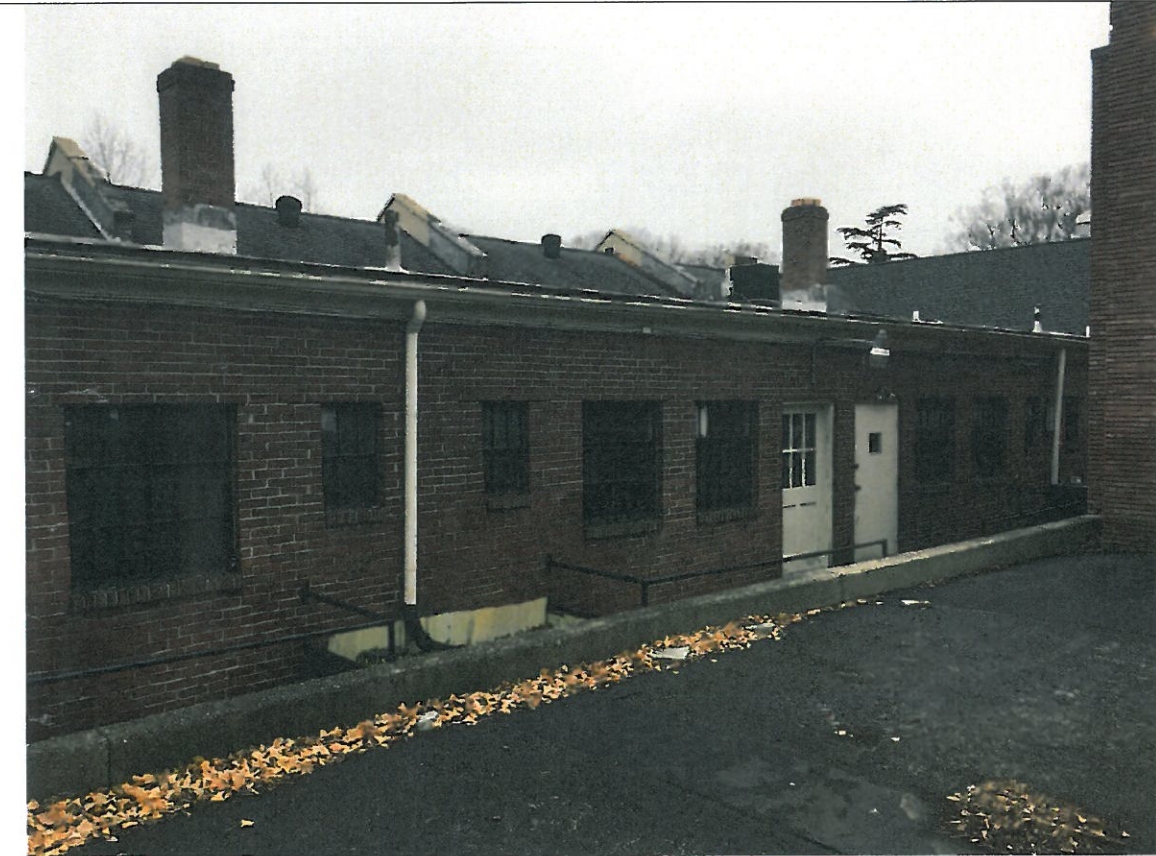

BURGER'S MARKET - REAR ELEVATION

RECEIVED
DEC 20 2017
POTTER & ASSOCIATES
DESIGN SERVICES

EXISTING BUILDING PHOTOS
GILDA'S CLUB RELOCATION

EXISTING BUILDING PHOTOS - BURGER'S MARKET

POTTER & ASSOCIATES ARCHITECTS 500 PRESTON POINTE - 333 EAST MAIN STREET - LOUISVILLE, KY 40202 - TEL. 502.719.0163 - FAX. 502-719-0168

17 COA 1283



TROPUS OFFICE BUILDING - GRINSTEAD ELEVATION (ORIGINAL)



TROPUS OFFICE BUILDING - GRINSTEAD ELEVATION (ADDITION)



TROPUS BUILDING - GRINSTEAD ELEVATION (ADDITION)



TROPUS BUILDING - REAR ELEVATION

RECEIVED
DEC 20 2017
TROPUS
DESIGN SERVICES

EXISTING BUILDING PHOTOS
GILDA'S CLUB RELOCATION

EXISTING BUILDING PHOTOS - TROPUS BUILDING

POTTER & ASSOCIATES ARCHITECTS 500 PRESTON POINTE - 333 EAST MAIN STREET - LOUISVILLE, KY 40202 - TEL. 502.719.0163 - FAX. 502-719-0168

17 COA 1283

12/19/17
A2



1111 RAY AVENUE & REAR ALLEY



REAR ALLEY LOOKING TOWARD 2513 & 2515 GLENMARY AVE.



REAR ALLEY LOOKING TOWARD 2454 GRINSTEAD DRIVE



GRINSTEAD DRIVE @ CAVE HILL CEMETARY



CORNER OF GRINSTEAD & RAY AVE.
LOOKING TOWARD LOUISVILLE COLLEGIATE SCHOOL



2454 GRINSTEAD DRIVE

NEIGHBORHOOD PHOTOS
GILDA'S CLUB RELOCATION

EXISTING NEIGHBORHOOD PHOTOS

RECEIVED

DEC 20 2017
PLANNING &
DESIGN SERVICES

17 COA 1283

12/20/17

A3



GRINSTEAD DRIVE - PROPOSED RENDERING

RECEIVED

DEC 20 2017

PLANNING &
DESIGN SERVICES

RENDERINGS
GILDA'S CLUB RELOCATION



BURGER'S MARKET - PROPOSED RENDERING

RECEIVED

DEC 20 2017

PLANNING &
DESIGN SERVICES

RENDERINGS
GILDA'S CLUB RELOCATION




REAR ADDITION & NEW MAIN ENTRY - PROPOSED RENDERING

RECEIVED


DEC 20 2017
PLANNING &
DESIGN SERVICES

RENDERINGS
GILDA'S CLUB RELOCATION


17 COA 1283

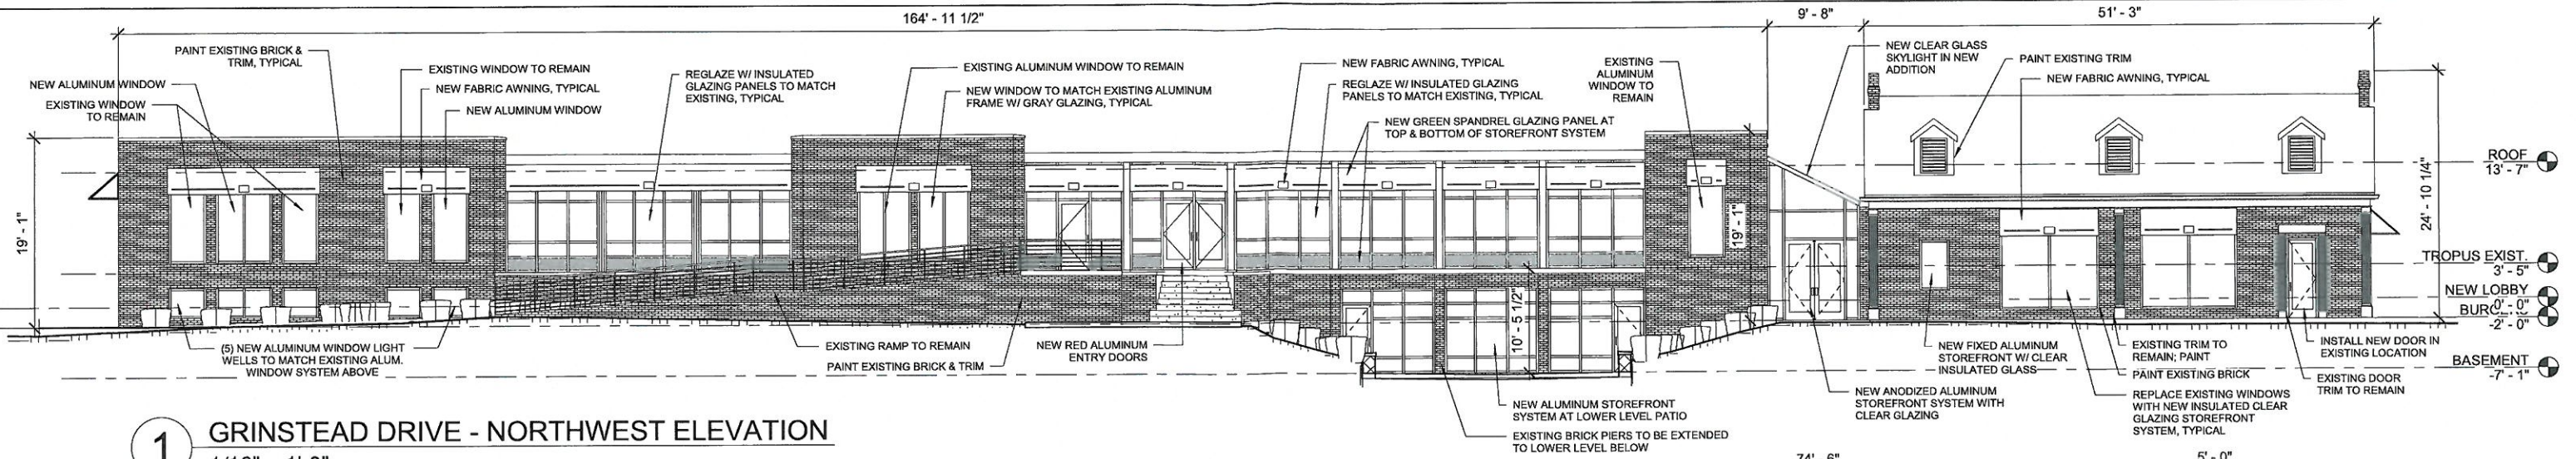


1 GRINSTEAD DRIVE - NORTHWEST ELEVATION
1/16" = 1'-0"

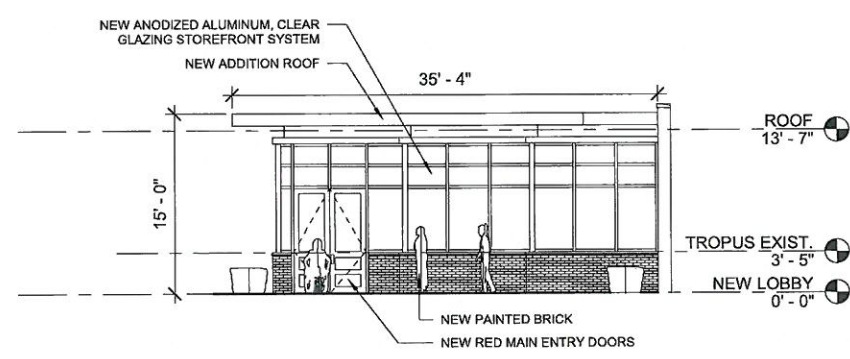


4 NEW MAIN ENTRY ELEVATION
1/16" = 1'-0"

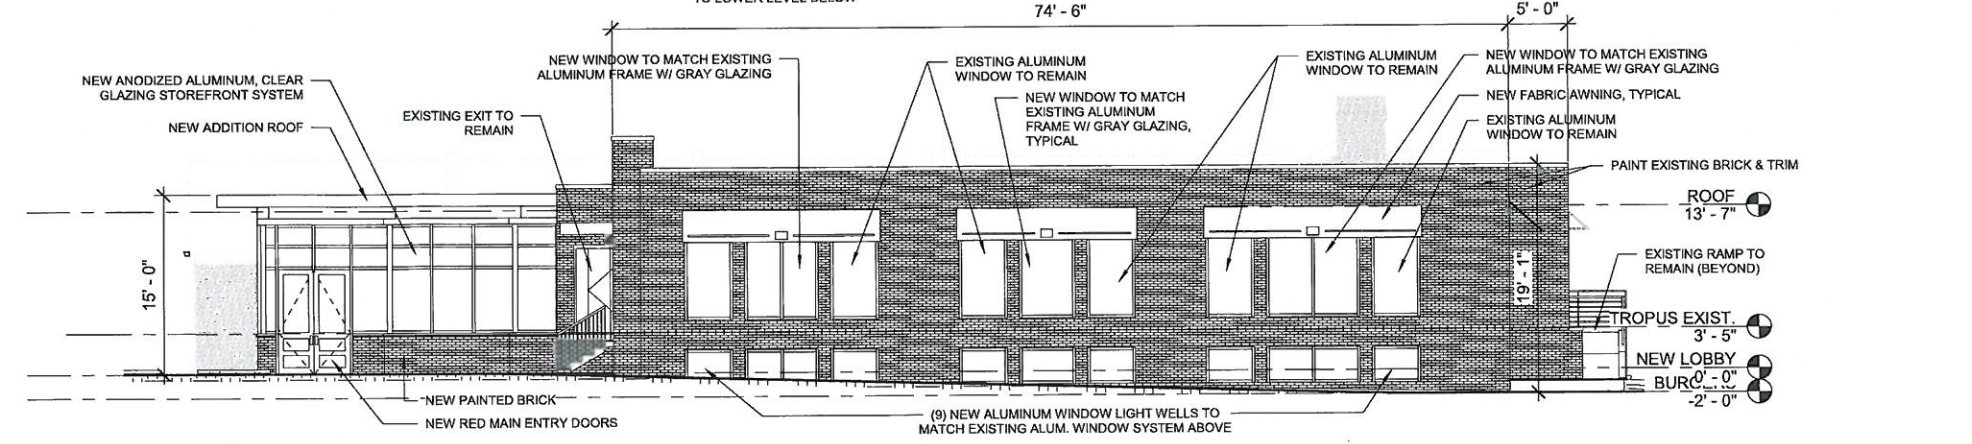

2 NORTHEAST ELEVATION
1/16" = 1'-0"

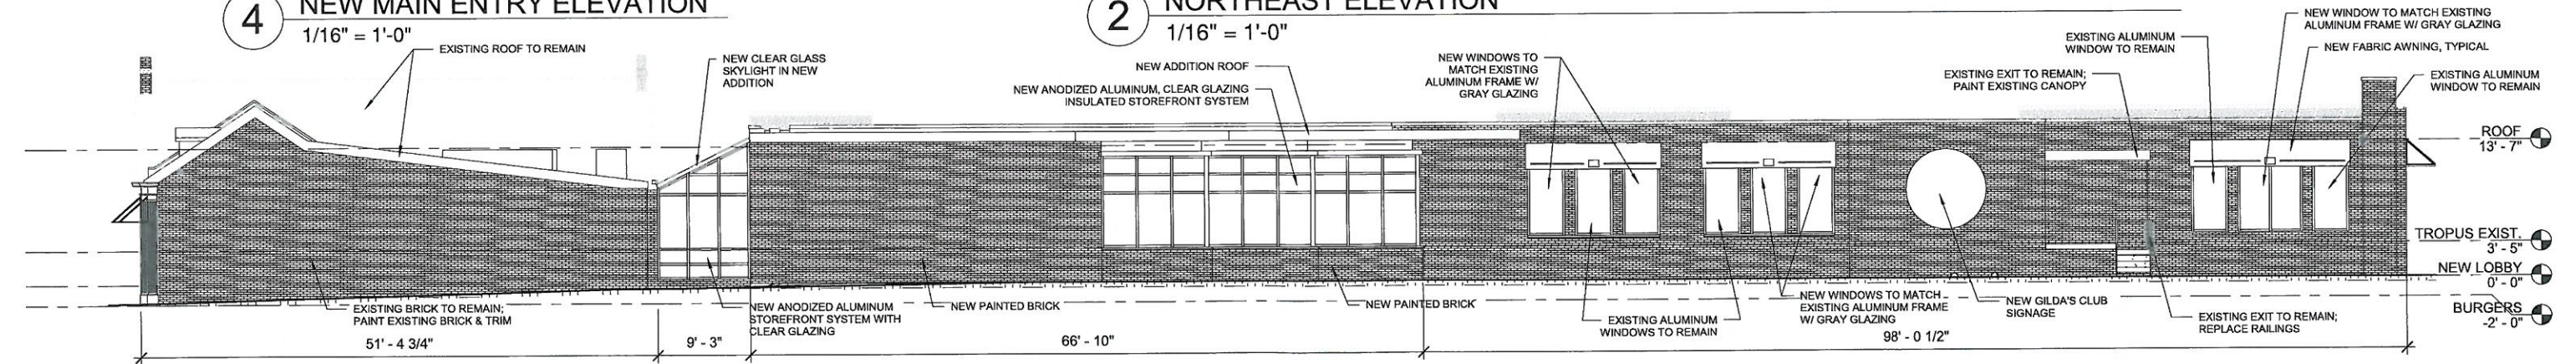

3 SOUTHEAST ELEVATION - NEW MAIN ENTRY & ADDITION
1/16" = 1'-0"

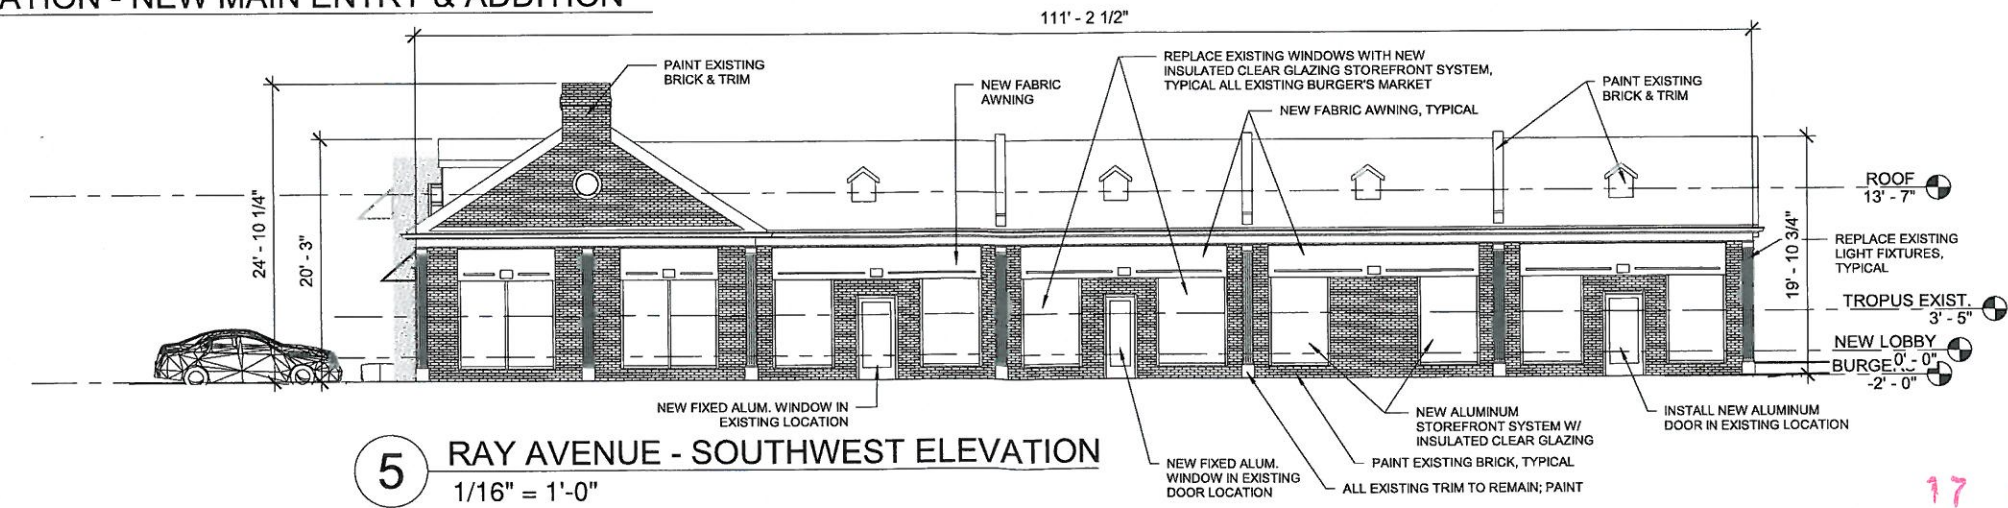

5 RAY AVENUE - SOUTHWEST ELEVATION
1/16" = 1'-0"


RECEIVED
DEC 20 2017
DESIGN SERVICES

PROPOSED ELEVATIONS
GILDA'S CLUB RELOCATION

17 COA 1283

 NEW ADDITION

 EXISTING BUILDING

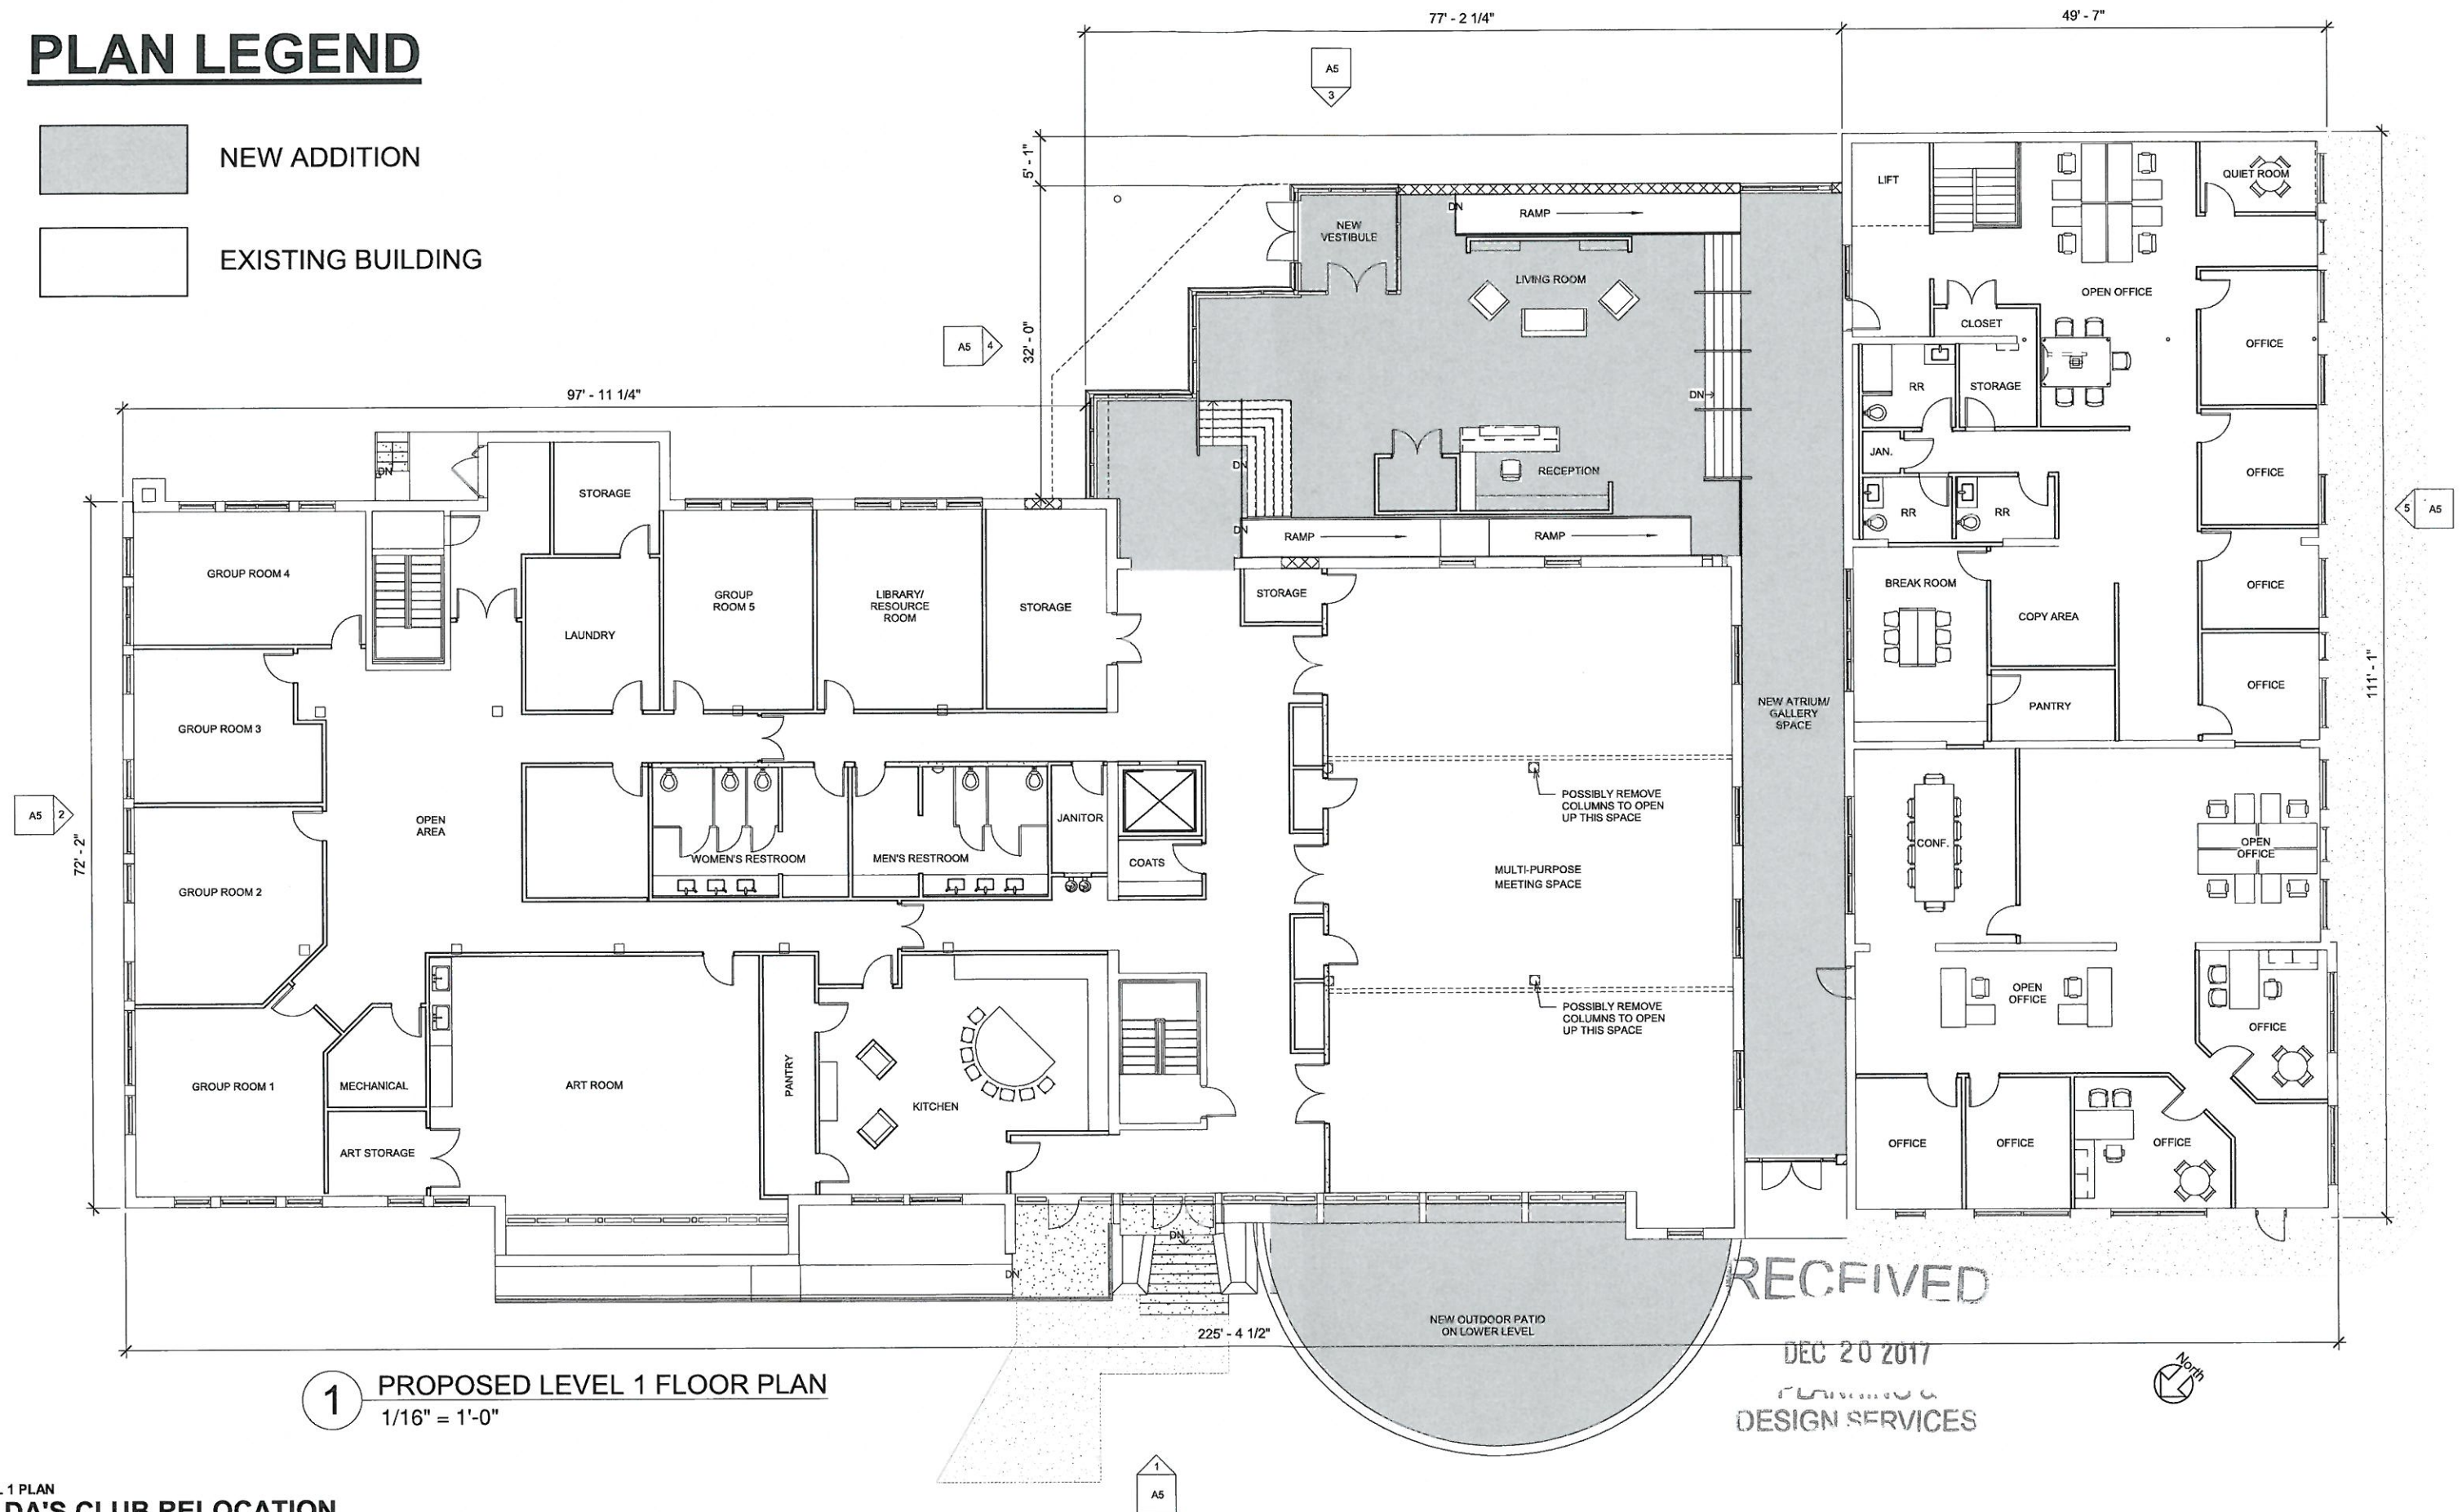

RECEIVED
DEC 20 2017
PLANNING &
DESIGN SERVICES

LEVEL 1 PLAN

GILDA'S CLUB RELOCATION

— POTTER & ASSOCIATES ARCHITECTS 500 PRESTON POINTE - 333 EAST MAIN STREET - LOUISVILLE, KY 40202 - TEL. 502.719.0163 - FAX. 502-719-0168


17 COA 1283

3/27/17

A6

PLAN LEGEND

- NEW ADDITION
- EXISTING BUILDING

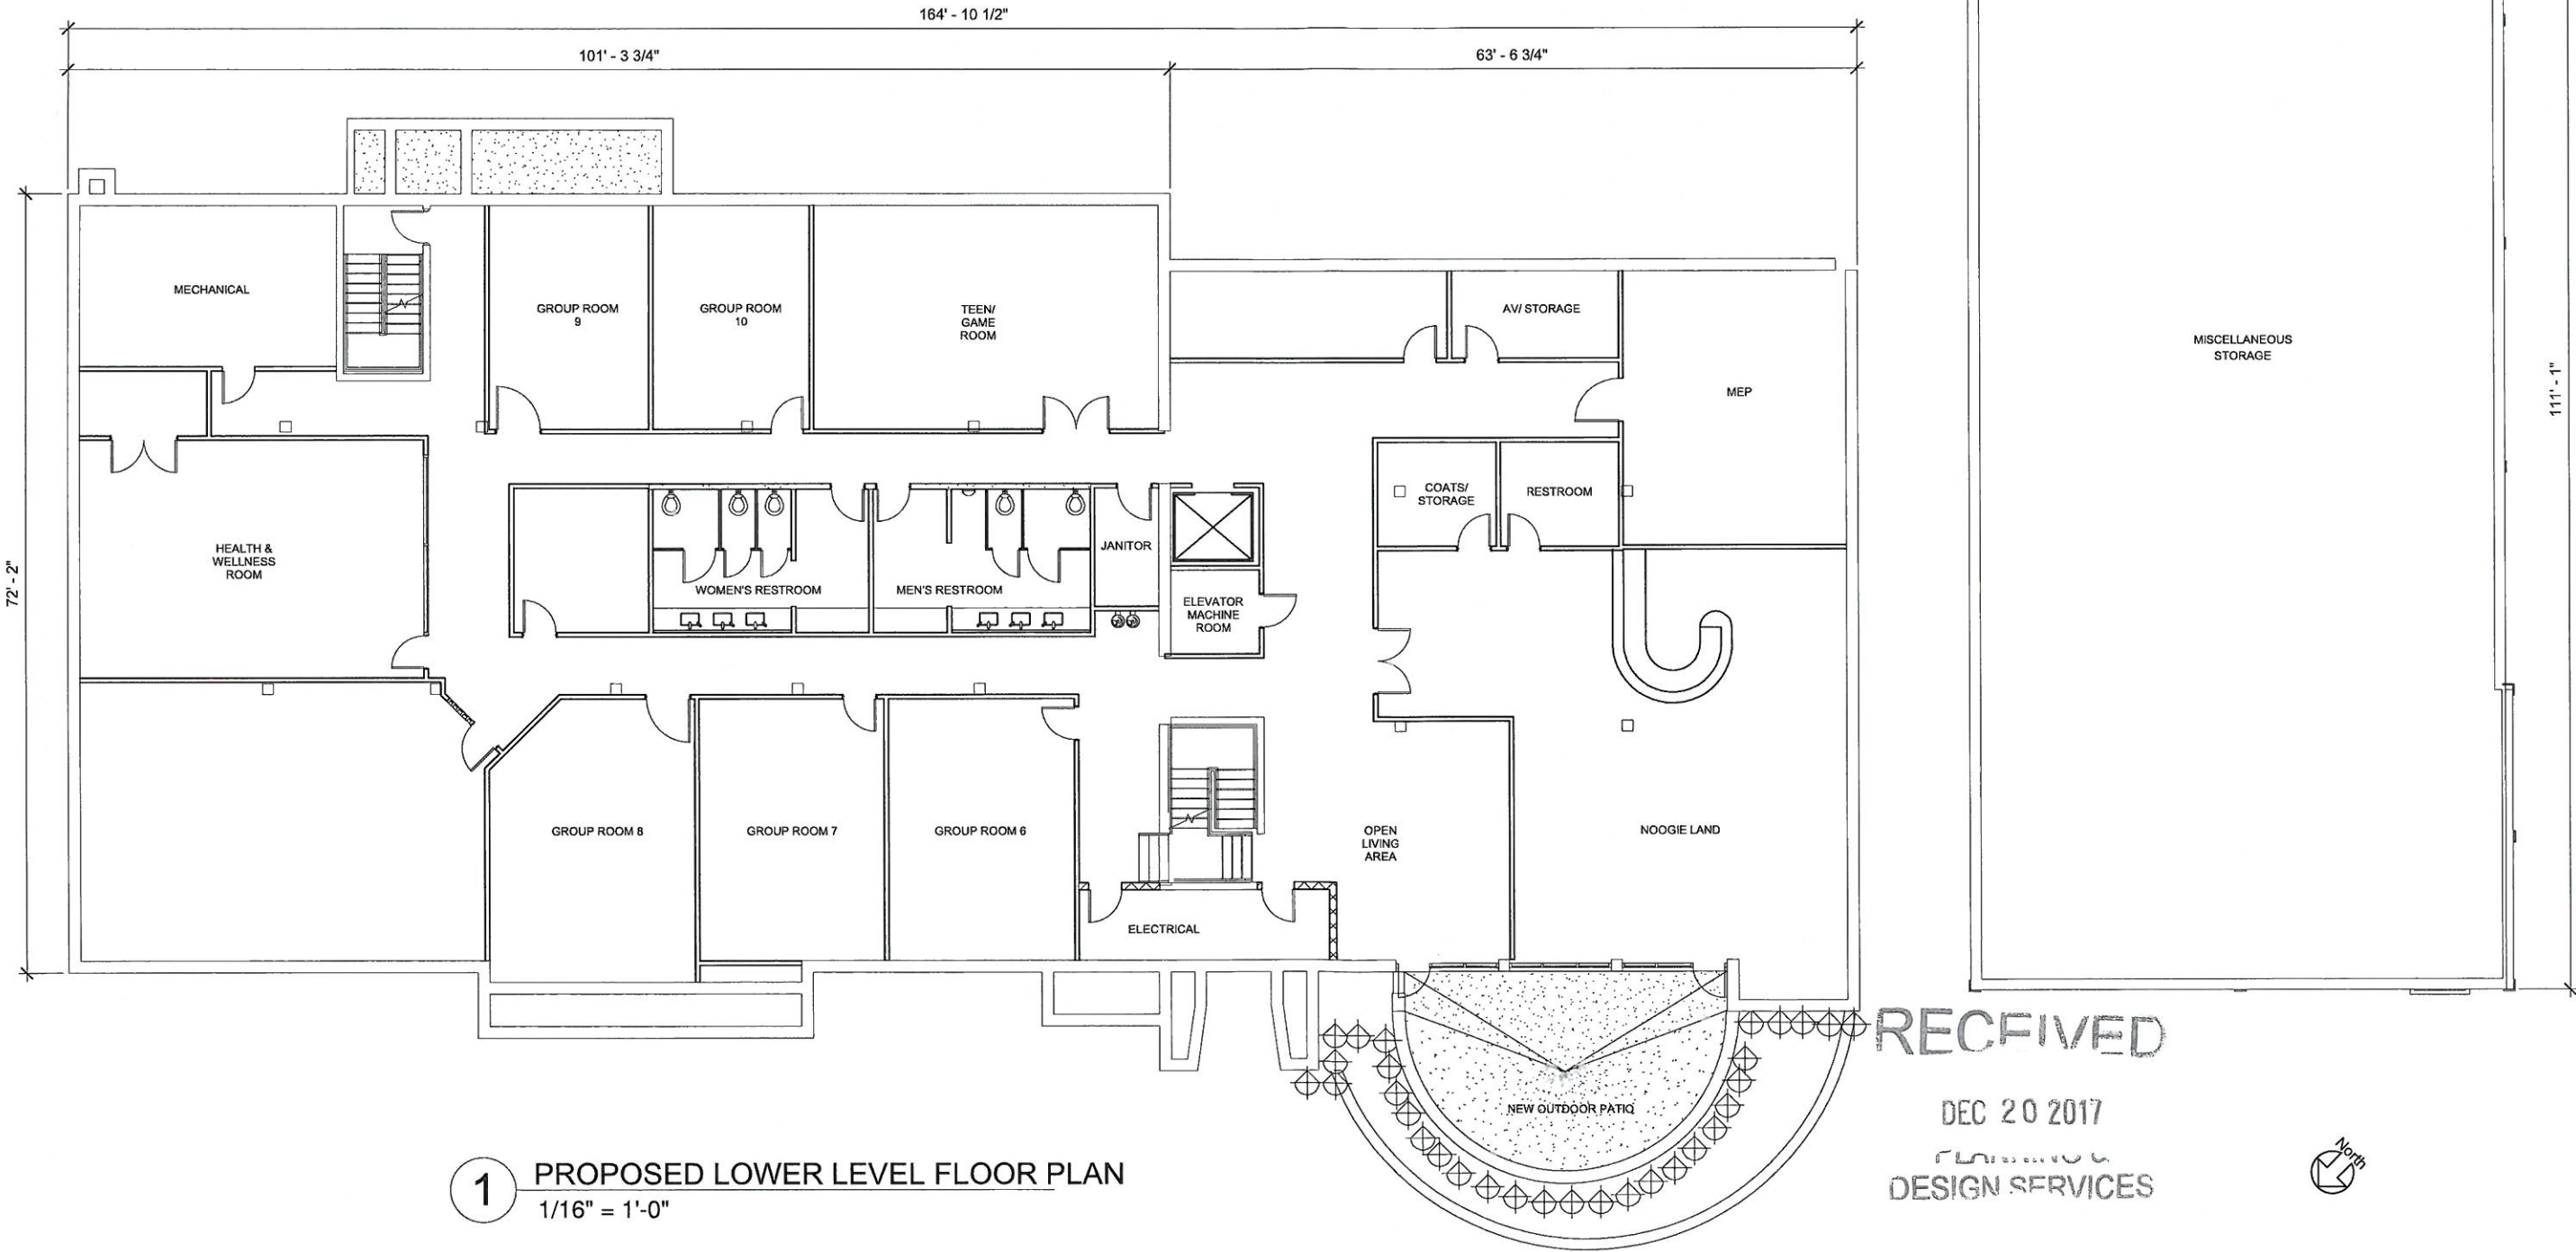

LOWER LEVEL PLAN
GILDA'S CLUB RELOCATION