

1 PRELIMINARY FRONT ELEVATION
SCALE: 1/8"=1'-0"


RECEIVED
SEP 12 2014
PLANNING &
DESIGN SERVICES

HIGH WICKHAM IV

SCHEMATIC ELEVATION

8-21-2014 (REV. 8-29-14), (REV. 9-5-14), (REV. 9-8-2014)

Tucker Booker Donhoff + Partners

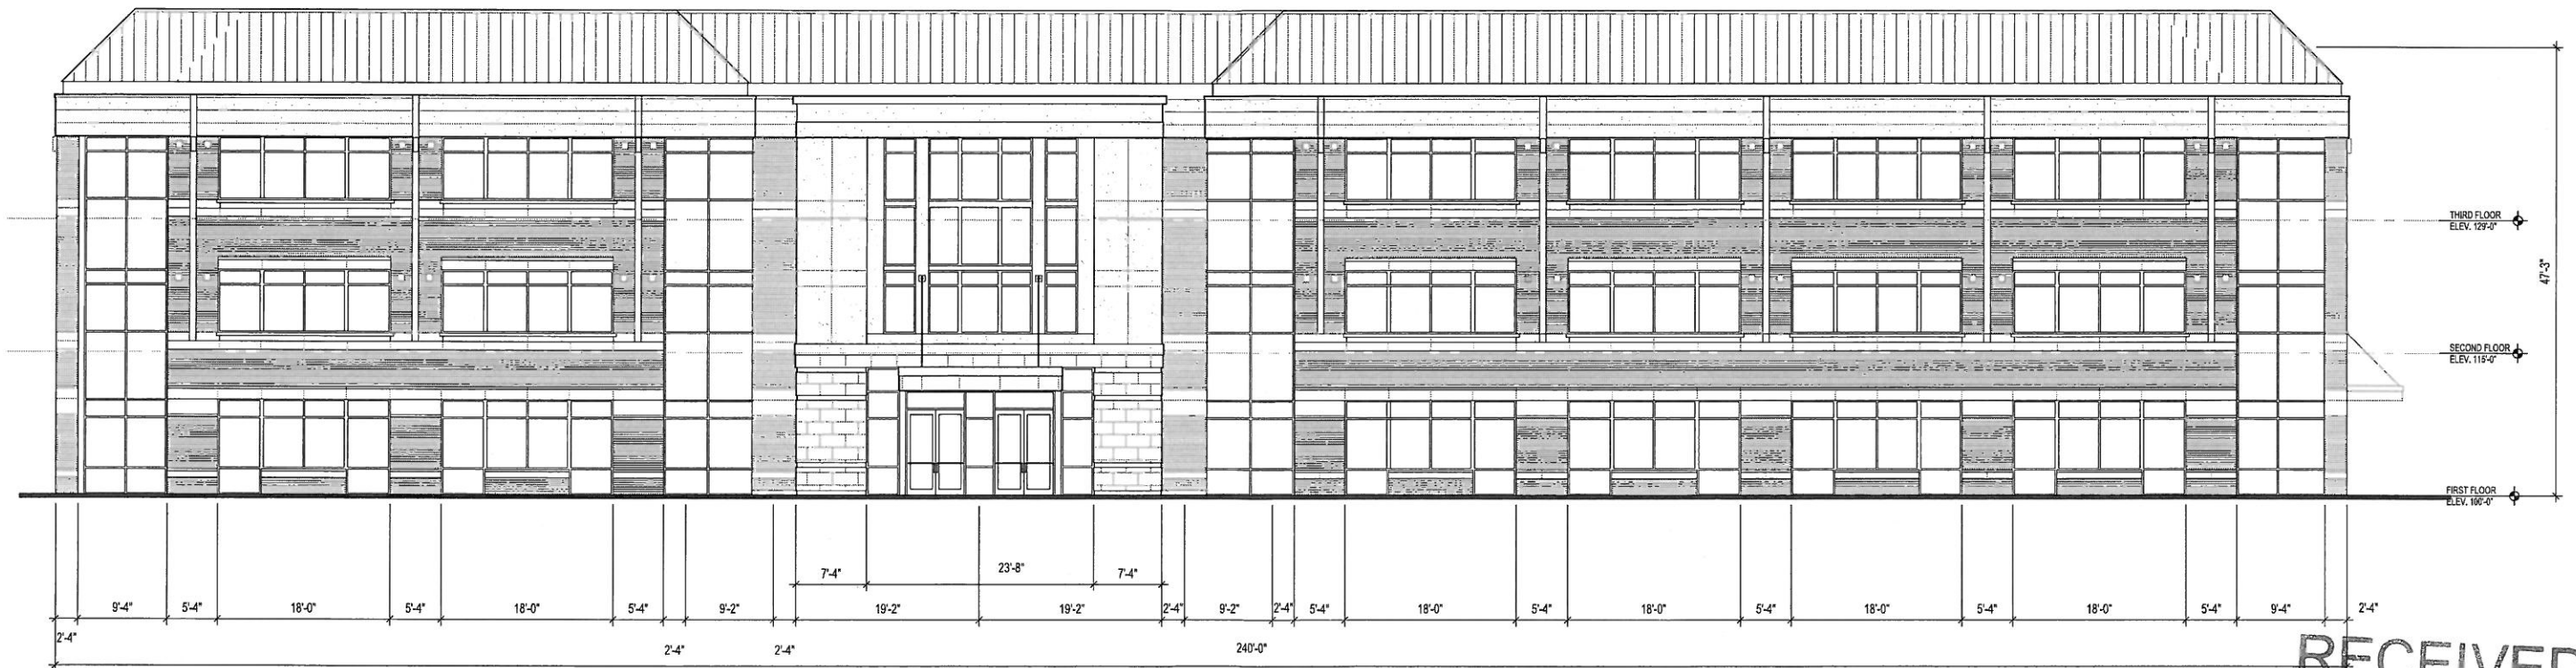

1 PRELIMINARY REAR ELEVATION
SCALE: 1/8"=1'-0"

RECEIVED

SEP 12 2014
PLANNING &
DESIGN SERVICES


HIGH WICKHAM IV

SCHEMATIC ELEVATION


8-21-2014 (REV. 8-29-14), (REV. 9-5-14), (REV. 9-8-2014)

Tucker Booker Donhoff + Partners

14DEVPLAN1127

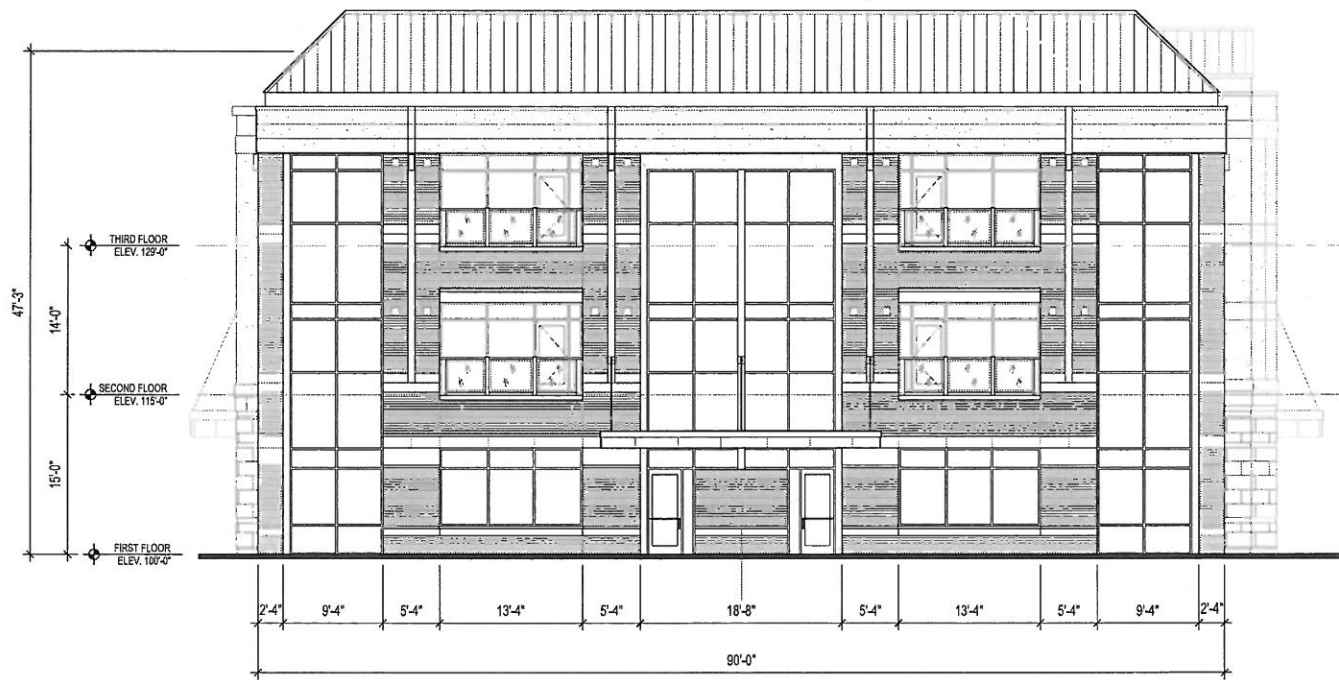

1 PRELIMINARY SIDE ELEVATION (EAST)
SCALE: 1/8"=1'-0"

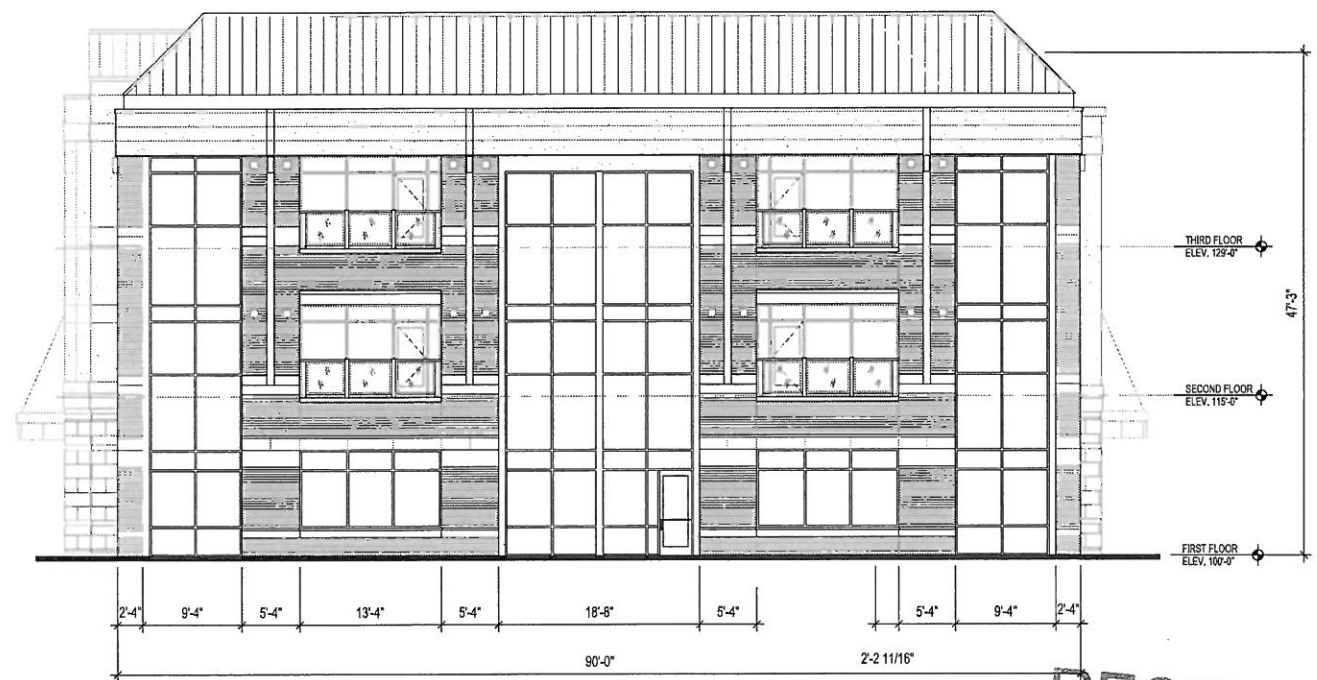

1 PRELIMINARY SIDE ELEVATION (WEST)
SCALE: 1/8"=1'-0"

RECEIVED
SEP 12 2014
PLANNING &
DESIGN SERVICES

HIGH WICKHAM IV

SCHEMATIC ELEVATION

8-21-2014 (REV. 8-29-14), (REV. 9-5-14), (REV. 9-8-2014)

Tucker Booker Donhoff + Partners

14DEVPLAN1127