



SCALE 1/20  
**SCHEMATIC FRONT ELEVATION**  
 SCALE 1/20

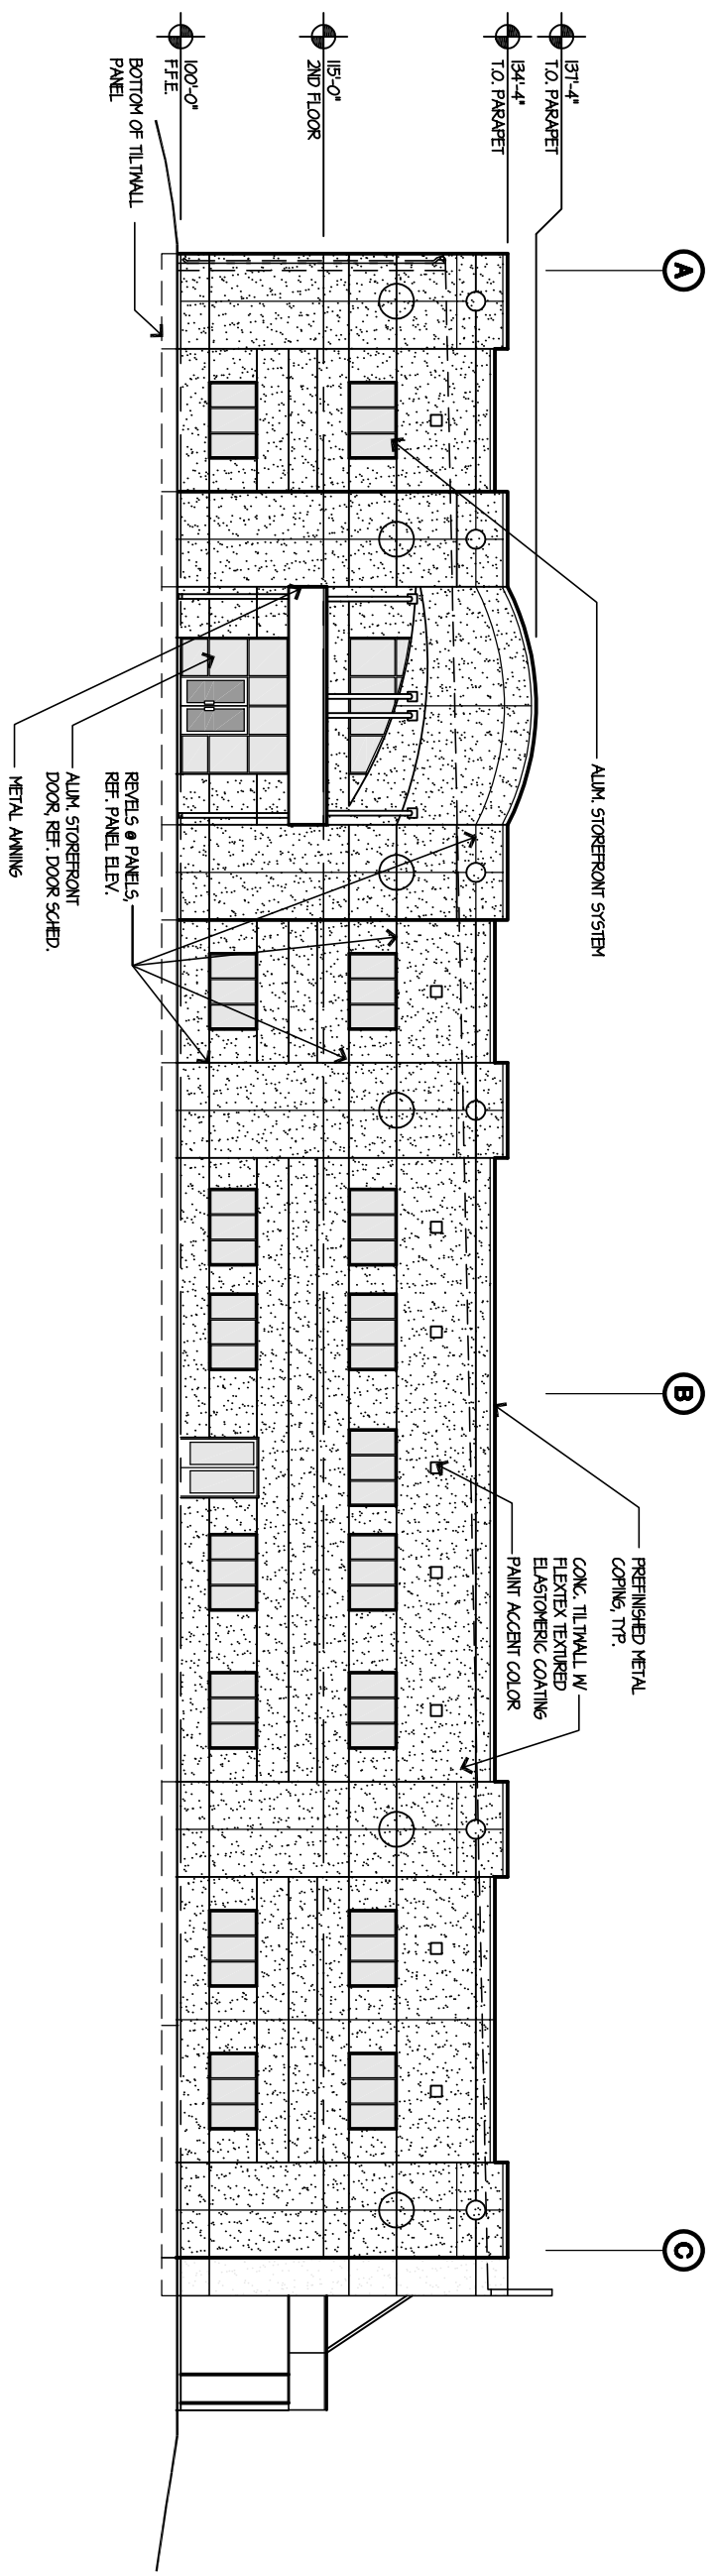

SCALE 1/20  
**SCHEMATIC SIDE ELEVATION**  
 SCALE 1/20

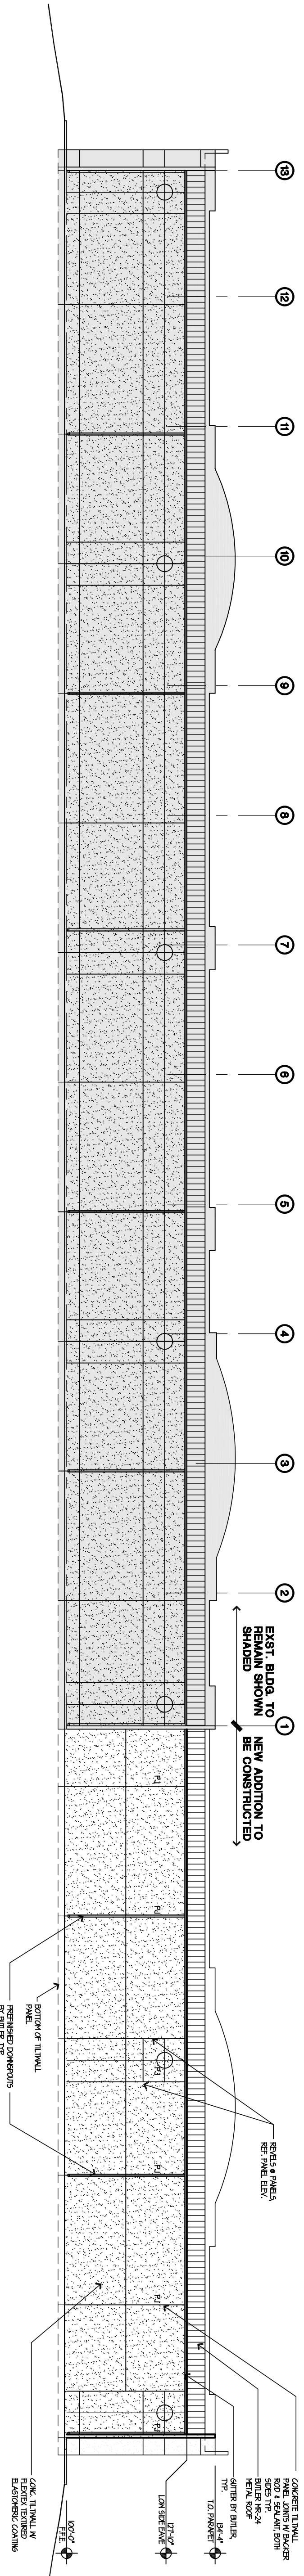

SCALE 1/20  
**SCHEMATIC REAR ELEVATION**  
 SCALE 1/20

# SOVEREIGN GRACE CHURCH

DATE

1/22/16

REVISIONS	DATE

**LICHTFELD INCORPORATED**  
 DESIGN/BUILD CONTRACTORS

**SOVEREIGN GRACE CHURCH**  
 12101 SYCAMORE STATION PLACE  
 LOUISVILLE, KY

629 FOURTH AVE.  
 LOUISVILLE, KY 40202  
 (502) 589-4777  
 (502) 589-4792-FAX  
 sales@lichtfeldinc.com

[smart design]<sup>™</sup>  
**Luckett & Farley**  
 Architecture | Engineering | Interior Design

737 South Third Street  
 Louisville, KY 40202  
 502-585-4181  
 www.luckett-farley.com

CONTRACT NO.  
 2016.BPA.01

MADE BY  
 TJS

DATE  
 11/22/16

PROJECT NO.  
 1603

DATE  
 11/22/16

SCALE SHOWN TO ENSURE REPRODUCTION ACCURACY