
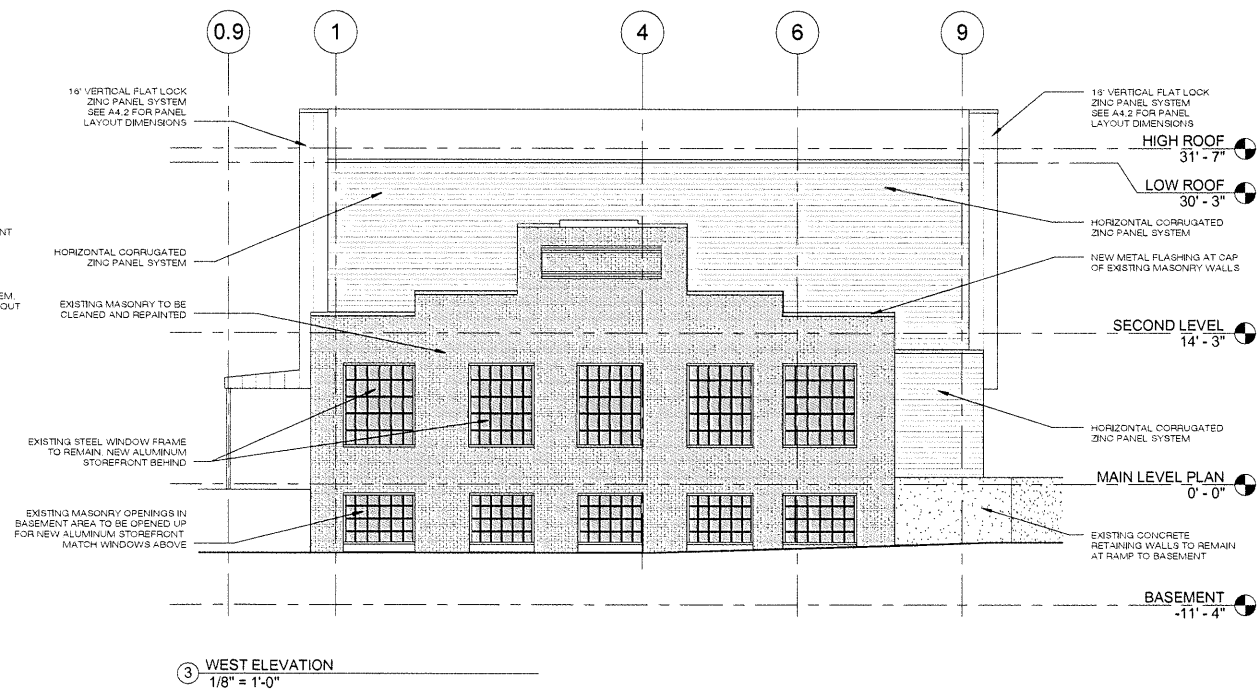
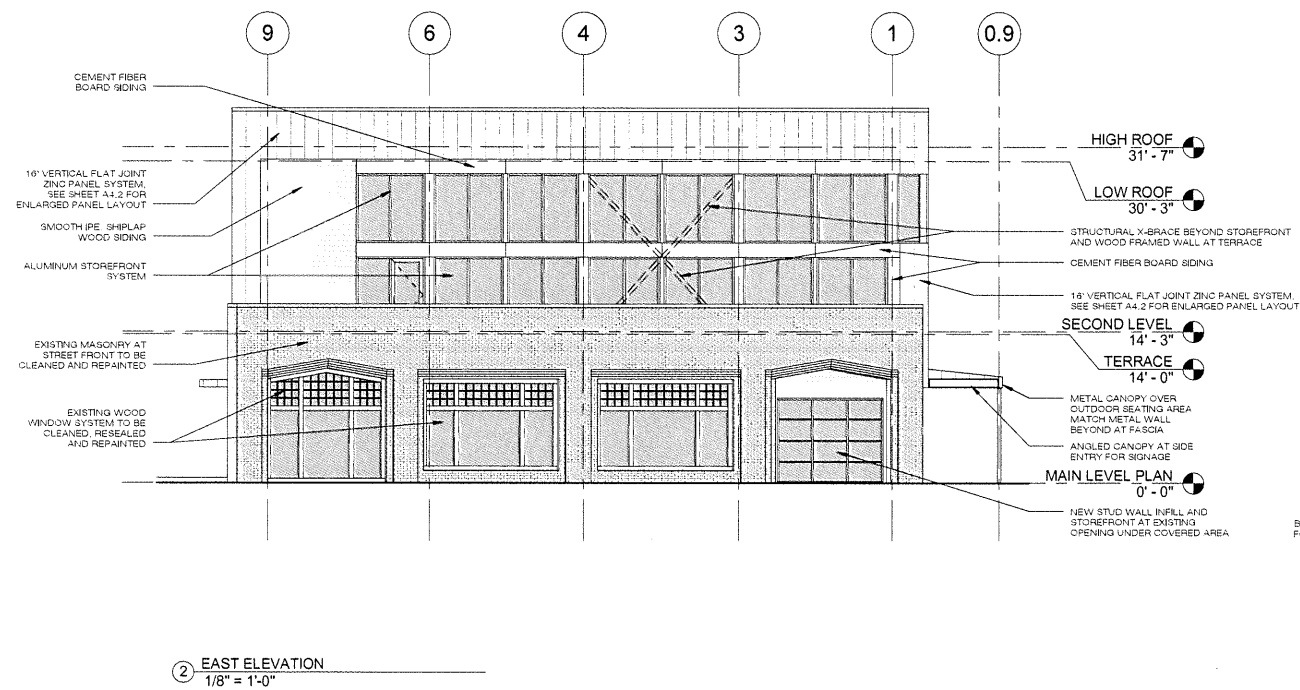


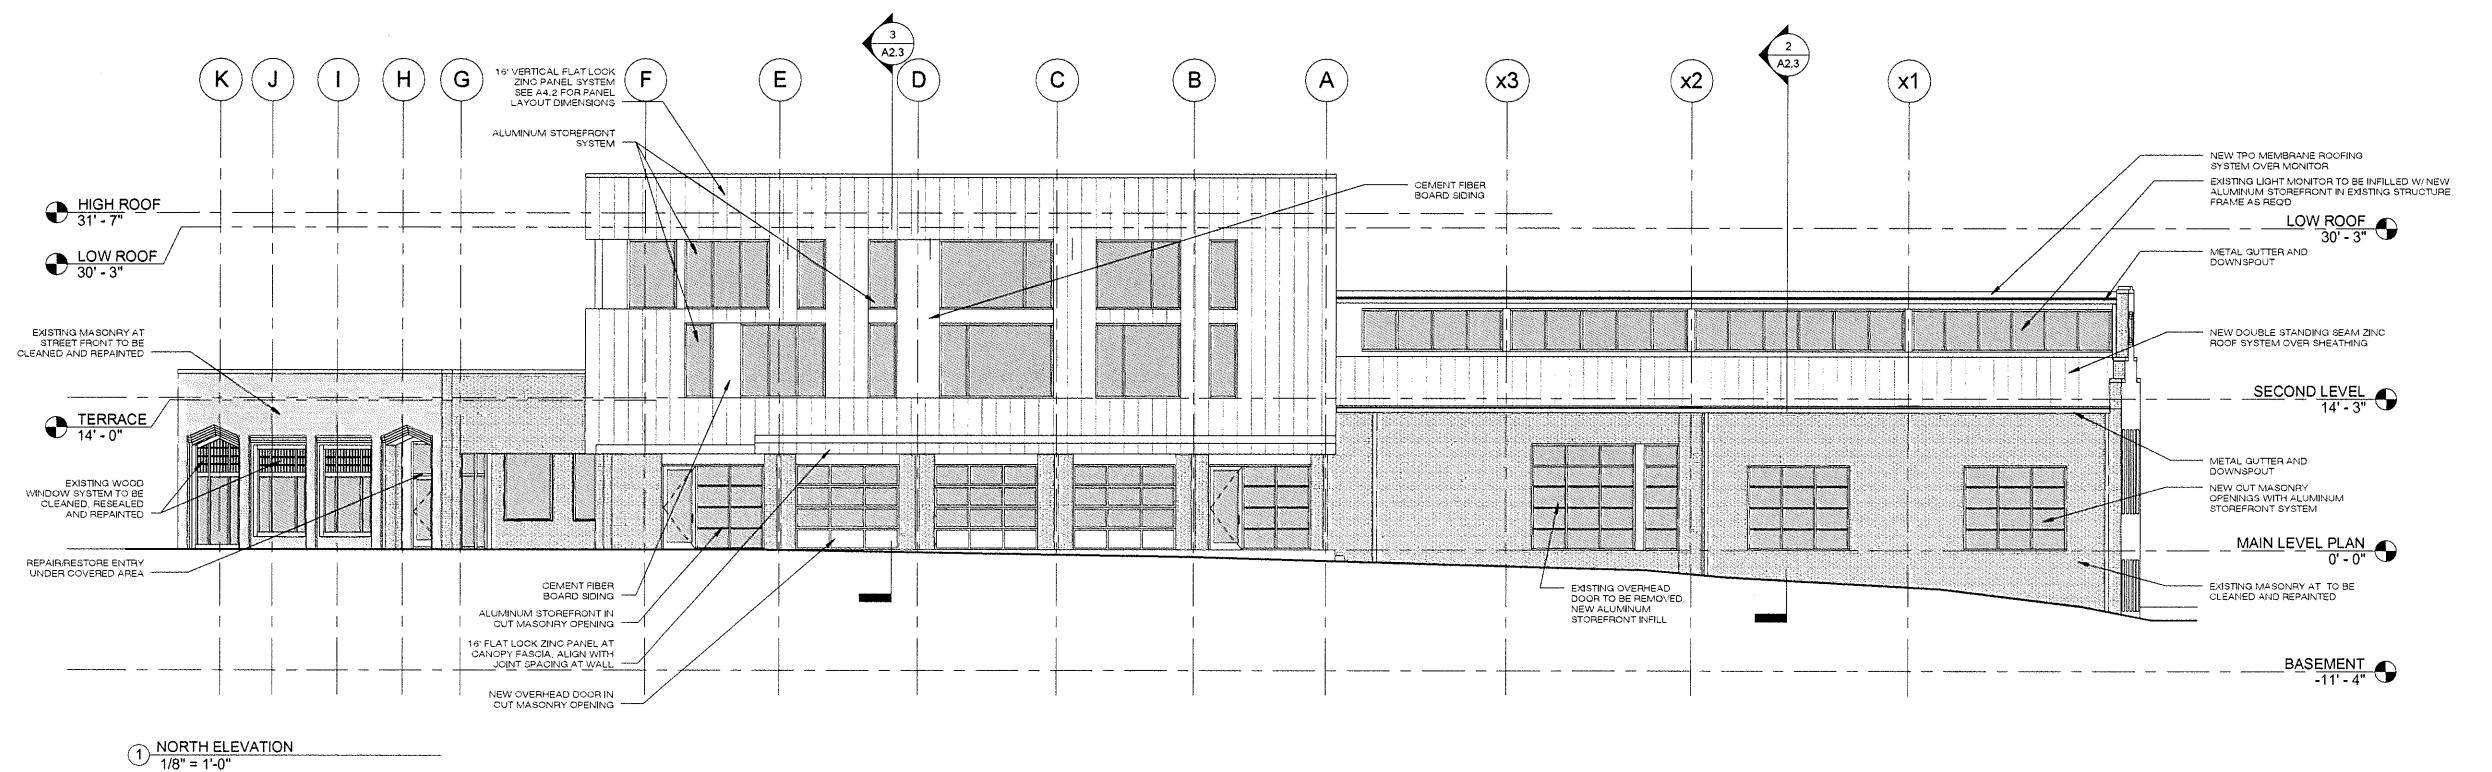


ARCHITECT:
Pfeffer Torode Architecture
521 8th Avenue South, Suite 103, Nashville, Tennessee 37203
12 W. Jefferson Street, Suite 280, Montgomery, AL 36104
www.pfeffertorode.com
Montg. 334-213-0092 Nash. 615-618-3365

PROJECT:
1064 BARDSTOWN ROAD
LOUISVILLE, KY 40204
BARDSTOWN OVERLAY
DISTRICT RESUBMITTAL

SHEET:
ELEVATIONS

19 JUNE 2015

A2.1

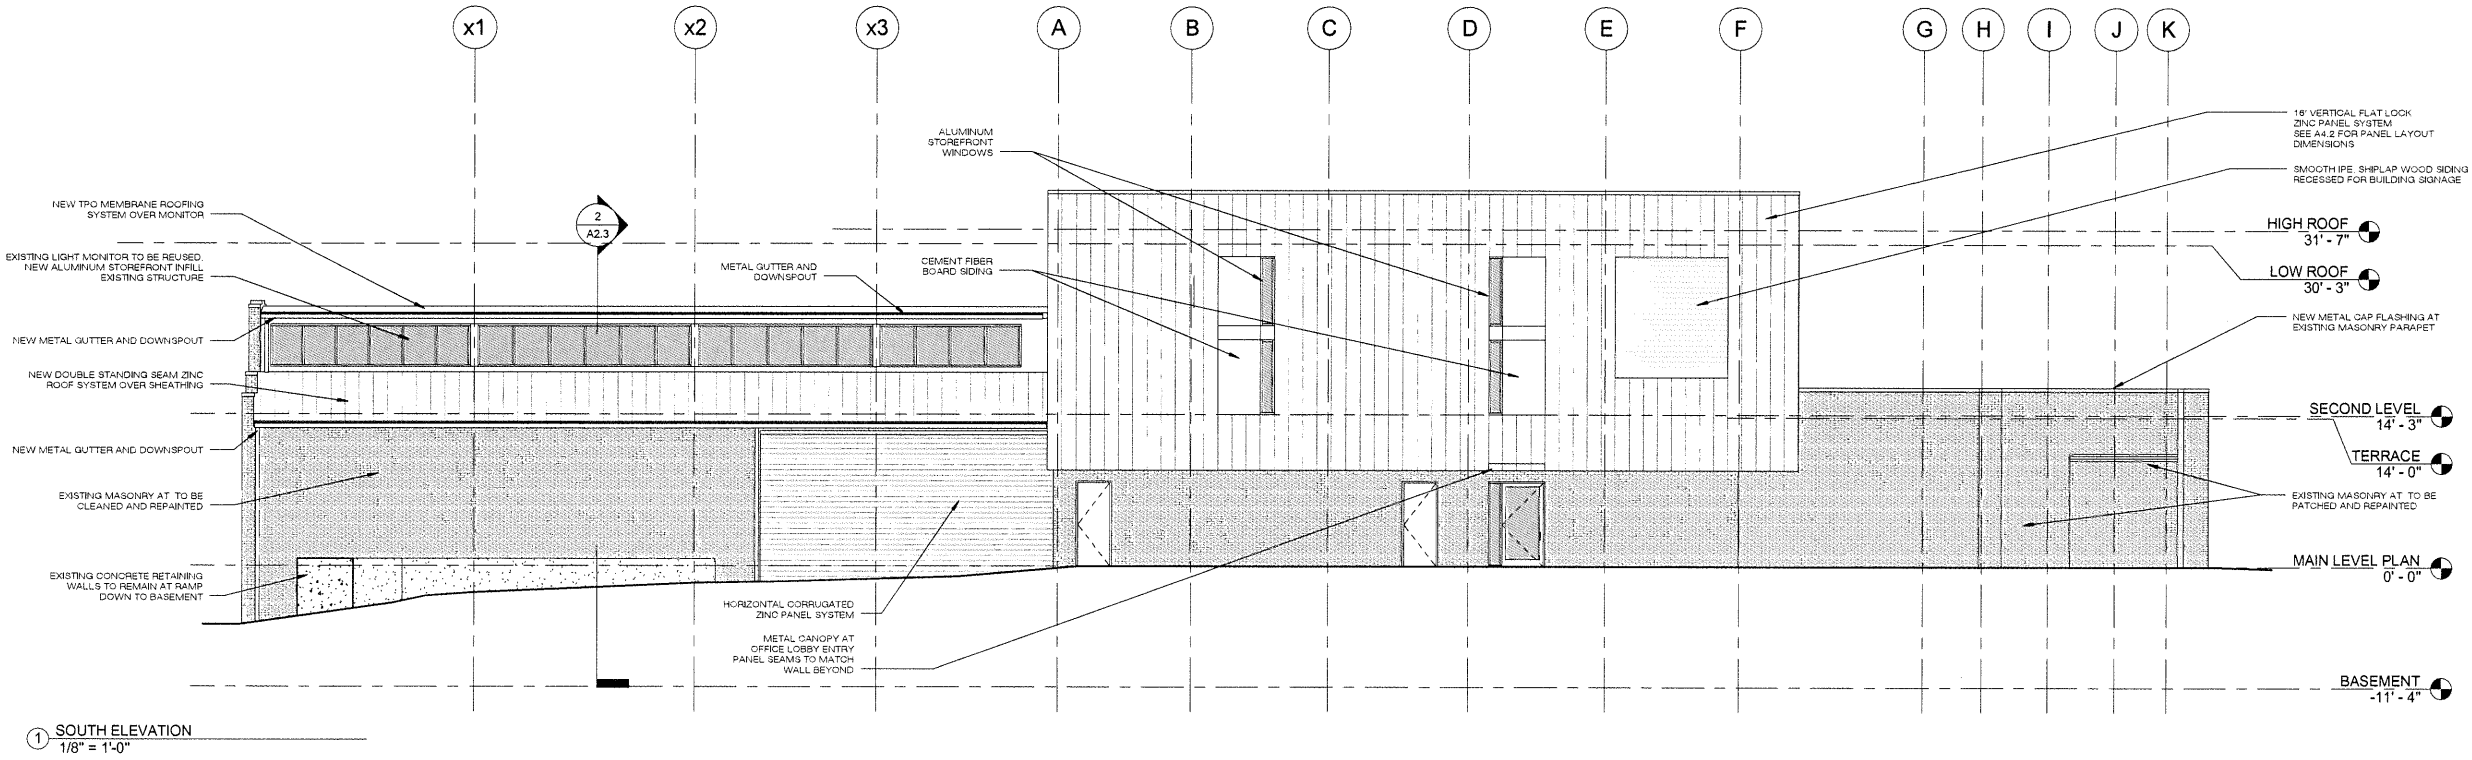

1 SOUTH ELEVATION
1/8" = 1'-0"

SHEET:
ELEVATIONS


19 JUNE 2015

PROJECT:
1064 BARDSTOWN ROAD
LOUISVILLE, KY 40204
BARDSTOWN OVERLAY
DISTRICT RESUBMITTAL


ARCHITECT:

Pfeffer Torode Architecture
321 8th Avenue South, Suite 103, Nashville, Tennessee 37203
12 W. Jefferson Street, Suite 280, Montgomery, AL 36104
www.pfeffertorode.com
Montg. 334-213-0092 Nash. 615-618-5565


A2.2

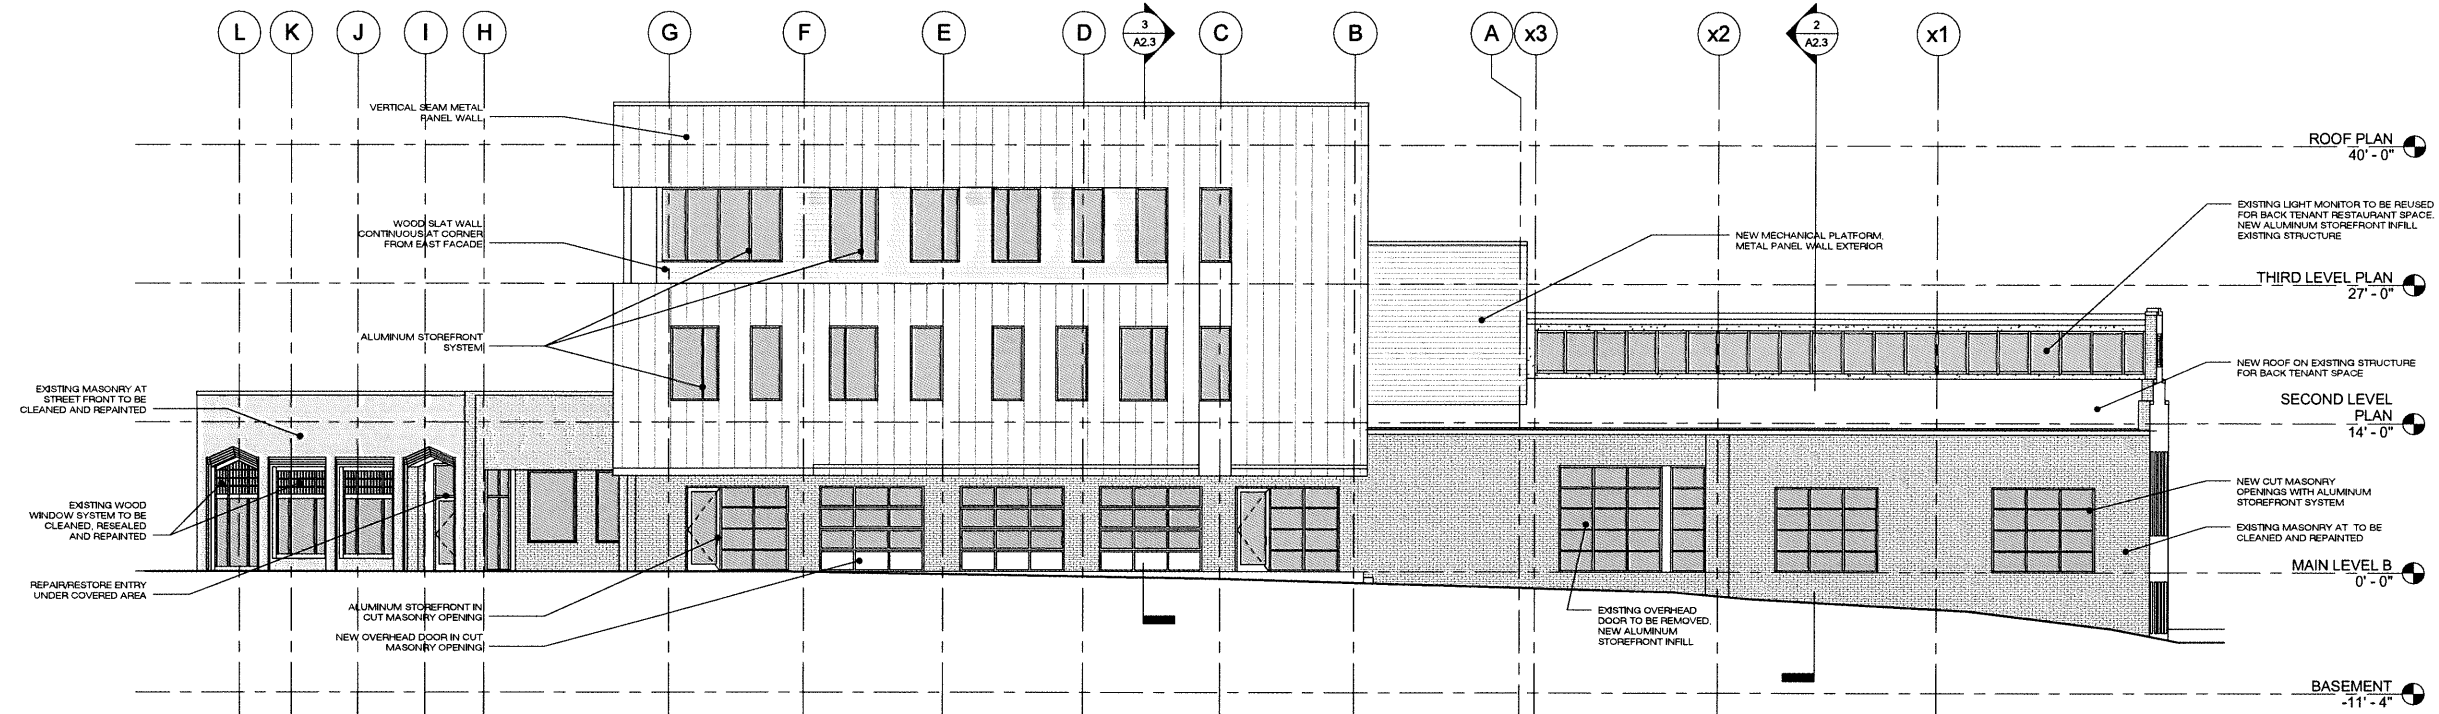

1 NORTH ELEVATION
1/8" = 1'-0"

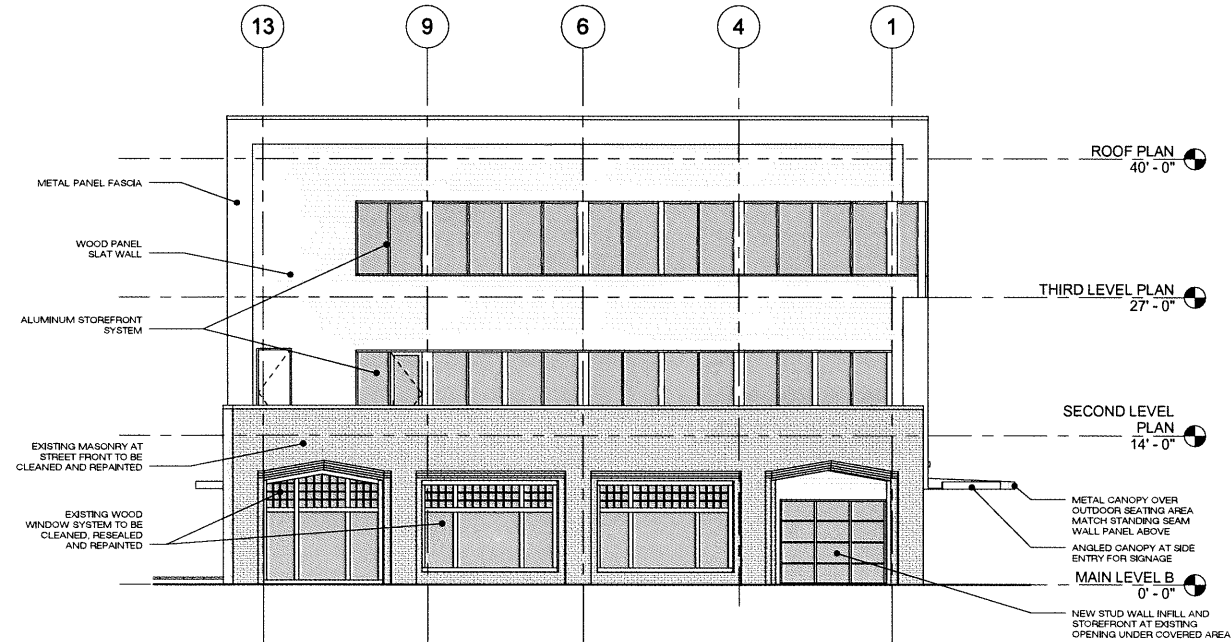

3 EAST ELEVATION
1/8" = 1'-0"

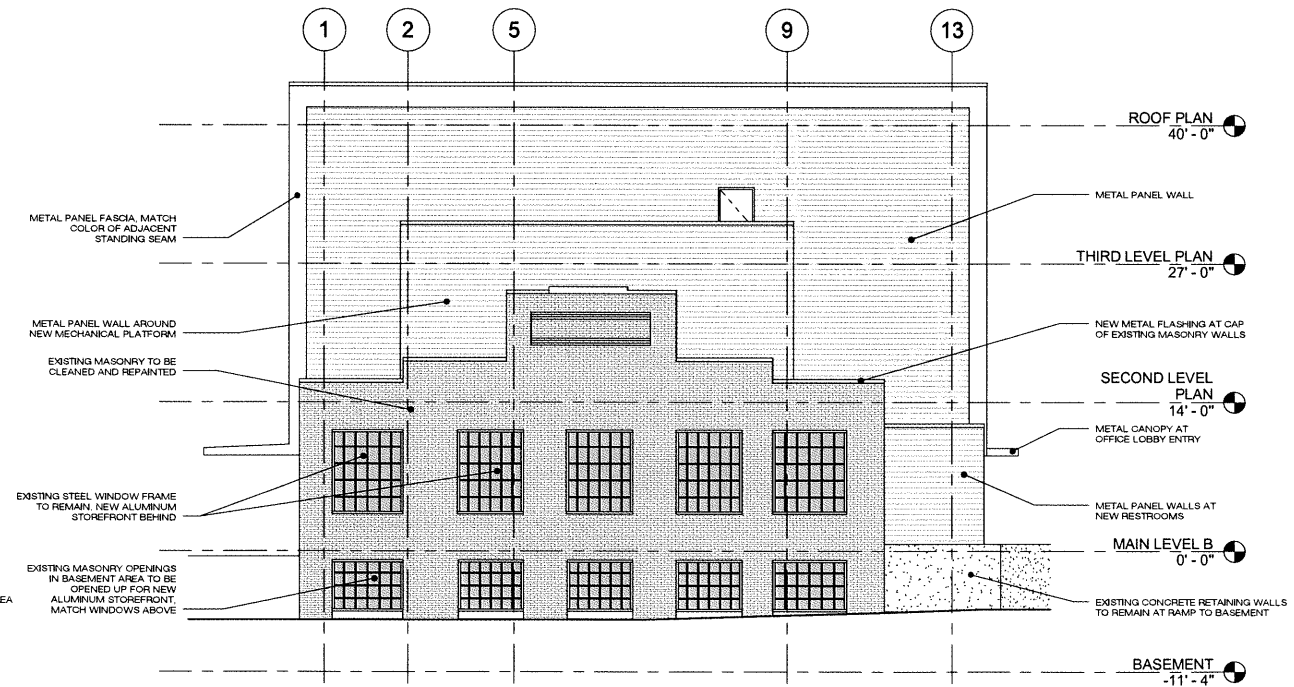

2 WEST ELEVATION
1/8" = 1'-0"


ARCHITECT:
Pfeffer Torode Architecture
521 8th Avenue South, Suite 103, Nashville, Tennessee 37203
1212 W. Jefferson Street, Suite 280, Montgomery, AL 36104
www.pfeffertorode.com
Montg: 354-213-0092 Nash: 615-616-3563

PROJECT:
1064 BARDSTOWN ROAD
LOUISVILLE, KY 40204
BARDSTOWN OVERLAY
DISTRICT REVISIONS

SHEET:
ELEVATIONS

9 JANUARY 2014

A2.1

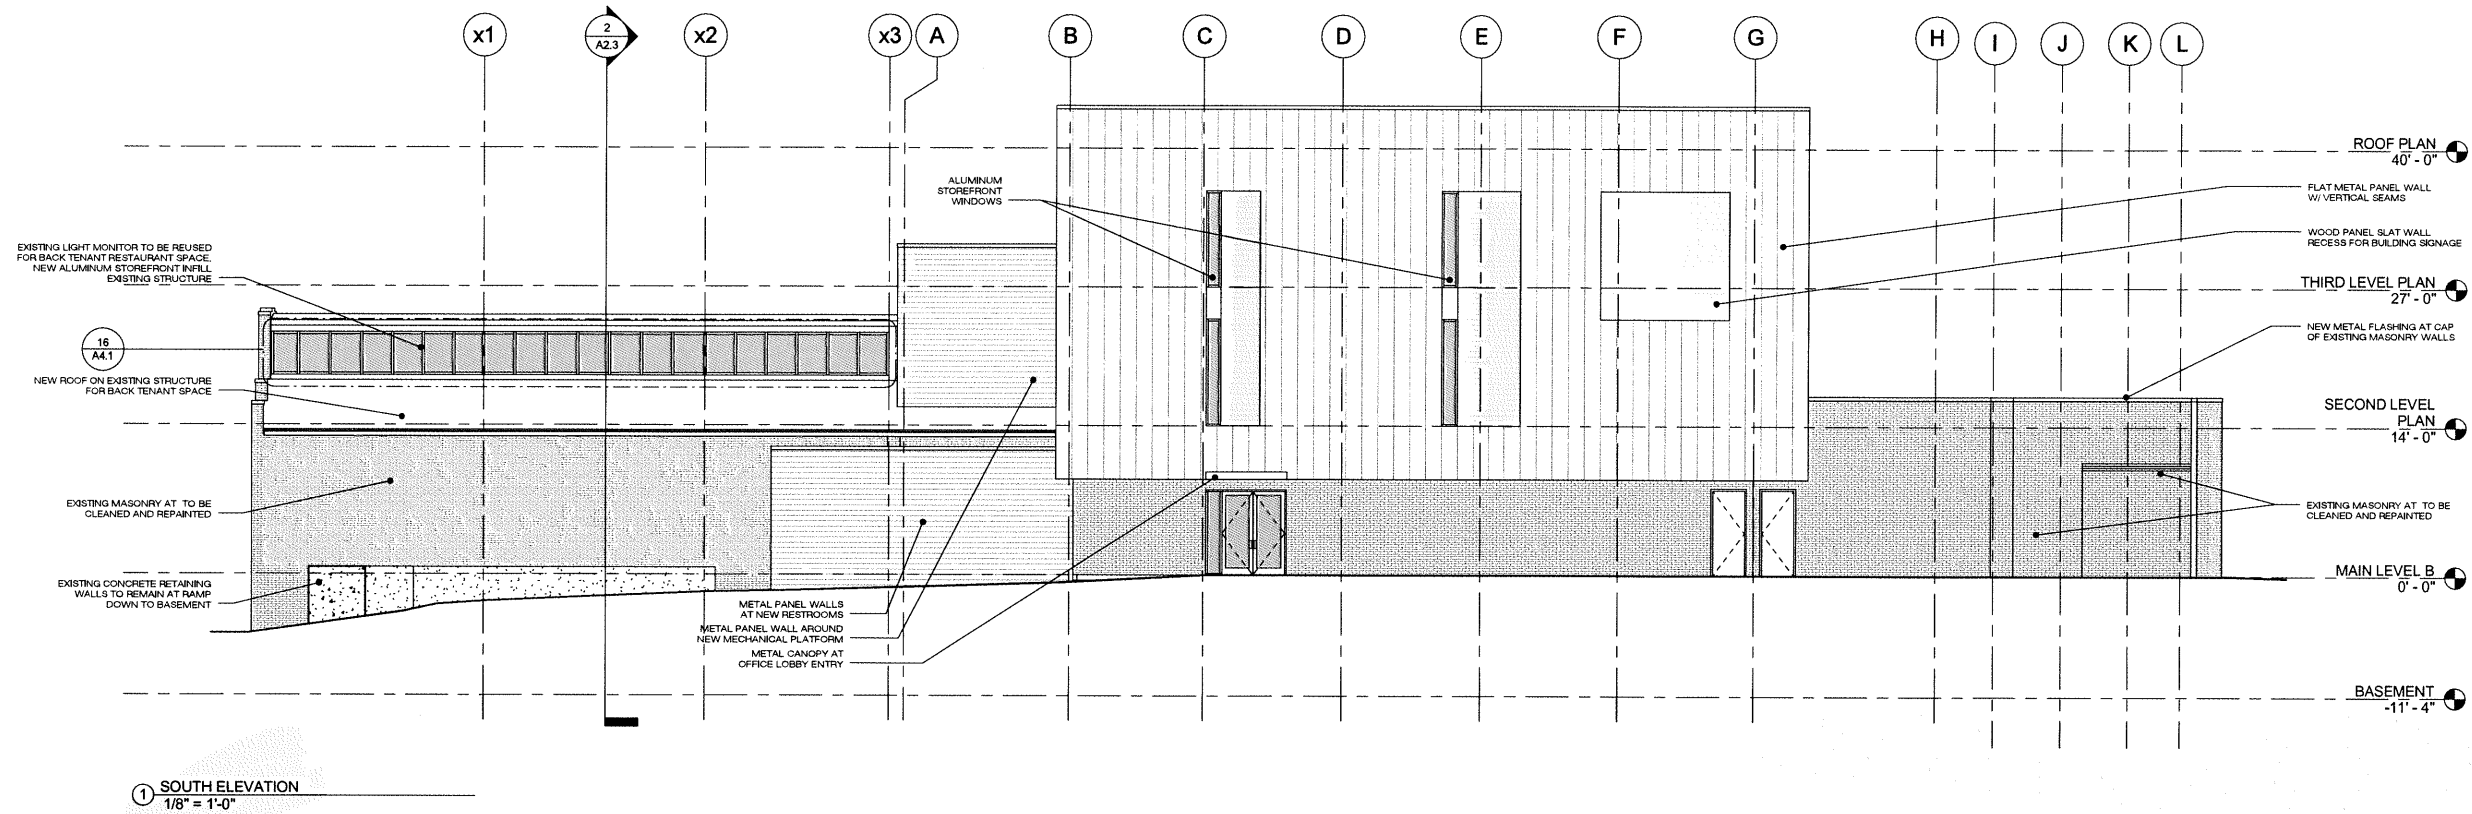

SHEET:
ELEVATIONS

9 JANUARY 2014

PROJECT:
1064 BARDSTOWN ROAD
LOUISVILLE, KY 40204
BARDSTOWN OVERLAY
DISTRICT REVISIONS

ARCHITECT:



Pfeiffer Torode Architecture
521 8th Avenue South, Suite 103, Nashville, Tennessee 37203
12 W. Jefferson Street, Suite 280, Montgomery, AL 36104
www.pfeiffertorode.com
Nash: 615-618-5565

A2.2