
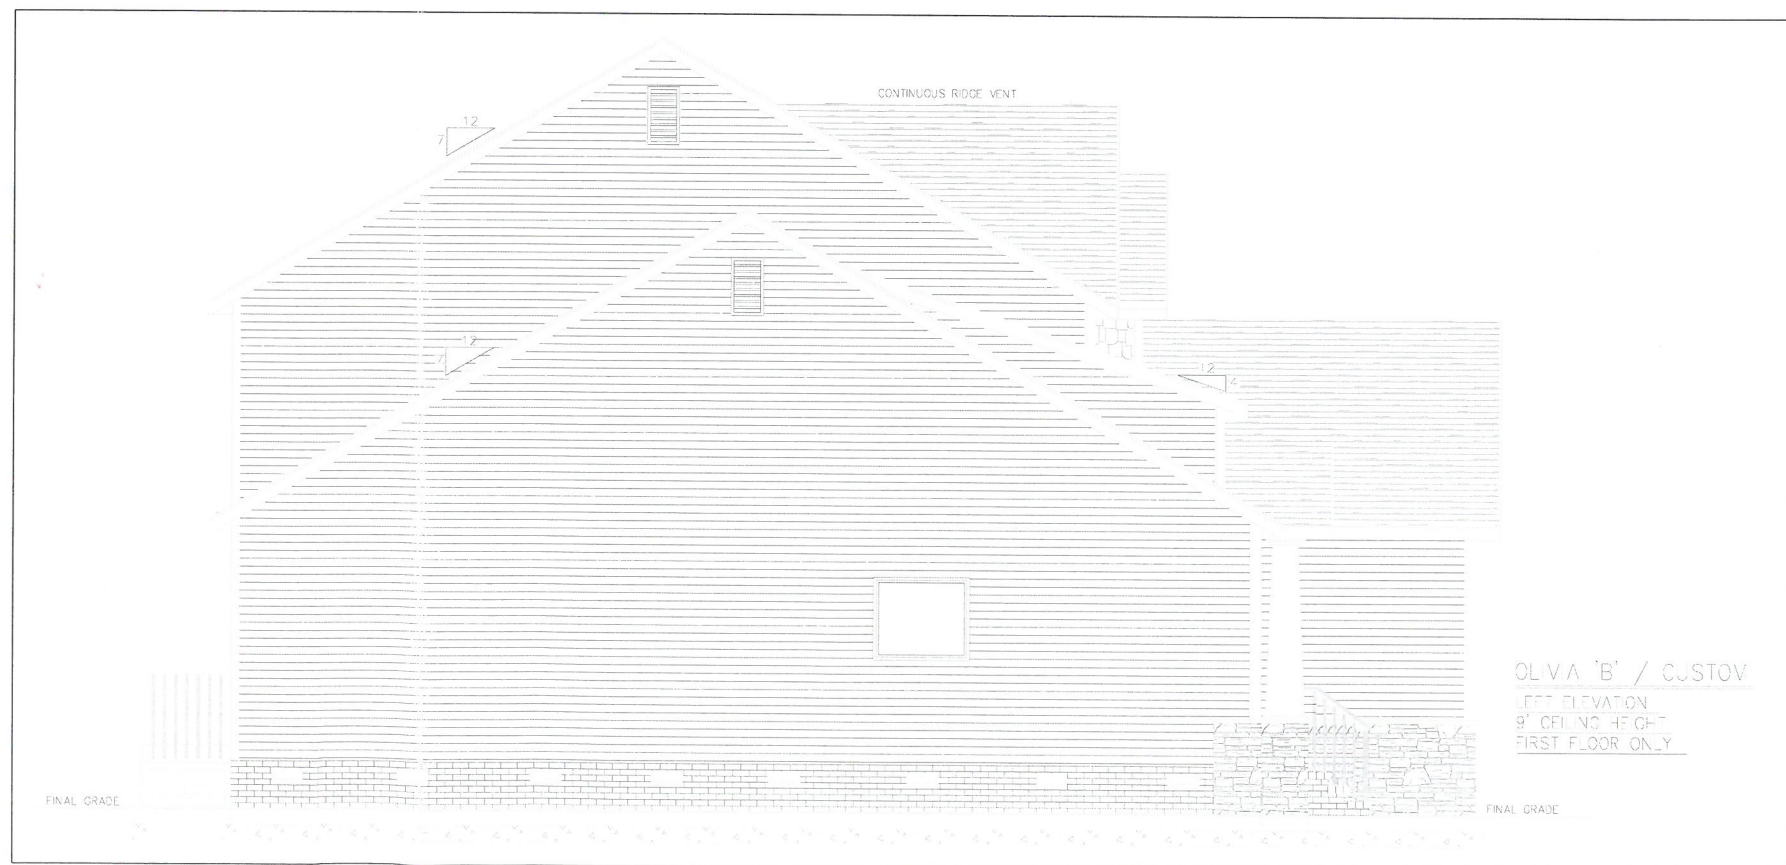


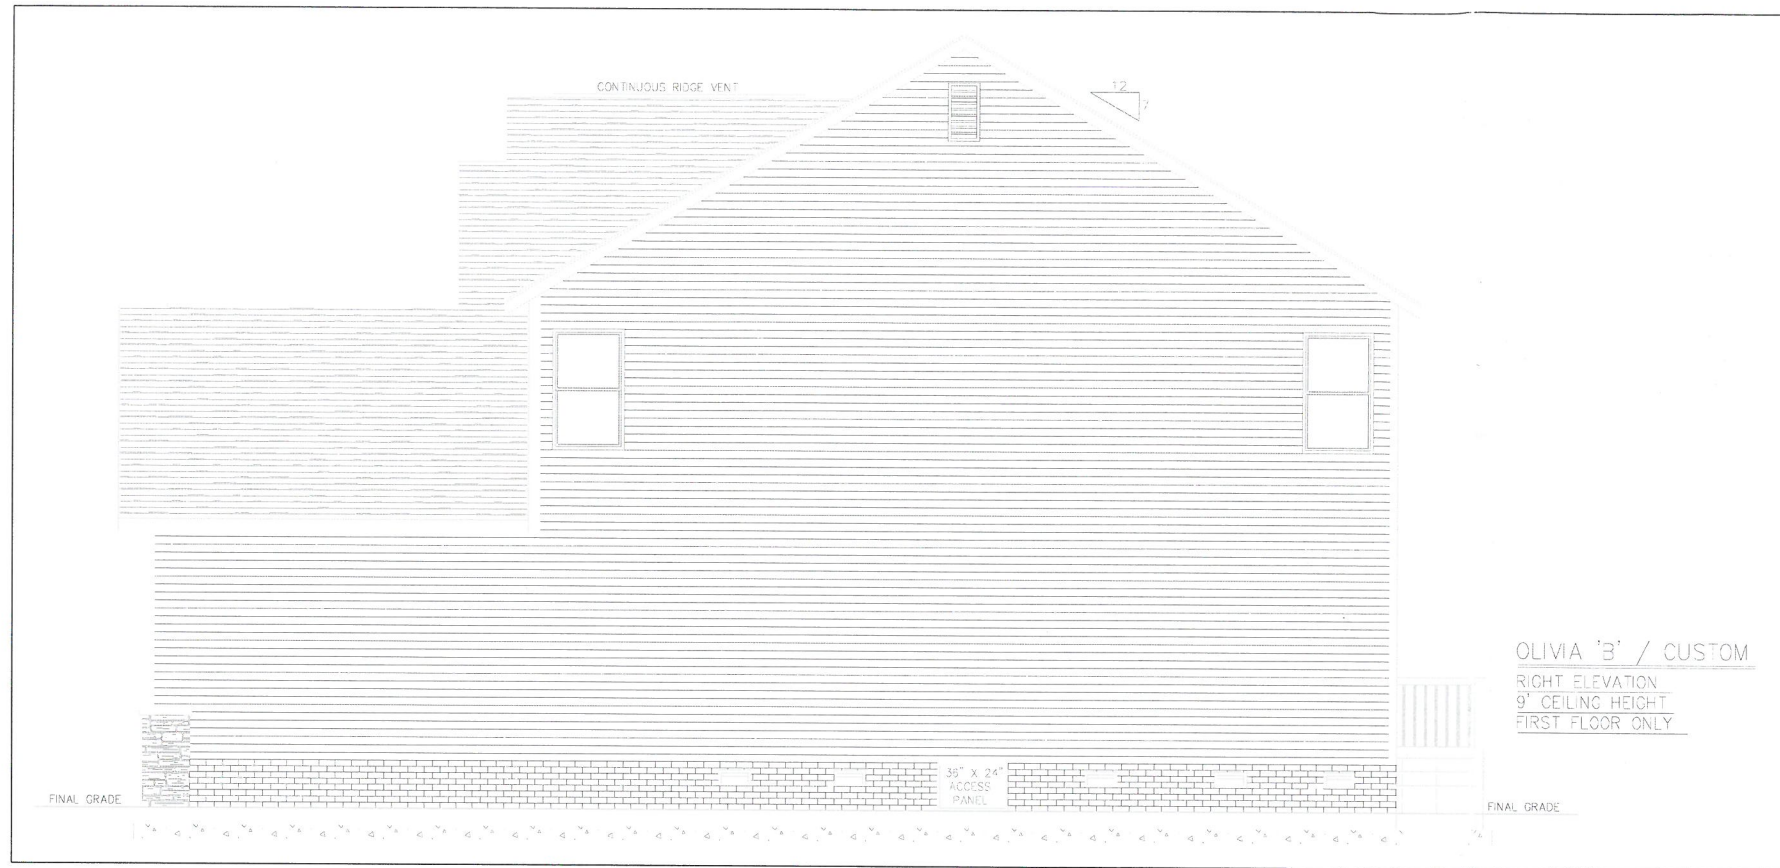

RECEIVED
JAN 09 2019
PLANNING &
DESIGN SERVICES

CUSTOM BUILT FOR:

Charlotte, NC
341 A covc Road
 Mooresville, NC 28117
(877) 267-3482
www.schumacherhomes.com

Operations.bmp

JOB #:
LOCATION:

DRAWN BY: DATE: 10/8/2018

SCALE: 1/8" = 1'-0"

SHEET: 2

© 1992-2017 SCHUMACHER HOMES OPERATIONS, INC. ALL RIGHTS RESERVED. THE PLANS AND THE DESIGNS ENCLOSED HEREIN ARE THE PROPERTY OF SCHUMACHER HOMES OPERATIONS, INC. AND ARE NOT TO BE REPRODUCED, COPIED, OR MODIFIED IN WHOLE OR PART, WITHOUT THE EXPRESS WRITTEN CONSENT OF SCHUMACHER HOMES, AND SUCH UNAUTHORIZED USE OR COPYING IS A VIOLATION OF UNITED STATES COPYRIGHT LAW AND MAY RESULT IN DAMAGES IN EXCESS OF \$50,000 PER ACT OF INFRINGEMENT.

18 DEVPLAN1172



RECEIVED

JAN 09 2019

PLANNING & DESIGN SERVICES



DRAWN BY:	DATE:	SCALE:	DWG:
	10/8/2018	1/8" = 1'-0"	7

CUSTOM BUILT FOR:

JOB #:

LOCATION:

Charlotte, NC

341 Alcona Road

Mooresville, NC 28117



(877) 267-3482

www.schumacherhomes.com

Operations.bmp

18 DEVPLAN 1172

C. 1982 2017 SCHUMACHER HOMES OPERATIONS, INC. ALL RIGHTS RESERVED. THE PLANS AND THE DESIGNS EMBODIED HEREIN ARE THE PROPERTY OF SCHUMACHER HOMES OPERATIONS, INC. AND ITS AFFILIATES ("SCHUMACHER HOMES"). THESE PLANS ARE TO BE USED FOR THE CONSTRUCTION OF A SINGLE-FAMILY RESIDENTIAL HOME TO BE BUILT IN ACCORDANCE WITH THE EXPLICIT OR IMPLIED WARRANTIES OF SCHUMACHER HOMES. WITHOUT THE EXPRESS WRITTEN CONSENT OF SCHUMACHER HOMES, ANY SUCH UNAUTHORIZED USE OR COPYING IS A VIOLATION OF UNITED STATES COPYRIGHT LAW AND MAY RESULT IN DAMAGES IN EXCESS OF \$100,000 PER ACT OF INFRINGEMENT.

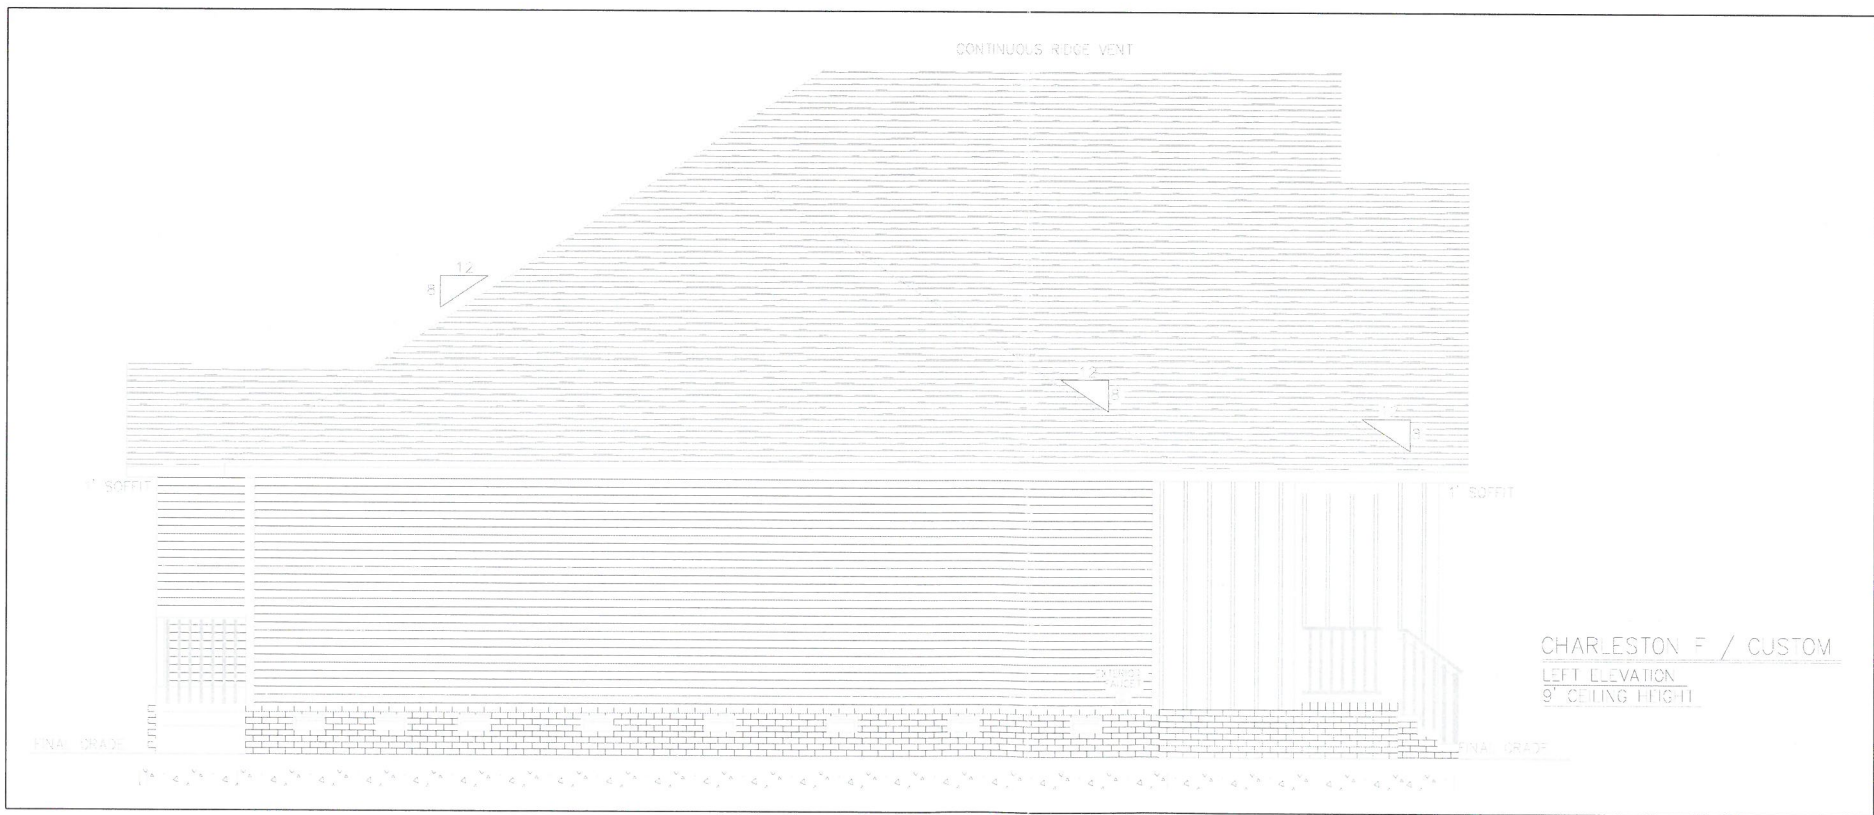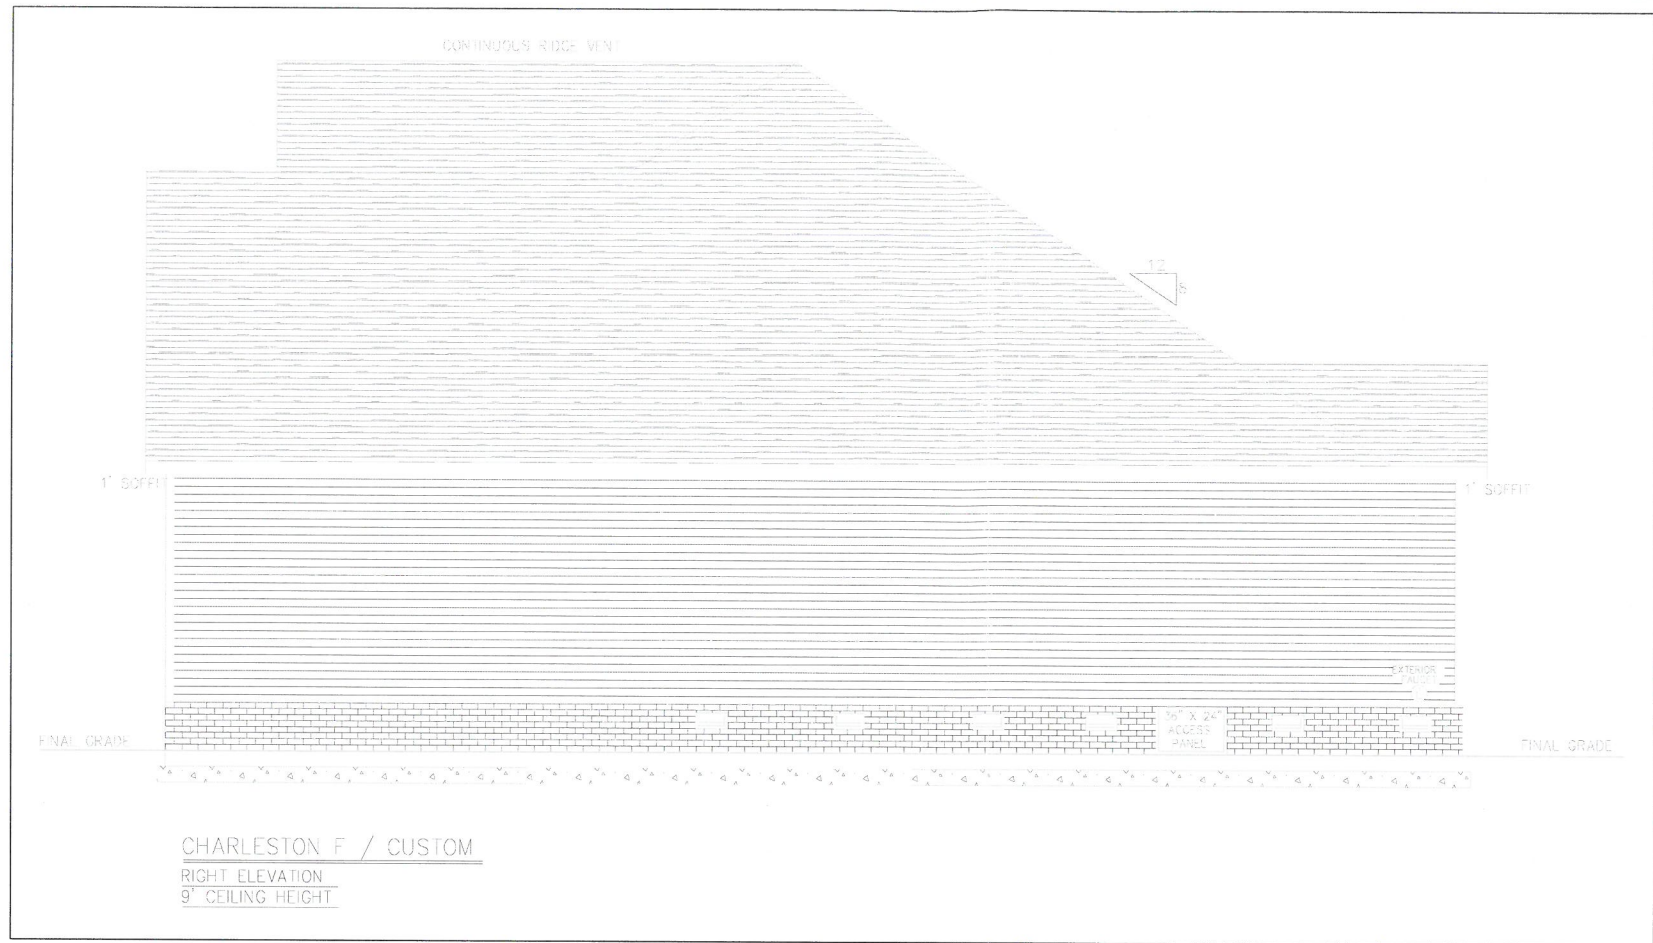

RECEIVED
JAN 09 2019
PLANNING &
DESIGN SERVICES

CUSTOM BUILT FOR:

JOB #:

LOCATION:

CN #:

Charlotte, NC
341 Alcoa Road
Mooresville, NC 28117
(877) 267-3482
www.schumacherhomes.com

Operations.bmp

DRAWN BY: DATE: 10/8/2018 SCALE: 1/8" = 1'-0" DWG: 2

C. 1992-2017 SCHUMACHER HOMES OPERATIONS, INC. ALL RIGHTS RESERVED. THE PLANS AND THE DESIGNS EMBODIED HEREIN ARE THE PROPERTY OF SCHUMACHER HOMES OPERATIONS, INC. AND ITS AFFILIATES. NO PART OF THESE PLANS MAY BE REPRODUCED, COPIED, OR MODIFIED IN WHOLE OR PART, WITHOUT THE EXPRESS WRITTEN CONSENT OF SCHUMACHER HOMES, AND SUCH UNAUTHORIZED USE OF COPYING IS A VIOLATION OF UNITED STATES COPYRIGHT LAW AND MAY RESULT IN DAMAGES IN EXCESS OF \$100,000 PER ACT OF INFRINGEMENT.

18 DEVLPLAN1172



RECEIVED
JAN 09 2019
PLANNING &
DESIGN SERVICES

OPERATIONS	DATE: 10/8/2018	SCALE: 1/8" = 1'-0"	DWG: 7
CUSTOM BUILT FOR	C 1992-2017 SCHUMACHER HOMES OPERATIONS, INC. ALL RIGHTS RESERVED. THE PLANS AND THE DESIGNS UNLESS OTHERWISE NOTED ARE THE PROPERTY OF SCHUMACHER HOMES OPERATIONS, INC. AND ITS AFFILIATES ("SCHUMACHER HOMES"). THESE PLANS ARE NOT TO BE USED TO OBTAIN DERIVATIVE WORKS, INCLUDING BUT NOT LIMITED TO REPRODUCTION, REUSE, OR MODIFICATION, IN ANY FORM OR BY ANY MEANS, WITHOUT THE EXPRESS WRITTEN CONSENT OF SCHUMACHER HOMES, AND SUCH UNAUTHORIZED USE OR COPYING IS A VIOLATION OF UNITED STATES COPYRIGHT LAW AND MAY RESULT IN DAMAGES IN EXCESS OF \$100,000 PER ACT OF INFRINGEMENT.		
JOB #	CN #		
LOCATION	Charlotte, NC		
341 Alcove Road Mooresville, NC 28117 (877) 267-3482 www.schumacherhomes.com			
Operations.bmp			

18 DEVPLAN 1172