


**HOTEL SIDE ELEVATION**

SCALE = 3/32" = 1'-0"

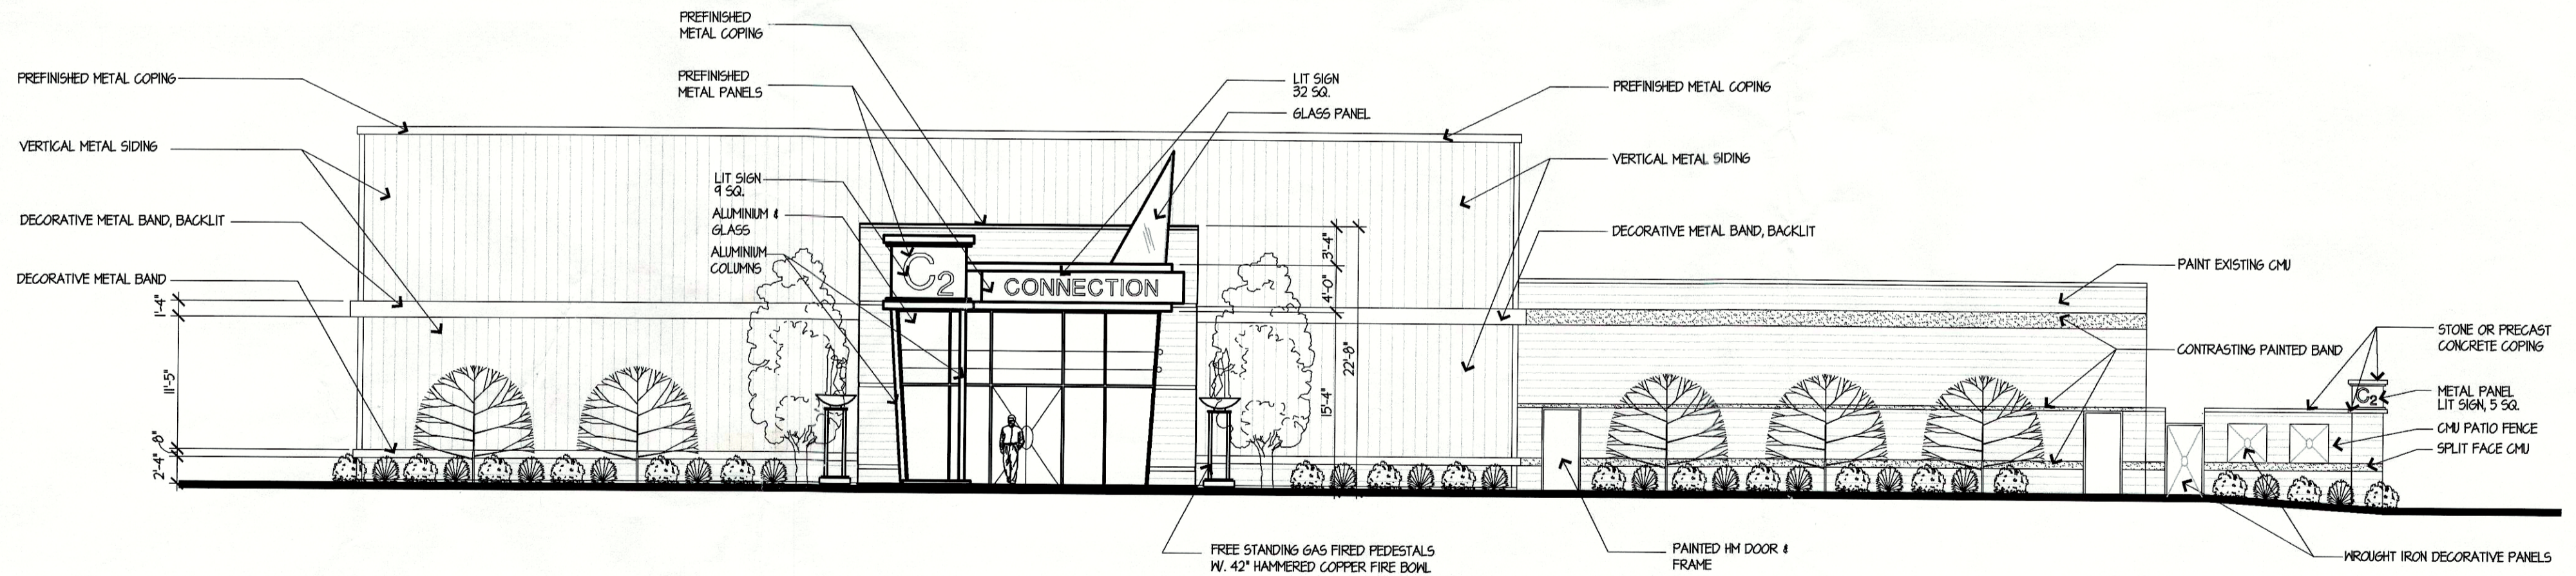

**PARKING SIDE ELEVATION**

SCALE = 3/32" = 1'-0"