


REAR ELEVATION

3/16" = 1'-0"

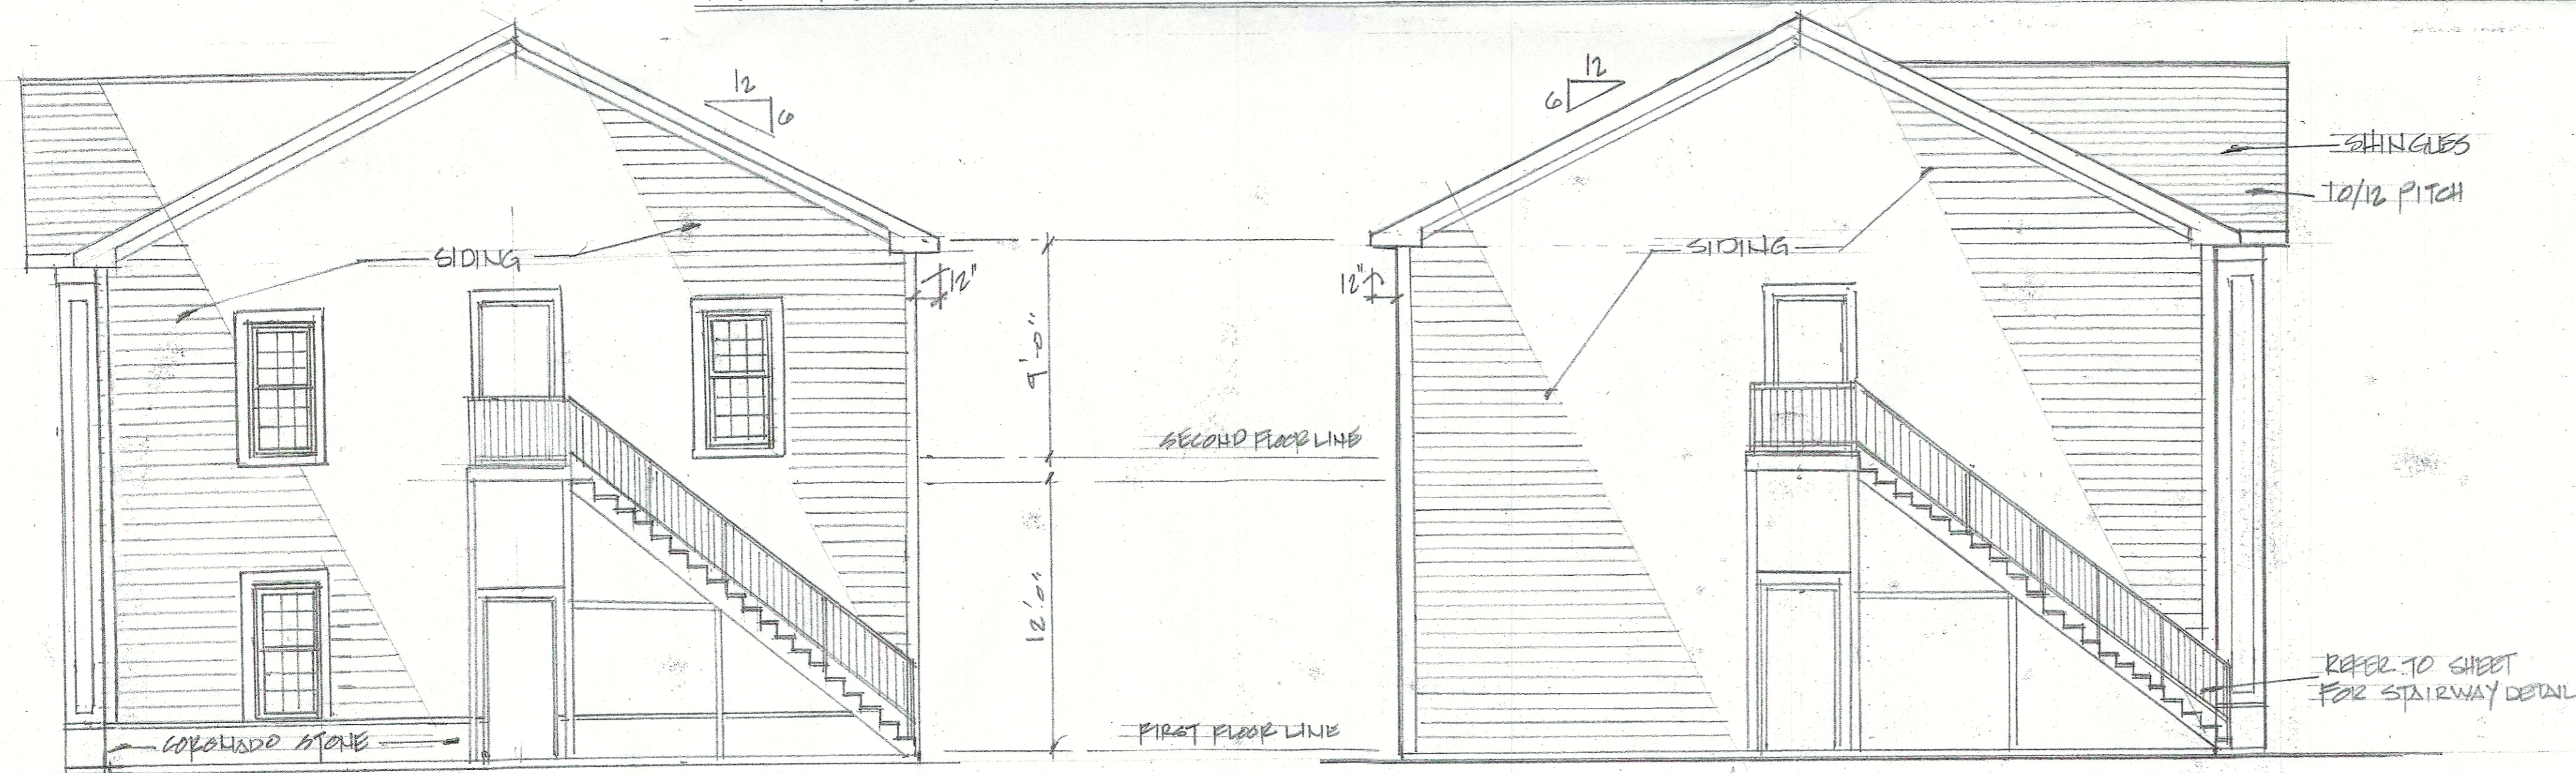


RIGHT SIDE ELEVATION

3/16" = 1'-0"

LEFT SIDE ELEVATION

3/16" = 1'-0"

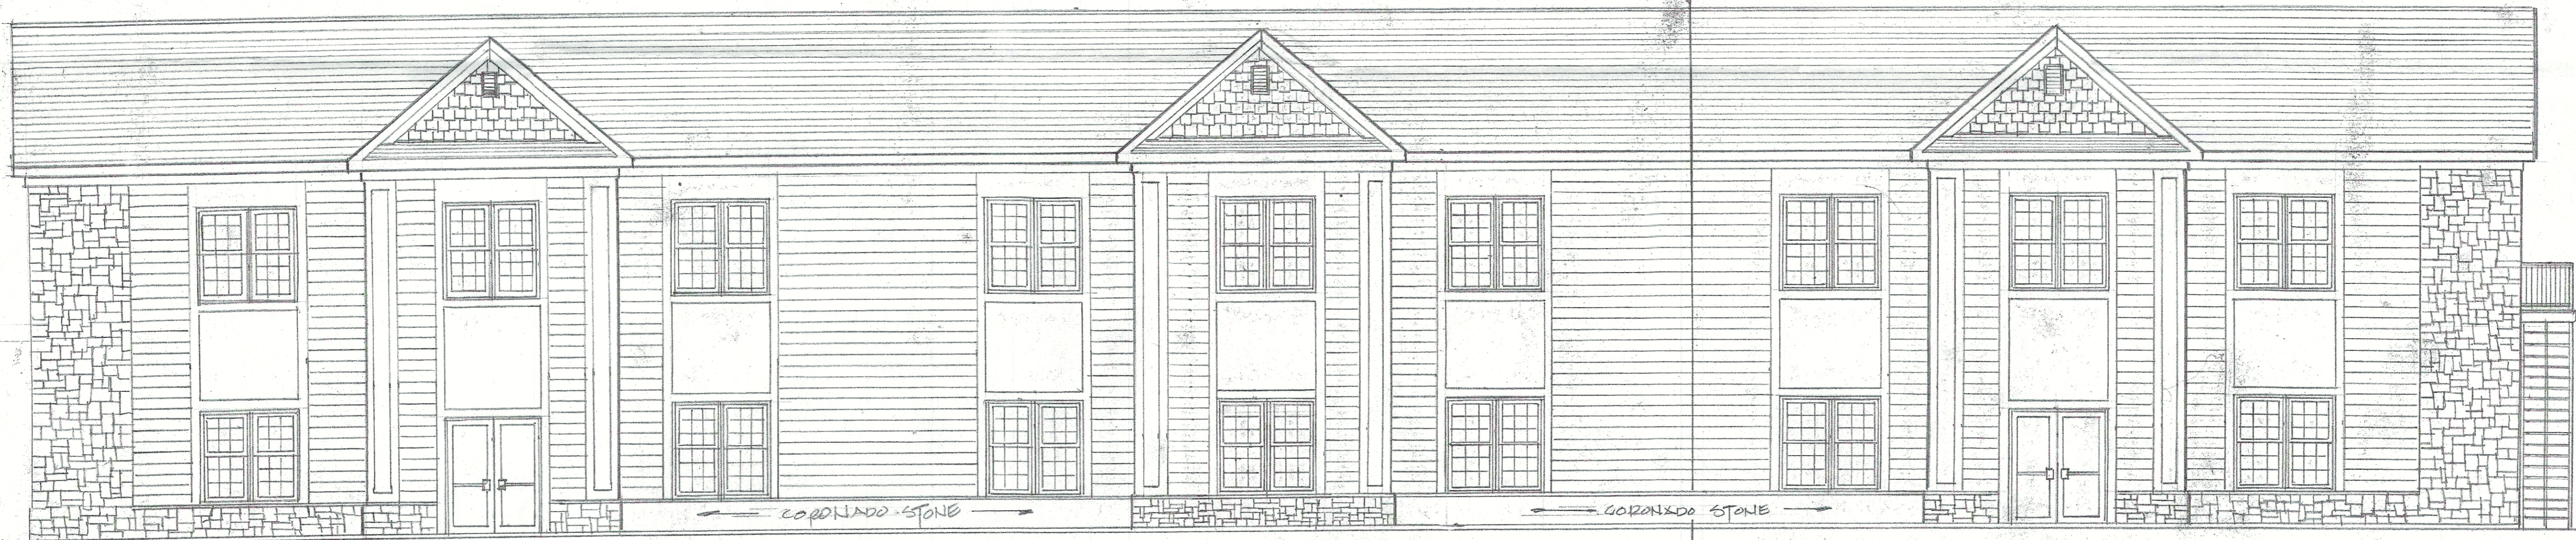

FRONT ELEVATION

3/16" = 1'-0"

STONYBROOK BUILDING
5206 STONY BROOK DRIVE
LOUISVILLE, KY 40291
EXTERIOR ELEVATIONS

Owner
Regal Investment Group
General Contractor
RLM Building & Remodel
705 Daneshall Drive, Louisville, KY 40206

REV 5/1/23

RECEIVED
JUN 26 2023
PLANNING & DESIGN
SERVICES

A3