



DON UNDERWOOD DESIGN
 CUSTOM HOME & ADDITION PLANS
 OVER 3000 EXISTING PLANS
 www.blueprintman.com
 502-893-6600

the woods of
 Farley noorman
 • Reges s4 vinyl
 (no joint ext)
 • Horizon shingles
 SHADOW BLACK

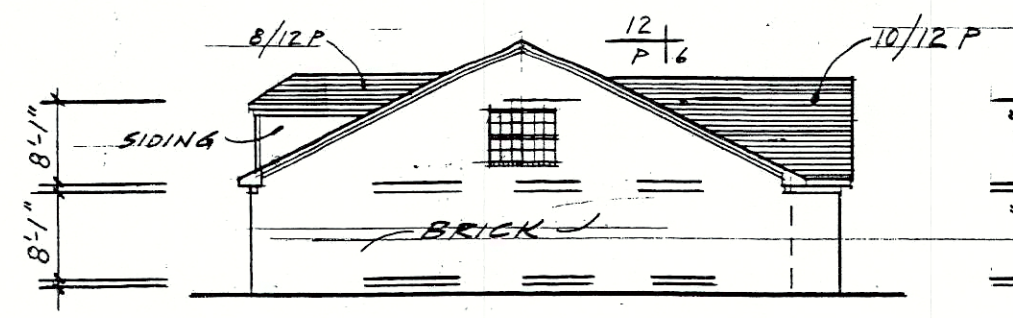


LEFT SIDE

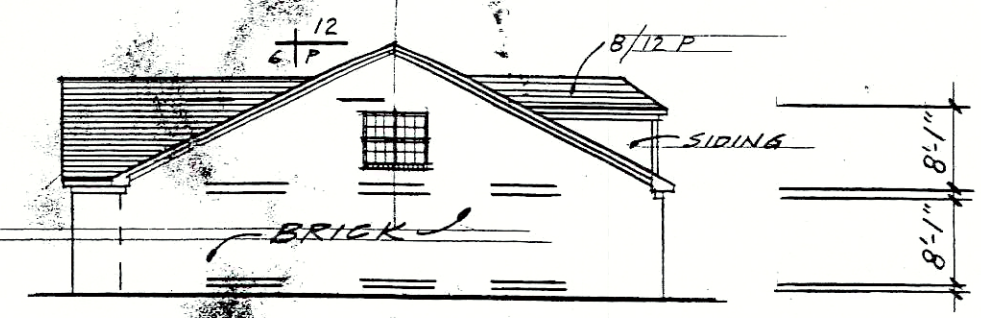


RIGHT SIDE

RECEIVED
 JAN 17 2017
 PLANNING &
 DESIGN SERVICES

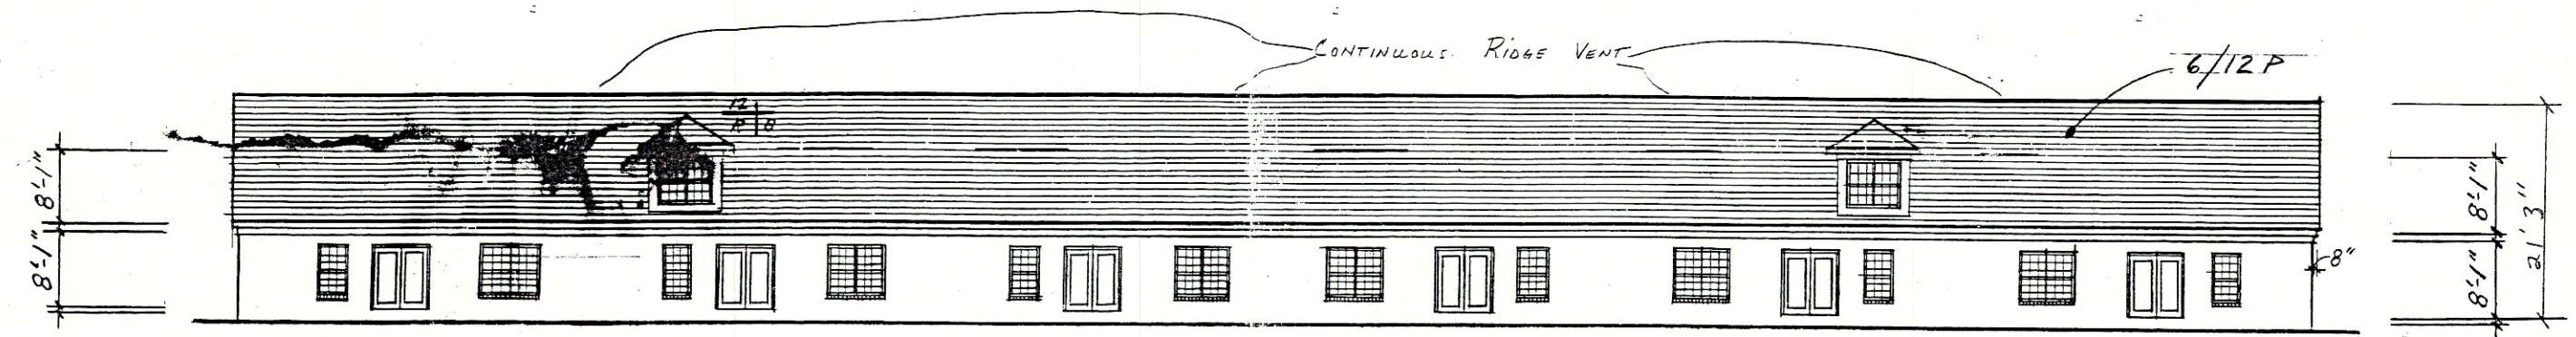

REAR ELEVATION

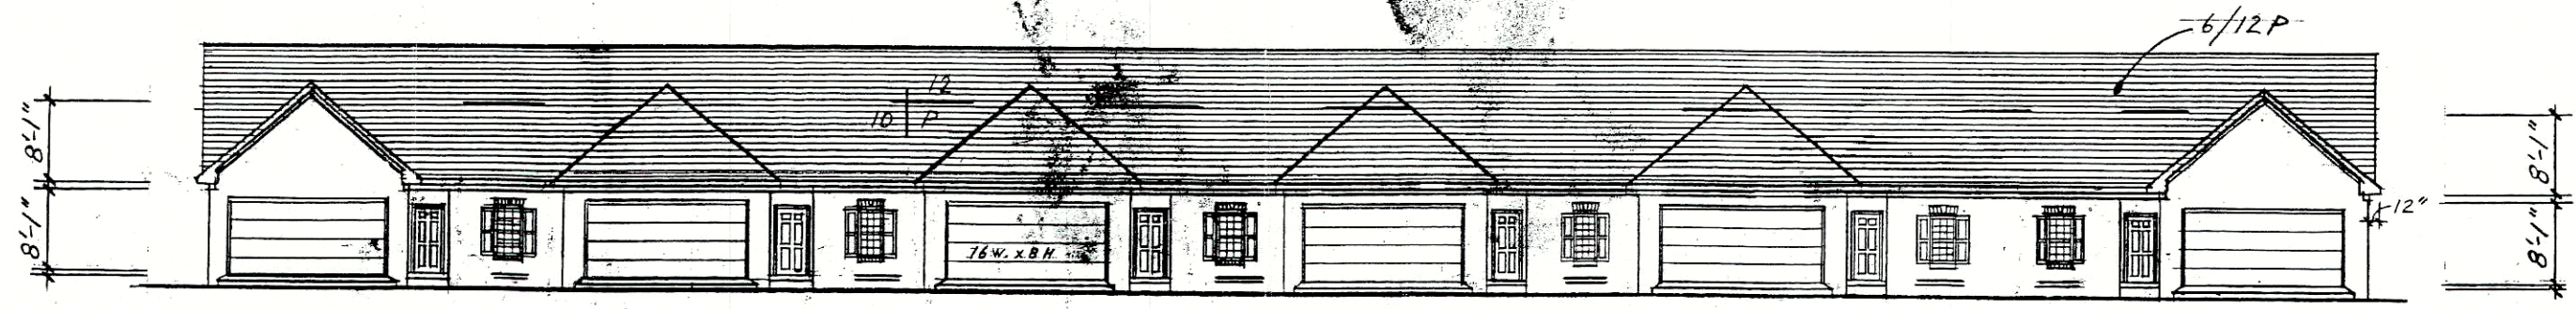

FRONT ELEVATION 1/8" = 1'-0"

REVISED 3-14-05 11:15 AM - MOOK FOSTER

16 ZONE 1053

