



STRAWBERRY LANE

6330 STRAWBERRY LANE
LOUISVILLE, KY

CONCEPTUAL DESIGN
IRV19-0162-00
03.11.2020

RECEIVED

APR 13 2020

PLANNING & DESIGN
SERVICES

20-CAT3-0003

WARE MALCOMB

ARCHITECTURE | PLANNING | INTERIORS

BRANDING | CIVIL ENGINEERING



KEYNOTES

- 1** CONC. TILT PANEL
3/4 REVEALS TYP
- 3** DUAL PANE SPANDREL GLASS
OPACI-COAT ON 4TH SURFACE
- 2** DUAL PANE, HIGH PERFORMANCE
VISION GLASS
VERTICAL BUTT JOINTS
- 4** METAL PANEL
KYNAR FINISH

RECEIVED

APR 13 2020

PLANNING & DESIGN
SERVICES

20-CATS-0003



This conceptual design is based upon a preliminary review of entitlement requirements and on unverified and possibly incomplete site and/or building information, and is intended merely to assist in exploring how the project might be developed. Signage shown is for illustrative purposes only and does not necessarily reflect municipal code compliance.


PERSPECTIVE BLDG 2

STRAWBERRY LANE
LOUISVILLE, KY - IRV19-0162-00


WARE MALCOMB

03.11.2020

PAGE
3

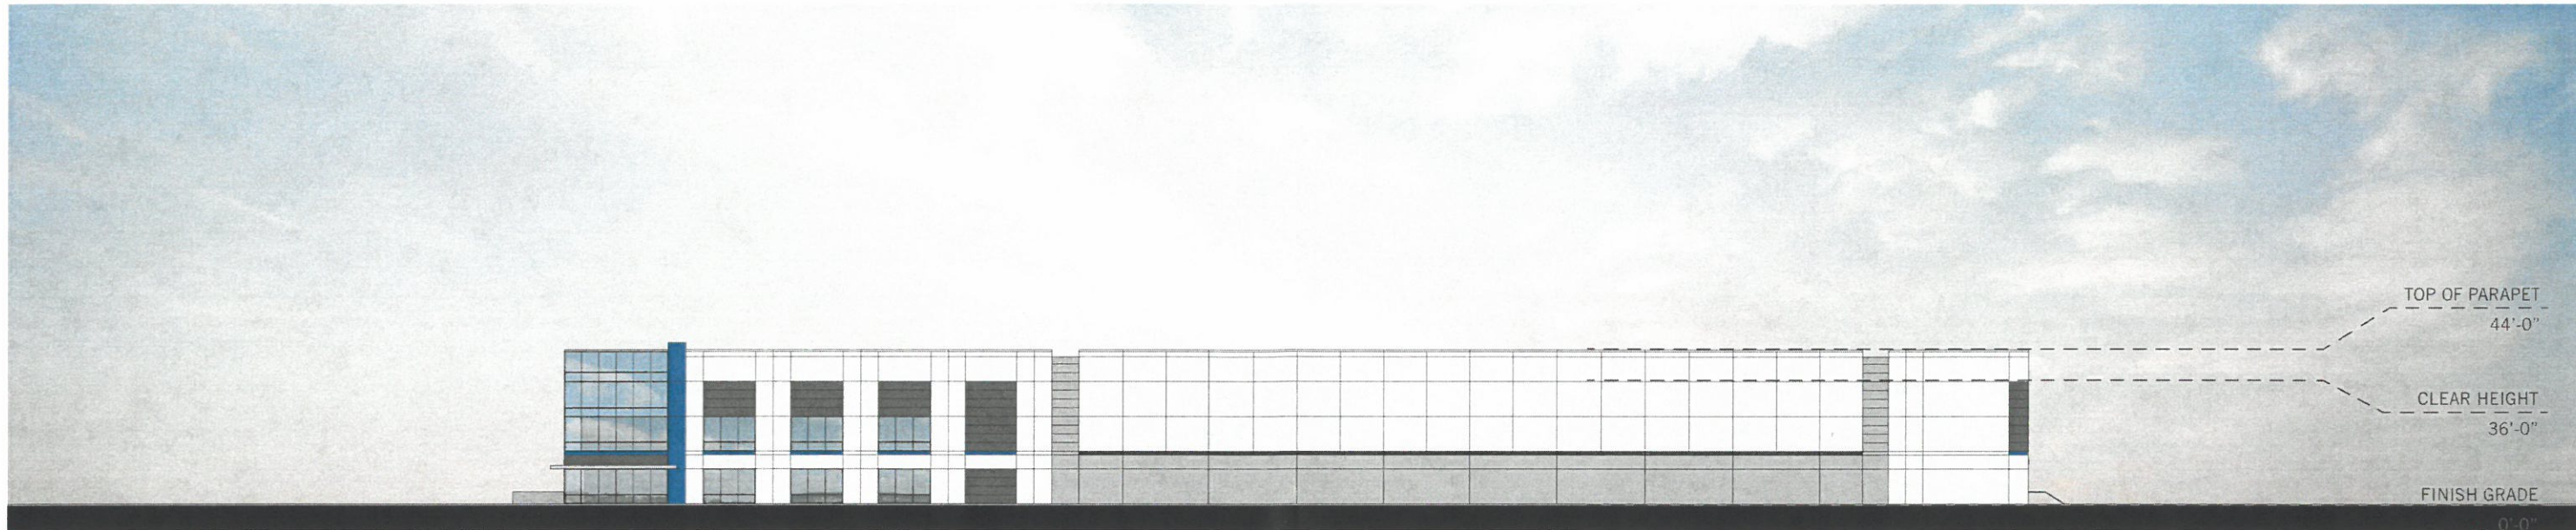

WEST ELEVATION

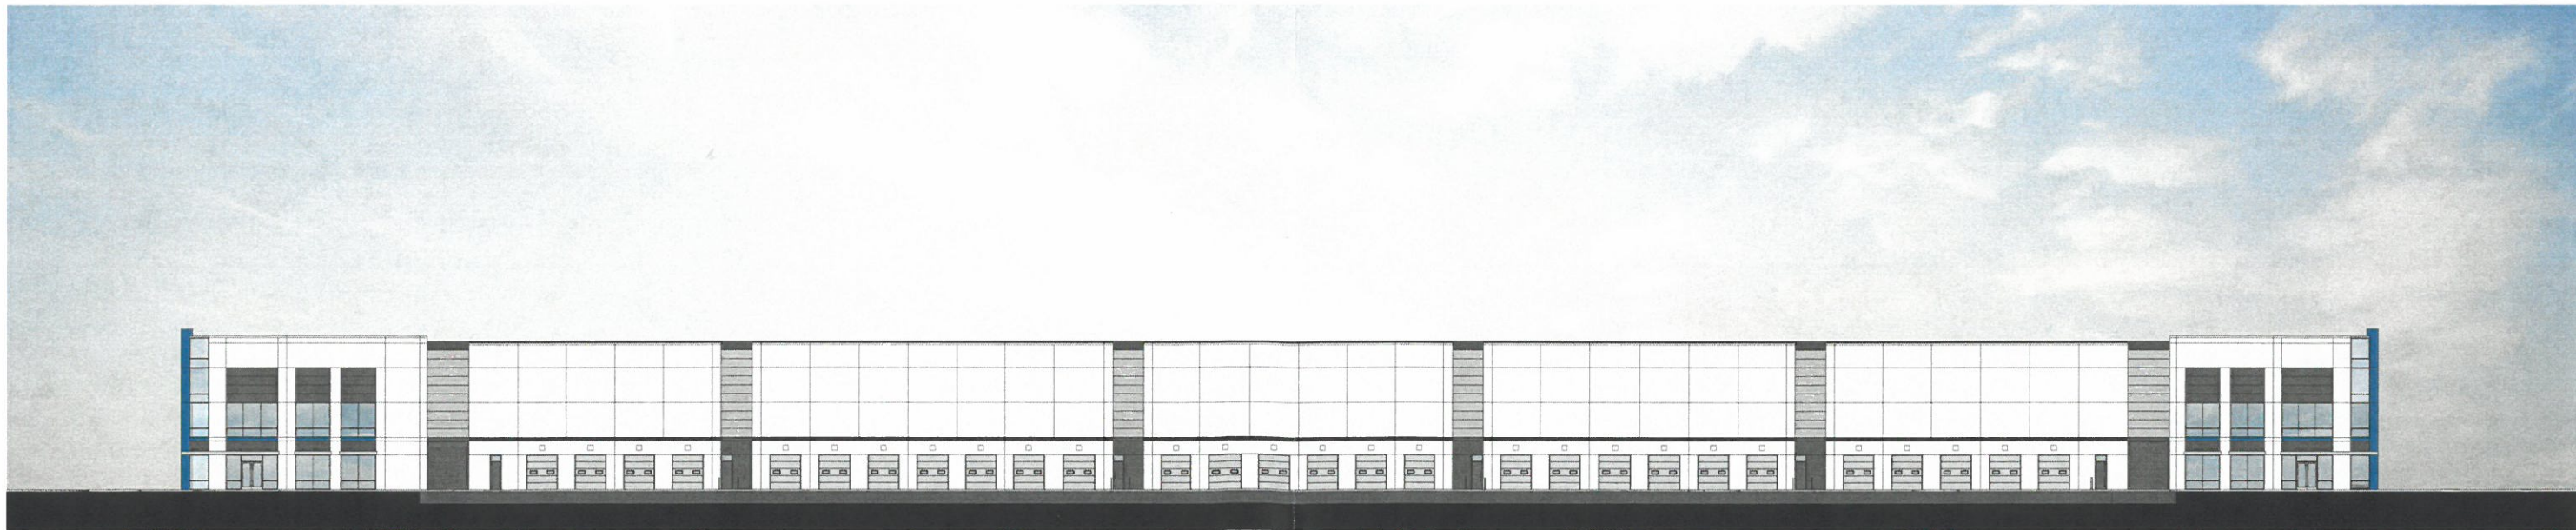

NORTH ELEVATION
RECEIVED



This conceptual design is based upon a preliminary review of entitlement requirements and on unverified and possibly incomplete site and/or building information, and is intended merely to assist in exploring how the project might be developed. Signage shown is for illustrative purposes only and does not necessarily reflect municipal code compliance.

ELEVATIONS BLDG 2
STRAWBERRY LANE
LOUISVILLE, KY - IRV19-0162-00

APR 13 2020
WARE MALCOLM PLANNING & DESIGN SERVICES
PAGE 4
20-CATS-0003