





Front Elevation

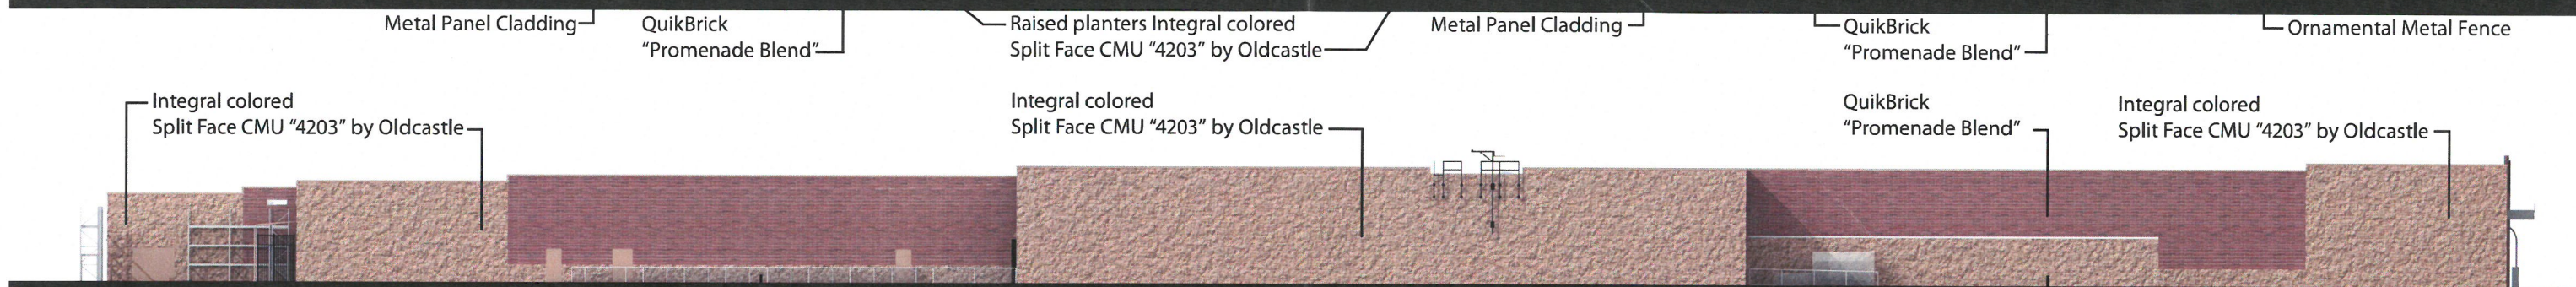

Rear Elevation



Right Elevation

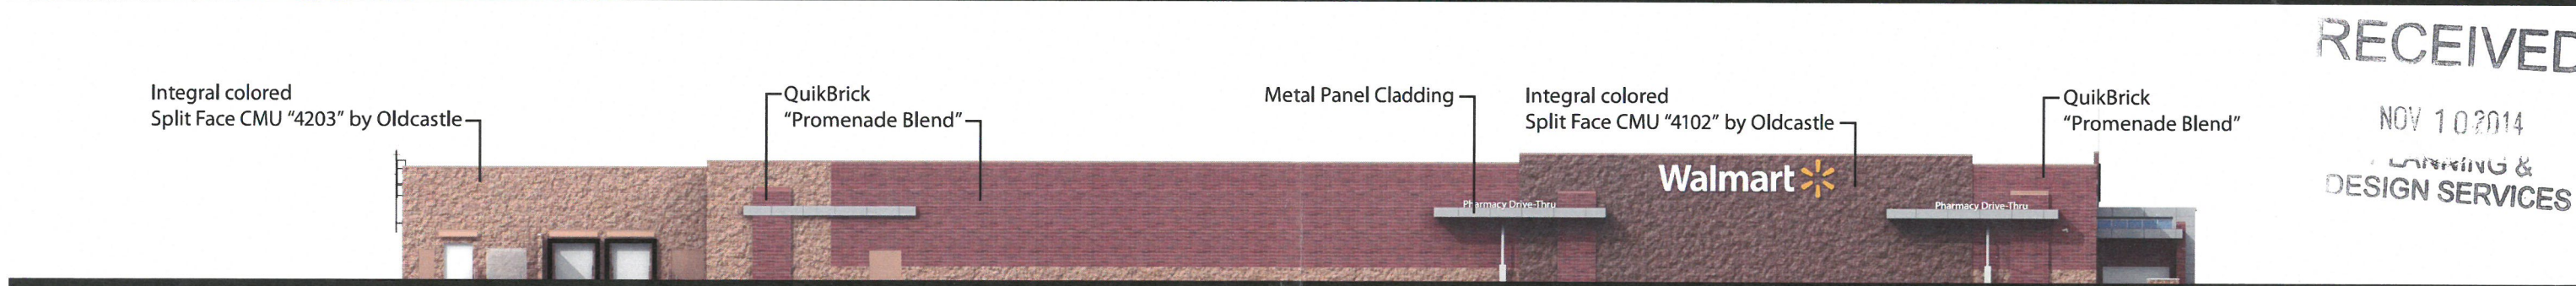

Left Elevation

RECEIVED

NOV 10 2014  
 LANSING &  
 DESIGN SERVICES



Louisville (West), KY

Elevation Evolution

October 8, 2014



14DEVPLAN1036