


CUSTOM HOME & ADDITION PLANS
OVER 4000 EXISTING PLANS
RESIDENTIAL • COMMERCIAL
502-893-6600

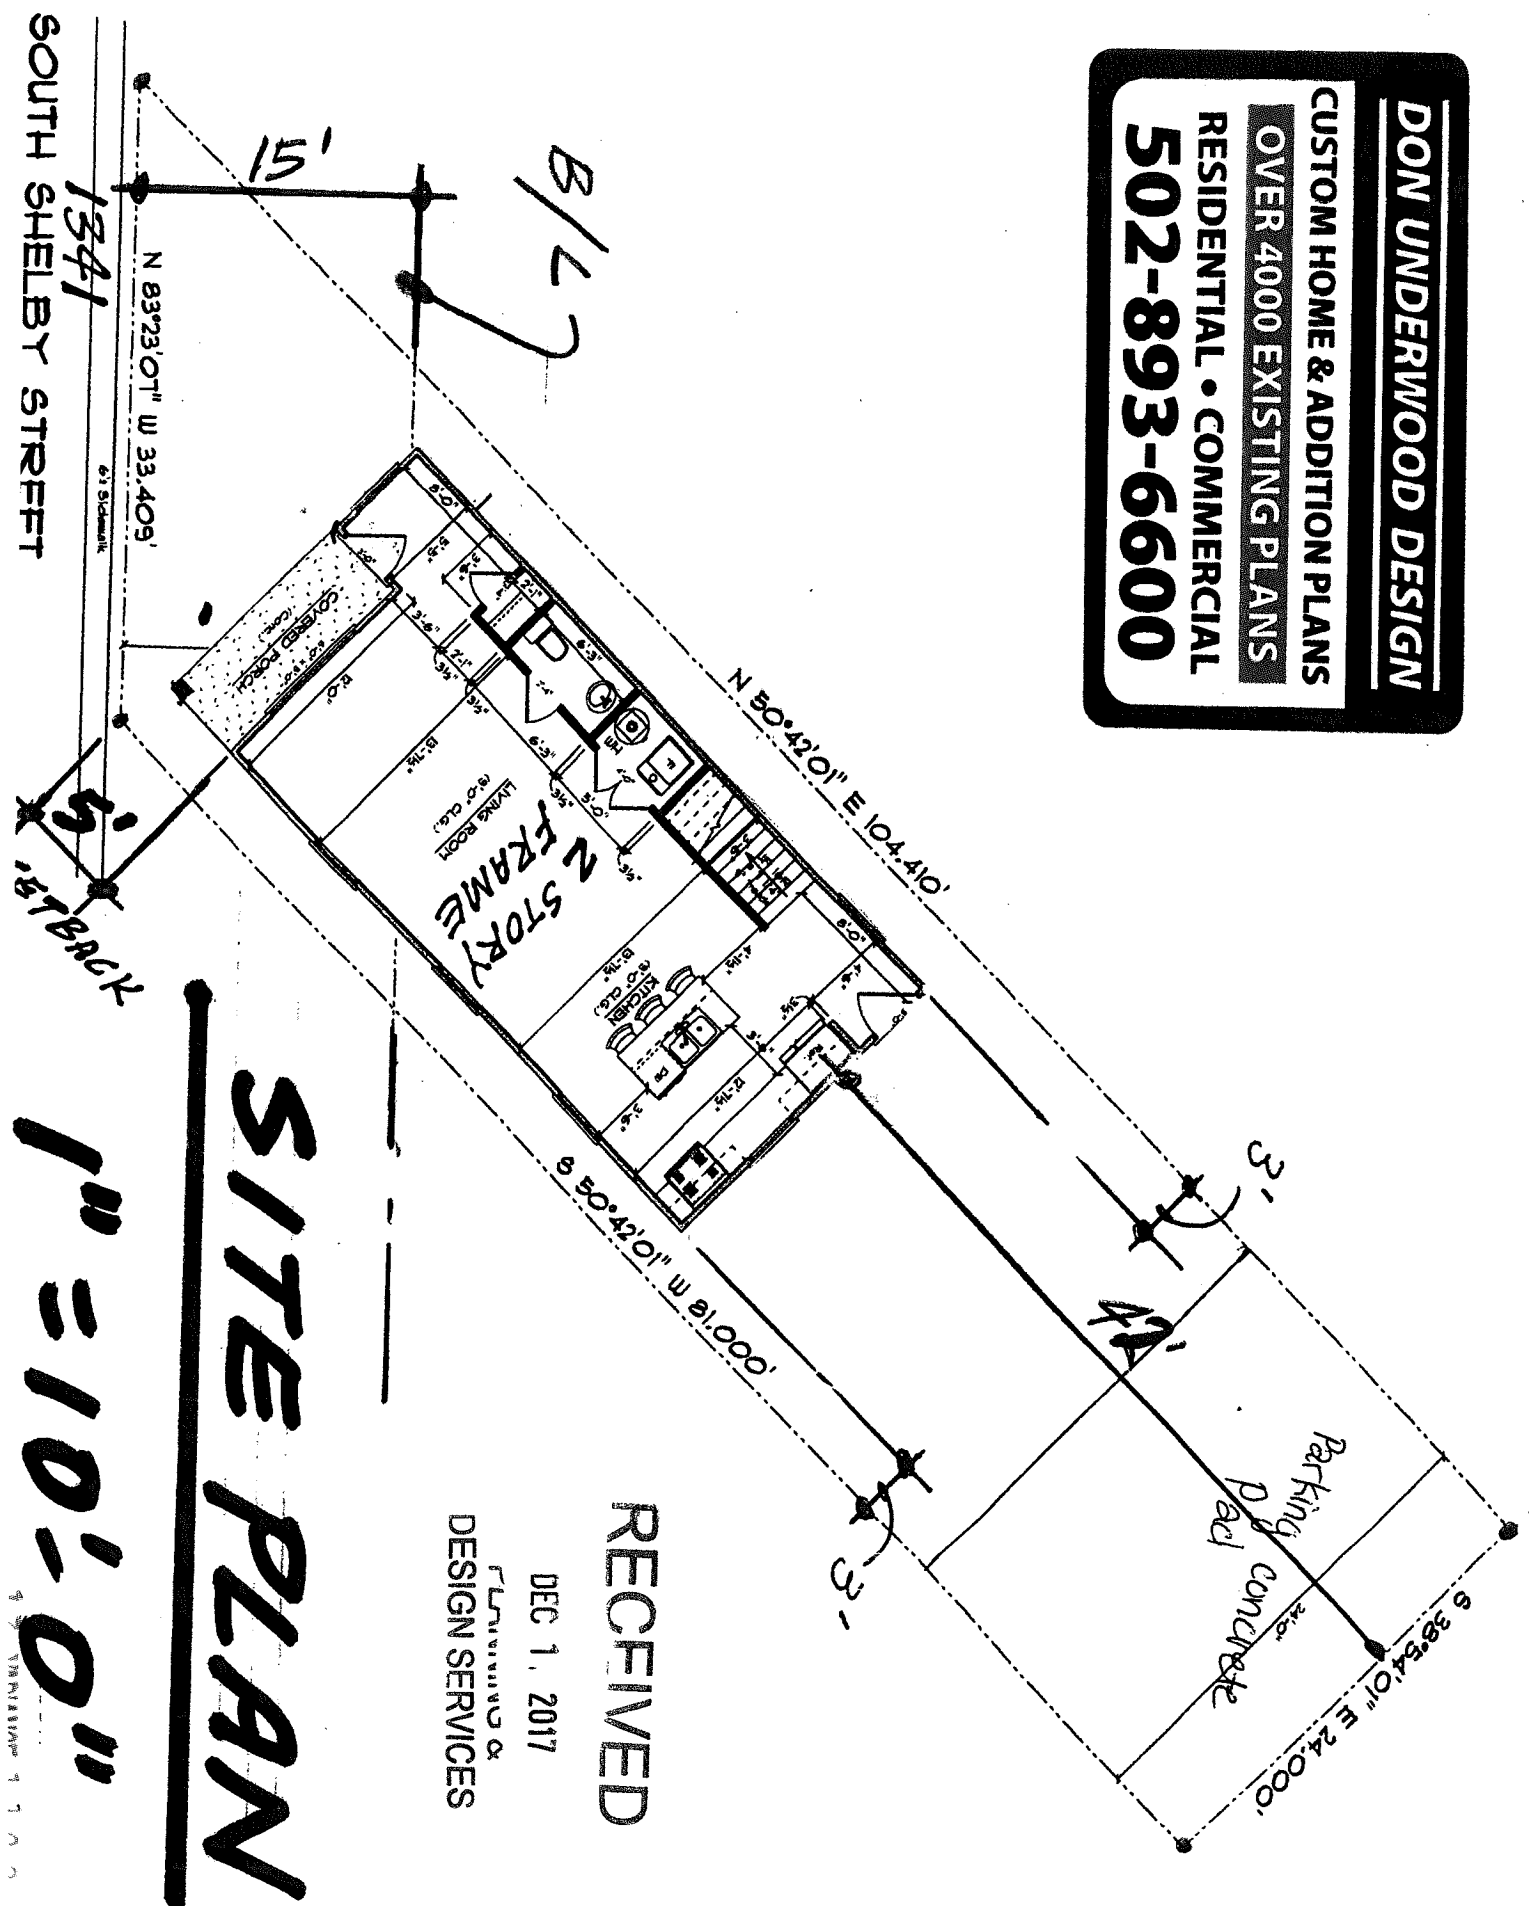

RECEIVED

DEC 1, 2017

LEWIS &
DESIGN SERVICES

SITE PLAN

100