


76 SF

Crescent Centre - Bridge Signs

Sign A

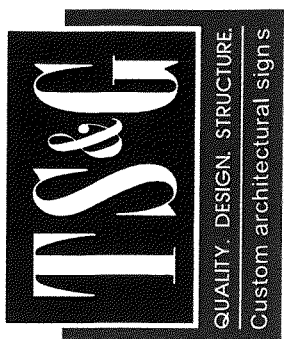

729 N. Golden Key St. Gilbert, Arizona 85233
 480.967.0029 • tsgsigns.com

PROJECT NAME:

Crescent Centre

CLIENT:

Trilogy


DATE:

8.11.2016

PHASE OF COMPLETION:


- CONCEPTUAL
- REVISION
- APPROVED DESIGN
- SHOP DRAWING
- SHOP DRAWING

© COPYRIGHT 2016 BY WILLIAM J. PROKES TS&G Signs, LLC. TILE SIGNS AND GRAPHICS ALL RIGHTS RESERVED. ANY TWO OR THREE DIMENSIONAL REPRODUCTION, DERIVATION OR DISPLAY OF THIS WORK WITHOUT WRITTEN PERMISSION IS A VIOLATION OF FEDERAL CRIMINAL AND CIVIL STATUTES AND WILL SUBJECT SUCH VIOLATOR TO IMPRISONMENT, FINE, INJUNCTION, AND MONETARY DAMAGES.

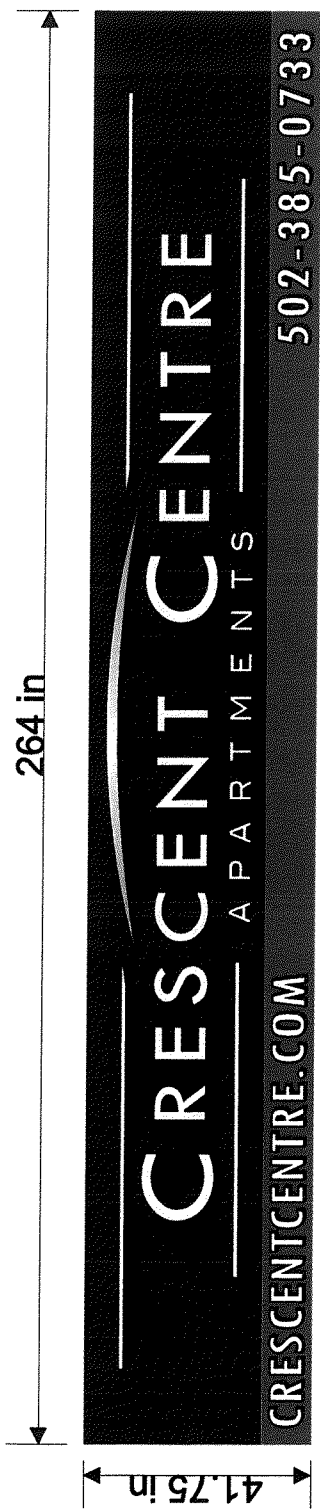

RECEIVED
 AUG 15 2016
 PLANNING &
 DESIGN SERVICES

Qty: 1

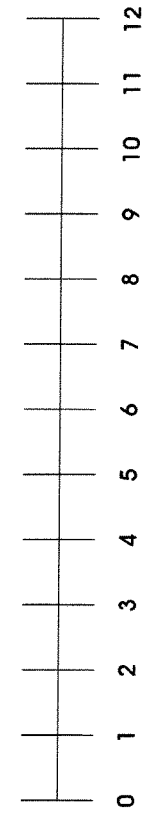


Scale in Feet
 1/2" = 1'

DESCRIPTION:

1/8" thick Aluminum panels, painted with vinyl graphics.

Crescent Centre - Bridge Sign

Sign A

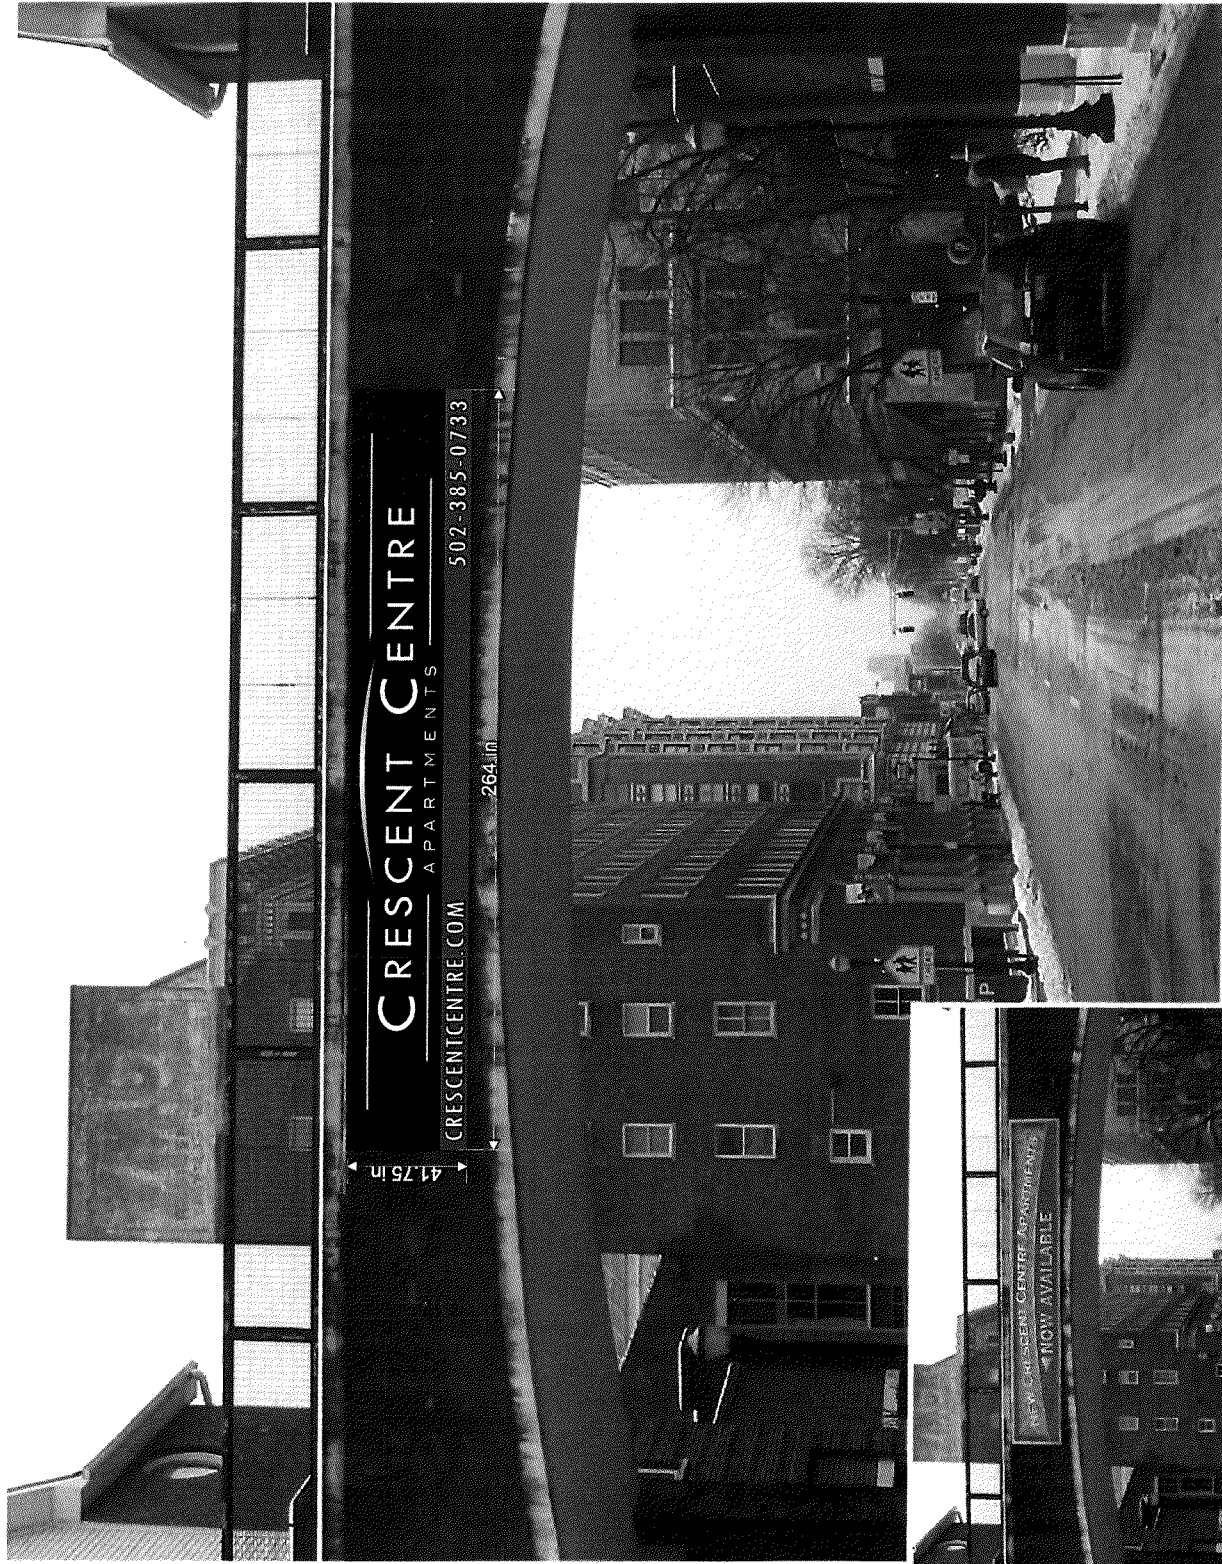

NOT TO SCALE.



QUALITY. DESIGN. STRUCTURE.
Custom architectural signs

729 N. Golden Key St. Gilbert, Arizona 85233
480.967.6029 • ts&g.com

PROJECT NAME:

Crescent Centre

CLIENT:

Trilogy

DATE:

8.11.2016

PHASE OF COMPLETION:

- CONCEPTUAL
- REVISION
- APPROVED DESIGN
- SHOP DRAWING
- PERMIT

RECEIVED

AUG 15 2016



PLANNING &
DESIGN SERVICES

© COPYRIGHT 2016 BY
WILLIAM J. PROKES,
TS&G Signs, LLC, TILE SIGNS AND
GRAPHICS. ALL RIGHTS RESERVED.
ANY TWO OR THREE DIMENSIONAL
REPRODUCTION, DERIVATION OR
DISPLAY OF THIS WORK WITHOUT
WRITTEN PERMISSION IS A
VIOLATION OF FEDERAL CRIMINAL
AND CIVIL STATUTES AND WILL
SUBJECT SUCH VIOLATOR TO
IMPRISONMENT, FINE, INJUNCTION,
AND MONETARY DAMAGES.

Crescent Center - Wall ID Signs

Sign B1 & B2

90 SF

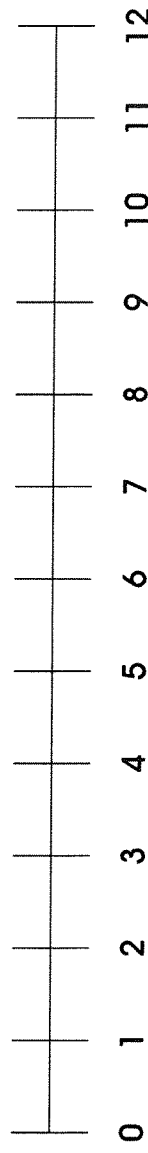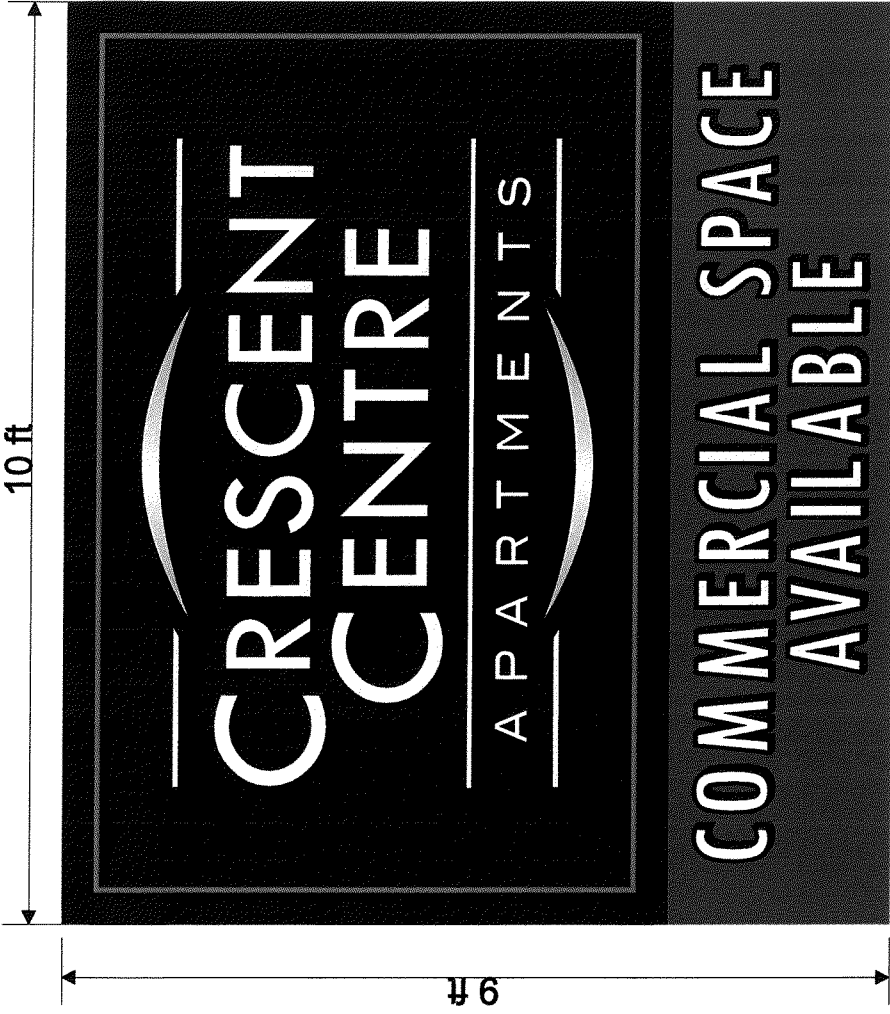

Scale in Feet
1/2" = 1'

DESCRIPTION:

1/8" thick flat aluminum panels, painted with vinyl graphics.



QUALITY. DESIGN. STRUCTURE.
Custom architectural signs

729 N. Golden Key St. Gilbert, Arizona 85233
480.967.6029 • tsgsigns.com

PROJECT NAME:
Crescent Centre

CLIENT:
Trilogy

DATE:
8.11.2016

PHASE OF COMPLETION:

- CONCEPTUAL
- REVISION
- APPROVED DESIGN
- SHOP DRAWING
- PERMIT

RECEIVED

AUG 15 2016

PLANNING &
DESIGN SERVICES

© COPYRIGHT 2016 BY WILLIAM J. PROKES, TS&G Signs, LLC, TILE SIGNS AND GRAPHICS. ALL RIGHTS RESERVED. ANY TWO OR THREE DIMENSIONAL REPRODUCTION, DERIVATION OR DISPLAY OF THIS WORK WITHOUT WRITTEN PERMISSION IS A VIOLATION OF FEDERAL CRIMINAL AND CIVIL STATUTES AND WILL SUBJECT SUCH VIOLATOR TO IMPRISONMENT, FINE, INJUNCTION, AND MONETARY DAMAGES.

Crescent Center - Wall ID Signs Sign B1 & B2



NOT TO SCALE.



QUALITY. DESIGN. STRUCTURE.
Custom architectural signs

729 N. Golden Key St. Gilbert, Arizona 85233
480.967.6029 • tsgsigns.com

PROJECT NAME:

Crescent Centre

CLIENT:

Trilogy

DATE:

8.11.2016

PHASE OF COMPLETION:

- CONCEPTUAL
- REVISION
- APPROVED DESIGN
- SHOP DRAWING
- PERMIT

RECEIVED

AUG 15 2016



PLANNING &
DESIGN SERVICES

© COPYRIGHT 2016 BY
WILLIAM J. PROKES,
TS&G Signs, LLC, TILE SIGNS AND
GRAPHICS. ALL RIGHTS RESERVED.
ANY TWO OR THREE DIMENSIONAL
REPRODUCTION, DERIVATION OR
DISPLAY OF THIS WORK WITHOUT
WRITTEN PERMISSION IS A
VIOLATION OF FEDERAL CRIMINAL
AND CIVIL STATUTES AND WILL
SUBJECT SUCH VIOLATOR TO
IMPRISONMENT, FINE, INJUNCTION,
AND MONETARY DAMAGES.

Crescent Centre - Leasing Center Wall Signs

Sign D

18 SF

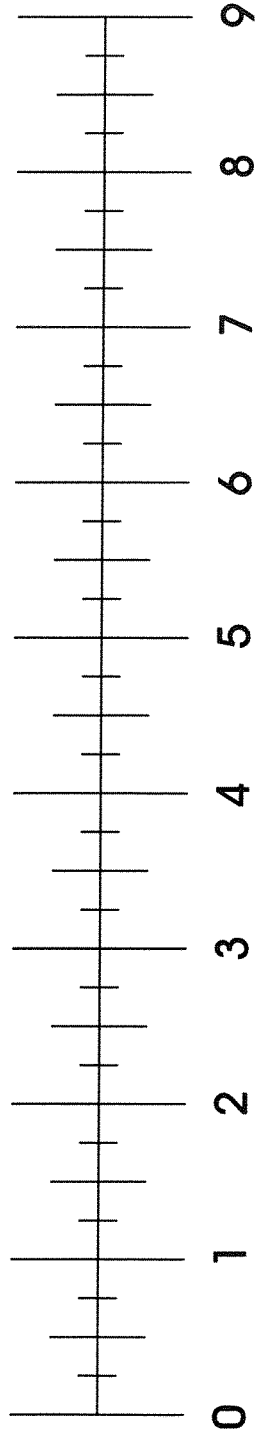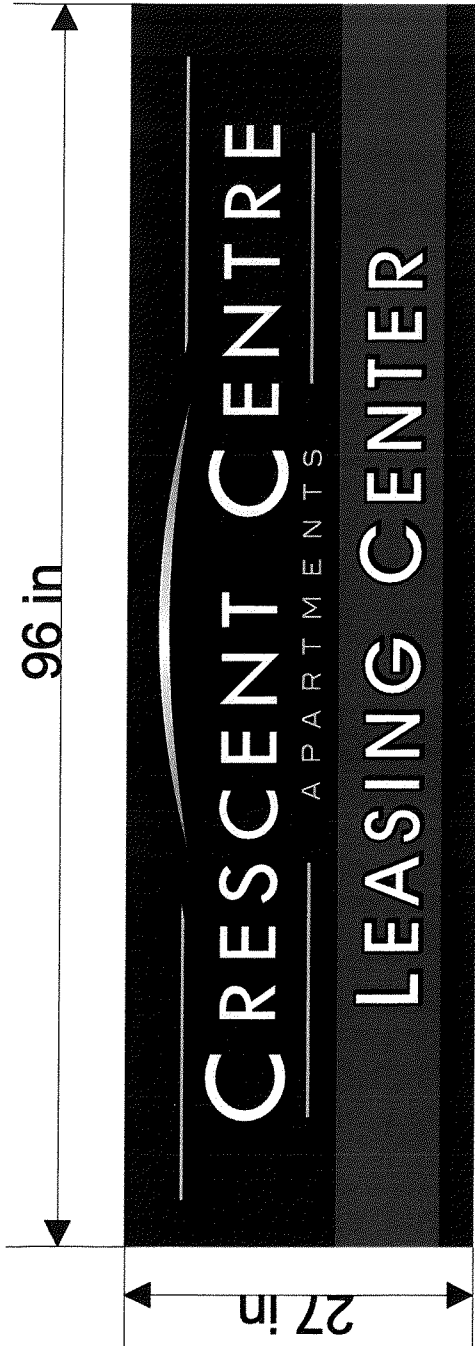

DESCRIPTION:

1/8" aluminum panel with 1/4" aluminum letters.



QUALITY. DESIGN. STRUCTURE.
Custom architectural signs

729 N. Golden Key St. Gilbert, Arizona 85233
480.976.029 • tsdesigns.com

PROJECT NAME:

Crescent Centre

CLIENT:

Trilogy

DATE:

8.10.2016

PHASE OF COMPLETION:

- CONCEPTUAL
- REVISION
- APPROVED DESIGN
- SHOP DRAWING
- PERMIT

RECEIVED

AUG 15 2016

DESIGN SERVICES

© COPYRIGHT 2016 BY WILLIAM J. PROKES, TS&G Signs, LLC, TILE SIGNS AND GRAPHICS. ALL RIGHTS RESERVED. ANY TWO OR THREE DIMENSIONAL REPRODUCTION, DERIVATION OR DISPLAY OF THIS WORK WITHOUT WRITTEN PERMISSION IS A VIOLATION OF FEDERAL CRIMINAL AND CIVIL STATUTES AND WILL SUBJECT SUCH VIOLATOR TO IMPRISONMENT, FINE, INJUNCTION, AND MONETARY DAMAGES.


Crescent Centre - Leasing Center Wall Signs

Sign D



NO EXISTING SIGNAGE

NOT TO SCALE

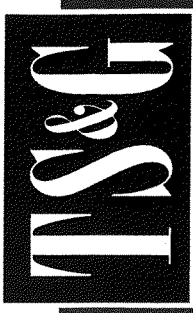

QUALITY. DESIGN. STRUCTURE.
Custom architectural signs

729 N. Golden Key, St. Gilbert, Arizona 85233
480.987.6029 • tsgsigns.com

PROJECT NAME:

Crescent Centre

CLIENT:

Trilogy

DATE:

8.10.2016

PHASE OF COMPLETION:

- CONCEPTUAL
- REVISION
- APPROVED DESIGN
- SHOP DRAWING
- PERMIT

RECFIVED

AUG 15 2016

PLANNING &
DESIGN SERVICES

© COPYRIGHT 2016 BY
WILLIAM J. PROKES,
TS&G Signs, LLC, TILE SIGNS AND
GRAPHICS. ALL RIGHTS RESERVED.
ANY TWO OR THREE DIMENSIONAL
REPRODUCTION, DERIVATION OR
DISPLAY OF THIS WORK WITHOUT
WRITTEN PERMISSION IS A
VIOLATION OF FEDERAL CRIMINAL
AND CIVIL STATUTES AND WILL
SUBJECT SUCH VIOLATOR TO
IMPRISONMENT, FINE, INJUNCTION,
AND MONETARY DAMAGES.