



SCHEDULE OF FASTENERS

NO. REQD	DESCRIPTION	COLOR
#17A	12-14 x 1 1/4" SD Screw, Washer	TBD
#4A	1/4-14 x 7/8 SD Screw, Washer	TBD

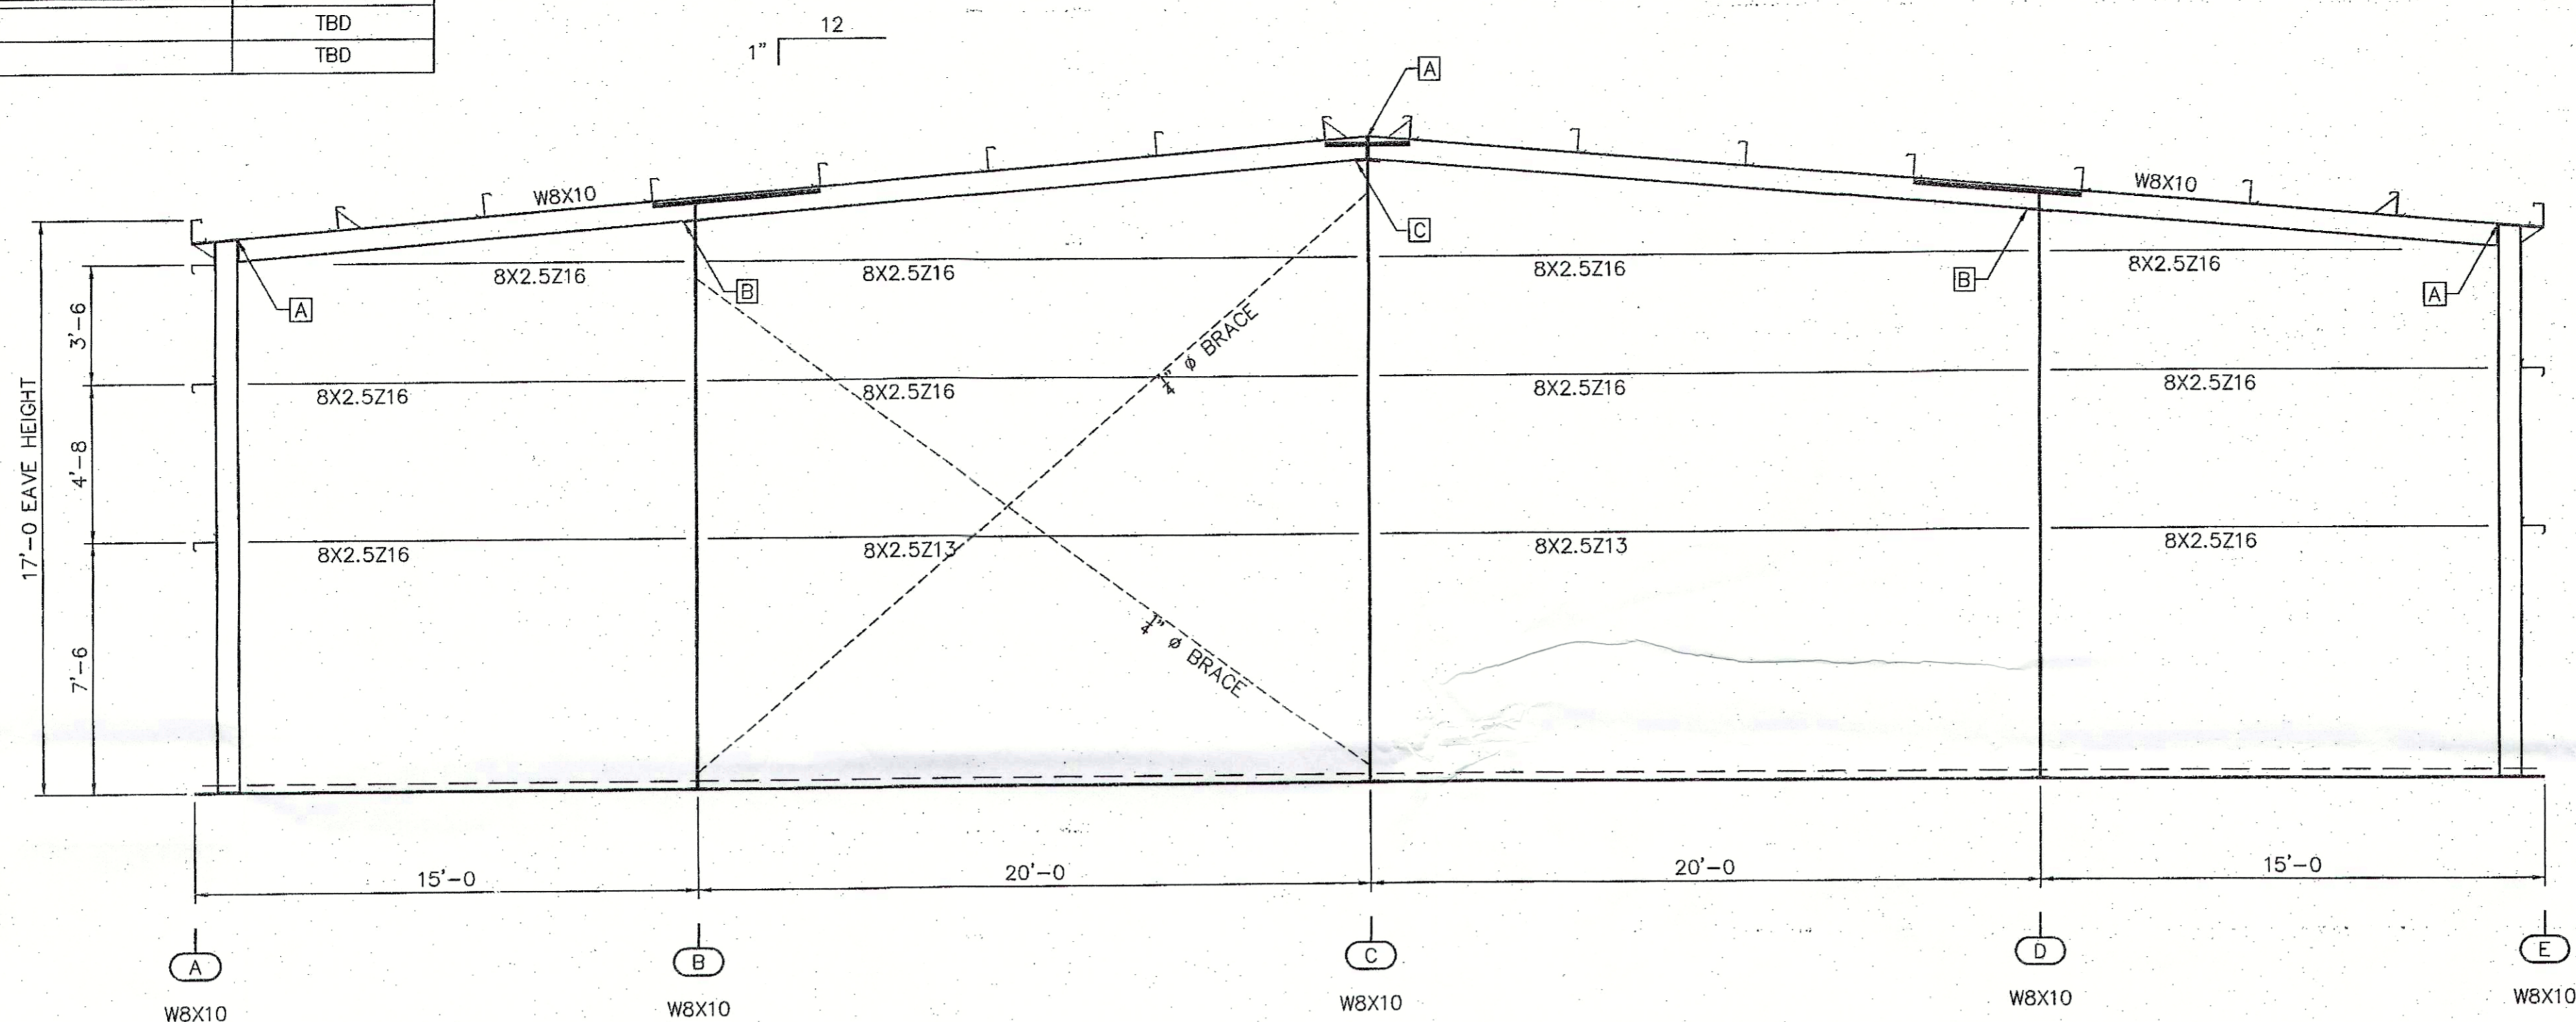


ENDWALL ELEVATION "EWD" AT GRID LINE "5"

CONN.	QTY.	SIZE	TYPE	HARDENED WASHERS	BEVELED WASHERS
A	(4)	1/2 X 1 1/2	A325 B&N	0	0
B	(4)	1/2 X 1 1/2	A325 B&N	4	0
C	(4)	1/2 X 1 1/2	A325 B&N	2	0

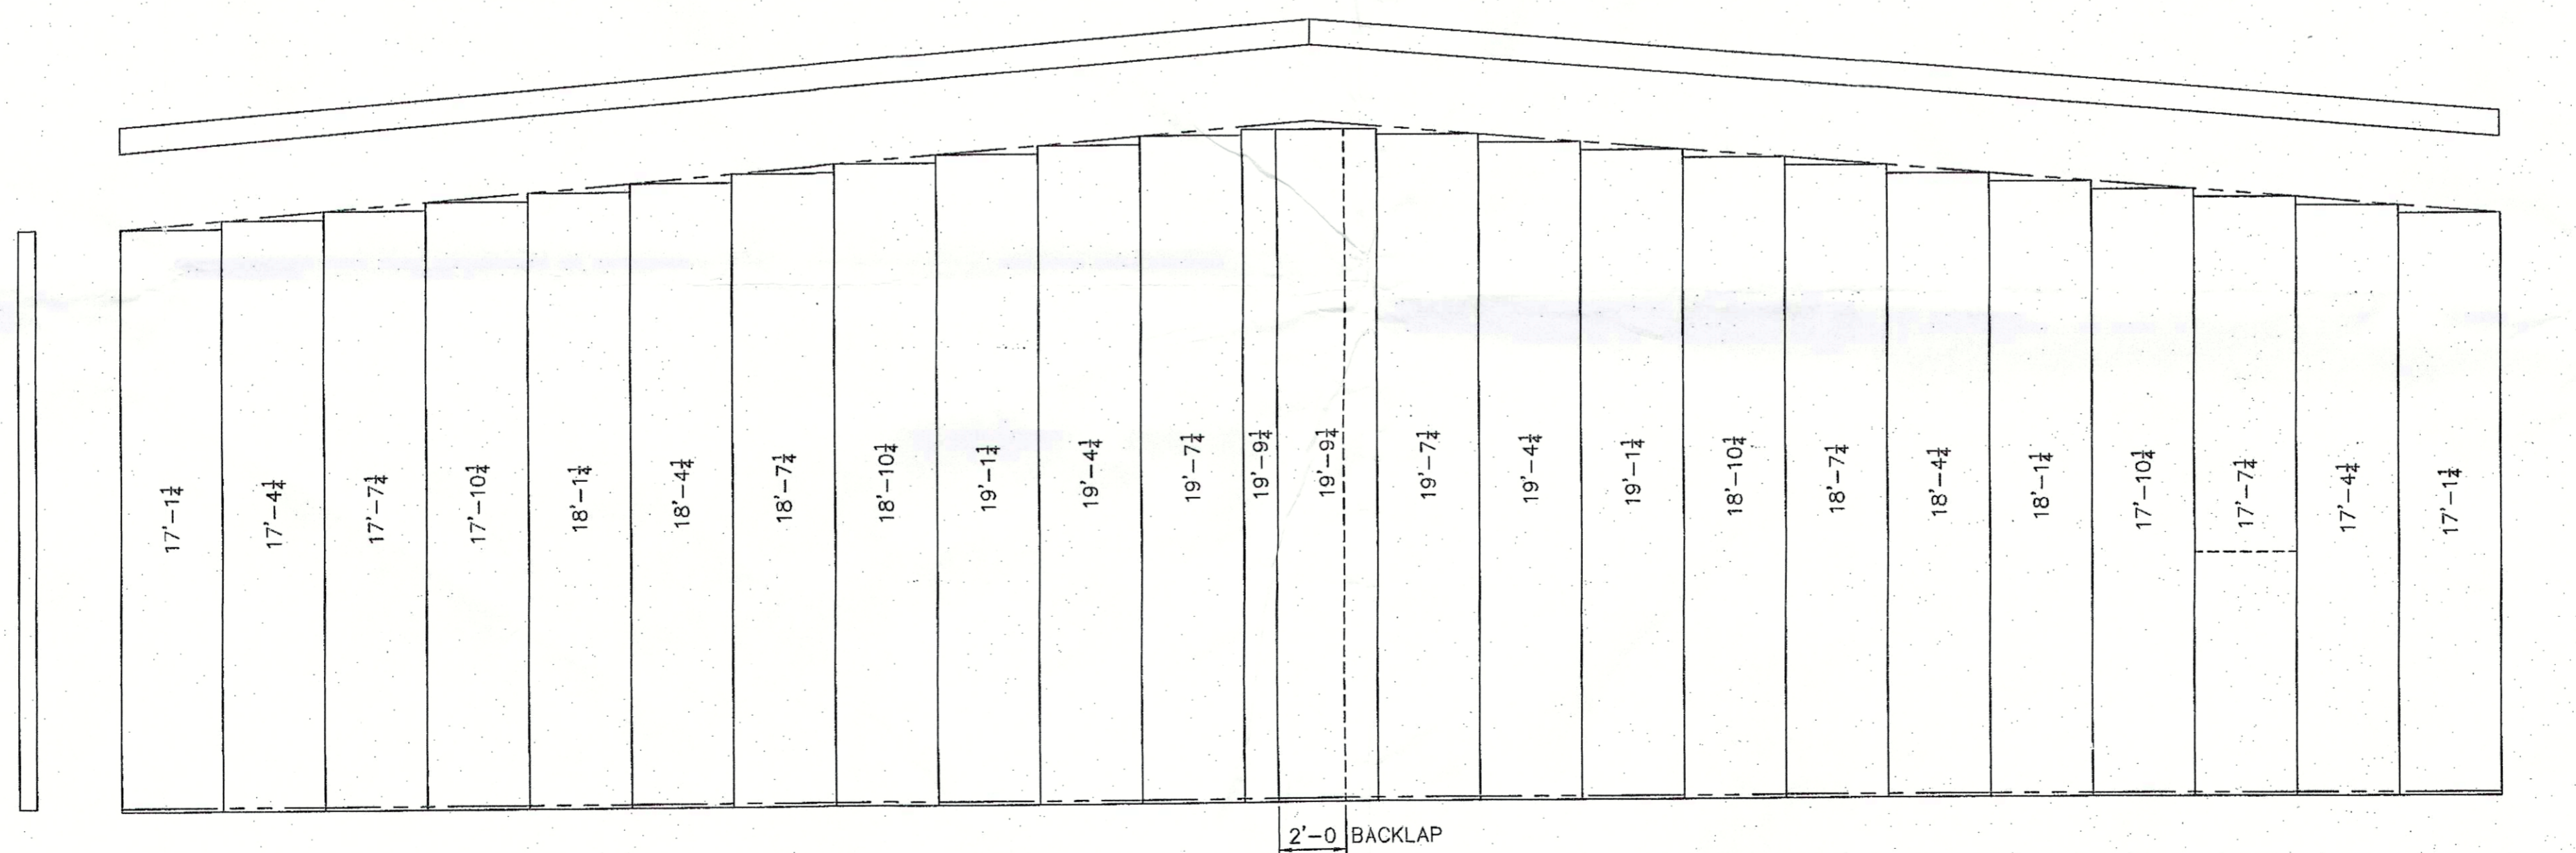

WALL SHEETING ELEVATION "EWD"  
BLDG "A"

PBR WALL PANELS  
PANEL COVERAGE = 3'-0"  
COLOR = TBD  
PANEL PKG. REQ'D. = PBS-4

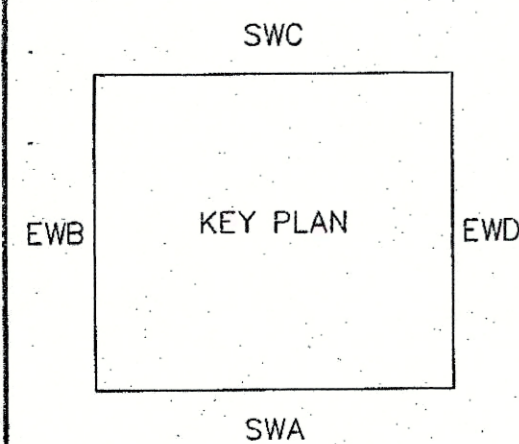

Revision	Date	Description	By	Ckd

**HALL BUILDING SYSTEMS**  
3161 DEVELOPMENT WAY, SELLERSBURG, IN. 47172  
PHONE: (502) 599-5985

**Customer:**  
HALL BUILDING SYSTEMS  
3161 DEVELOPMENT WAY  
SELLERSBURG IN 47172-957  
TOM HALL

**Project Name & Location:**  
ALLEGANTIREDENS JOB  
4612 KNOFF AVE  
LOUISVILLE KY 40213-3430


Drawing Status:  Preliminary (Not For Construction)  For Construction Permit  For Approval (Not For Construction)  For Erector Installation

Scale: NOT TO SCALE  
Drawn by: CMT 6/29/15  
Checked by: EPC 6/29/15  
Project Engineer: LDG  
Job Number: 14-B-88601-1  
Sheet Number: E8 of 13

The engineer whose seal appears hereon is an employee for the manufacturer, NCI Group, Inc. or one of its affiliates, for the materials described herein. Said seal or certification is limited to the products designed and manufactured by manufacturer only. The undersigned engineer is not the overall engineer of record for this project.

Bejun N. Anklesaria, P.E.  
Kentucky P.E. 22267

RECEIVED  
JUN 27 2015  
PLANNING &  
DESIGN SERVICES

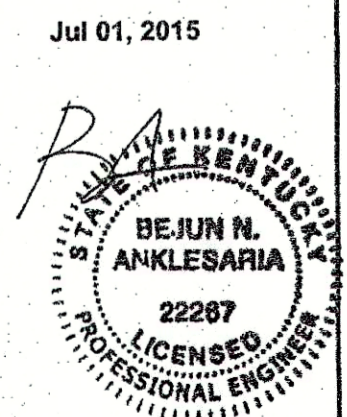

15MISC 1006  
15 DECEMBER 2015