


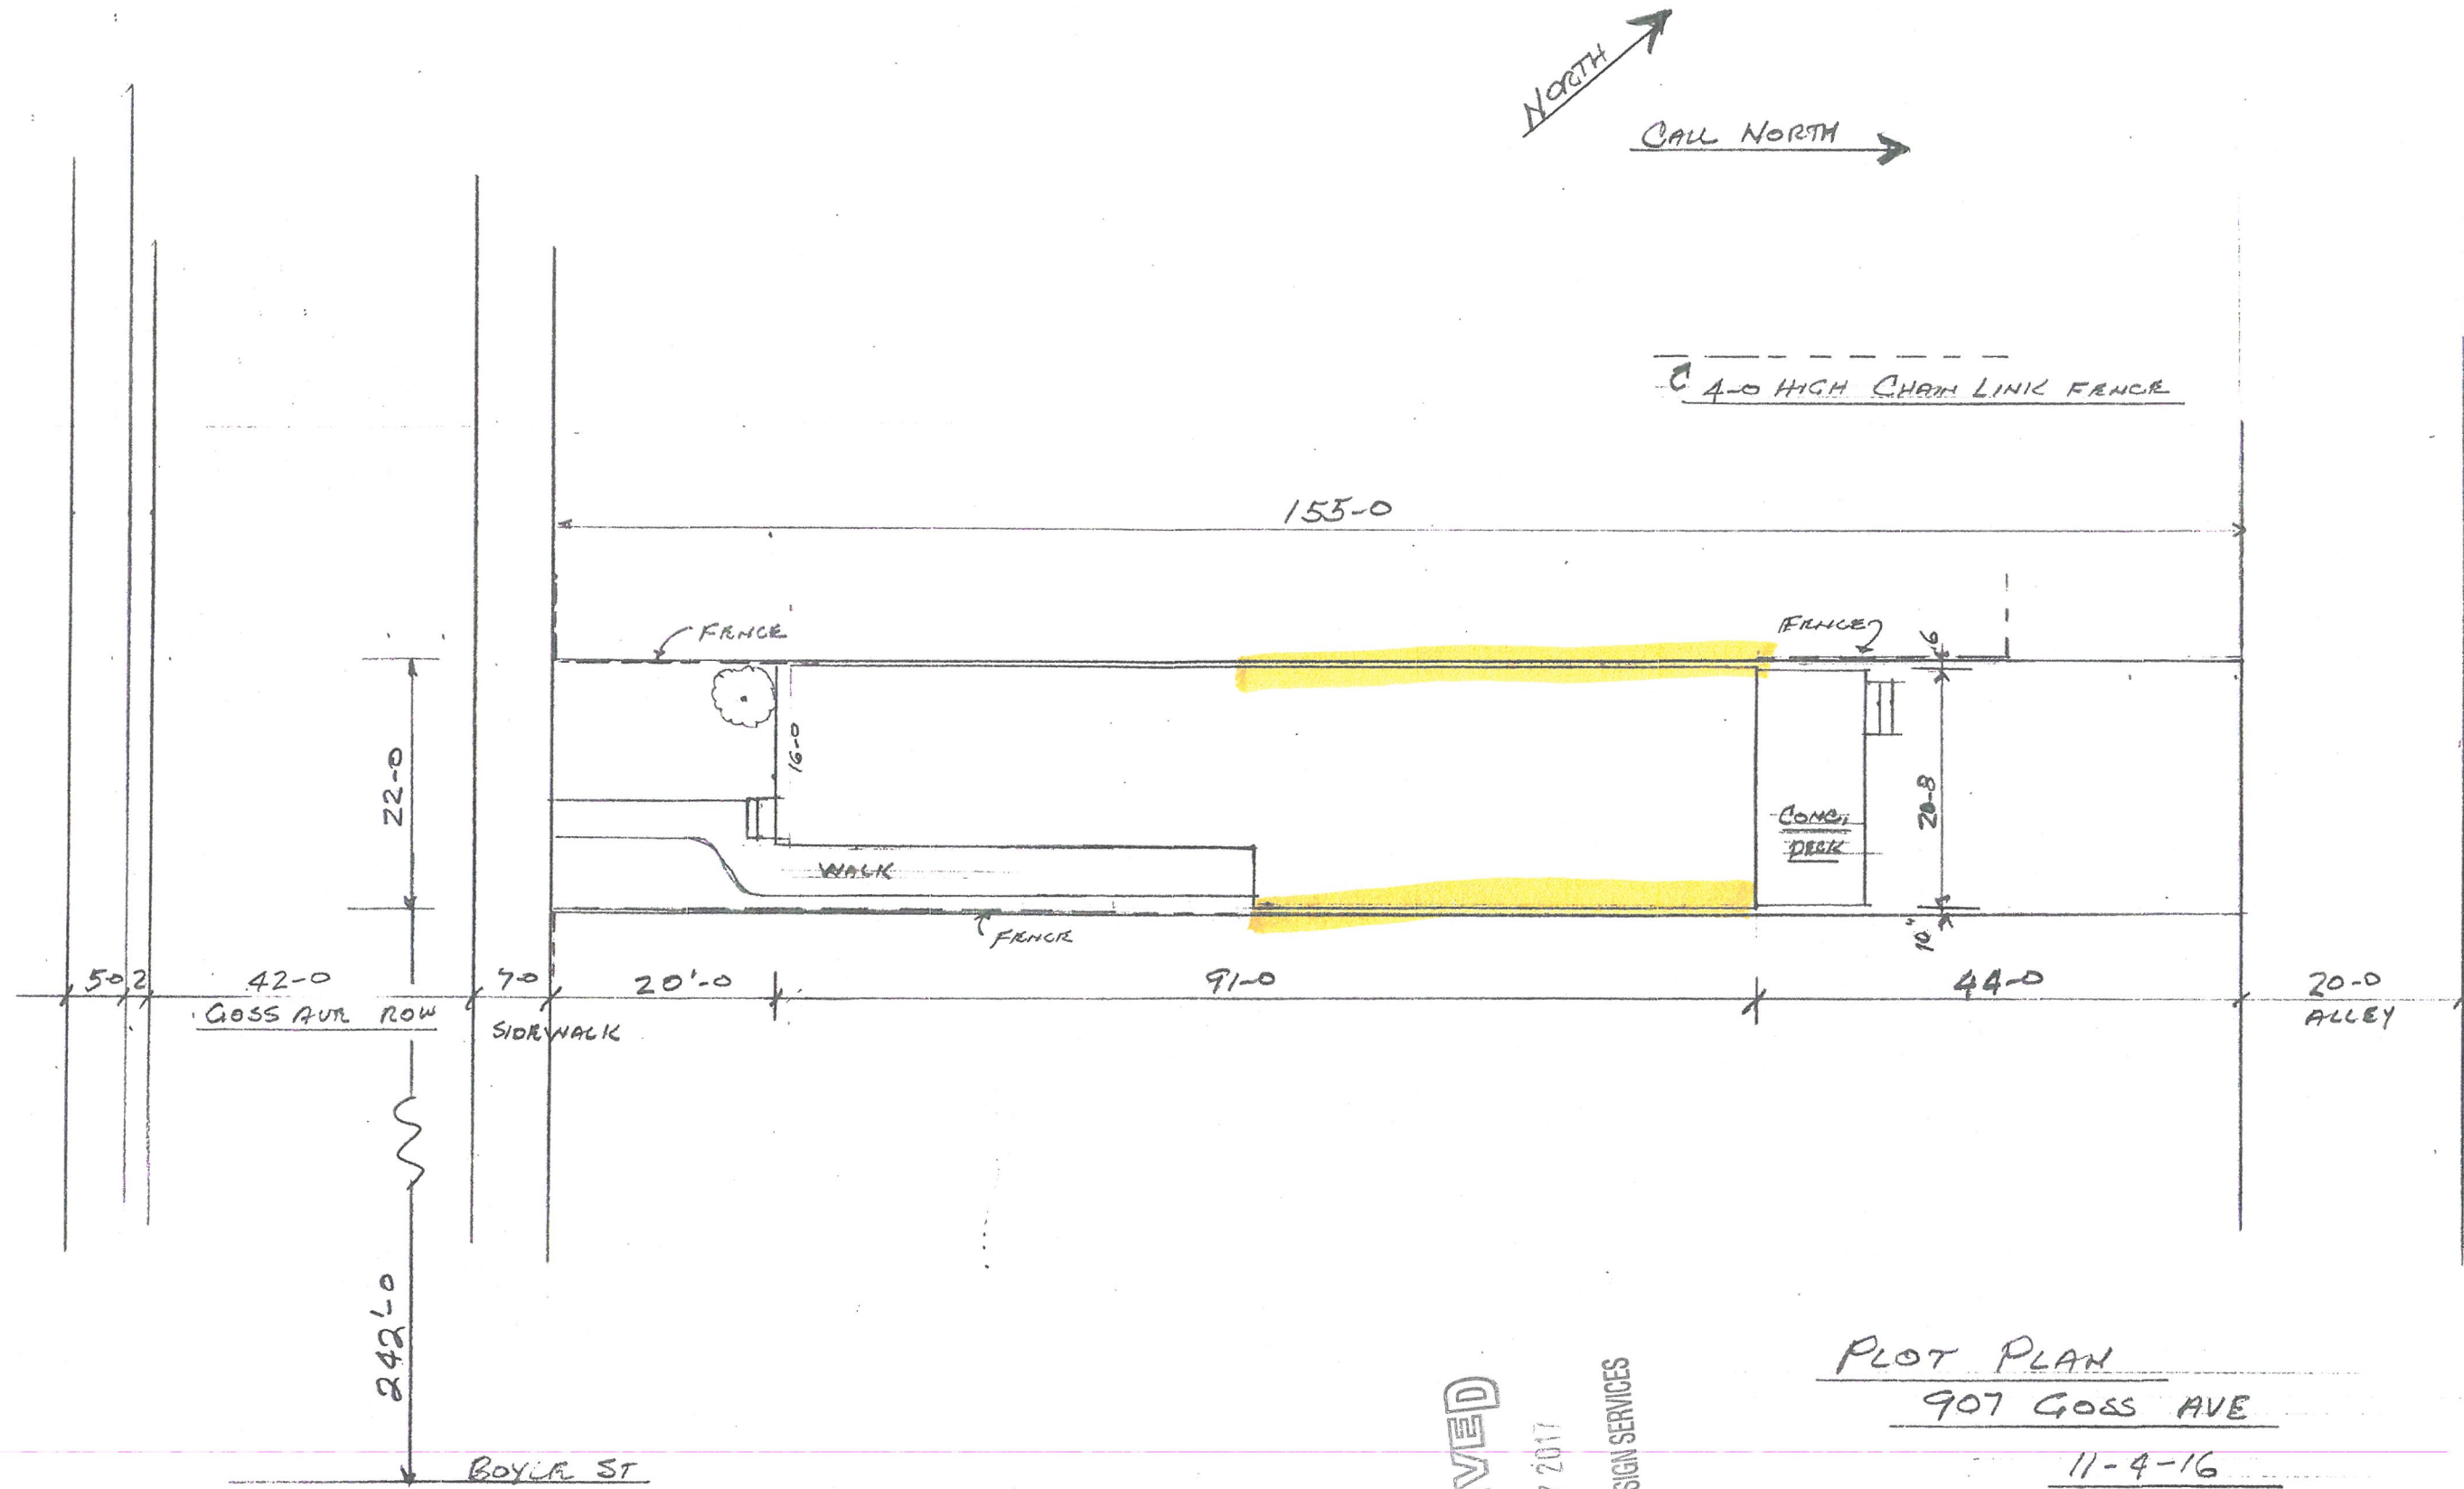

RECEIVED

JAN 27 2017

PLANNING & DESIGN SERVICES

PLOT PLAN

907 GOSS AVE

11-4-16

SCALE 1/16" = 1'-0"