


RECEIVED

SEP 09 2016

PLANNING &
DESIGN SERVICES

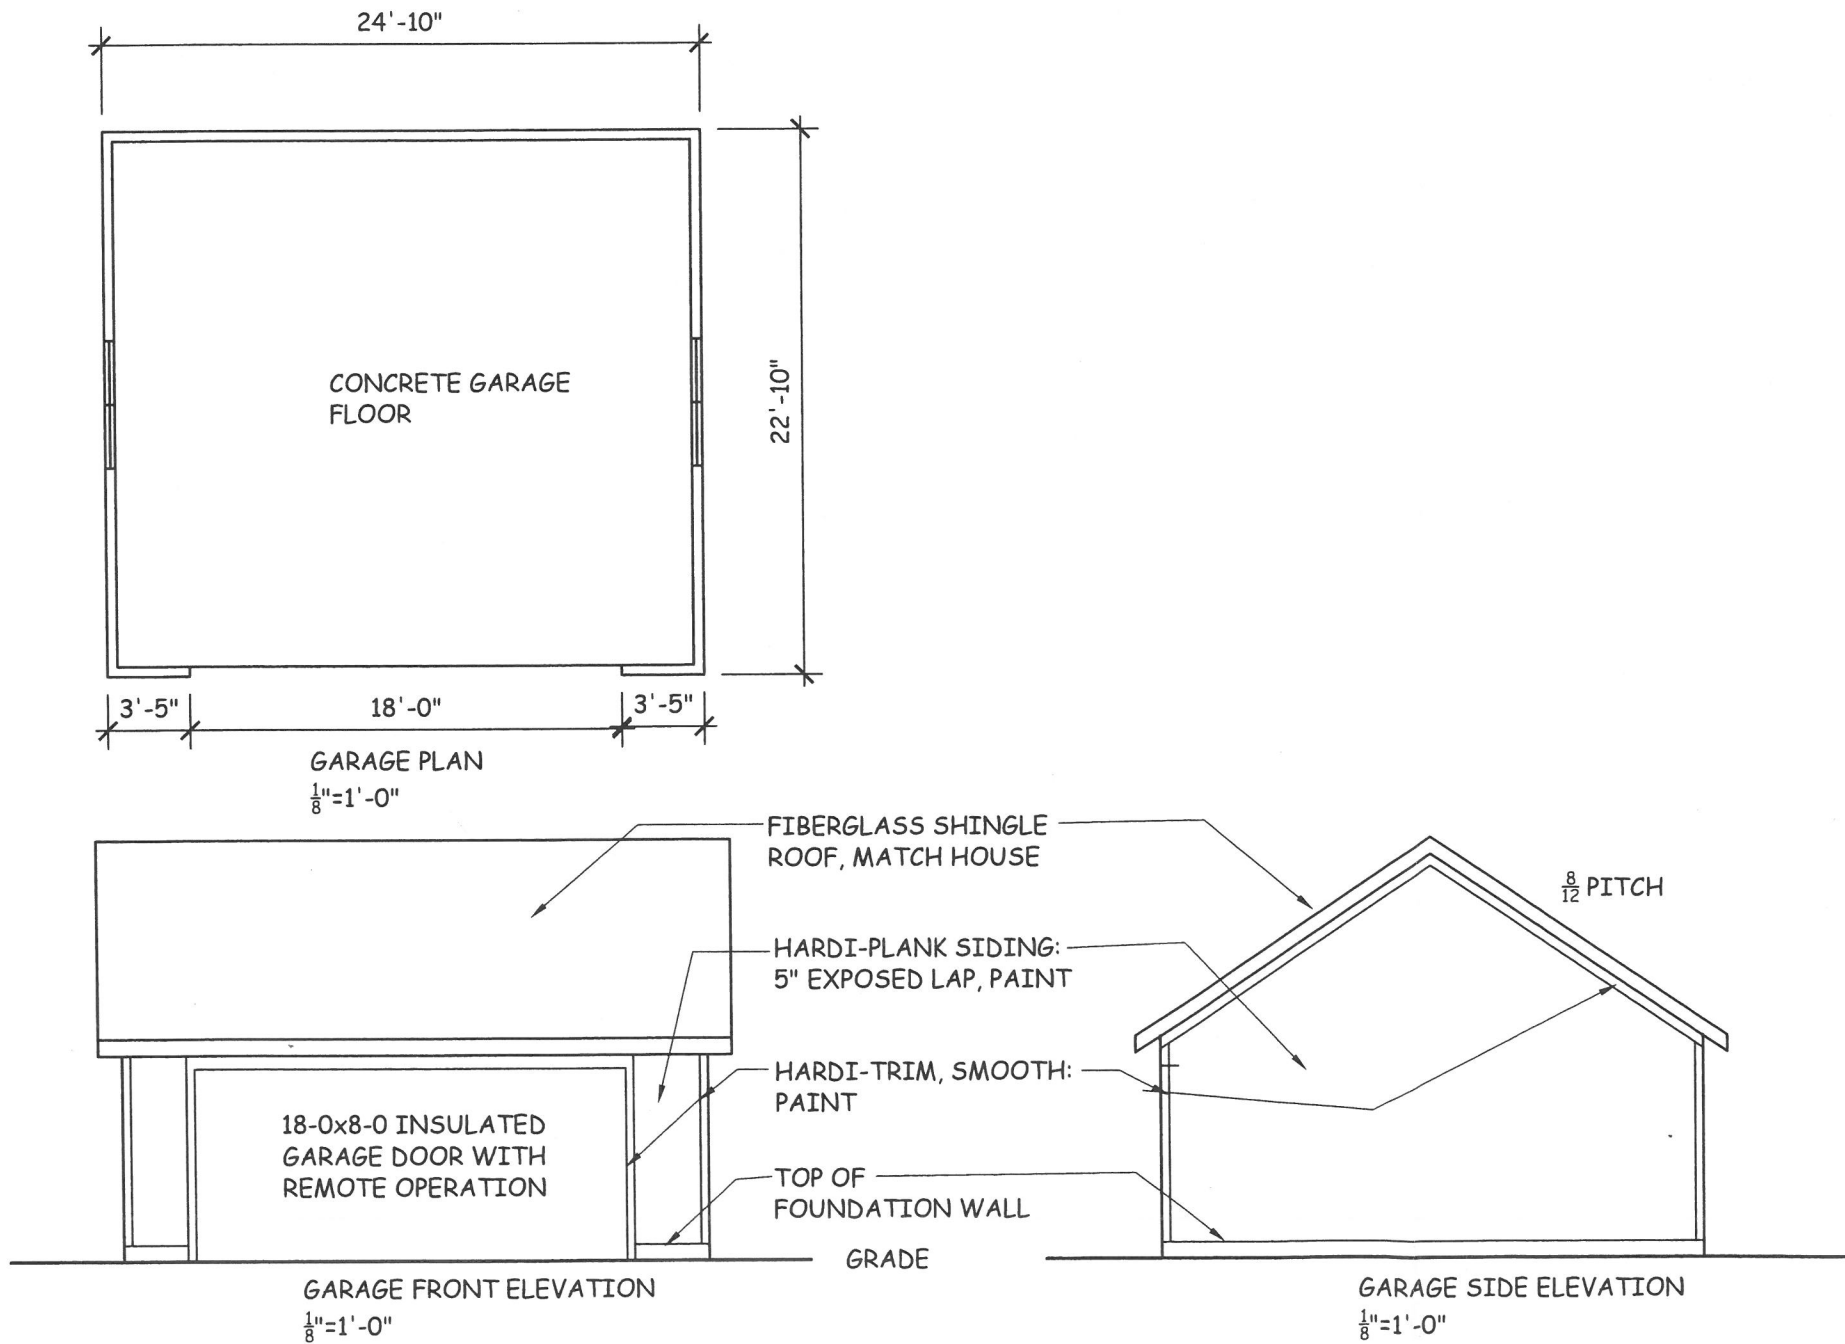


Garage
 $\frac{1}{8}"=1'-0"$
8/25/16

A-3


Lindley Remodel
2327 Sycamore Ave
Louisville, KY 40205

Anne Del Prince, Architect
640 Country Club Road
(502) 893-6026


16 COA 1202

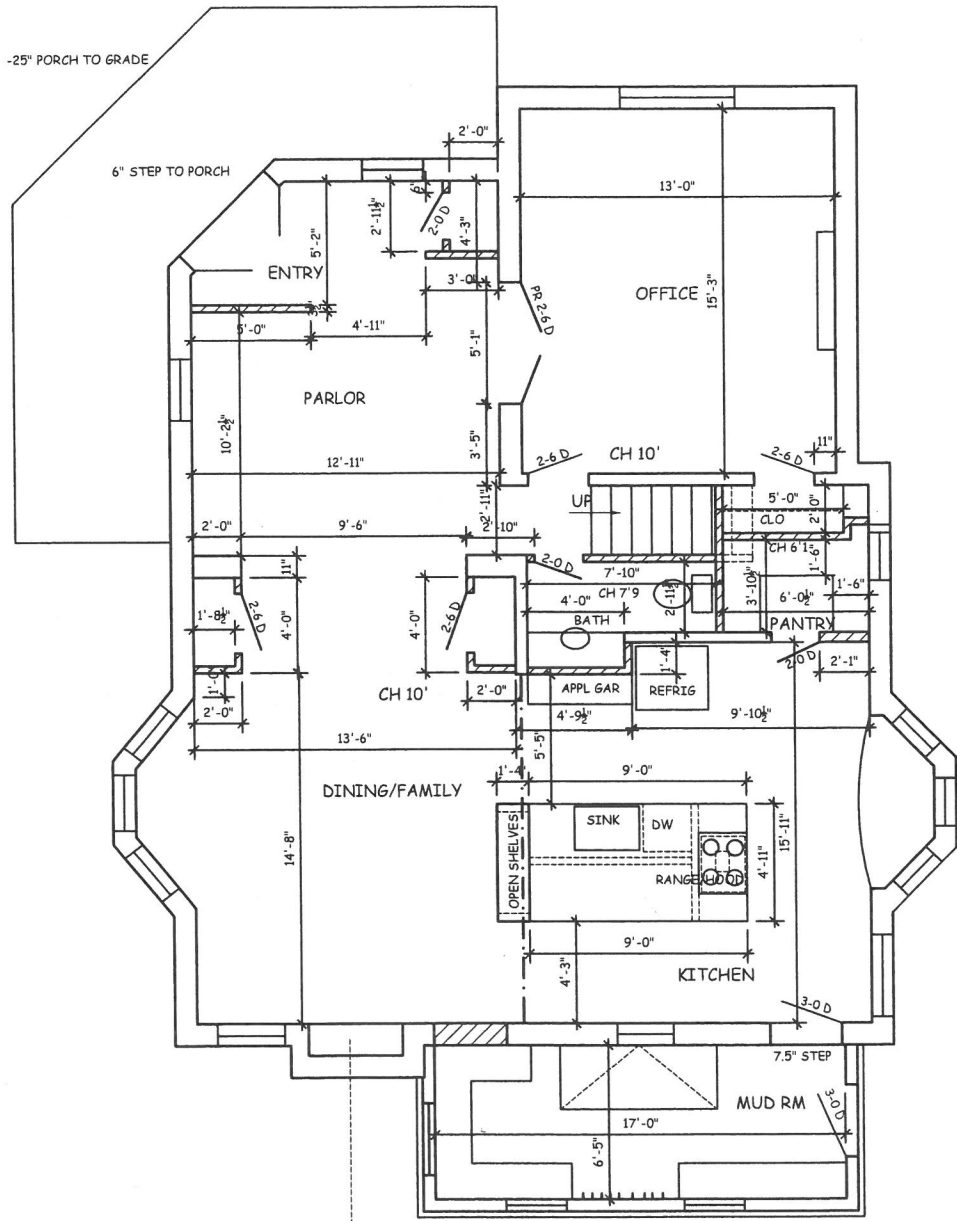

FIRST FLOOR - 1302 SF
 $\frac{1}{4}"=1'-0"$

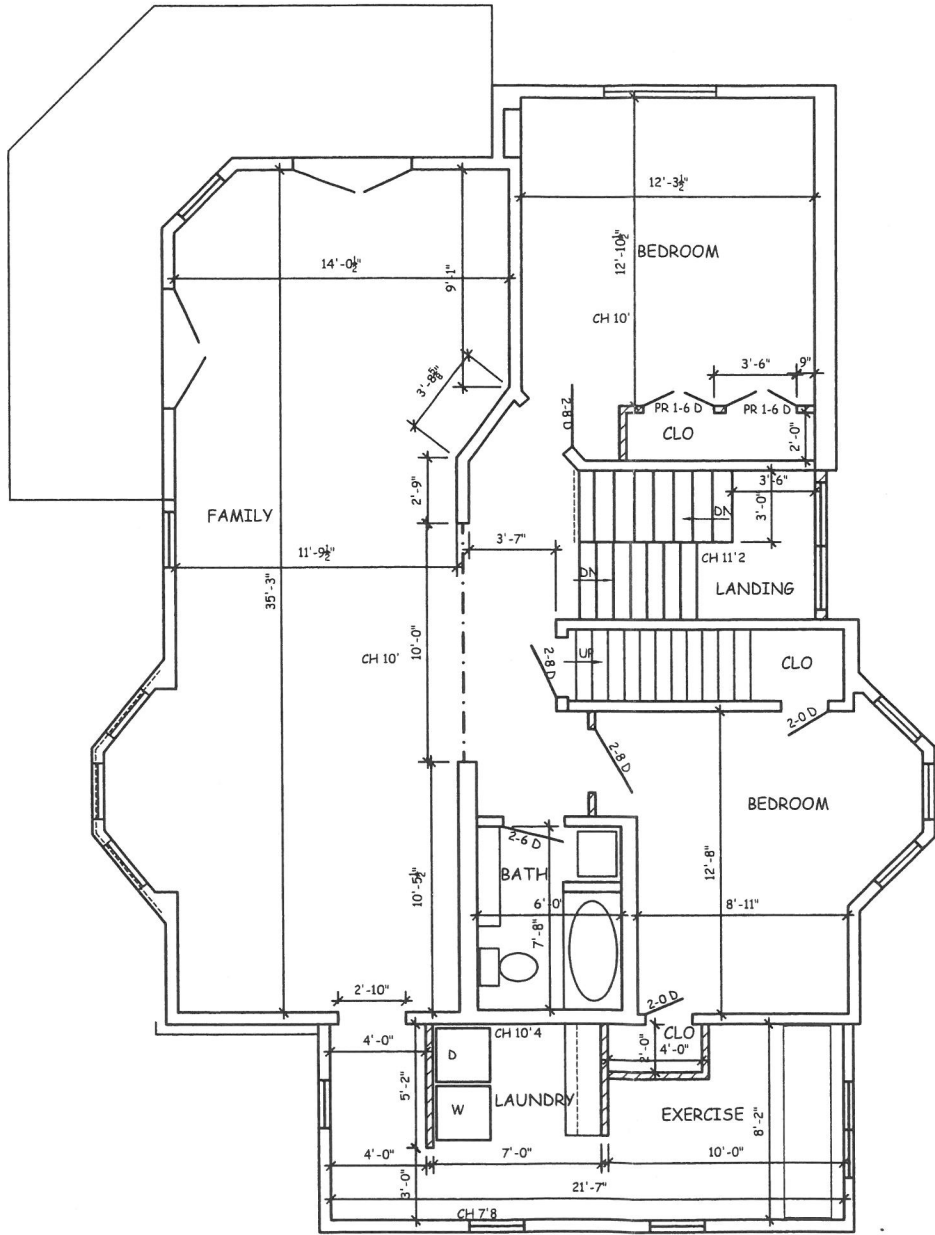

SECOND FLOOR - 1313 SF
 $\frac{1}{4}"=1'-0"$

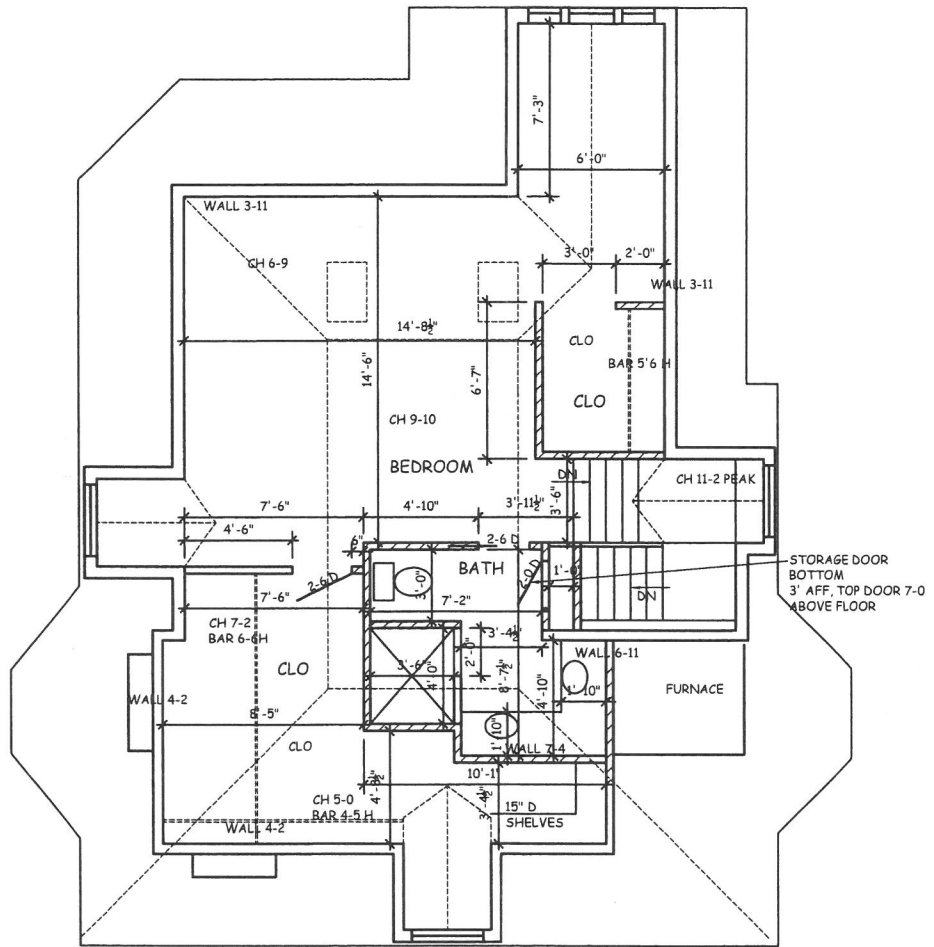

ATTIC FLOOR - 687 SF
 $\frac{1}{4}"=1'-0"$

RECEIVED

SEP 09 2016
 PLANNING &
 DESIGN SERVICES

House Plans

1/8"=1'-0"

8/25/16

Lindley Remodel

2327 Sycamore Ave



Louisville, KY 40205

Anne Del Prince, Architect

640 Country Club Road

(502) 893-6026

A-2

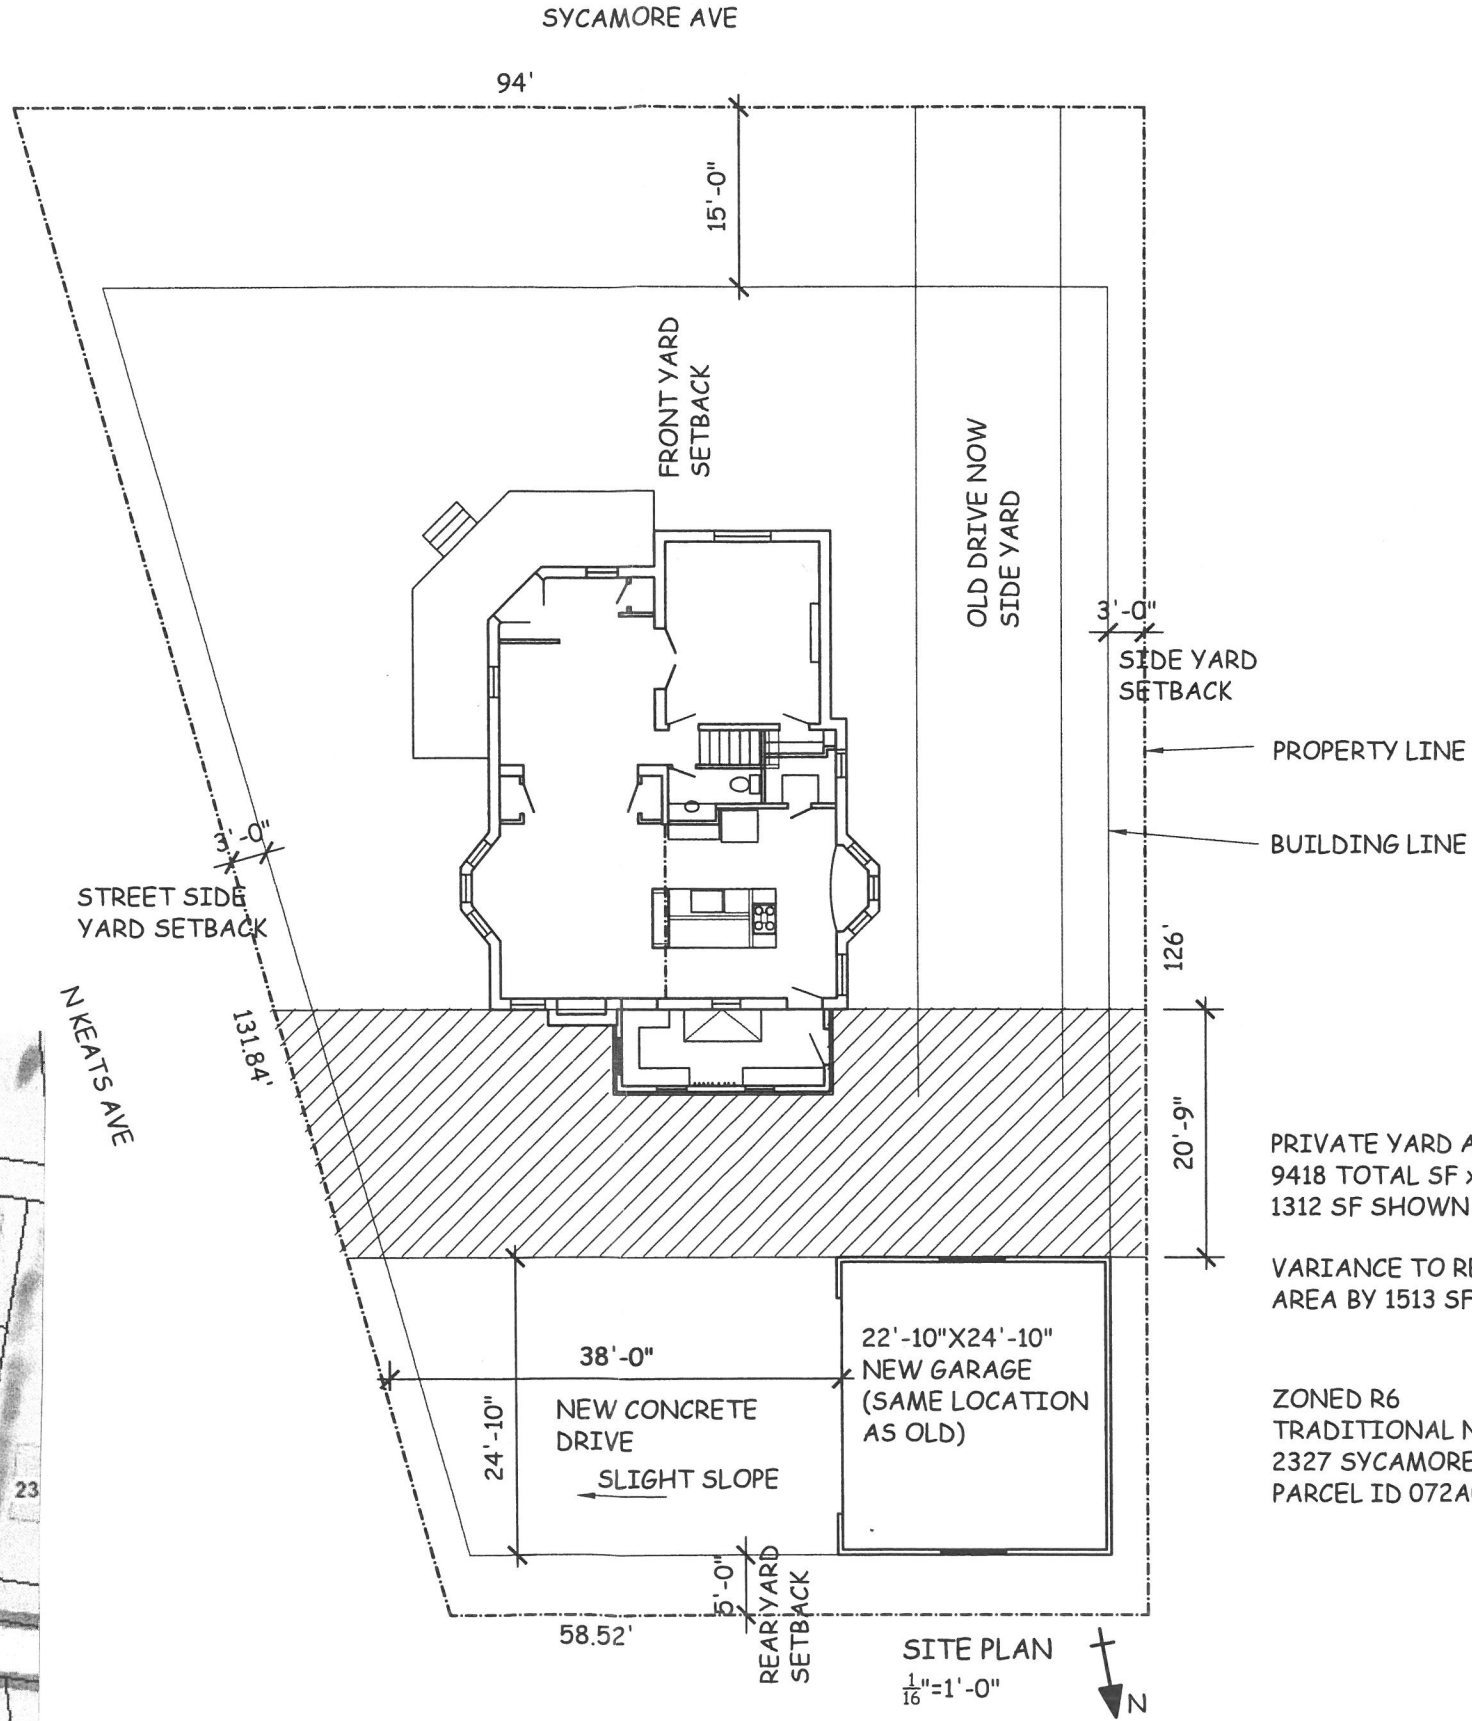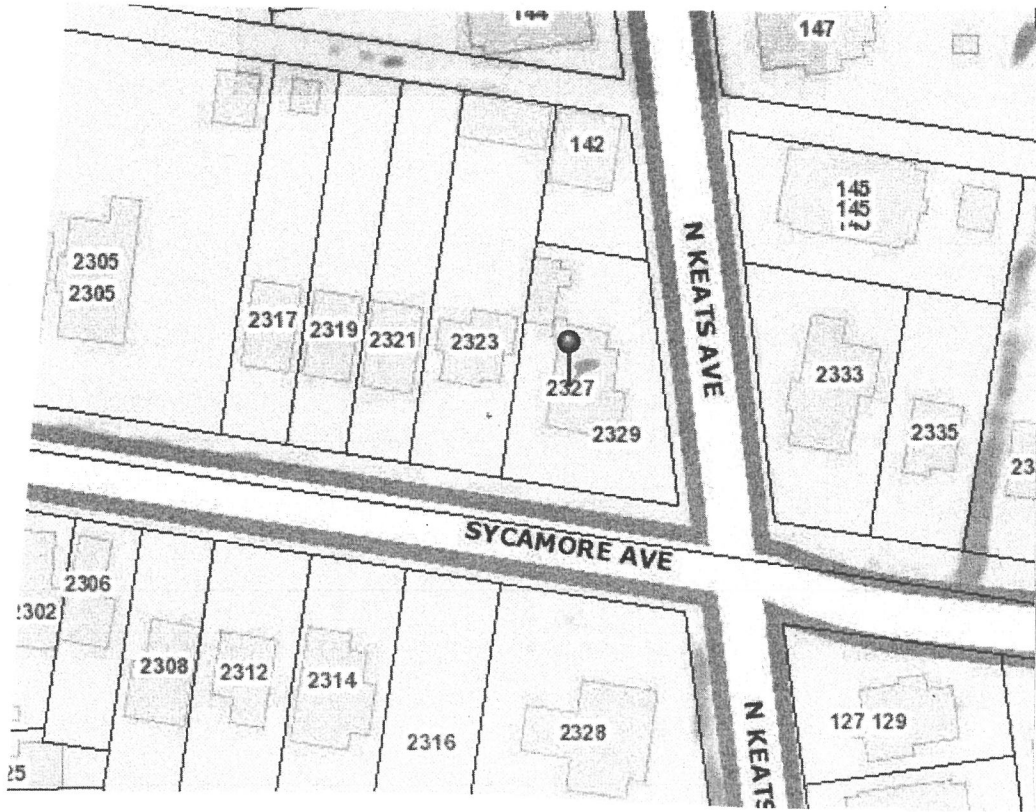

Site Plan
1/16"=1'-0"
8/25/16


A-1

Lindley Remodel
2327 Sycamore Ave
Louisville, KY 40205

Anne Del Prince, Architect
640 Country Club Road
(502) 893-6026



PART FRONT ELEV

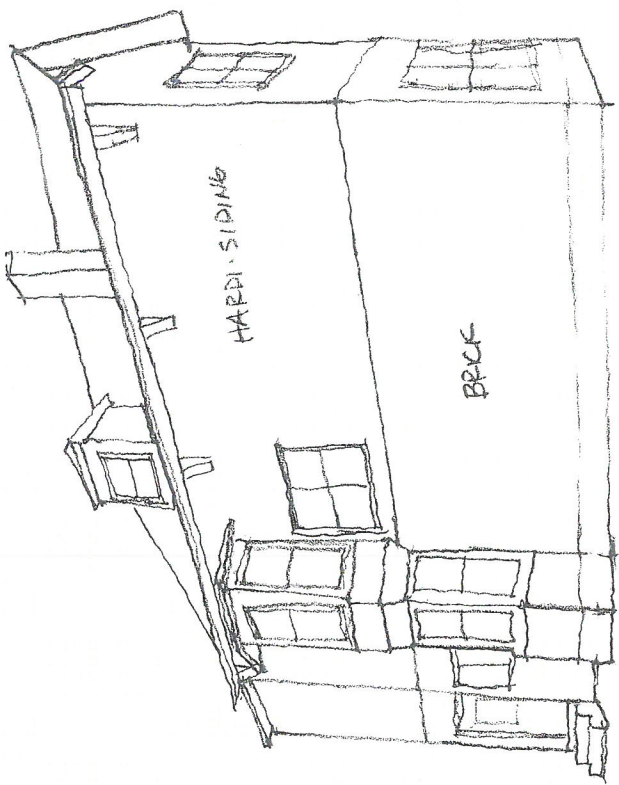

SIDE ELEVATION - REMOVE
ADDED
STAIR



FRONT ELEVATION



SIDE (BEFORE REMOVING
STAIR)

RECEIVED

SEP 07 2016
PLANNING &
DESIGN SERVICES

LINDLEY REMODEL
2327 SYCAMORE

8/25/16

A-4
COA 1202