



**ELEVATIONS**

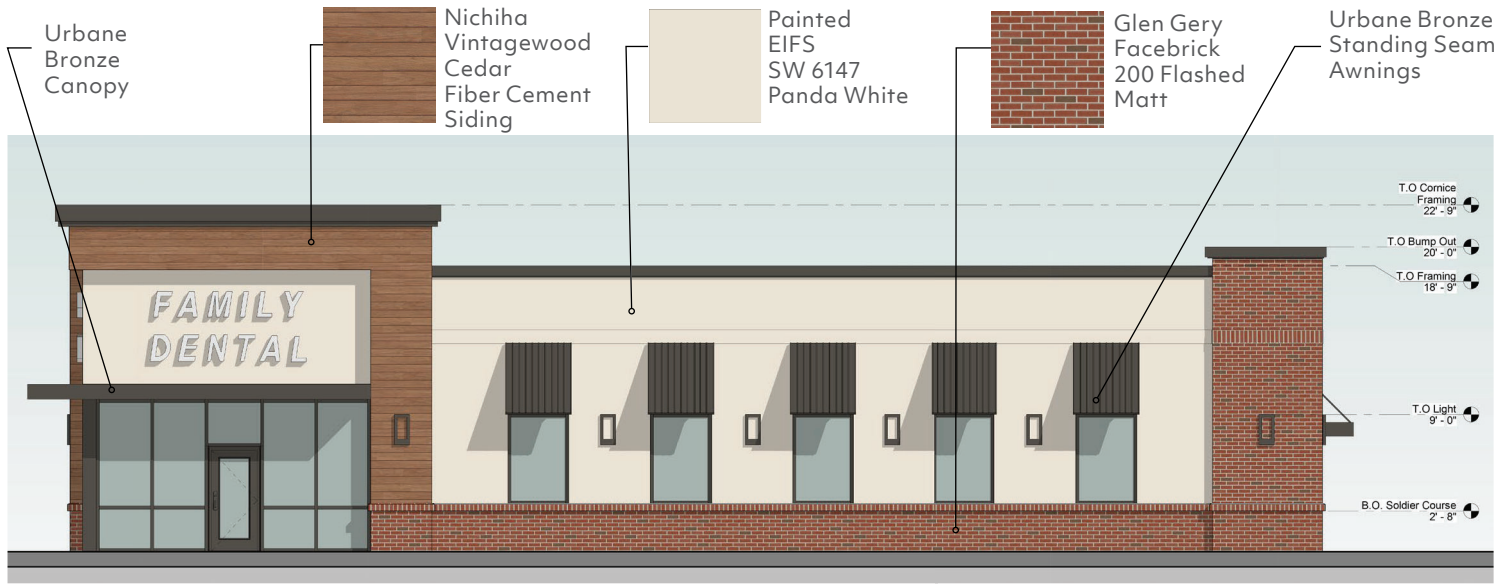

**EAST ELEVATION**

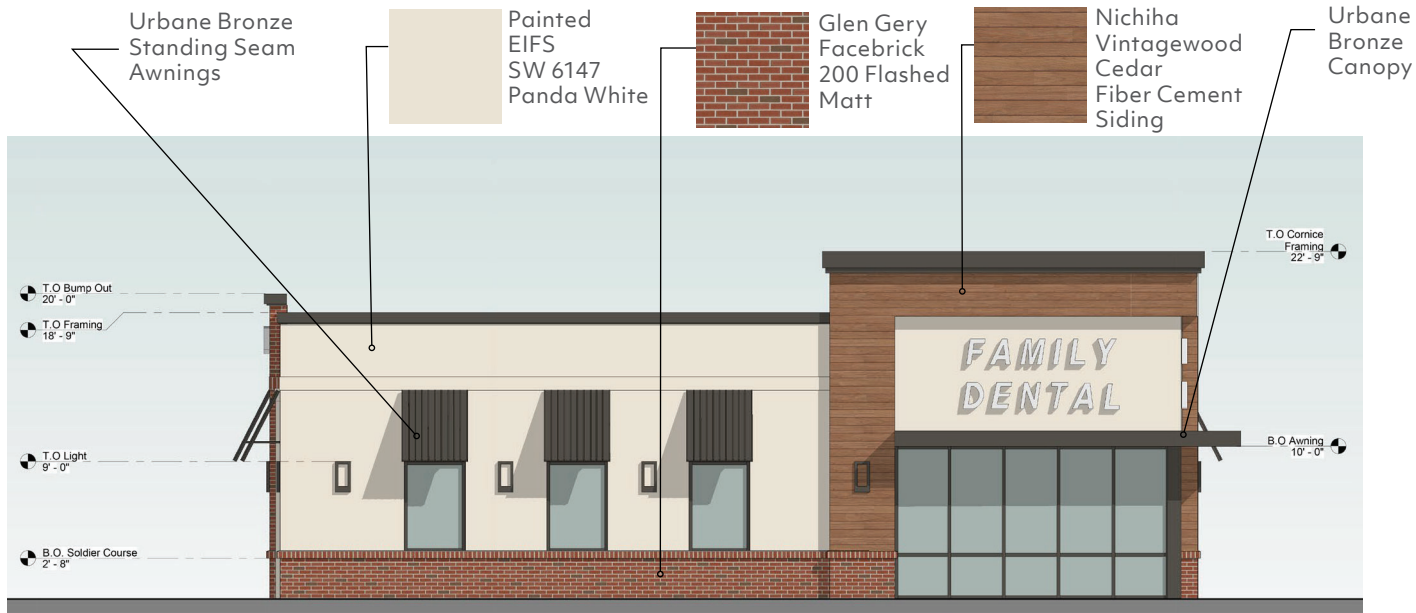

**SOUTH ELEVATION**

Received Mar. 06, 2023


Planning & Design

22-DDP-0133

ELEVATIONS



WEST ELEVATION

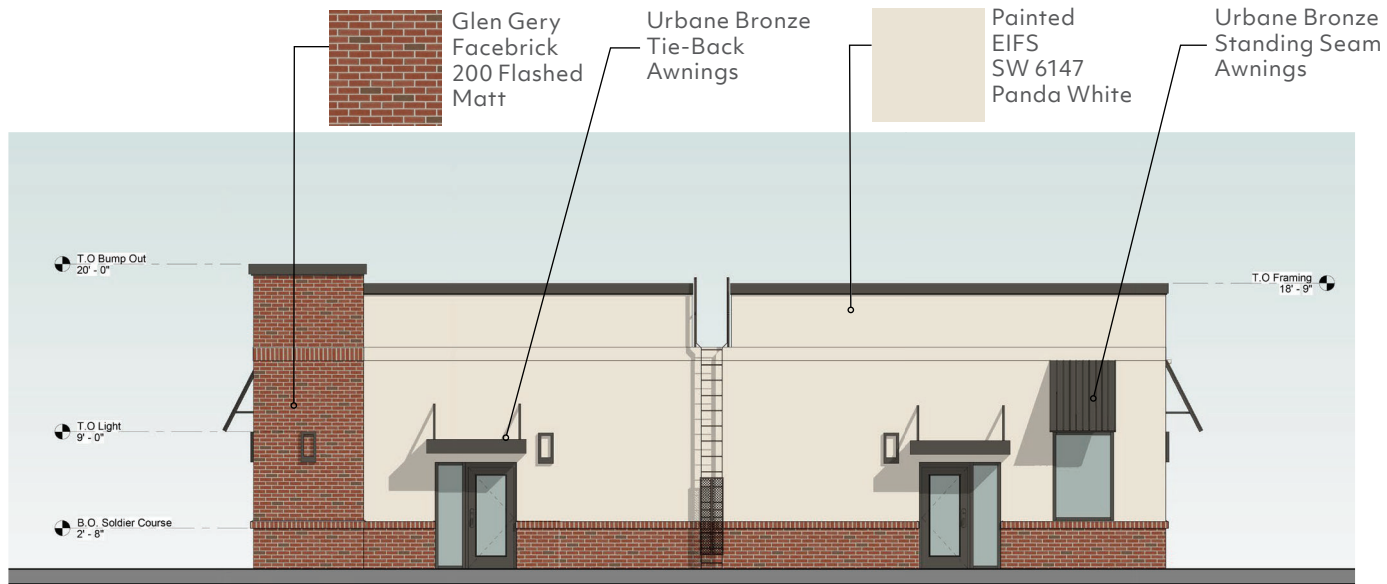

NORTH ELEVATION