

CHARLIE WILLIAMS DESIGN, INC.
1626 WINDSOR PLACE
LOUISVILLE, KY 40204
502-459-1810

RECEIVED

JUN 29 2020


PLANNING & DESIGN
SERVICES

20 - VARIANCE - 007

HSS 4 X 4 X
1/4 POST ON
CONCRETE
BASE/
FOOTING

HSS 4 X 4 ;
1/4 POST O
CONCRETE
BASE/
FOOTING

CHARLIE WILLIAMS DESIGN, INC.
1626 WINDSOR PLACE
LOUISVILLE, KY 40204
502-459-1810

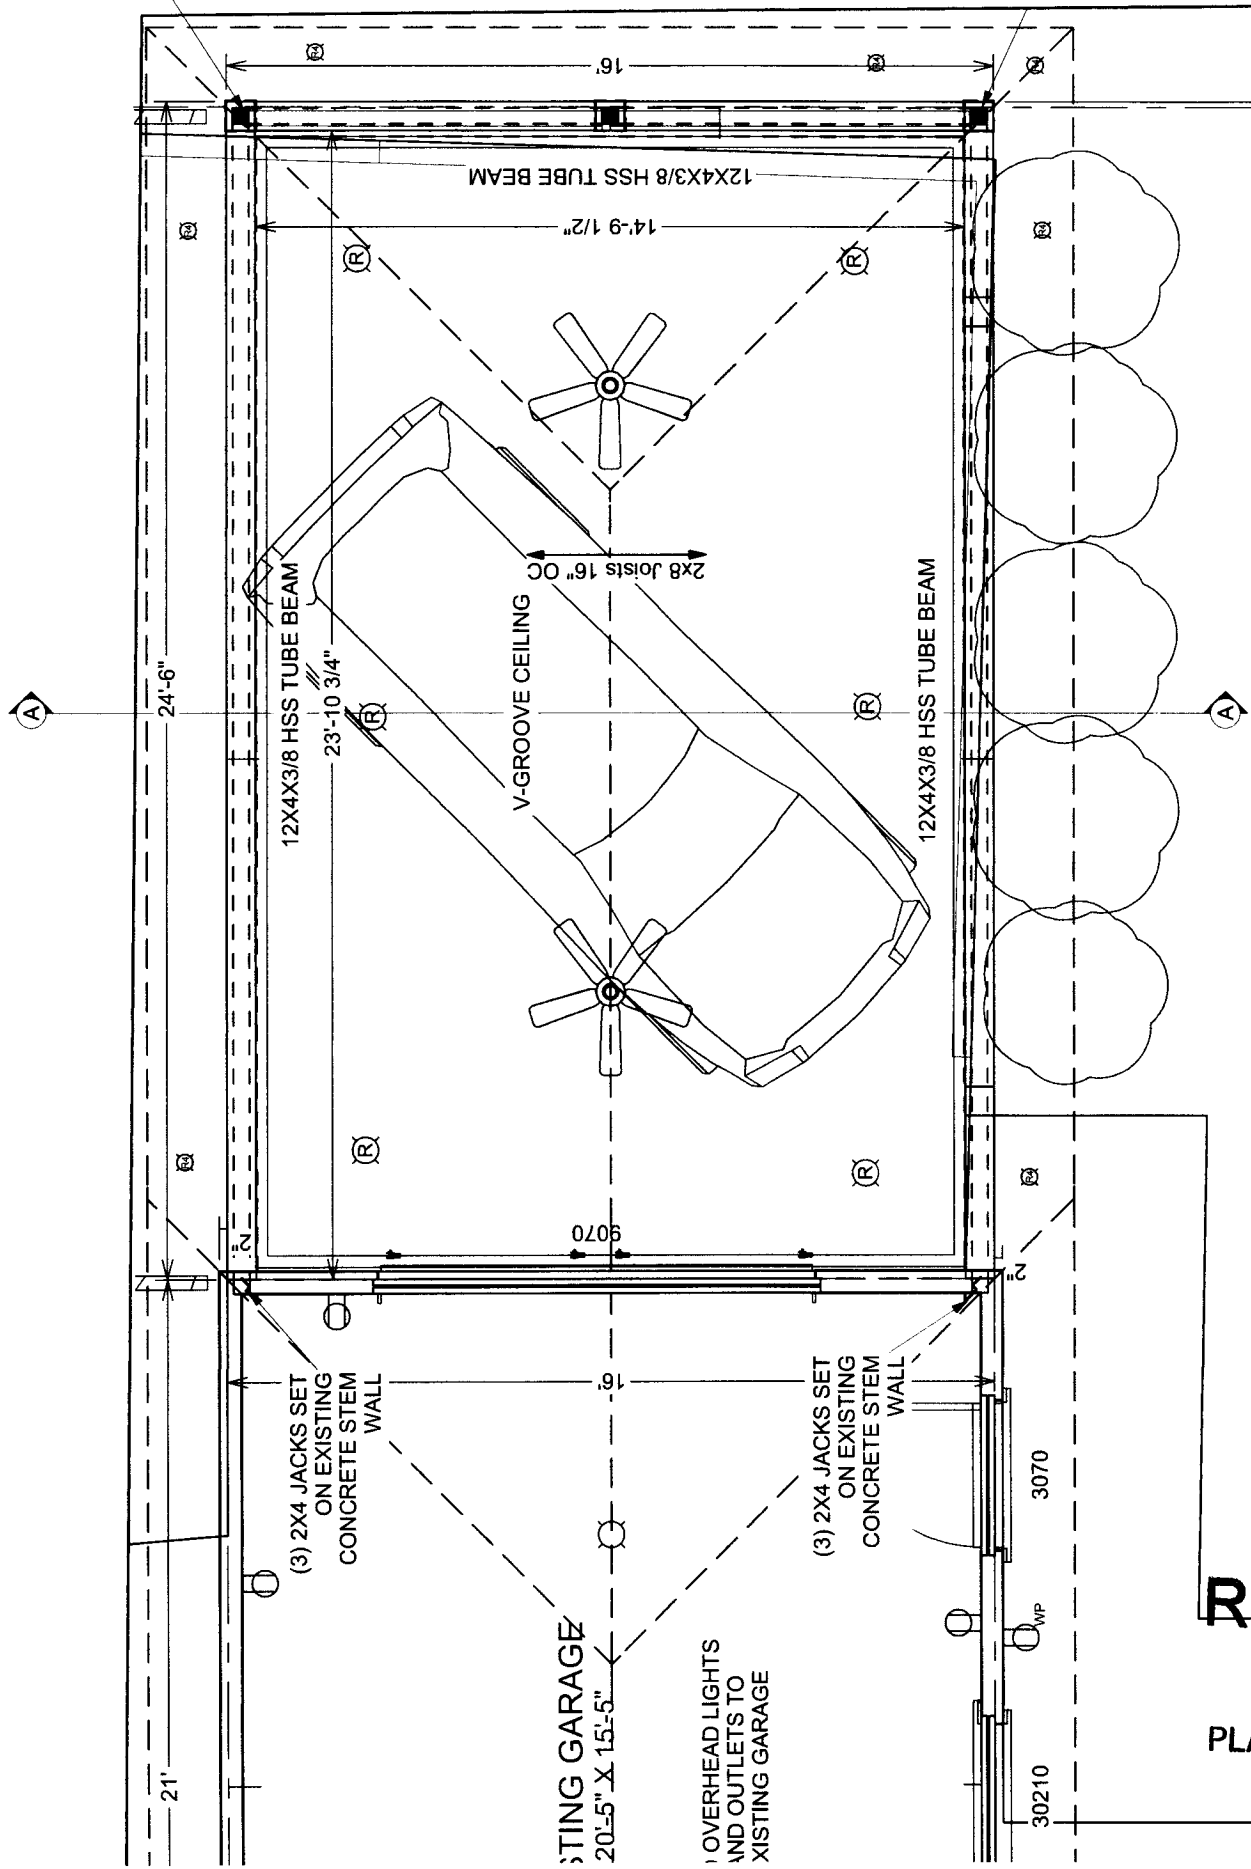

PROPOSED PLAN


SCALE 1/4"=1'-0"

RECEIVED

JUN 29 2020

PLANNING & DESIGN
SERVICES

20 - VARIANCE - 0072

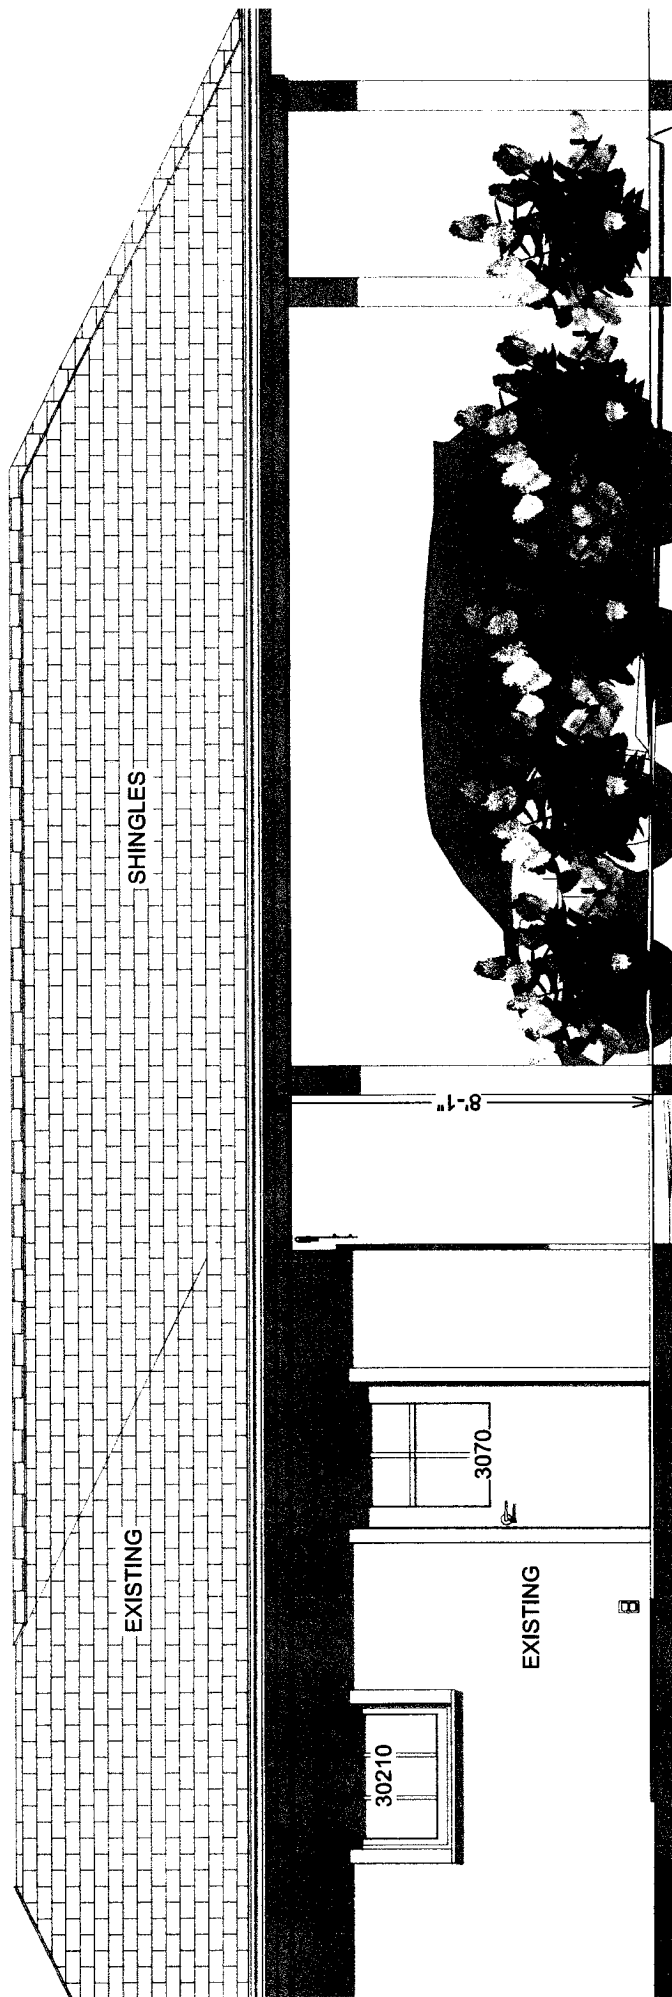

SOUTH (YARD SIDE) ELEVATION


SCALE 1/4"=1'-0"

RECEIVED


JUN 29 2020

PLANNING & DESIGN SERVICES

20 - VARIANCE - 0072

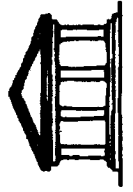

CHARLES WILLIAMS DESIGN, INC.
1626 WINDSOR PLACE
LOUISVILLE, KY 40204
502-459-1810

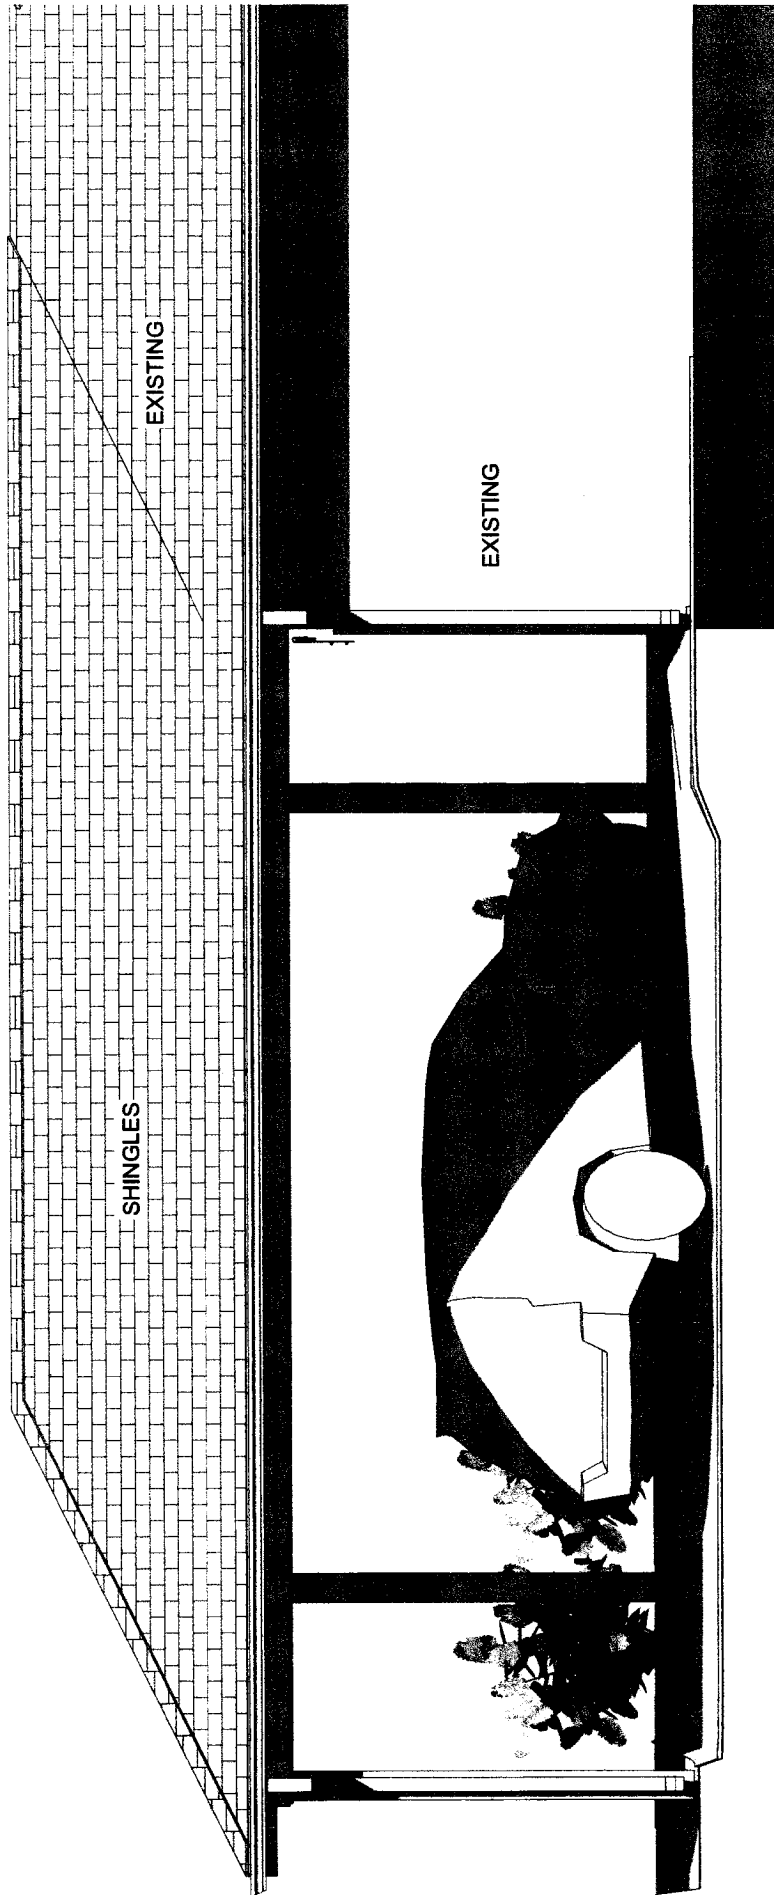

NORTH (ALLEY SIDE) ELEVATION


SCALE 1/4"=1'-0"

RECEIVED


JUN 29 2020

PLANNING & DESIGN SERVICES

20 - VARIANCE - 0072

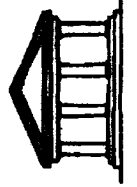

CHARLIE WILLIAMS DESIGN, INC.
1626 WINDSOR PLACE
LOUISVILLE, KY 40204
502-459-1810

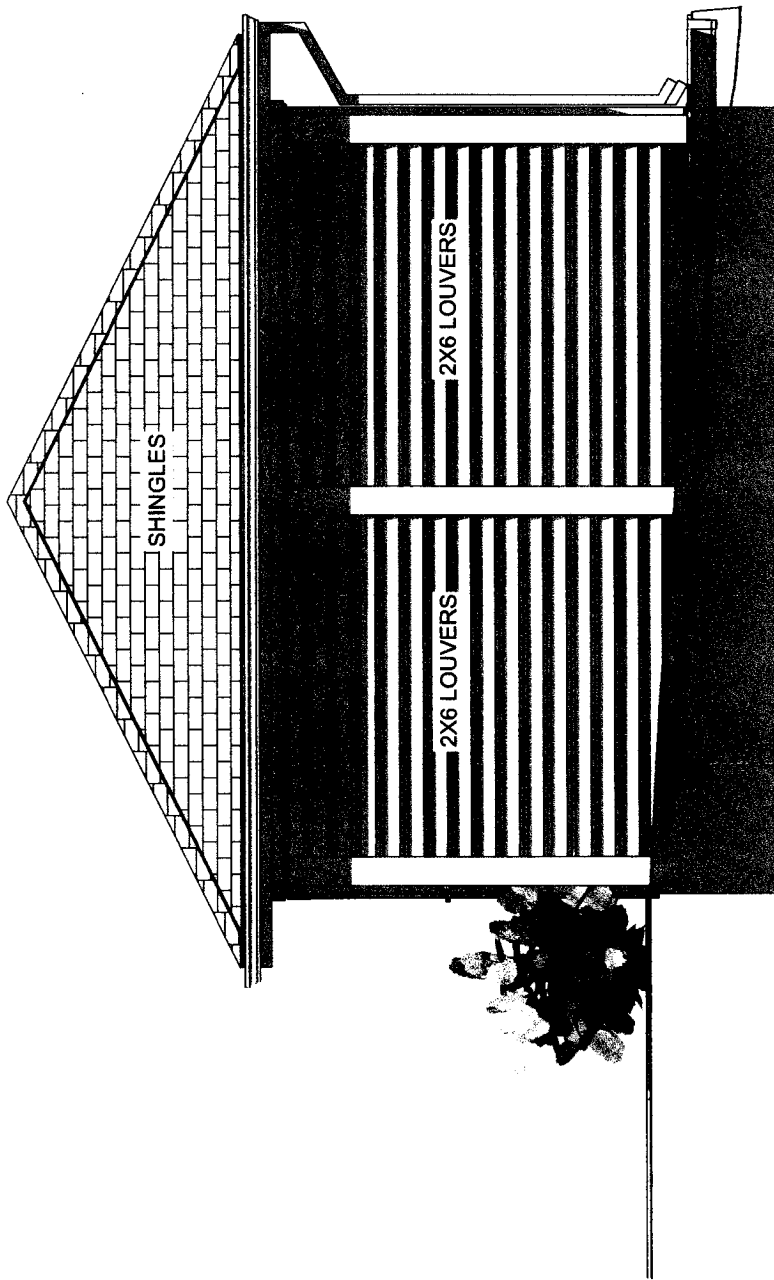

EAST SIDE ELEVATION


SCALE 1/4"=1'-0"

RECEIVED


JUN 29 2020

PLANNING & DESIGN
SERVICES

20 - VARIANCE - 0072

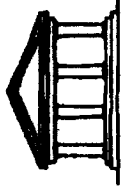

CHARLIE WILLIAMS DESIGN, INC.
1626 WINDSOR PLACE
LOUISVILLE, KY 40204
502-459-1810

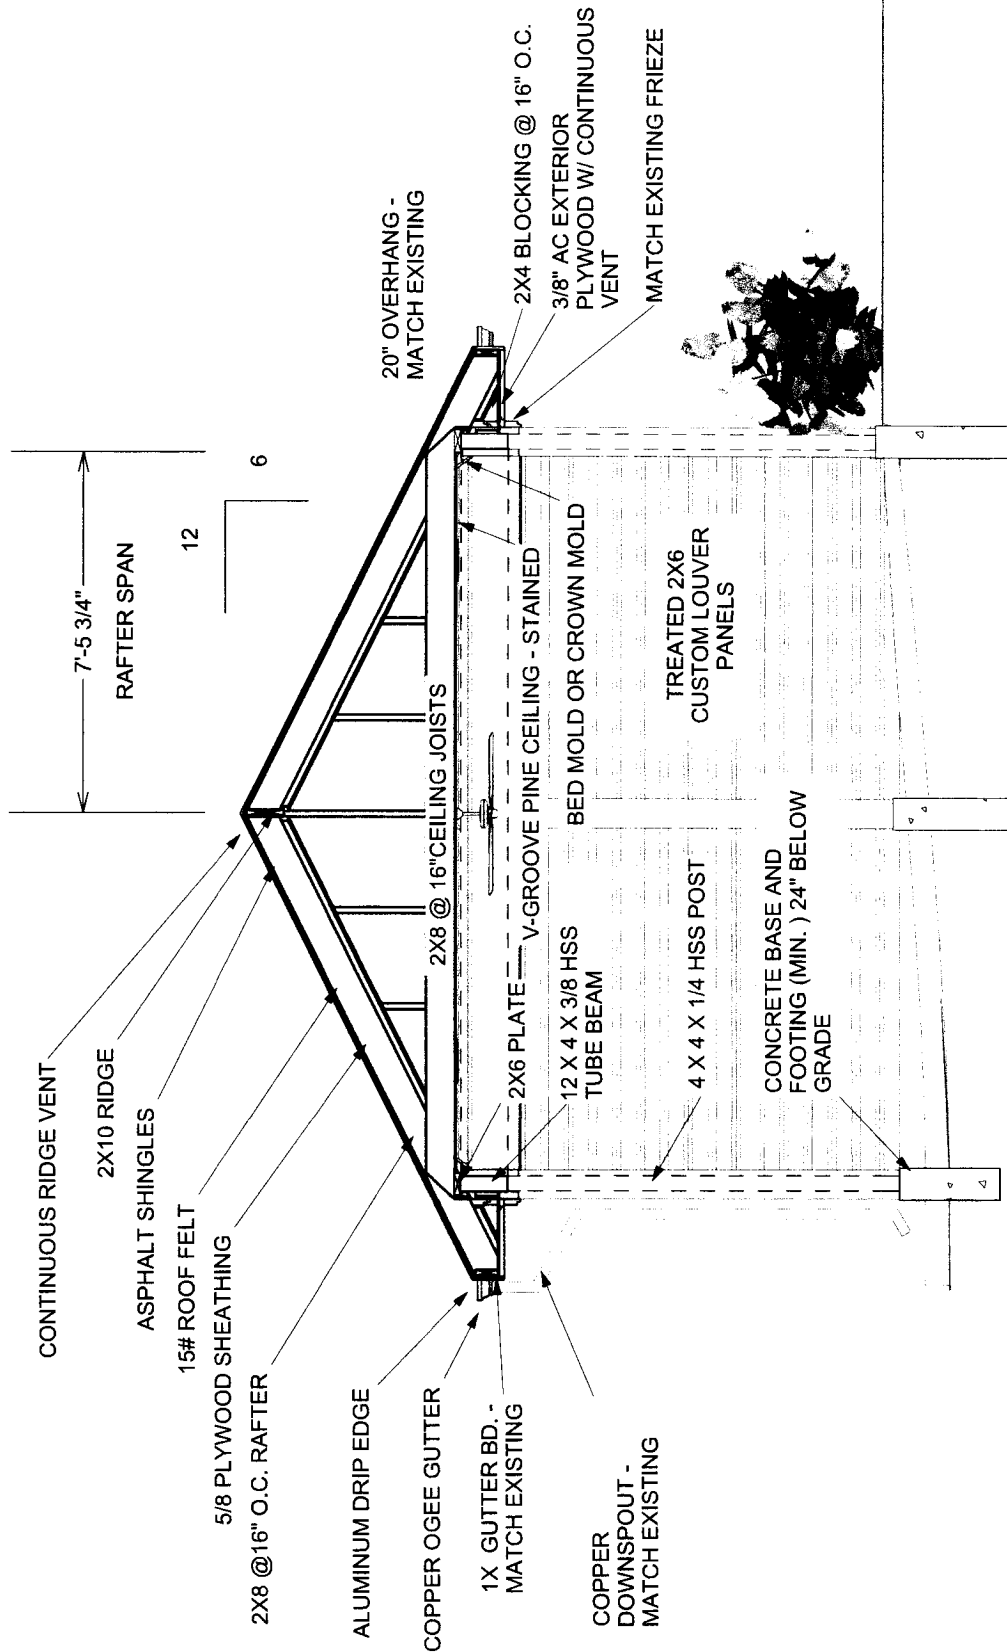

SECTION A-A


SCALE 1/4"=1'-0"

RECEIVED


JUN 29 2020

PLANNING & DESIGN SERVICES

20 - VARIANCE - 0072

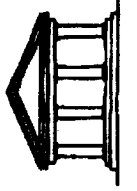

CHARLIE WILLIAMS DESIGN, INC.
 1626 WINDSOR PLACE
 LOUISVILLE, KY 40204
 502-459-1810

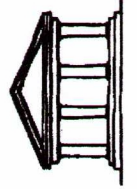


CHARLIE WILLIAMS DESIGN, INC.
1626 WINDSOR PLACE
LOUISVILLE, KY 40204
502-459-1810

RECEIVED

JUN 29 2020

PLANNING & DESIGN
SERVICES

20 - VARIANCE - 0072

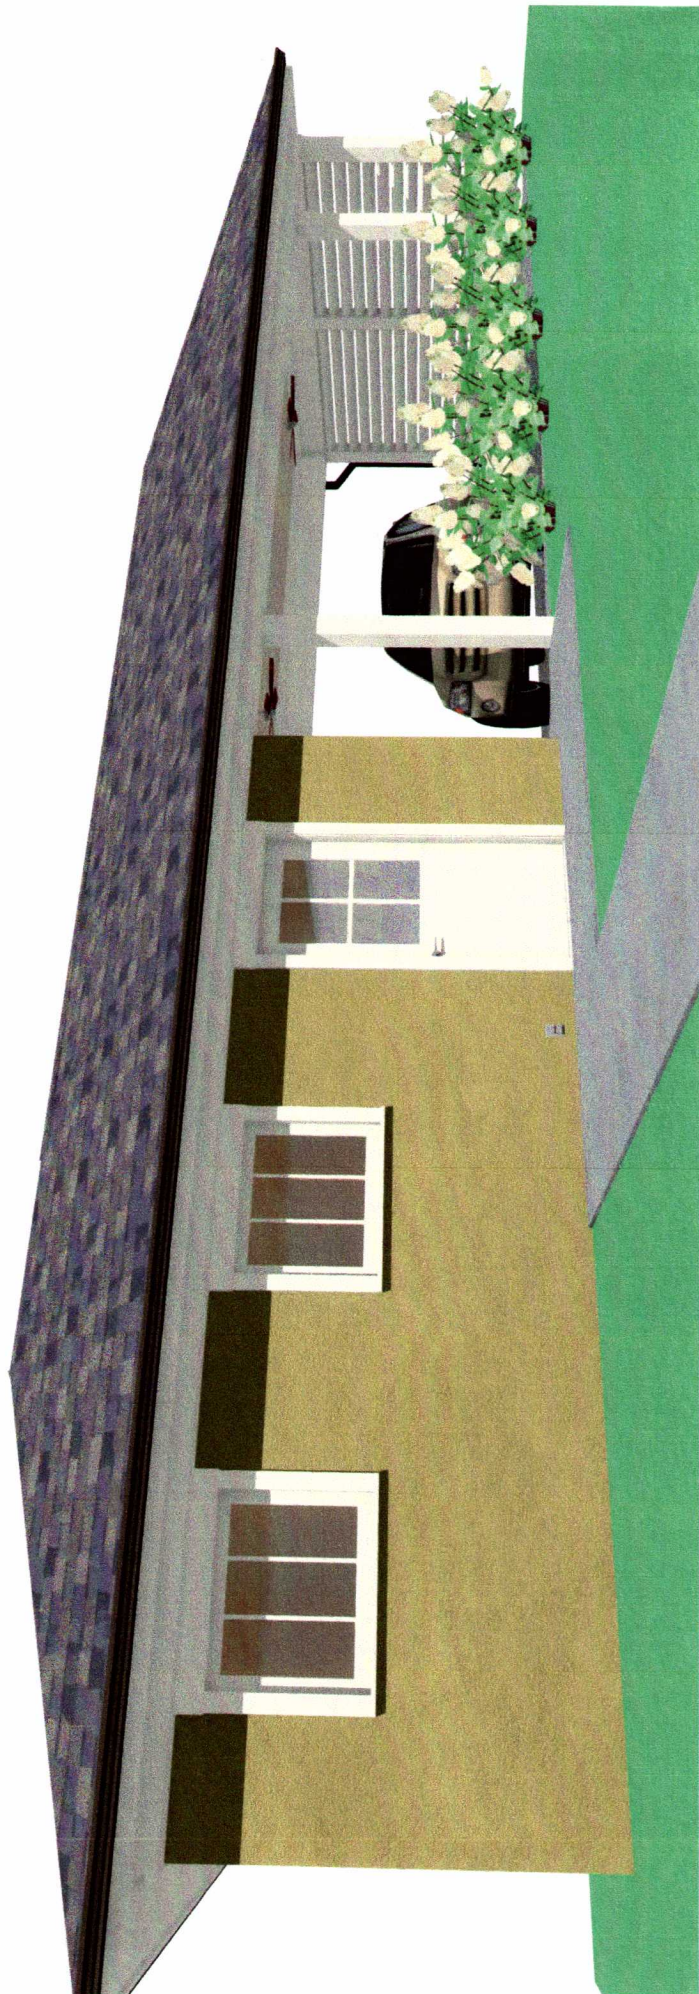

CHARLIE WILLIAMS DESIGN, INC.
1626 WINDSOR PLACE
LOUISVILLE, KY 40204
502-459-1810

RECEIVED

JUN 29 2020

PLANNING & DESIGN
SERVICES

20 - VARIANCE - 0072