



1 Schematic Elevation - South
SD201 1" = 20'-0"



2 Schematic Elevation - North
SD201 1" = 20'-0"

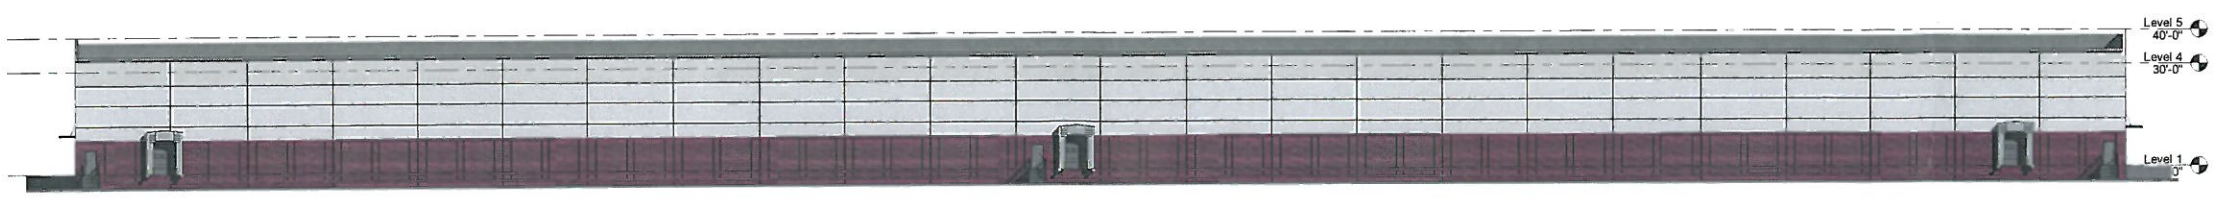

3 Schematic Elevation - East
SD201 1" = 20'-0"

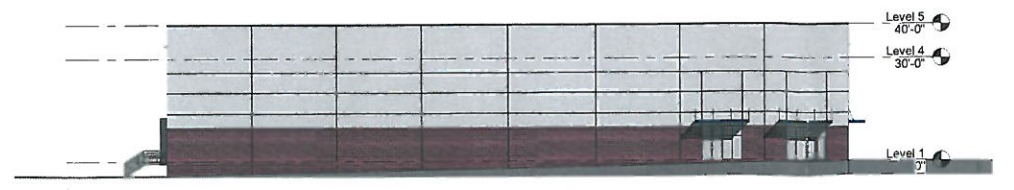

4 Schematic Elevation - West
SD201 1" = 20'-0"

RECEIVED
OCT 29 2018
PLANNING &
DESIGN SERVICES

STUDIO A
architecture
2330 frankfort ave
louisville, ky 40205
p: (502) 589-8007
f: (502) 589-8004
www.studioaarch.com

Consultants

Project Name
Titan Warehouse

Rochester Drive
Louisville, KY 40214-2583

Client
Titan
Research and
Development

119 Rochester Drive
Louisville, KY 40214-2583

NOT FOR
CONSTRUCTION

Revisions


No.	Description	Date

SCHMATIC
ELEVATIONS


Project number 18-QK-01
Date 12/18/15

SD201
Scale 1" = 20'-0"

18 DEVPLAN 1182

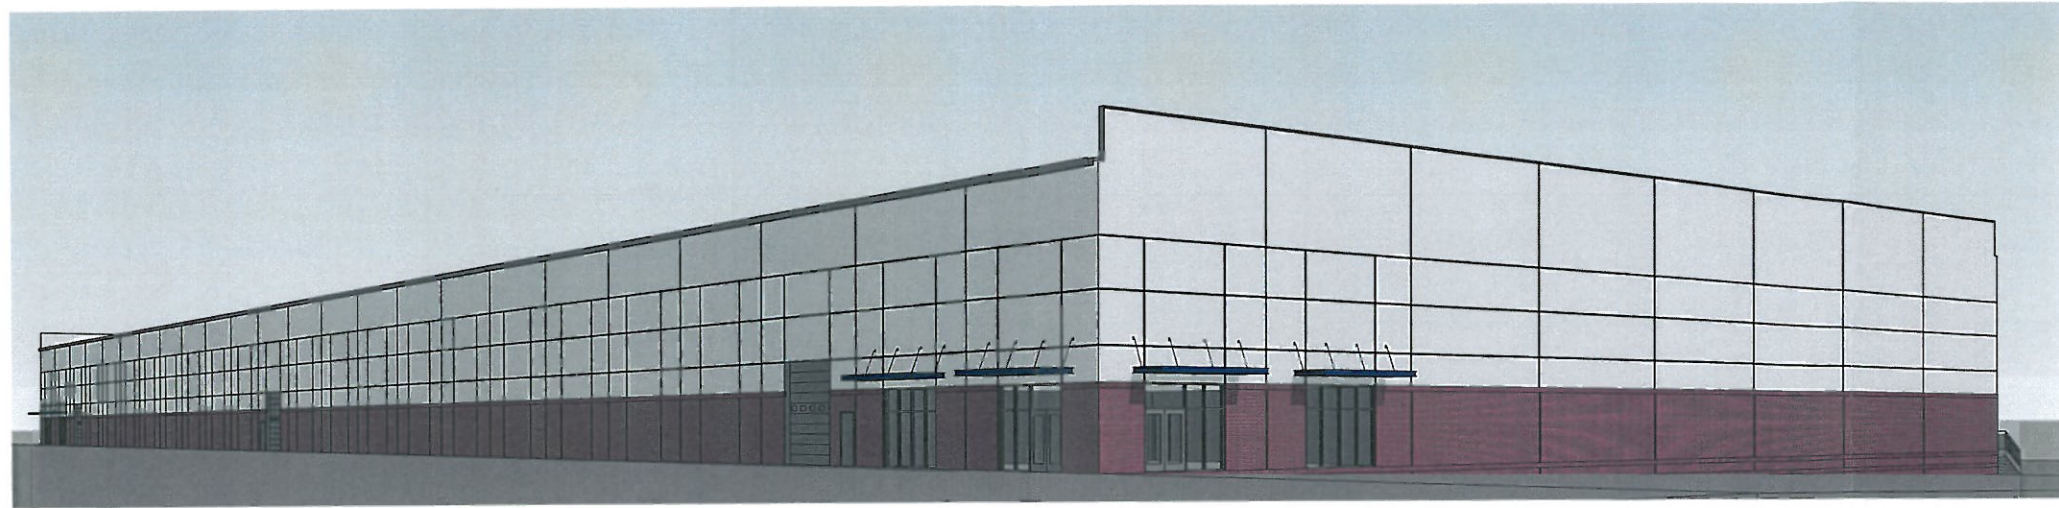

1 3D View 1
SD202

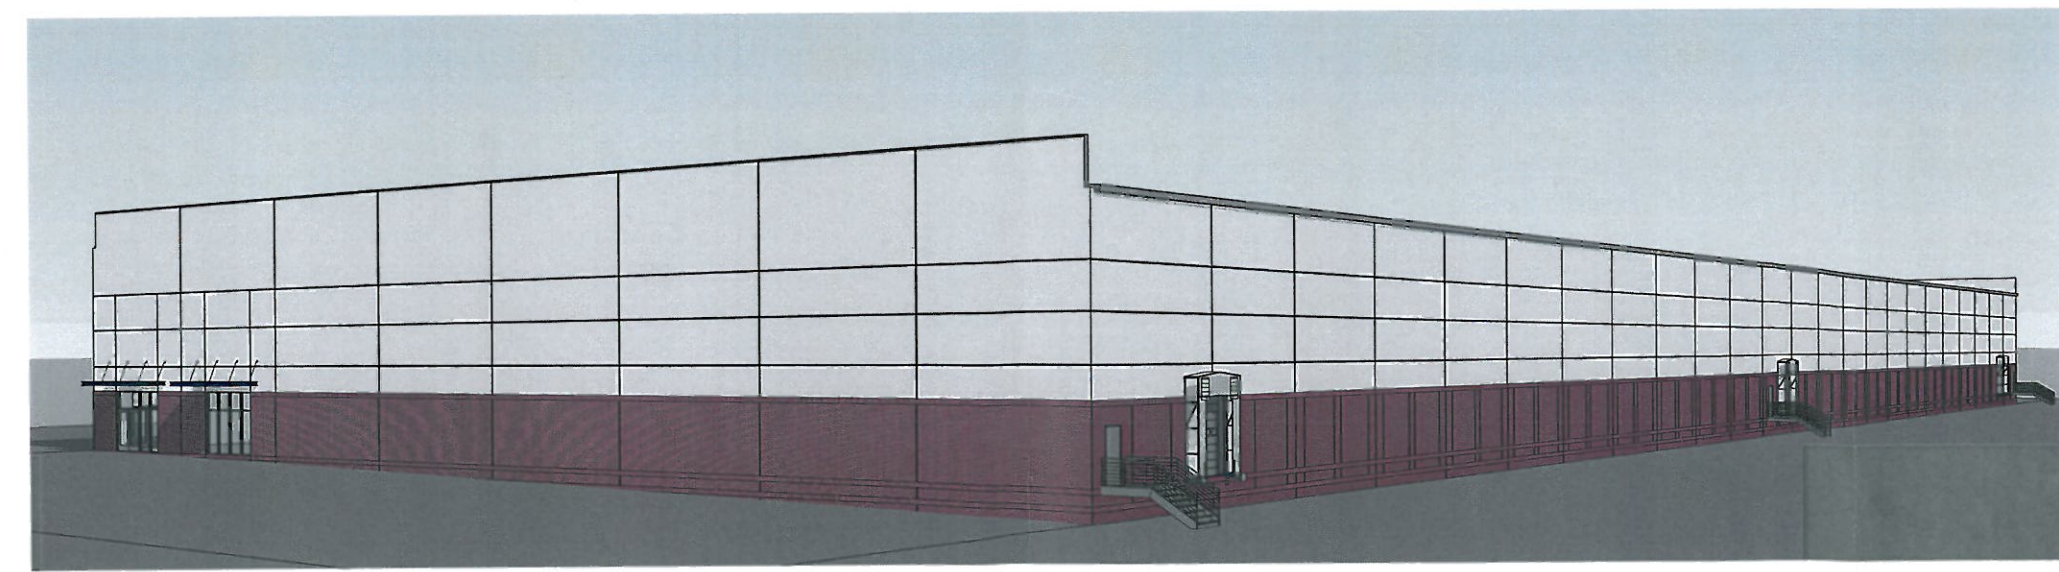

2 3D View 2
SD202

RECEIVED
OCT 29 2018
PLANNING &
DESIGN SERVICES

STUDIO A
architecture
2330 frankfort ave
Louisville, KY 40208
P: (502) 589-8007
F: (502) 589-8004
www.studioaarch.com

Consultants

Project Name
Titan Warehouse

Rochester Drive
Louisville, KY 40214-2583

Client
Titan
Research and
Development

119 Rochester Drive
Louisville, KY 40214-2583

Seal

**NOT FOR
CONSTRUCTION**

Revisions

No.	Description	Date

**SCHEMATIC
RENDERINGS**

Project number 18-QK-01
Date 12/18/15

SD202

Scale

18 DEVPLAN 1 1 8 2