



SOUTH STREET VIEWS - EXISTING CONDITION

H O W E R E S I D E N C E

R E N O V A T I O N & A D D I T I O N

911 FRANKLIN STREET LOUISVILLE KENTUCKY 40206



RECEIVED


APR 10 2023

**PLANNING &
DESIGN SERVICES**

2305


ARCHITECTURAL ARTISANS INC
213 SOUTH SHELBY STREET LOUISVILLE KY 40202 502 582 3907

23-C04-0030

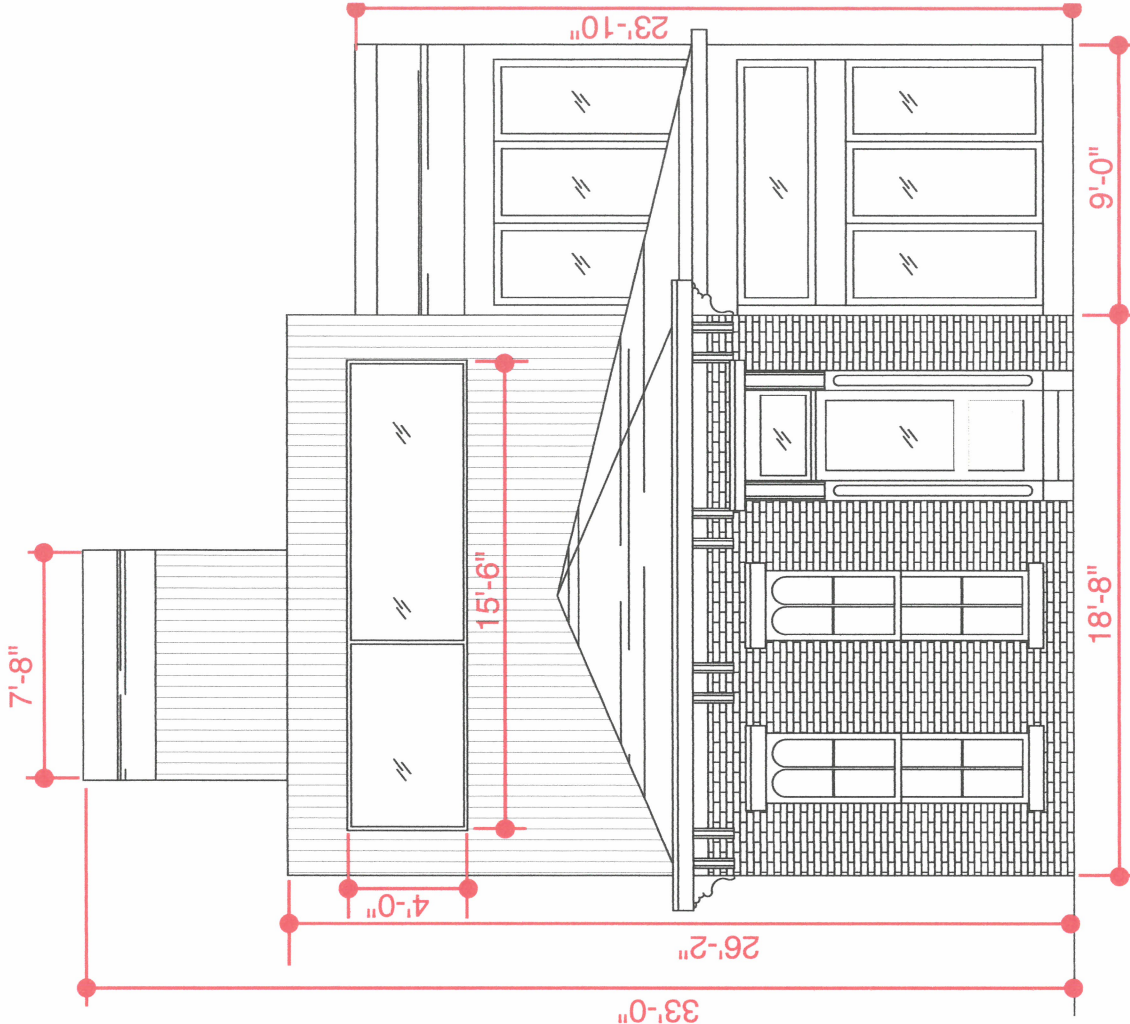

PROPOSED SOUTH ELEVATION

REAR CAMELBACK TO BE
REMOVED TO SECOND FLOOR
JOISTS BEHIND EXISTING
HOUSE TO REMAIN - 6'-6" EL
AND EXTERNAL STAIR TO BE
DEMOLISHED

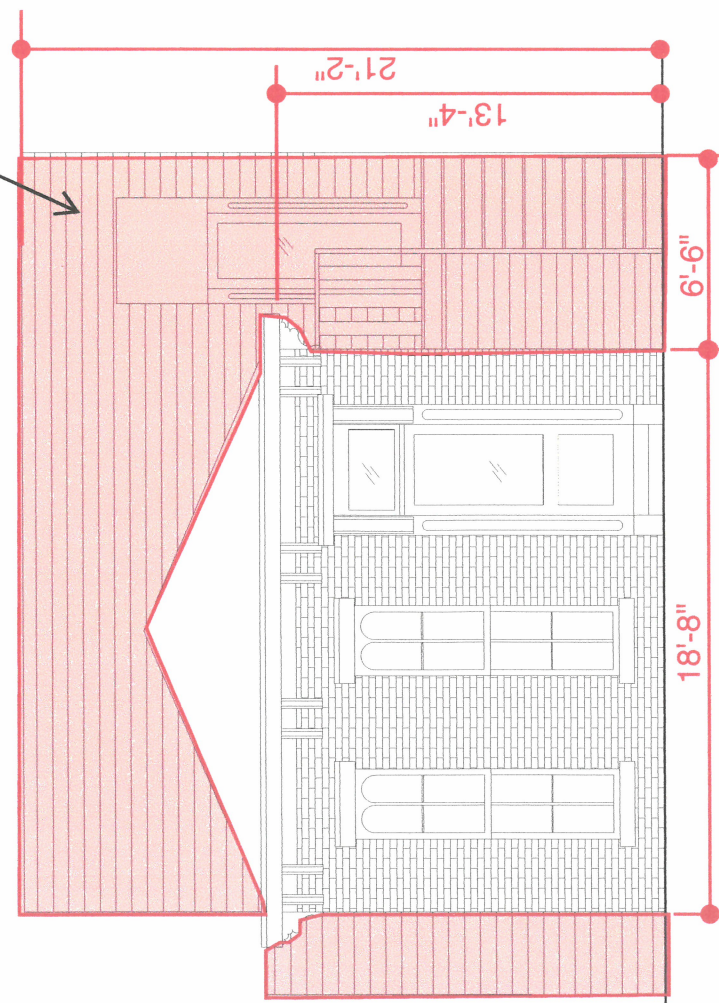

EXISTING SOUTH ELEVATION

WEST AND SOUTH COURTYARD ELEVATIONS-EXISTING CONDITION

HOWE RESIDENCE

RENOVATION & ADDITION
911 FRANKLIN STREET LOUISVILLE KENTUCKY 40206

23-004-0080

RECEIVED

APR 10 2023
PLANNING &
DESIGN SERVICES

2305

2'-8" SQUARE
ALUMINUM
WINDOWS AT
REAR ADDITION


NEW SECOND
FLOOR ADDITION -
VERTICAL METAL
SIDING

EXISTING FRONT
OF MASONRY
HOUSE TO REMAIN
AND BE
RENOVATED

EXISTING
WINDOWS ON
WEST SIDE TO BE
BRICKED UP

GLASS WALLED
STAIR ENCLOSURE

EXISTING GARAGE
TO REMAIN WITH
SECOND FLOOR
ADDED ABOVE

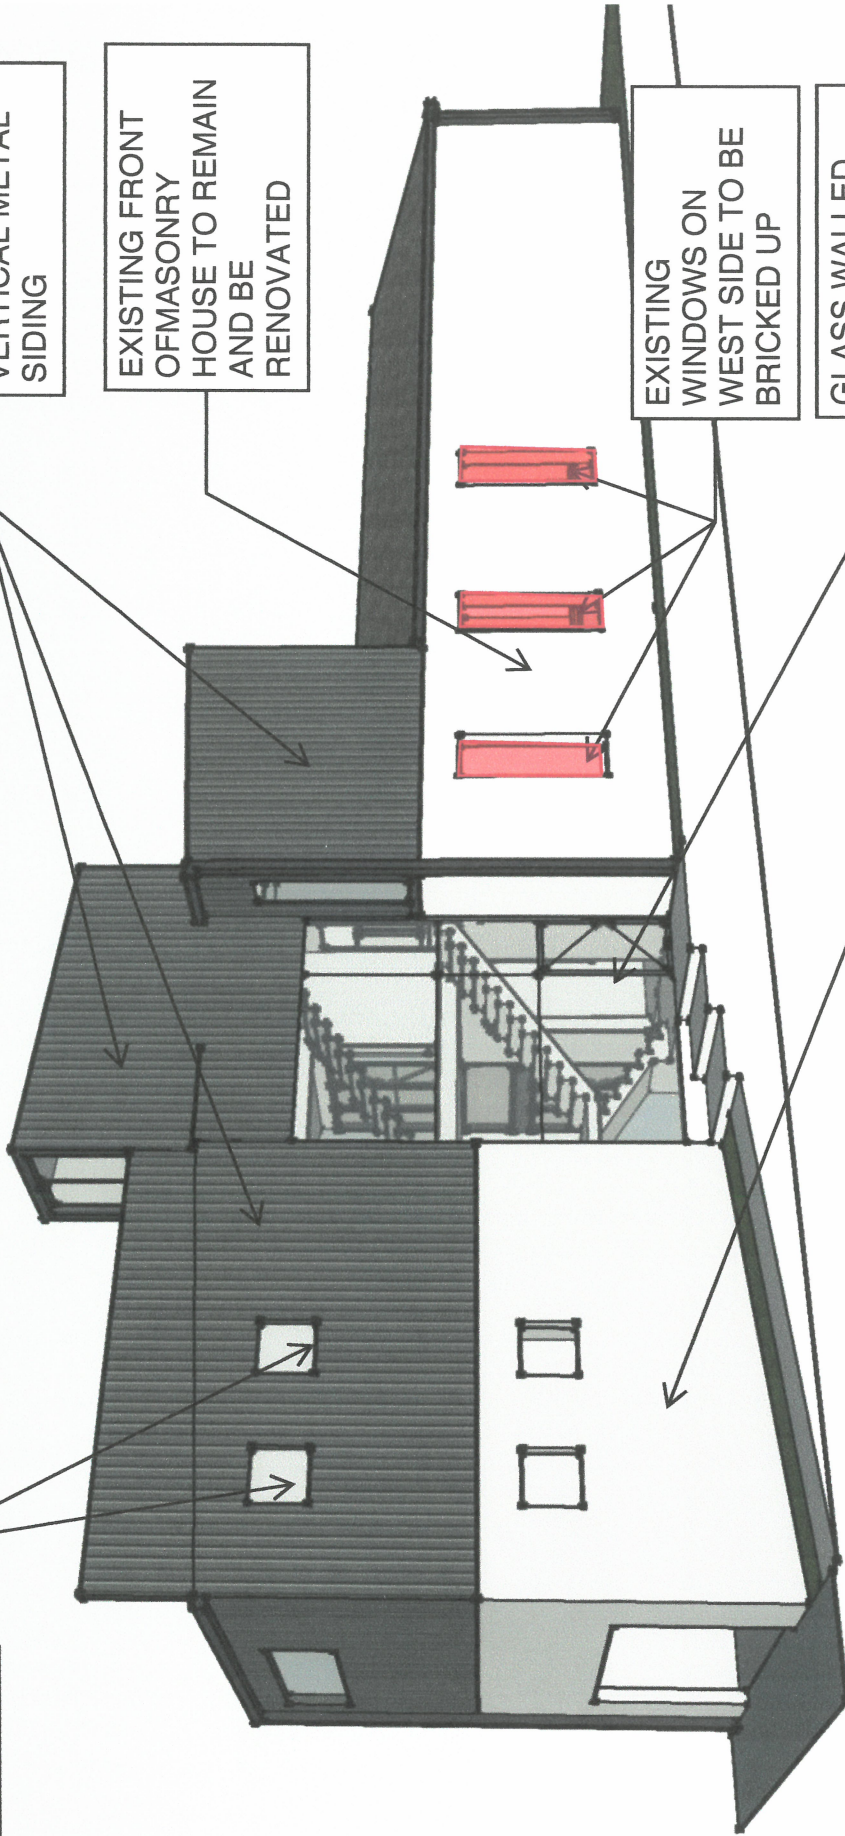

PROPOSED WEST FACADE VIEW LOOKING SOUTH EAST

H O W E R E S I D E N C E

R E N O V A T I O N & A D D I T I O N

911 FRANKLIN STREET LOUISVILLE KENTUCKY 40206


RECEIVED

APR 10 2023

PLANNING &
DESIGN SERVICES

2305

ARCHITECTURAL ARTISANS INC
213 SOUTH SHELBY STREET LOUISVILLE KY 40202 502 582 3907

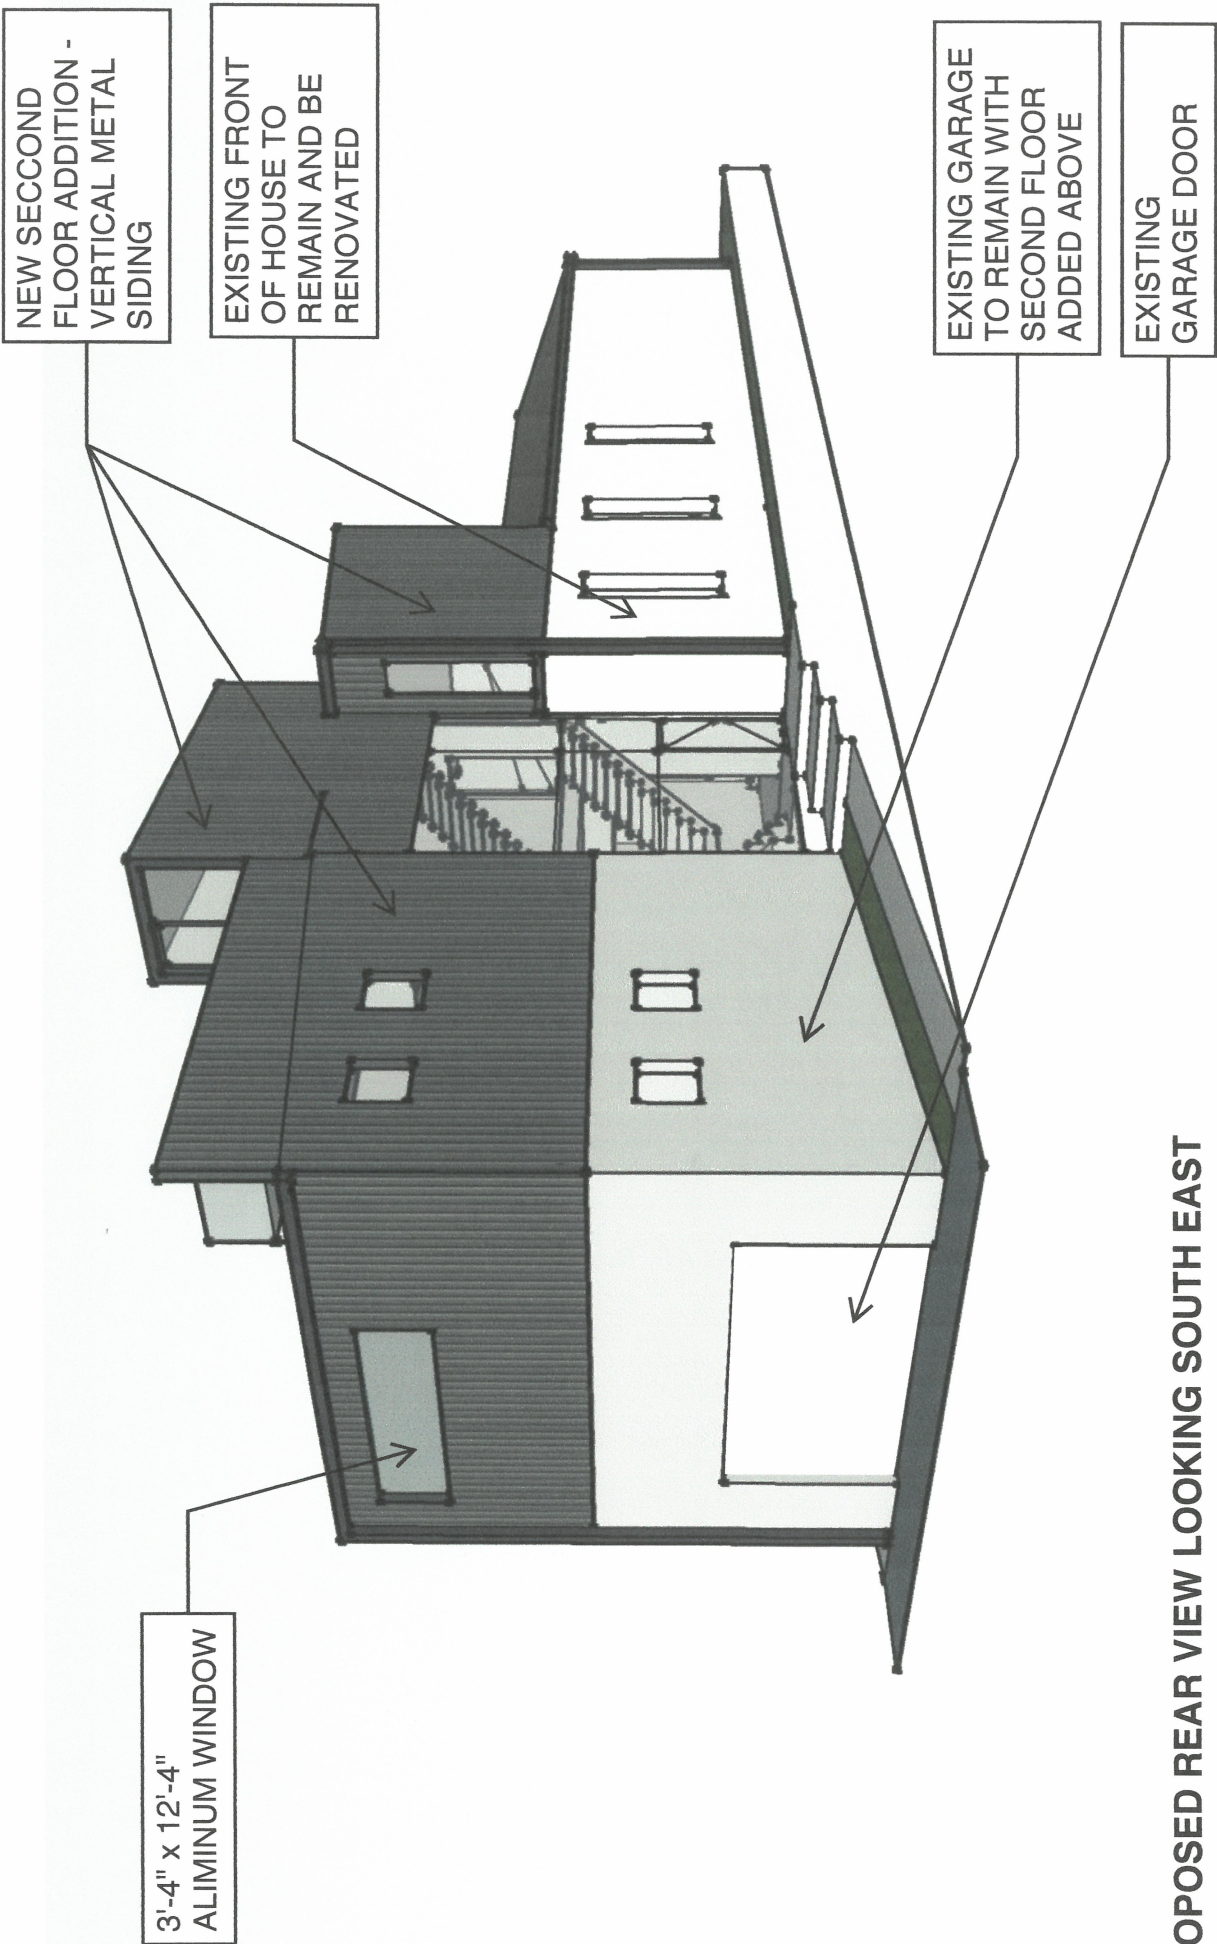

PROPOSED REAR VIEW LOOKING SOUTH EAST

RECEIVED

APR 10 2023


PLANNING &
DESIGN SERVICES

H O W E R E S I D E N C E

R E N O V A T I O N & A D D I T I O N

911 FRANKLIN STREET LOUISVILLE KENTUCKY 40206

23-COA-0080

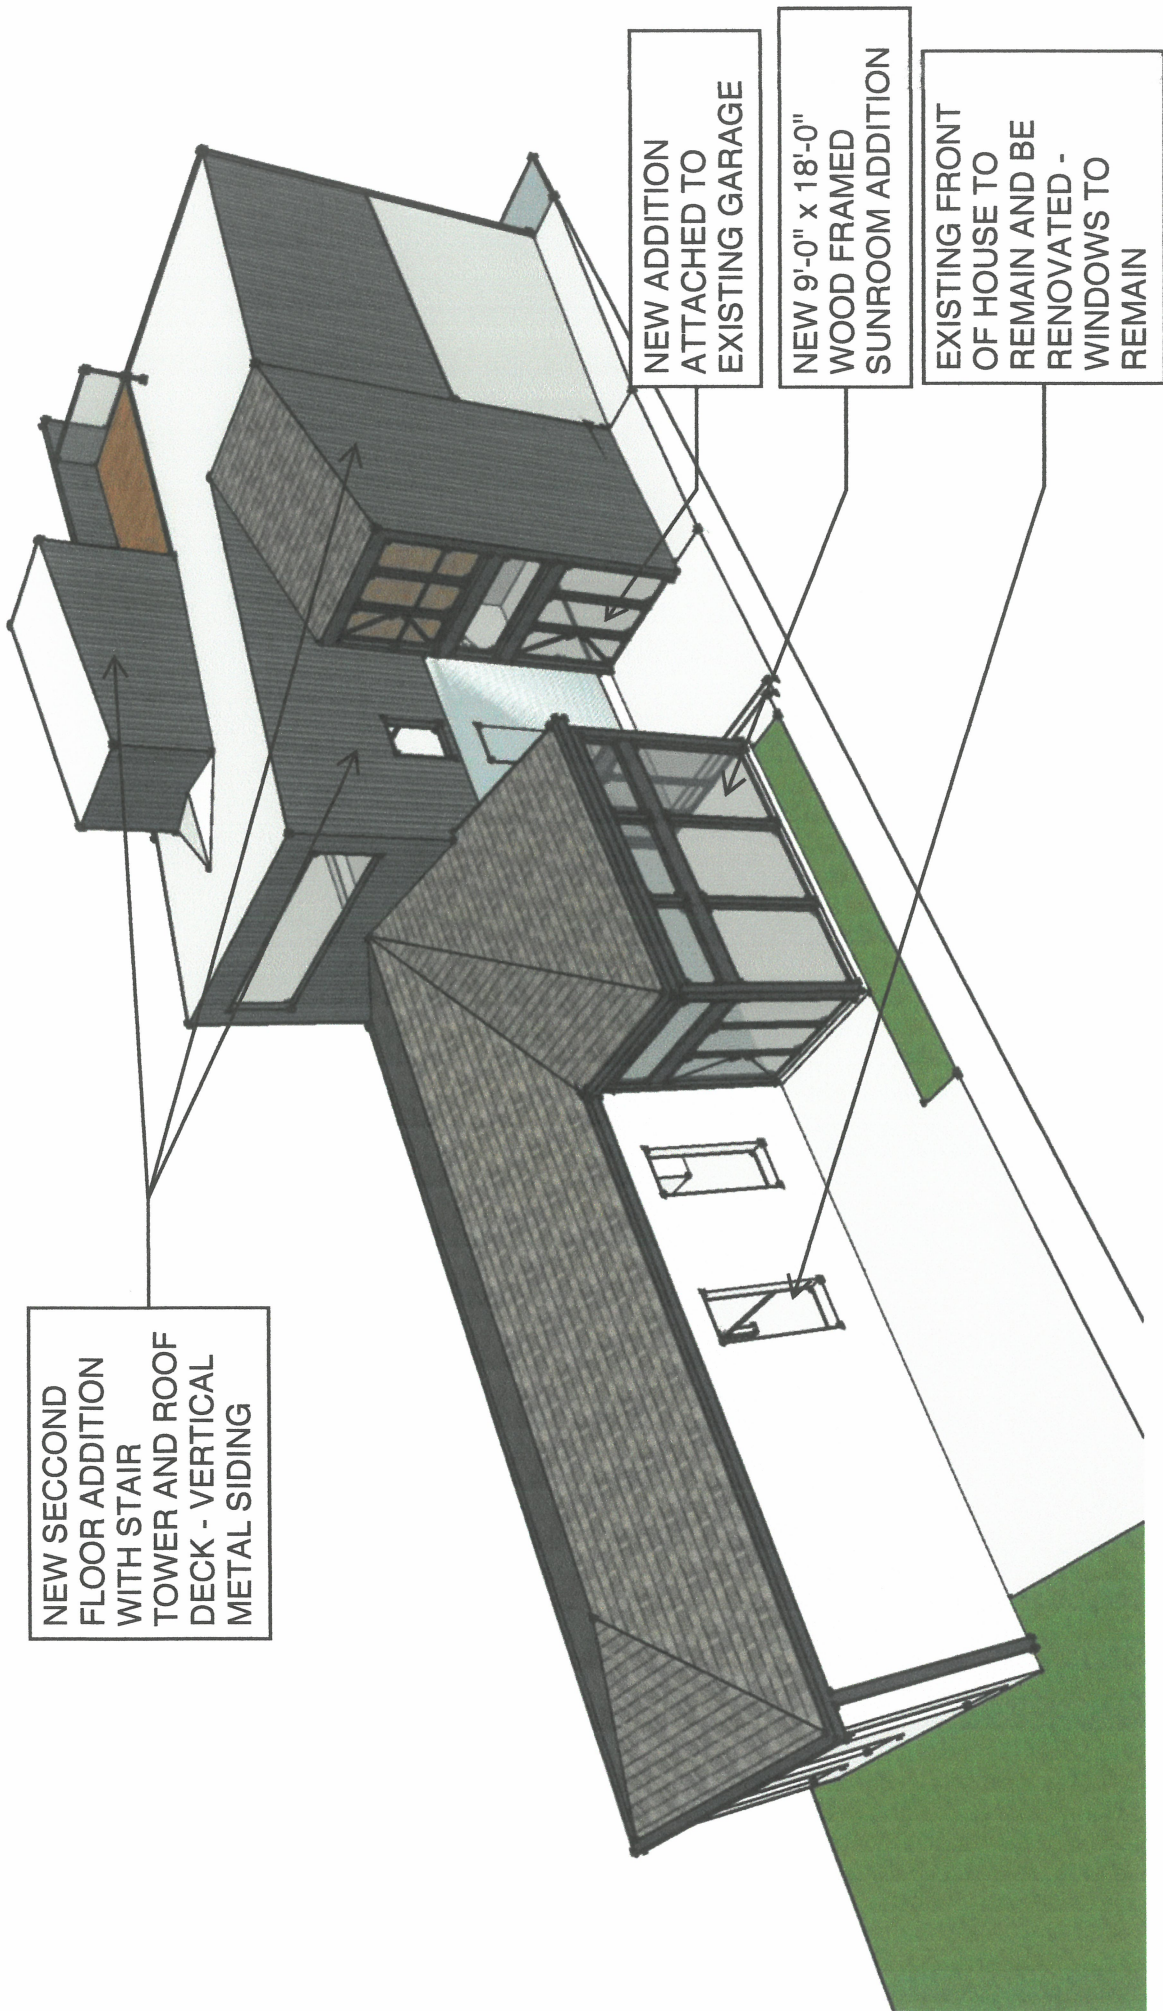

PROPOSED VIEW TO SUNROOM AND COURTYARD LOOKING NORTH WEST

H O W E R E S I D E N C E

R E N O V A T I O N & A D D I T I O N

911 FRANKLIN STREET LOUISVILLE KENTUCKY 40206

RECEIVED

APR 10 2024


PLANNING & DESIGN SERVICES

2305

ARCHITECTURAL ARTISANS INC
213 SOUTH SHELBY STREET LOUISVILLE KY 40202 502 582 3907

23-CO4-WB

NEW SECCOND
FLOOR ADDITION
WITH STAIR
TOWER TO ROOF
DECK - VERTICAL
METAL SIDING

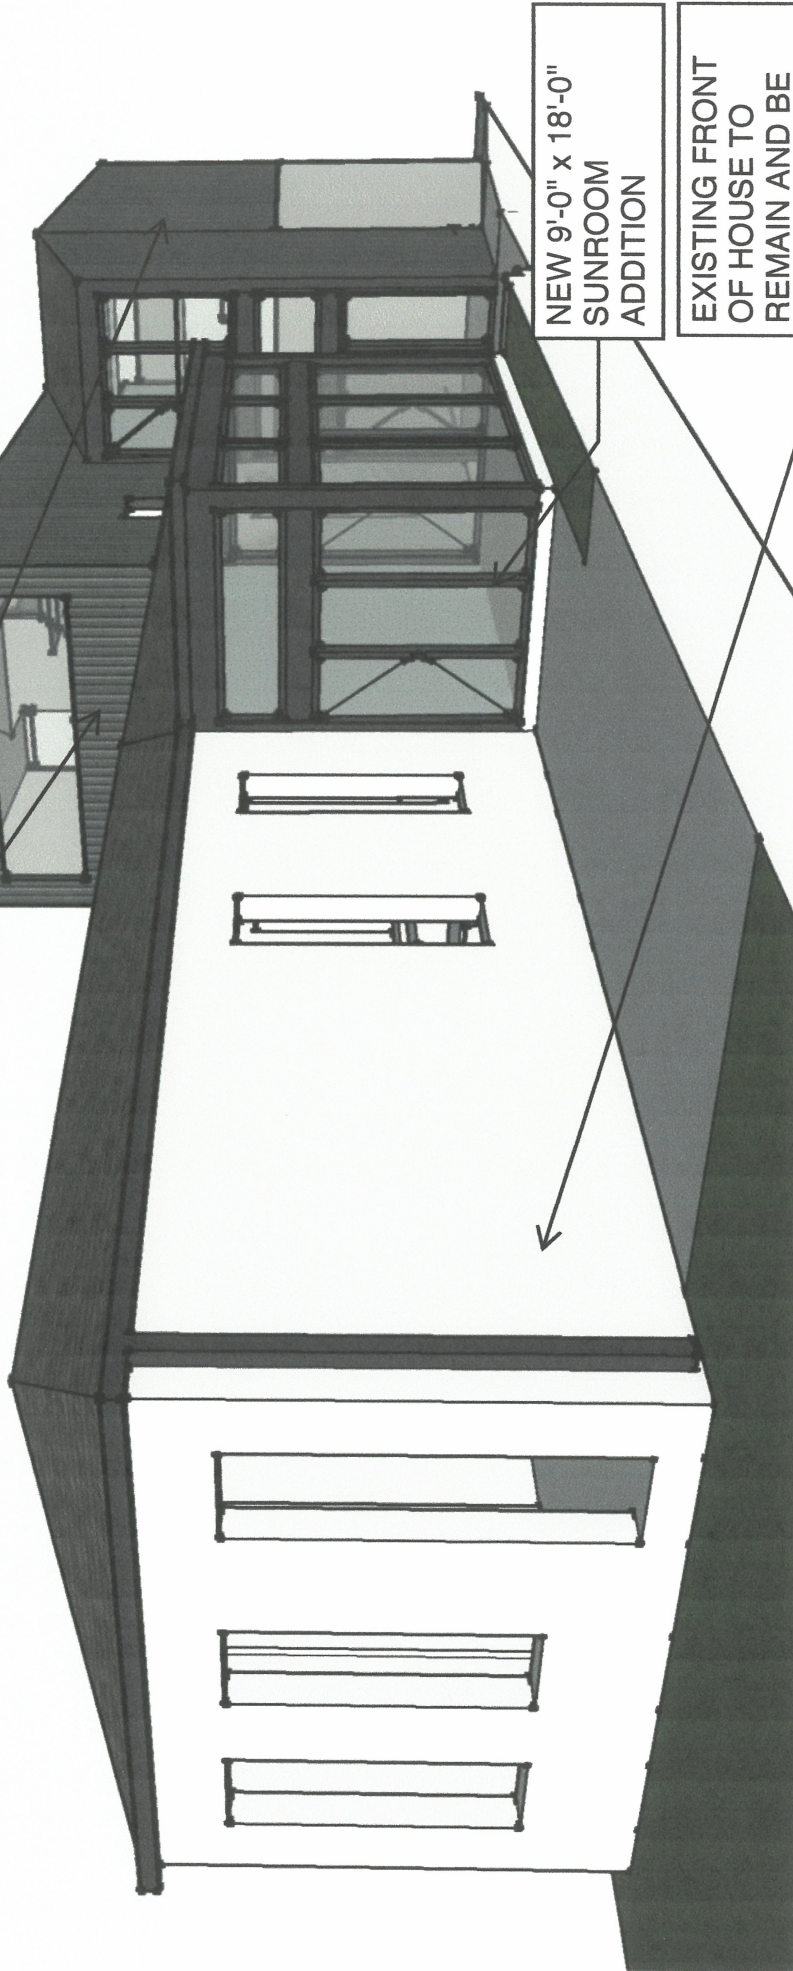

NEW 9'-0" x 18'-0"
SUNROOM
ADDITION

EXISTING FRONT
OF HOUSE TO
REMAIN AND BE
RENOVATED -
WINDOWS AND
DOOR TO REMAIN

PROPOSED STREET VIEW LOOKING NORTH WEST

H O W E R E S I D E N C E

R E N O V A T I O N & A D D I T I O N

911 FRANKLIN STREET LOUISVILLE KENTUCKY 40206

RECEIVED

APR 10 2023


PLANNING &
DESIGN SERVICES

2305

ARCHITECTURAL ARTISANS INC
213 SOUTH SHELBY STREET LOUISVILLE KY 40202 502 582 3907

23-C04-000

NEW SECOND
FLOOR ADDITION
WITH STAIR
TOWER TO ROOF
DECK - VERTICAL
METAL SIDING

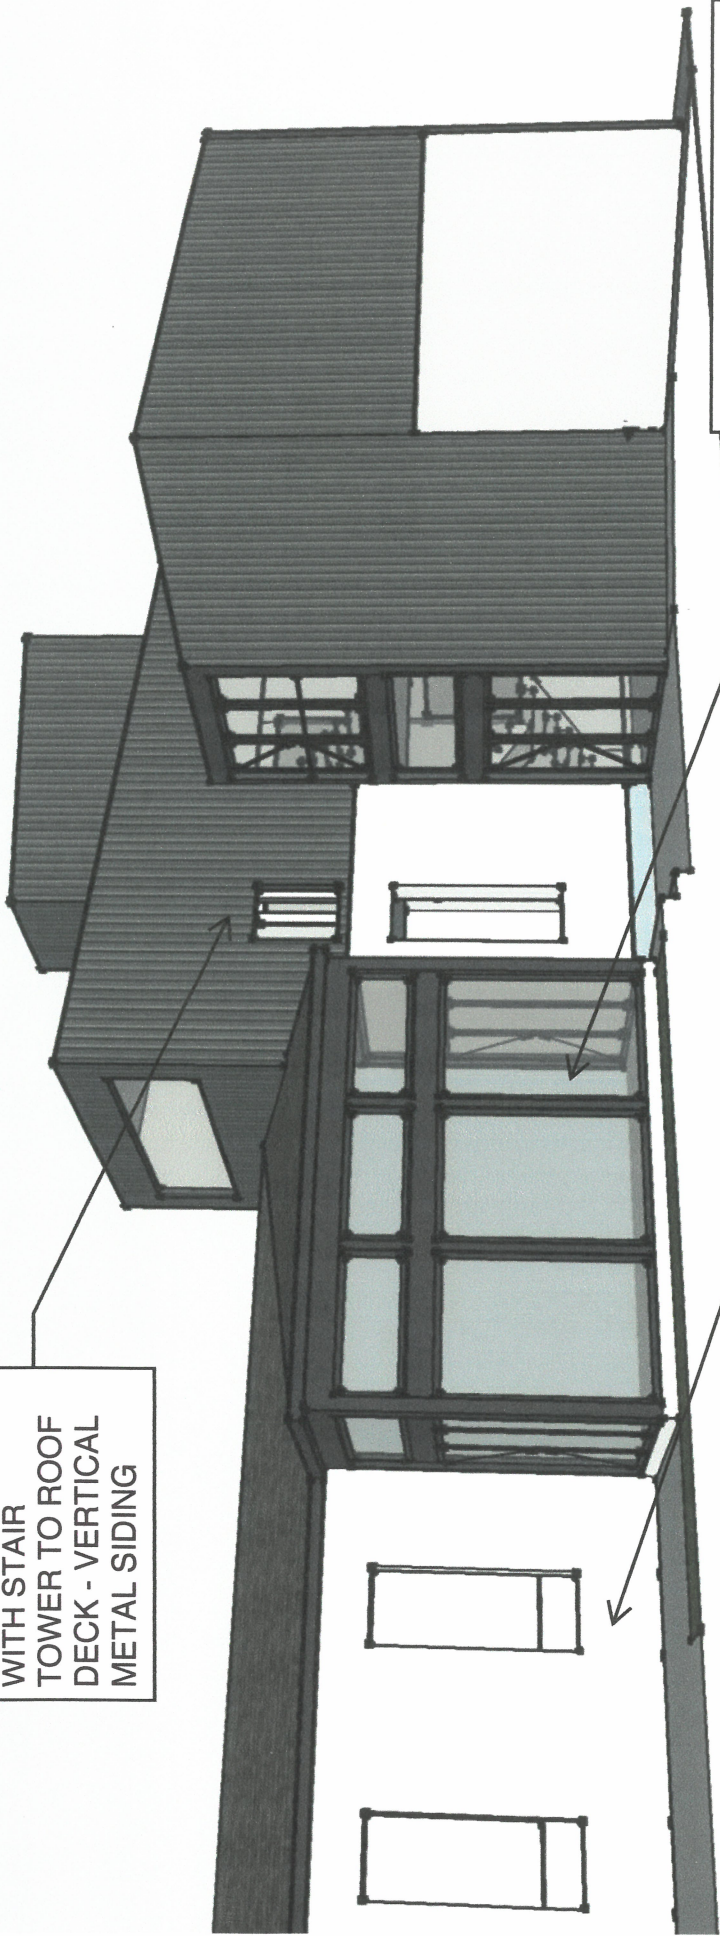

NEW 9'-0" x 18'-0" WOOD
FRAMED SUNROOM
ADDITION

EXISTING FRONT
OF HOUSE TO
REMAIN AND BE
RENOVATED -
WINDOWSR TO
REMAIN

PROPOSED ENLARGED SUNROOM/COURTYARD VIEW LOOKING NORTH WEST

RECEIVED

APR 10 2024

PLANNING &
DESIGN SERVICES

HOWE RESIDENCE

RENOVATION & ADDITION

911 FRANKLIN STREET LOUISVILLE KENTUCKY 40206

2305

ARCHITECTURAL ARTISANS INC
213 SOUTH SHELBY STREET LOUISVILLE KY 40202 502 582 3907

23-004-0030