


RECEIVED

OCT 23 2017

PLANNING &
DESIGN SERVICES

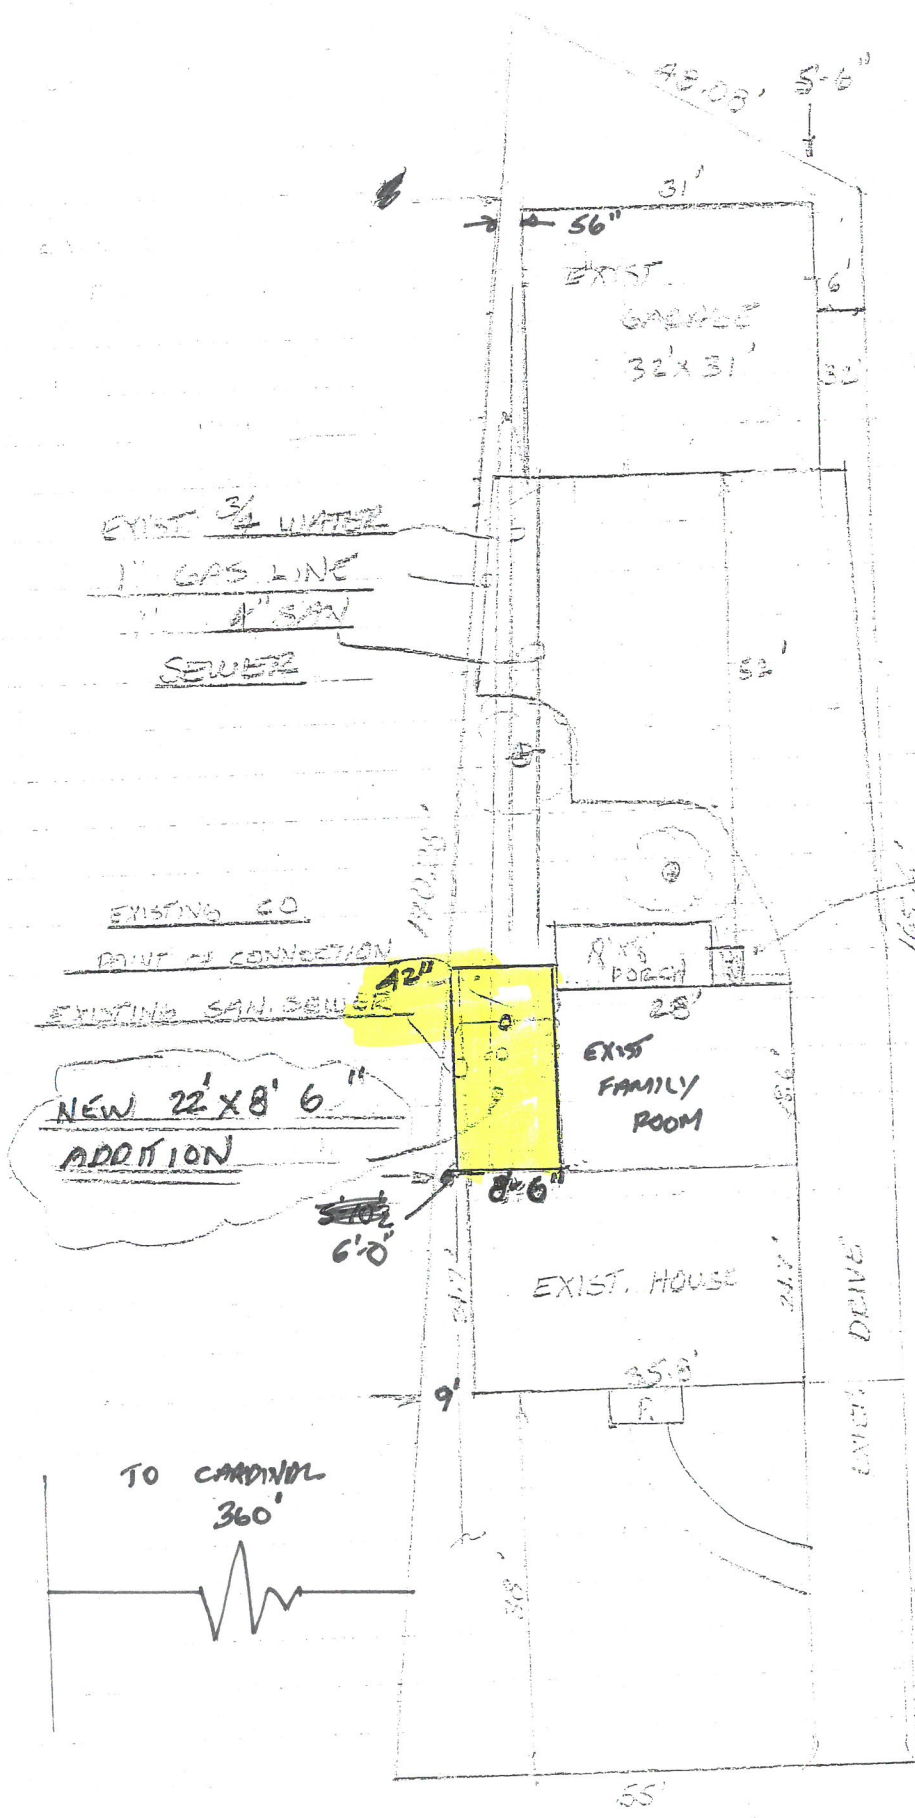

BRICK SIDE WALK AND STAIRS



TO CHLADEE
335.55'

TO CARDINAL
360'

PLOT PLAN

1134 DOVE RD

17 VARIANCE 1076

1" = 20'-0"