




FRONT ELEVATION

1,800 Total Sq Ft +/-



RIGHT ELEVATION

8-Plex Unit

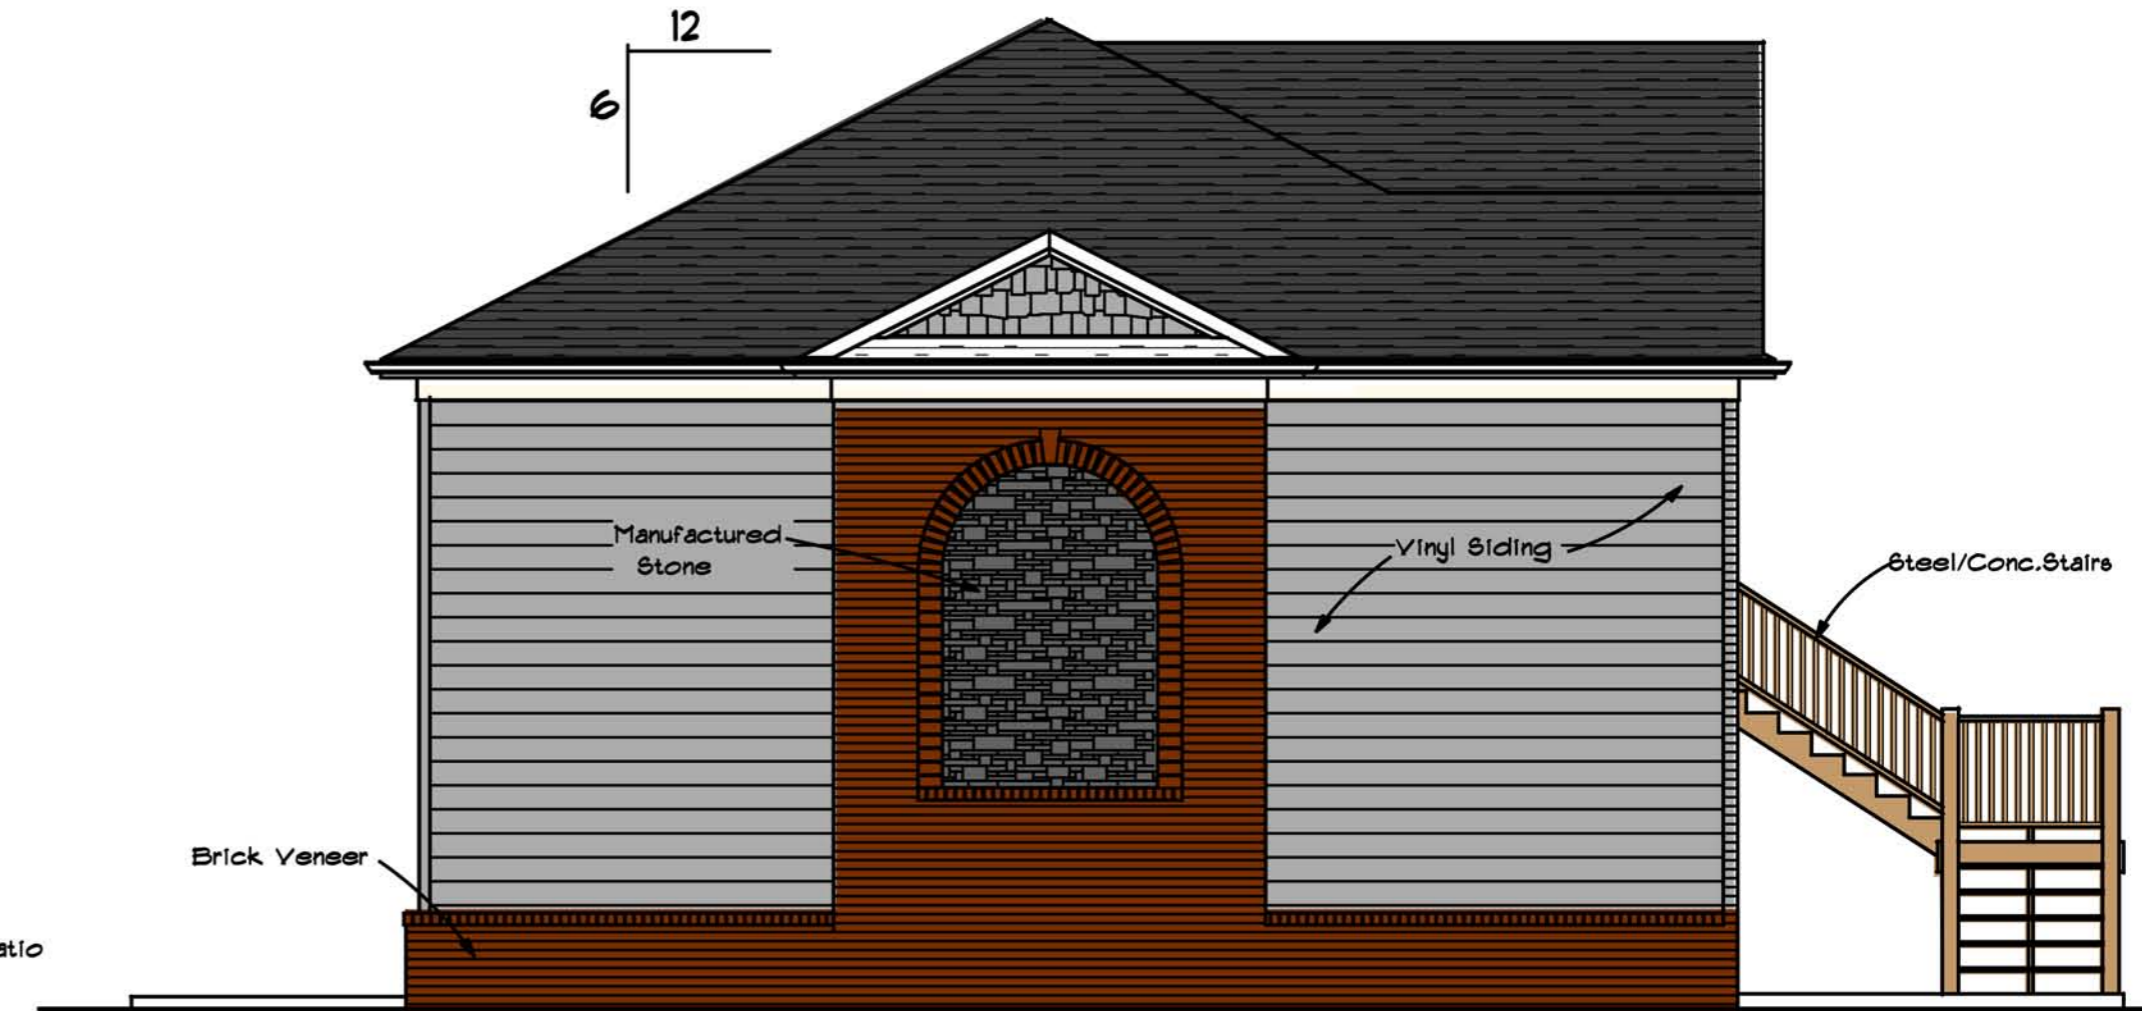

LEFT ELEVATION



REAR ELEVATION

1/4"=1'-0"