




1 ELEVATION - NORTH
SCALE: 1/16" = 1'-0"

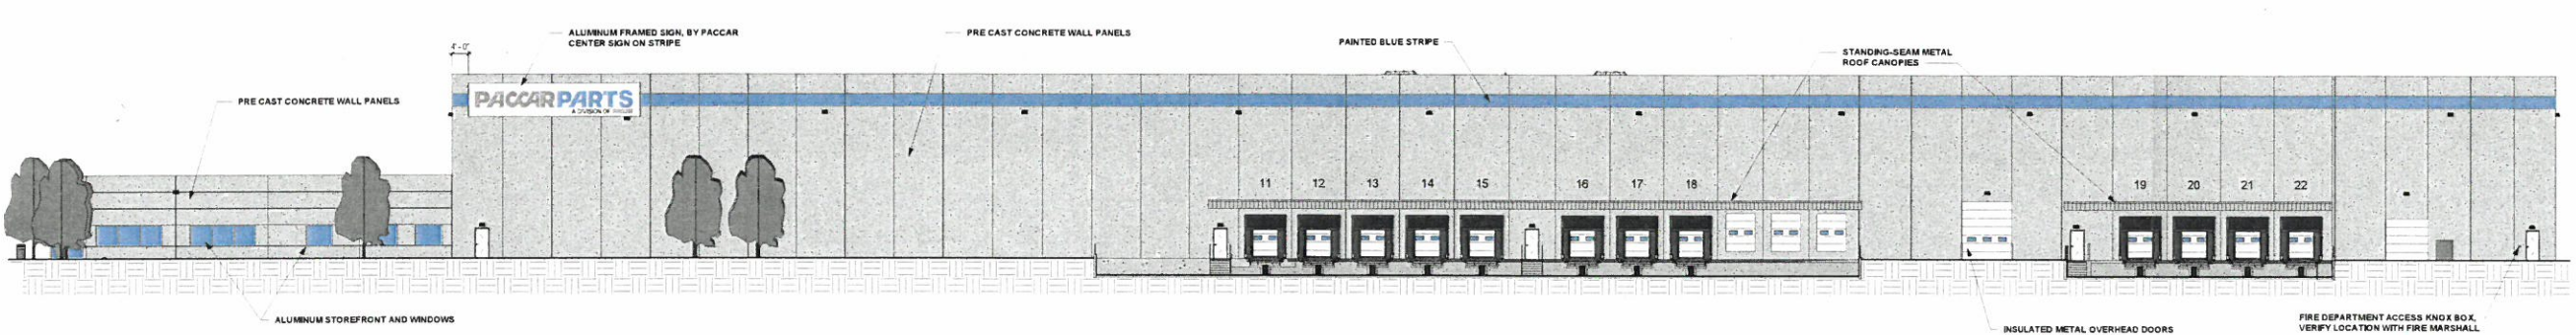

2 ELEVATION - WEST
SCALE: 1/16" = 1'-0"

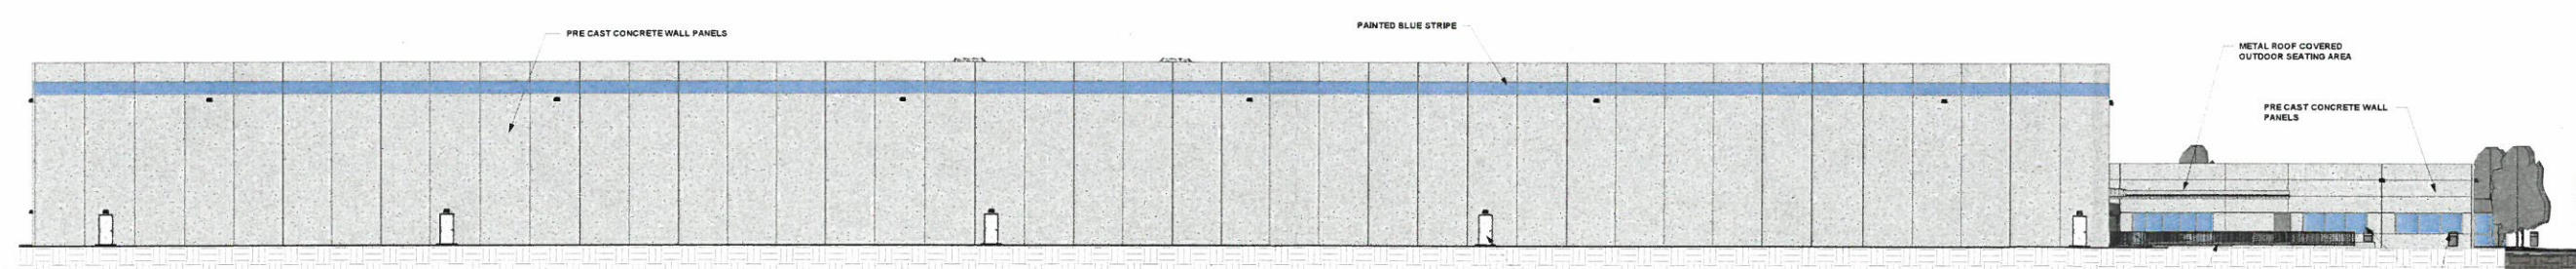

3 ELEVATION - EAST
SCALE: 1/16" = 1'-0"

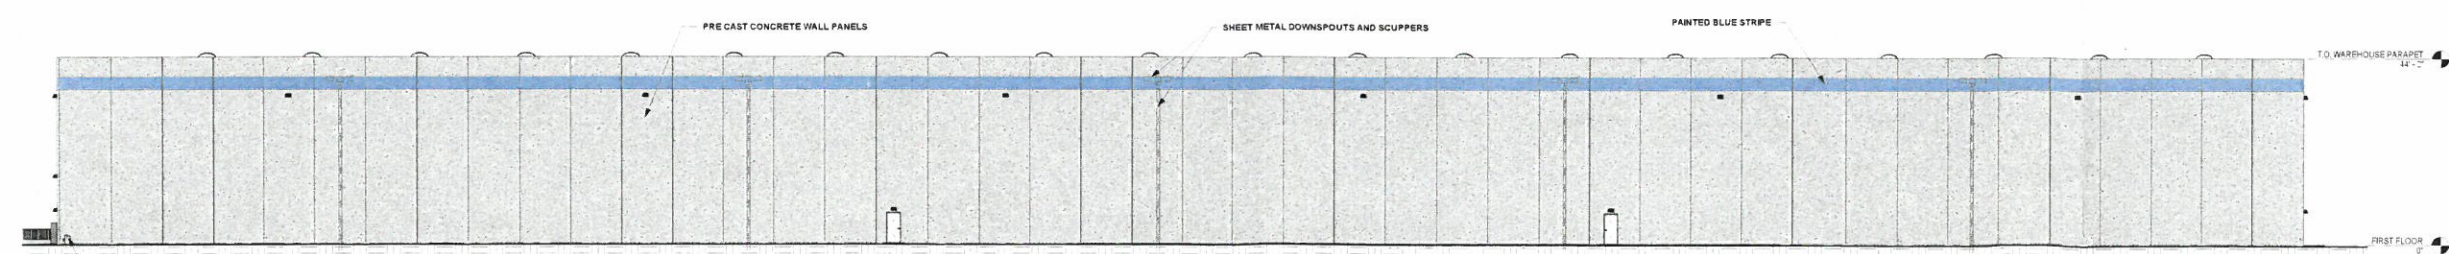

4 ELEVATION - SOUTH
SCALE: 1/16" = 1'-0"

Lockett & Farley
ARCHITECTURAL ENGINEERING INTERIOR DESIGN
737 South Third Street, Louisville, Kentucky 40202
502-258-1181 | www.lockettandfarley.com

AL ENGINEERING INC.
CIVIL ENGINEERING AND LAND DEVELOPMENT SERVICES
13000 MIDDLETOWN INDUSTRIAL BLVD. STE A
Louisville, Kentucky 40223
502-617-4441 cell
502-617-4441 cell

ABEL
Construction Company Inc.
2401 STANLEY GALT PARKWAY
LOUISVILLE, KY 40223
(502) 451-2235 FAX (502) 473-7361
www.abelconstruct.com

PACCAR PARTS
A DIVISION OF PACCAR
LOUISVILLE PARTS DISTRIBUTION CENTER
6650 RANDY COE LANE, LOUISVILLE, KY 40272