


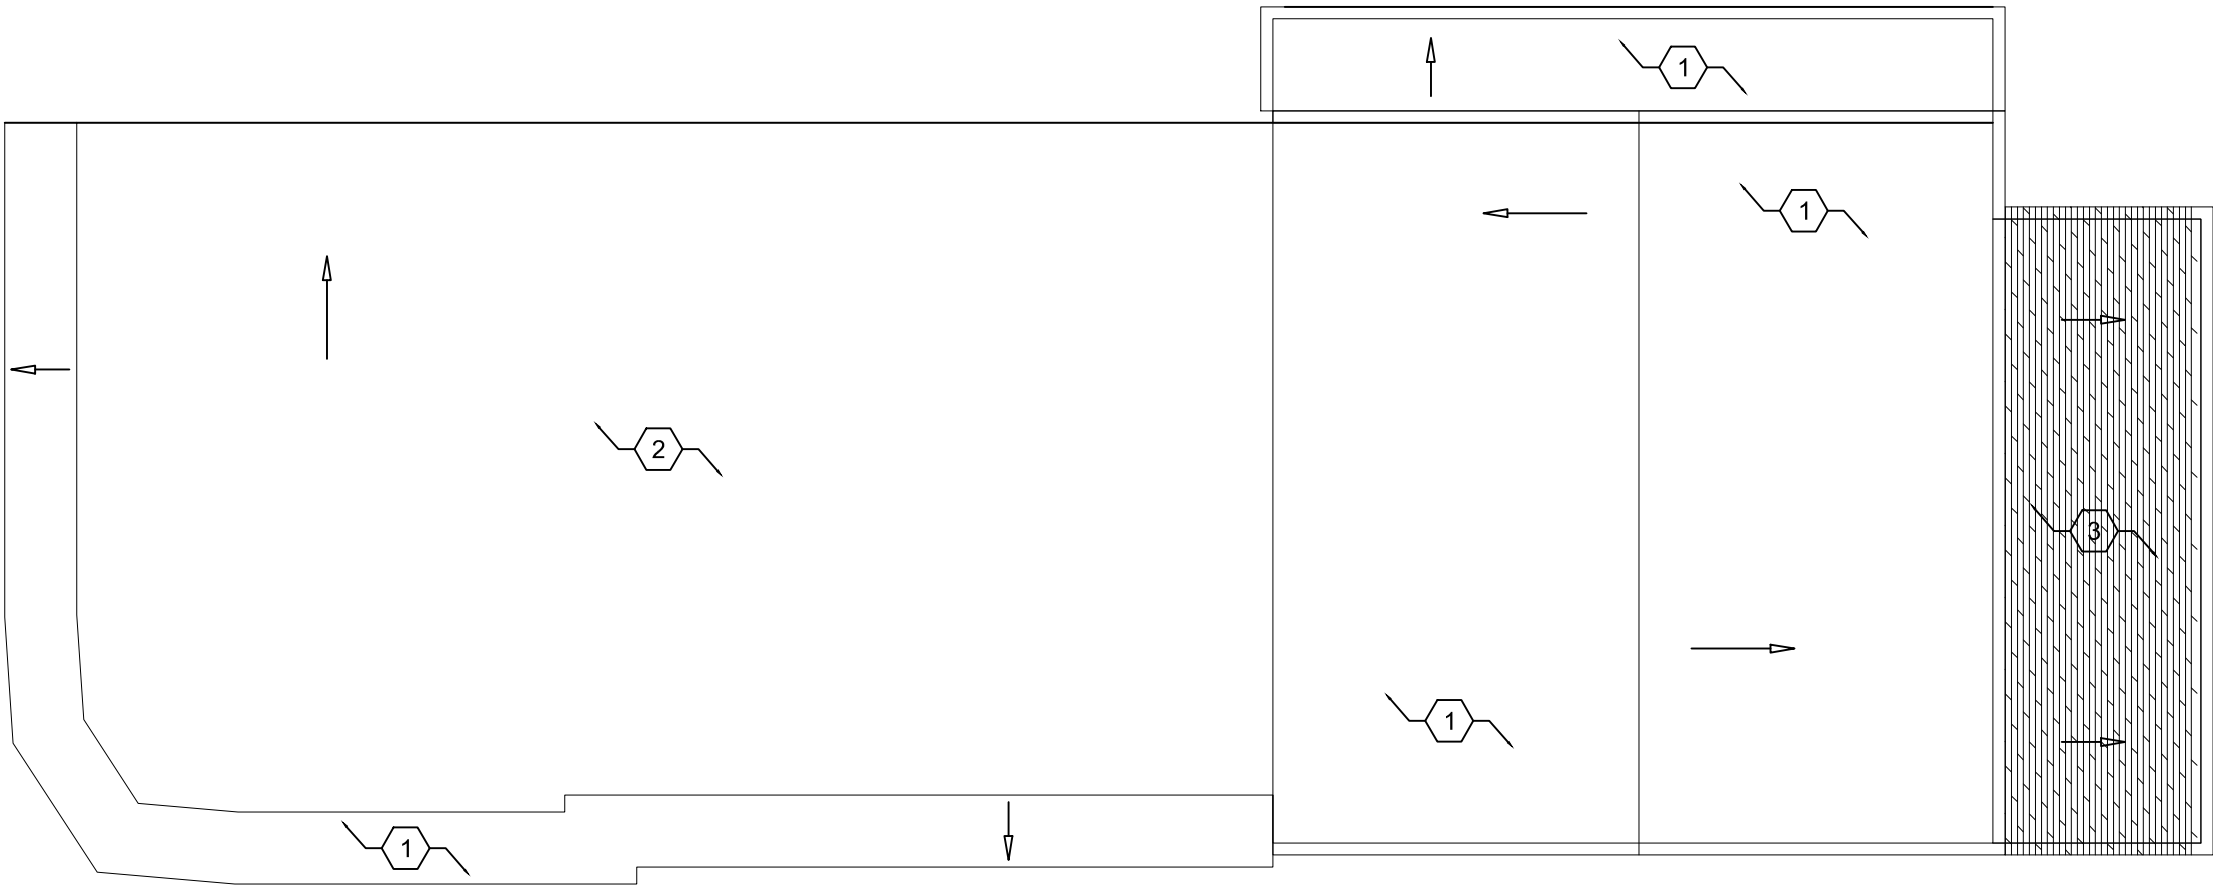

NOTES:

- 1. EXISTING ASPHALT SHINGLE ROOF
- 2. EXISTING MEMBRANE ROOF
- 3. NEW ASPHALT SHINGLE SHED ROOF


ROOF PLAN

1/8" =1'-0"

2.26.16



MEDLEY ARCHITECTURE
10111 Spring Gate Drive
Louisville, KY 40241
502.386.7963 medleyarchitecture@gmail.com

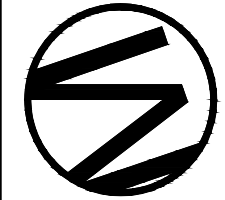

MAA Shadhi, LLC
DBA Liquor World #8
1779 Bardstown Road
Louisville, KY 40205

A1.2