




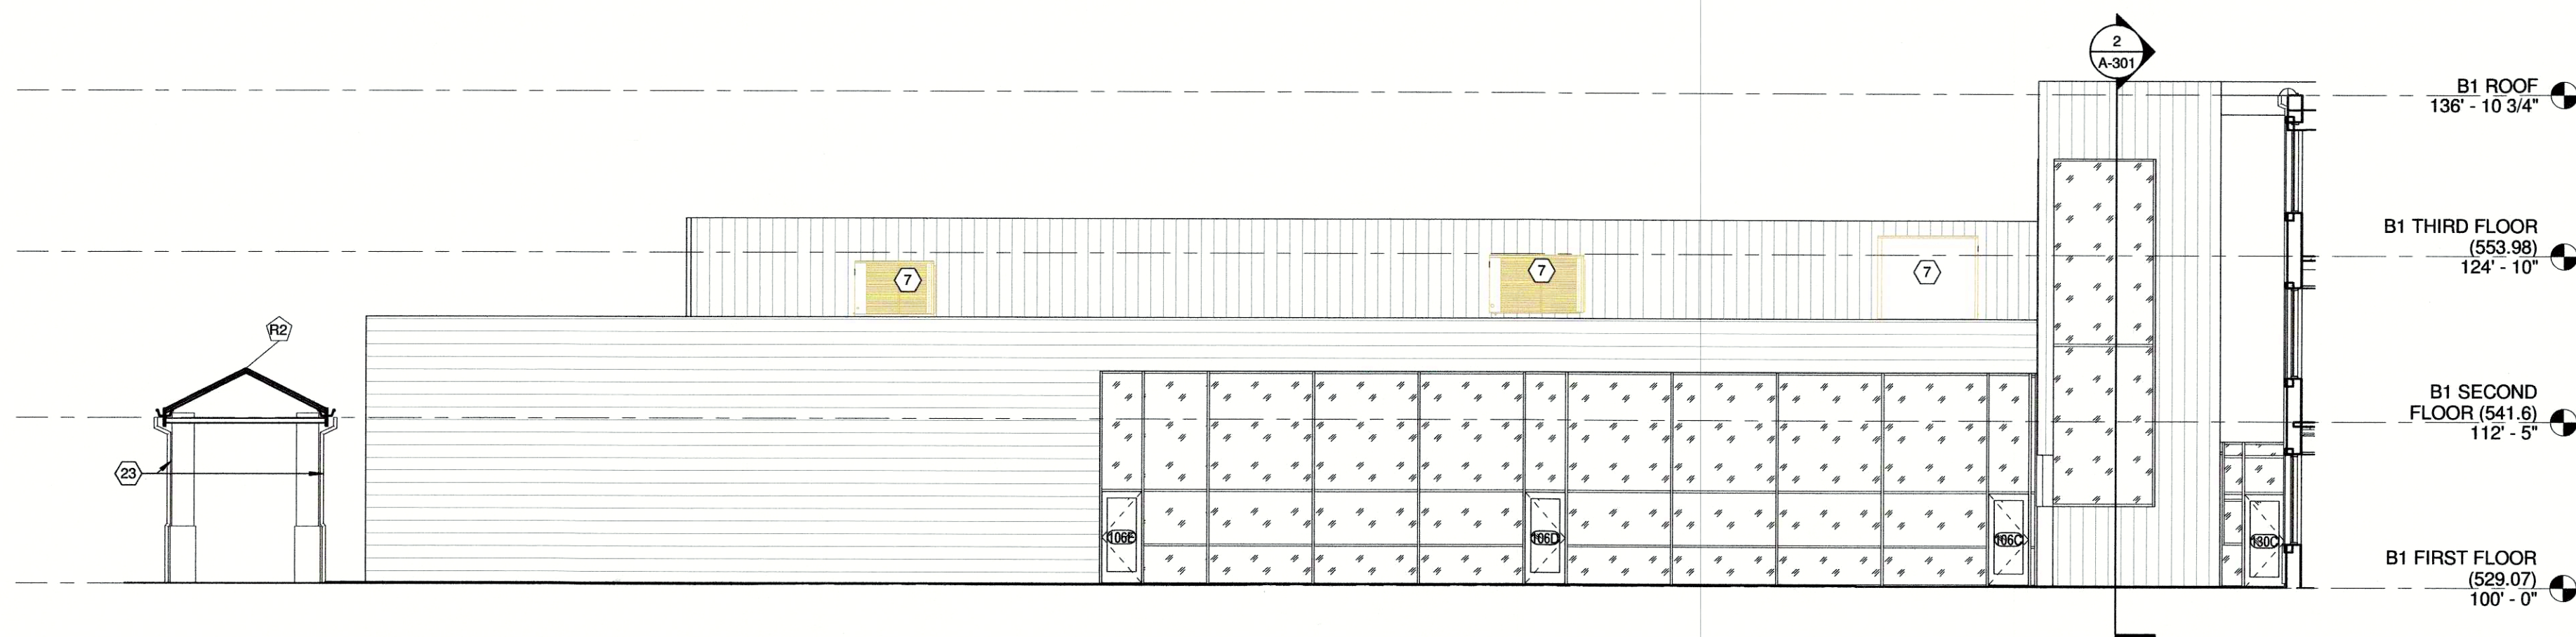


1 BUILDING ELEVATION - EAST CAFETERIA
1/8" = 1'-0"

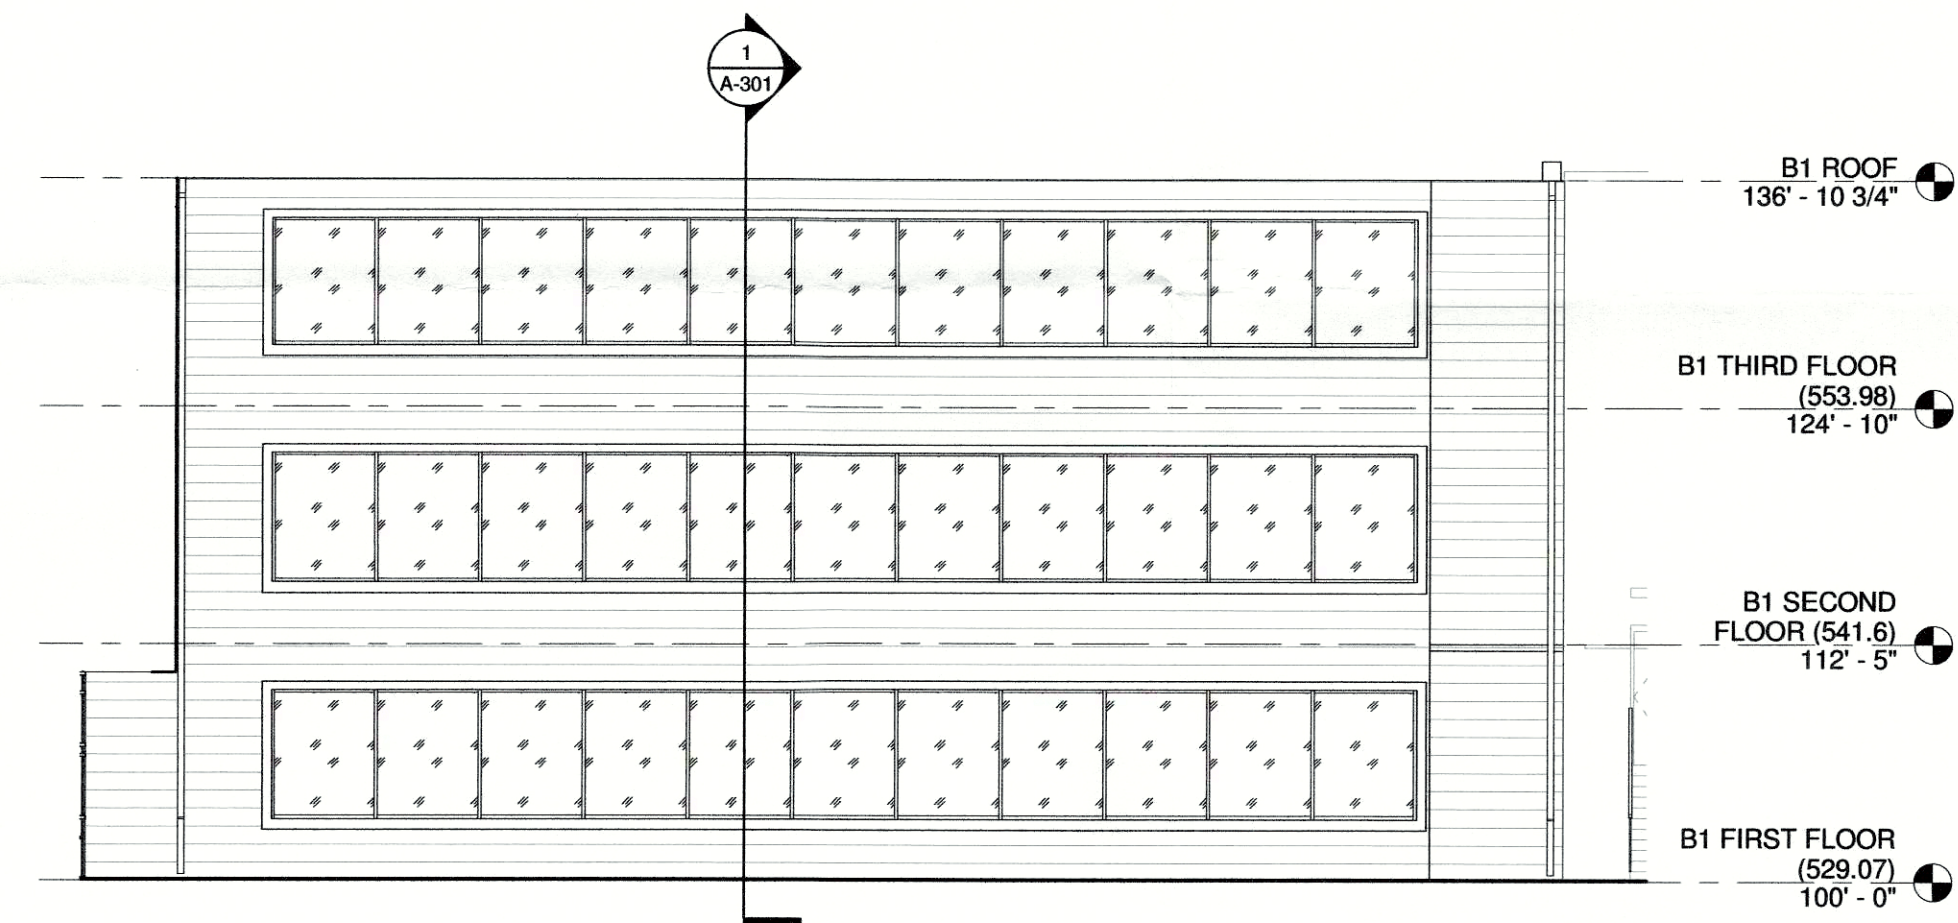


4 BUILDING ELEVATION - SOUTH COURTYARD
1/8" = 1'-0"

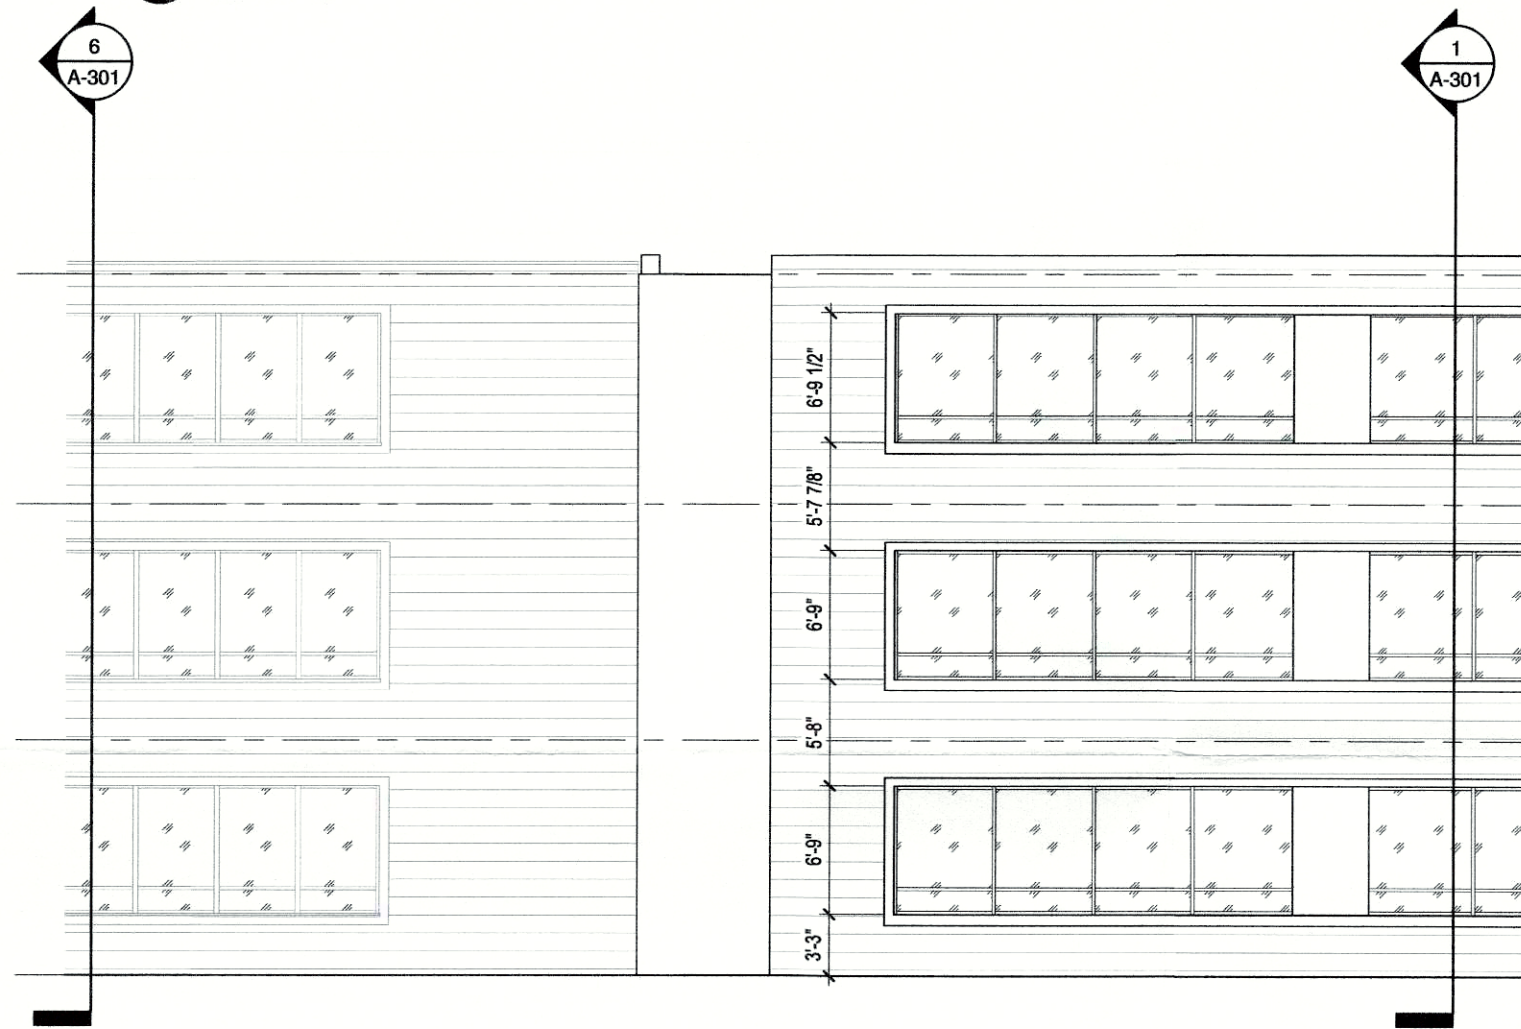


2 BUILDING ELEVATION - NORTH
1/8" = 1'-0"

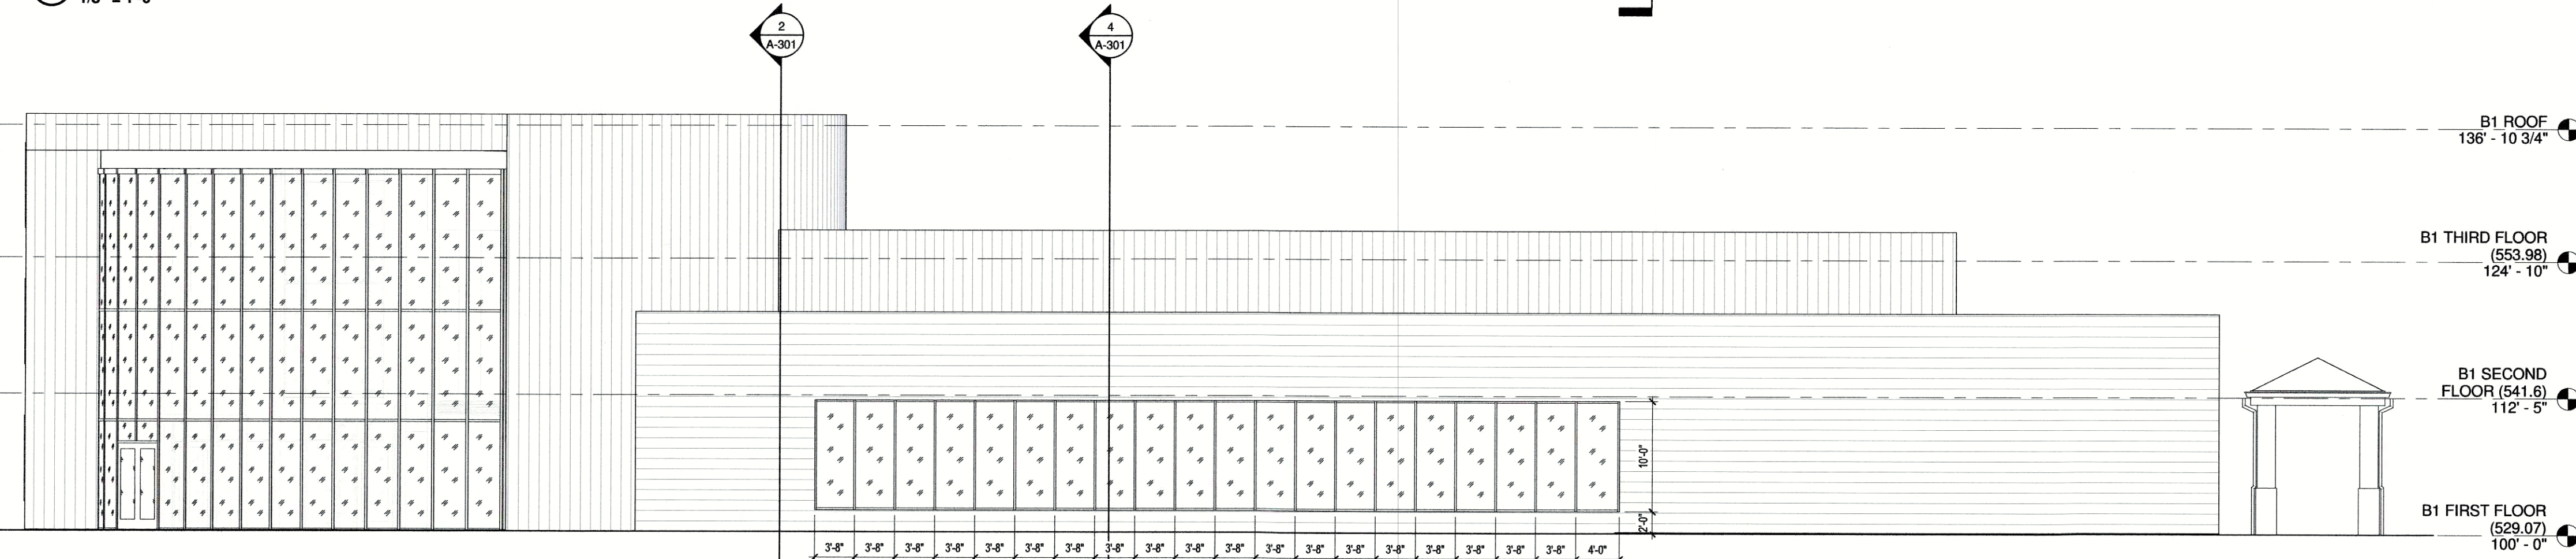

5 BUILDING ELEVATION - WEST
1/8" = 1'-0"

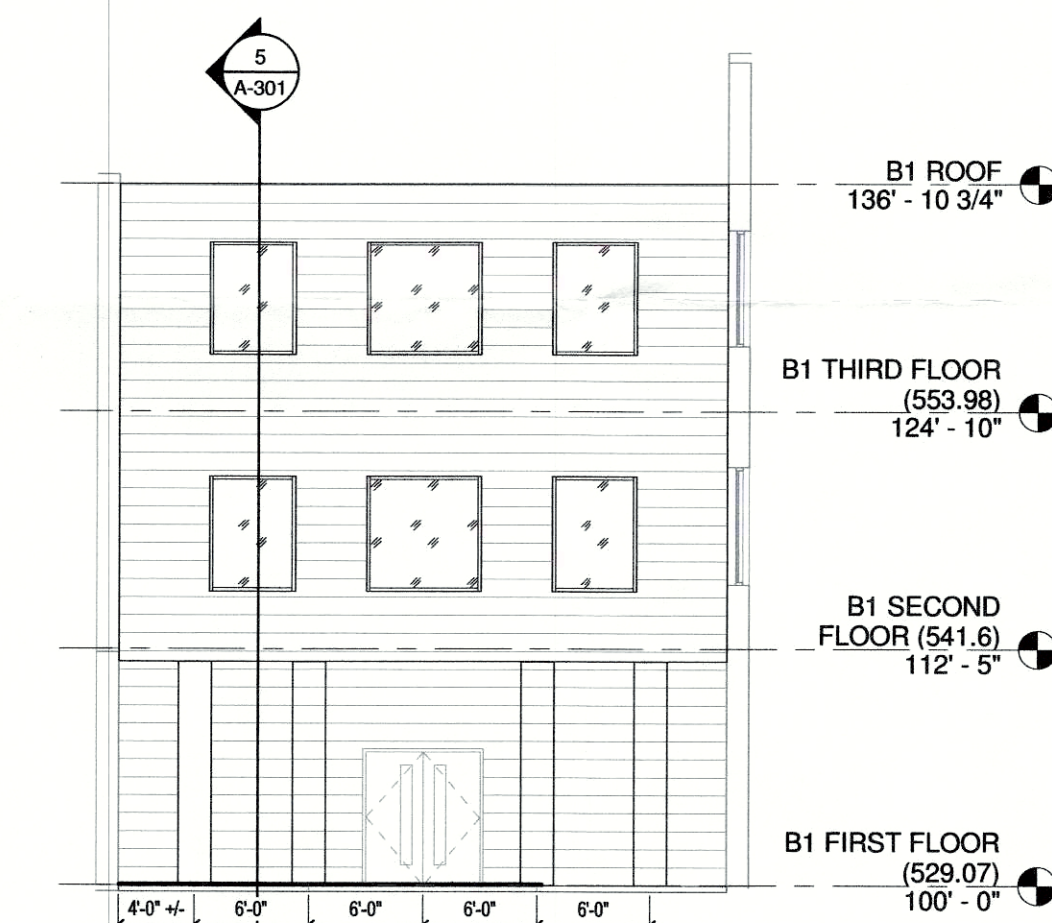


6 BUILDING ELEVATION - WEST COURTYARD
1/8" = 1'-0"

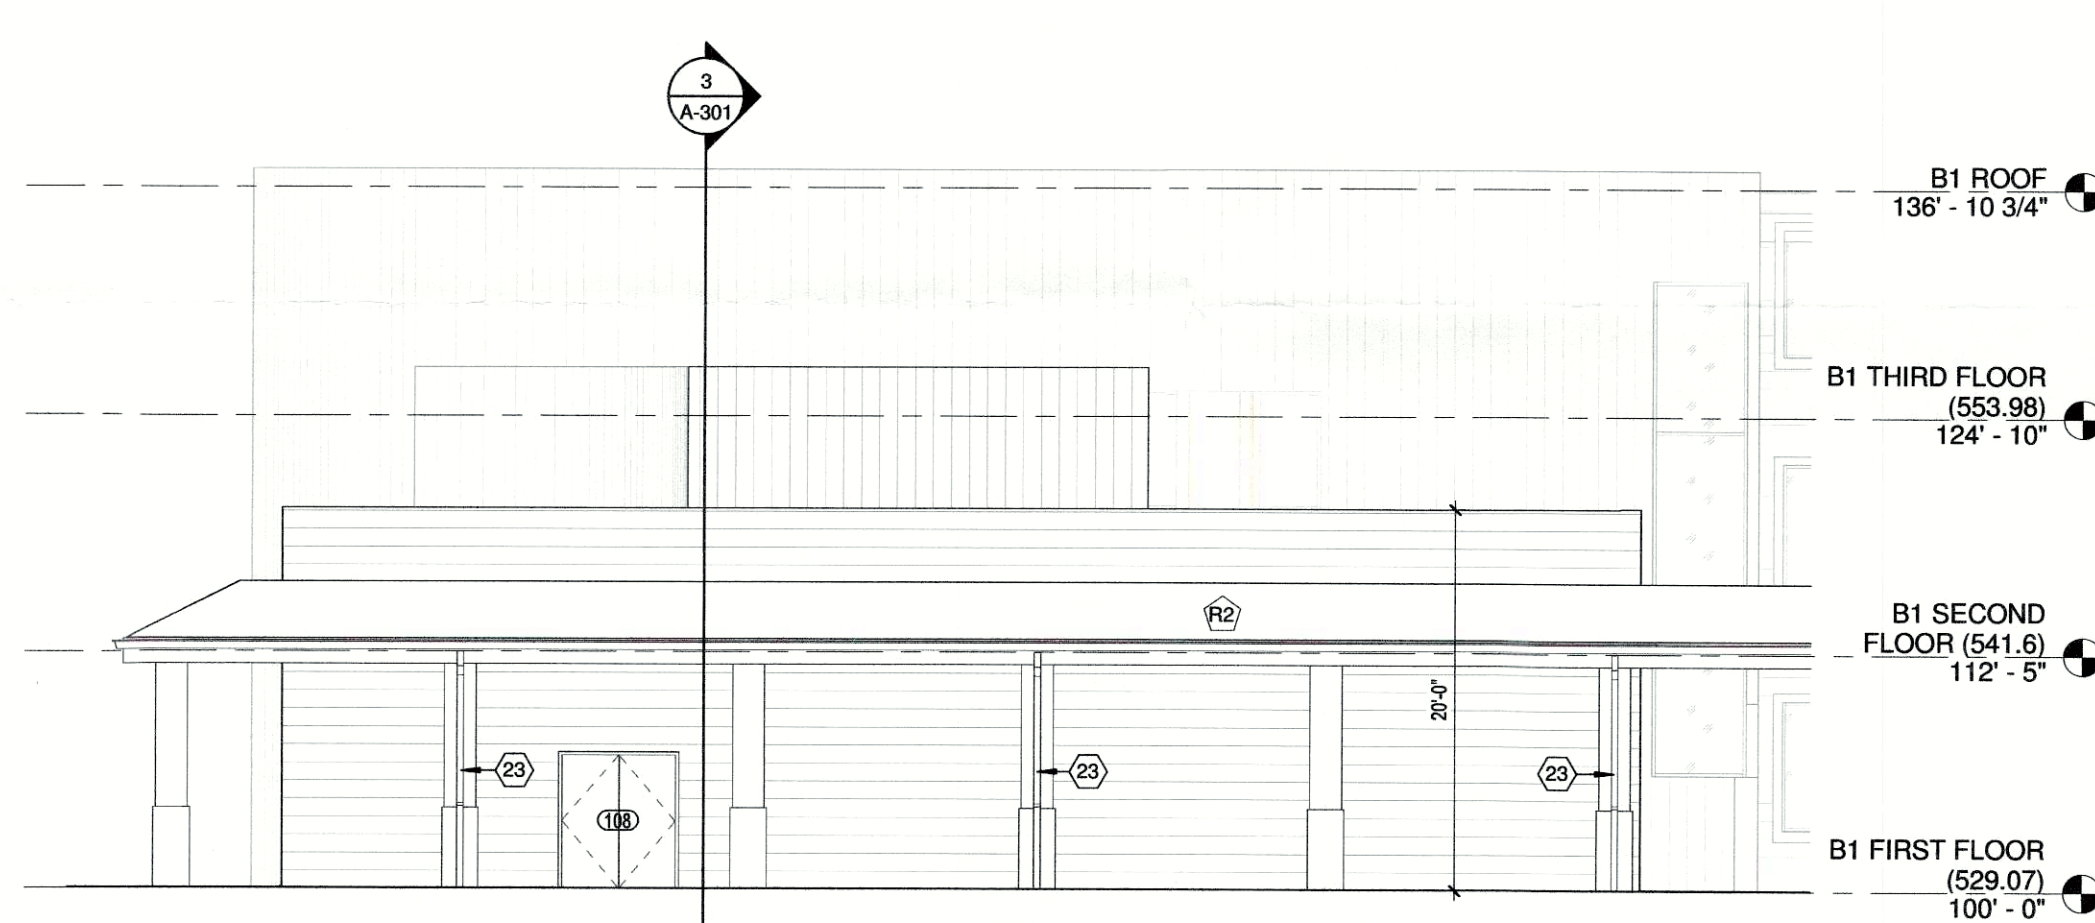

3 BUILDING ELEVATION - SOUTH CAFETERIA
1/8" = 1'-0"

KEYNOTE LEGEND	
KEY VALUE	KEYNOTE DESCRIPTION
1	INFL OPENING
2	NEW COLUMN- REFER TO STRUCTURAL
3	CUSTOM WOOD CROSS SUSPENDED BY CABLES FROM ABOVE.
4	BUTT GLAZED TEMPERED ART GLASS WALL.
5	ALUMINUM CURTAIN WALL
6	SHEET VINYL ON PLYWOOD DECK.
7	ROOF TOP UNIT - REFER TO MECHANICAL
8	PAINTED STEEL STAIR PAN SYSTEM
9	PAINTED EXTERIOR GYPSUM SOFFIT BOARD
10	REWORK EXISTING CEILING EDGE TO PROVIDE FLUSH TRANSITION TO NEW CEILING.
11	ROOF DRAIN AND OVERFLOW LIMIT- REFER TO PLUMBING.
12	PREFINISHED METAL COPING
13	PREFINISHED METAL MECHANICAL SCREEN WALL
14	HATCHED AREA INDICATES EXTENTS OF TAPERED INSULATION
15	PREFINISHED METAL GUTTER
16	NEW ROOF EXPANSION JOINT AND FLASHING ASSEMBLY
17	PREFINISHED METAL RIDGE CAP
18	NEW ROOF VALLEY FLASHING- REWORK EXISTING ROOFING.
19	REWORK EXISTING GUTTER TO CONNECT TO NEW GUTTER TO PROVIDE WATER TIGHT DRAINAGE TO DOWNSPOUTS.
20	FLASH NEW RIDGE CAP INTO REWORKED EXISTING RIDGE CAP
21	INSTALL NEW METAL ROOFING OVER EXISTING SUBSTRATE
22	NEW ROOF STRUCTURE OVERBUILD ON EXISTING ROOF
23	DOWNSPOUT- CENTER ON COLUMN BELOW, TYP.

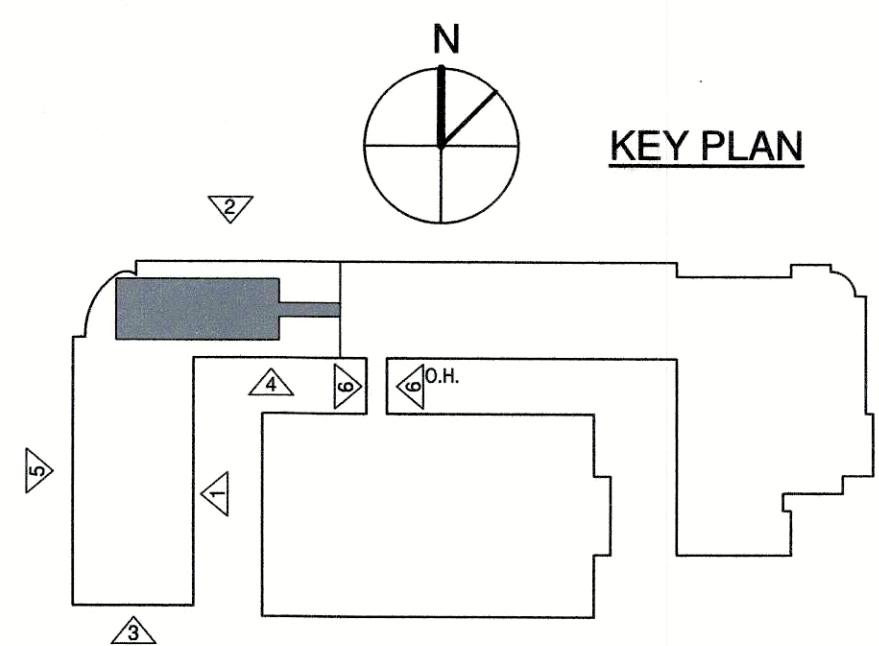

KEY PLAN



829 E Market Street, Suite B
Louisville, Kentucky 40206
502.583.4697

NOT FOR CONSTRUCTION

RESERVED FOR AHJ STAMP

SCHEMATIC DESIGN
ASSUMPTION HIGH SCHOOL
PHASE 1 ADDITION
2170 TYLER LANE
LOUISVILLE, KENTUCKY



ARCHITECTURAL		
PROJECT	2018-60	
DATE	01-31-2019	
REVISIONS		
No.	Description	Date

JRA ARCHITECTS HAS RETAINED AN ELECTRONIC VERSION OF THESE DRAWINGS. THE CLIENT AGREES NOT TO REUSE THESE DRAWINGS IN ELECTRONIC OR ANY OTHER FORMAT IN WHOLE OR IN PART, FOR ANY PURPOSE OTHER THAN FOR THE PROJECT. THE CLIENT AGREES NOT TO TRANSFER THESE ELECTRONIC FILES TO ANY OTHER PROJECT WITHOUT THE WRITTEN CONSENT OF THE ARCHITECT. THE CLIENT AGREES TO MAINTAIN ALL FILES AND TO PROTECT THEM FROM ANY UNAUTHORIZED CHANGES TO OR REUSE OF THE ELECTRONIC FILES FOR ANY OTHER PROJECT BY ANYONE OTHER THAN THE ARCHITECT.

BUILDING
ELEVATIONS

A-201
COPYRIGHT 2018 - JRA, INC.

RECEIVED
MAR 25 2019
DESIGN SERVICES