



G:\Current Projects\20254\DWG\Planning\EXHIBITS\20254-VEHICLE TRACKING EXHIBIT.dwg, 5/11/2022 9:41:08 AM, Helton, 1:1

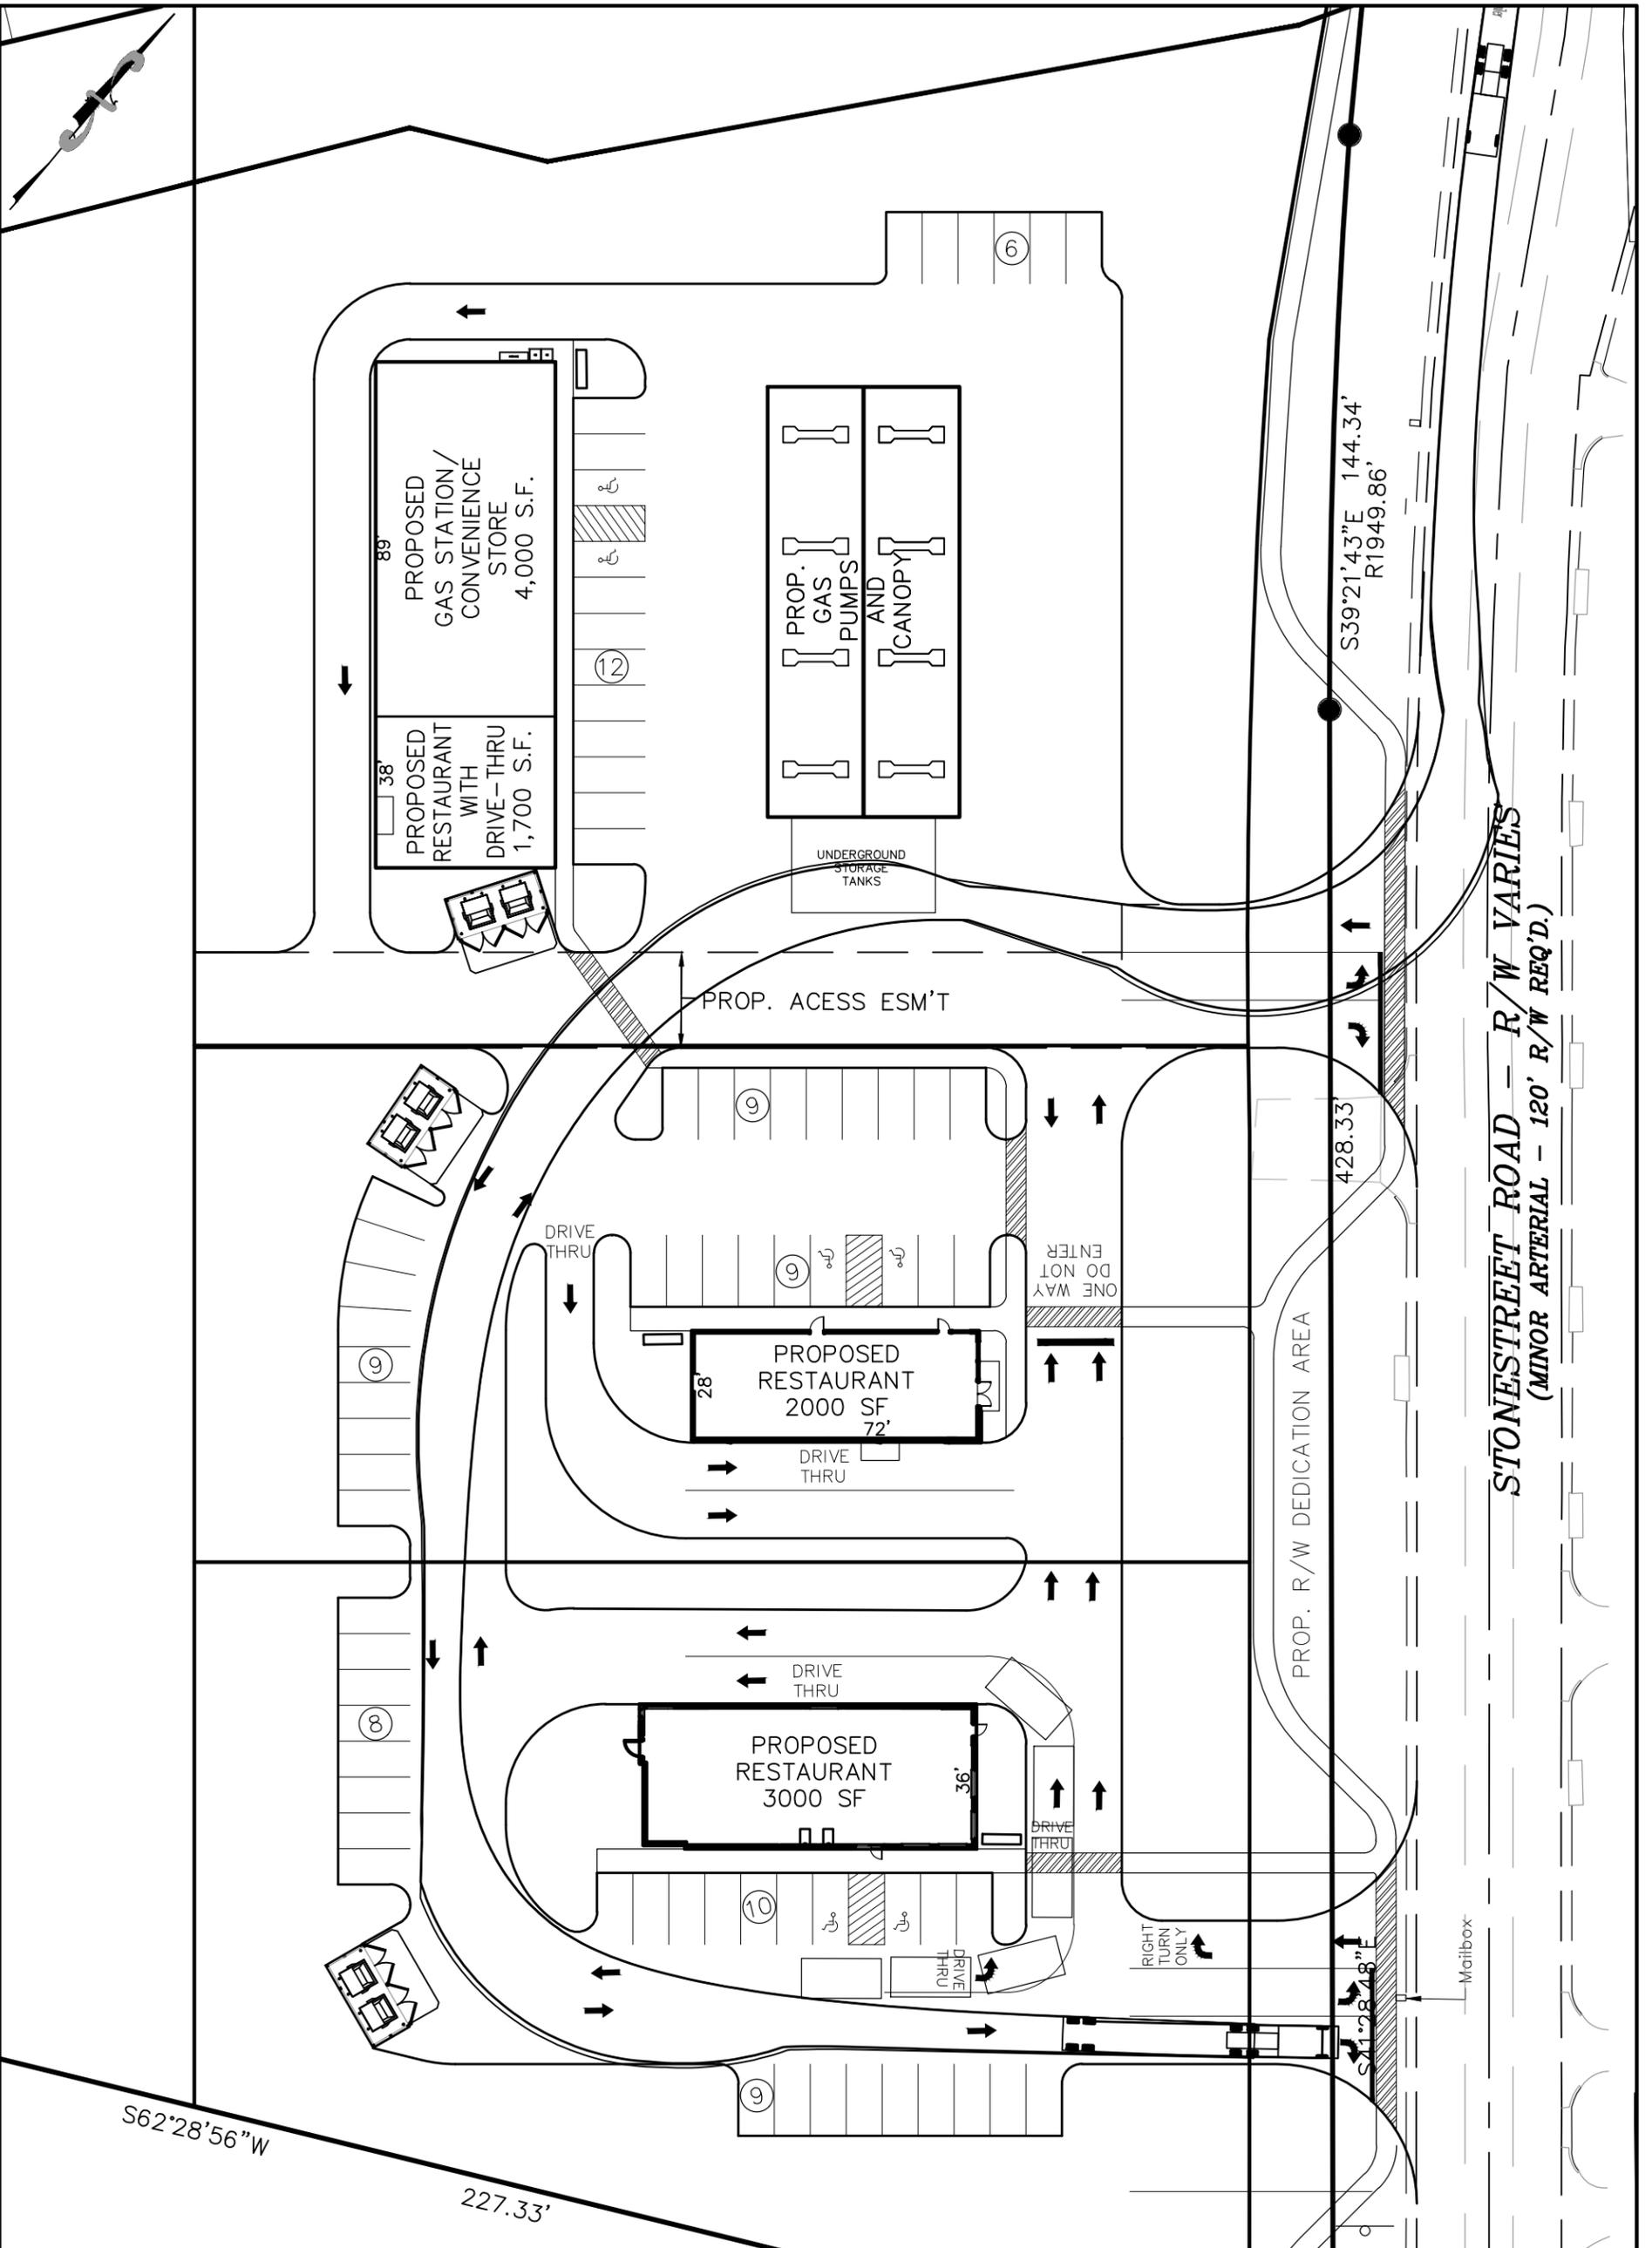

STONE STREET ROAD - R/W VARIES
(MINOR ARTERIAL - 120' R/W REQ'D.)

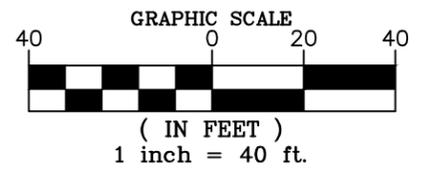

VEHICLE TRACKING EXHIBIT

AUGUST 30, 2017 10310 & 10312 AXIS STONETREET JOB: 20254