

Consultants

Project Name

29th and Magazine

Client

LDG

Client Address

Seal



NOT FOR CONSTRUCTION

Revisions

No.	Description	Date

Schematic Elevations

Project number 20-LD-00-02

Date 06/25/2020

Scale

SD2.101

20-0613-0002




1 Perspective View
SD2.101

RECEIVED
 JUN 29 2020
 PLANNING &
 DESIGN SERVICES

BIM 2007/2012/2004-2016 and Magazine/2012/2004-2016 and Magazine/2016




1 29th Street Elevation
SD2.102 1/16" = 1'-0"

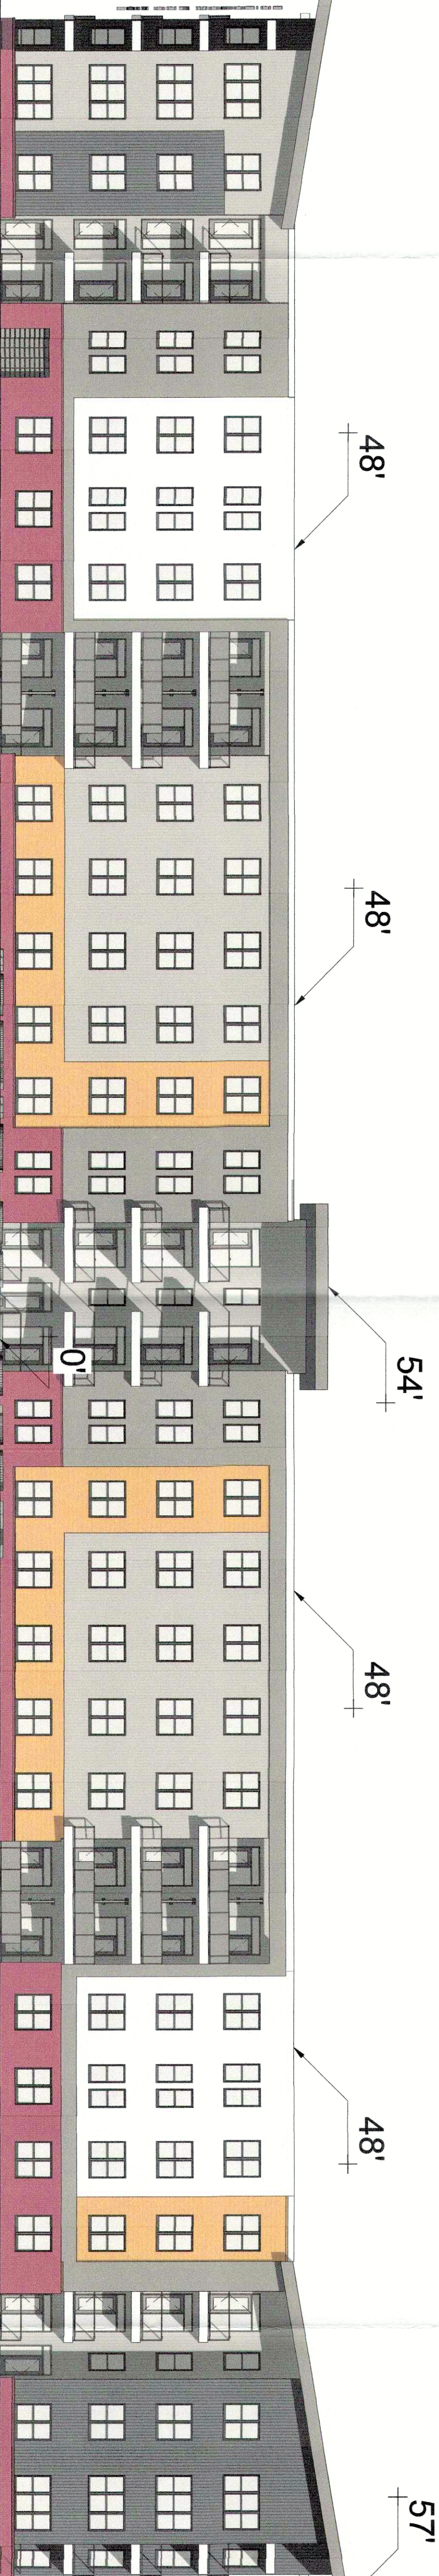

2 Magazine Street Elevation
SD2.102 1/16" = 1'-0"



3 30th Street Elevation
SD2.102 1/16" = 1'-0"

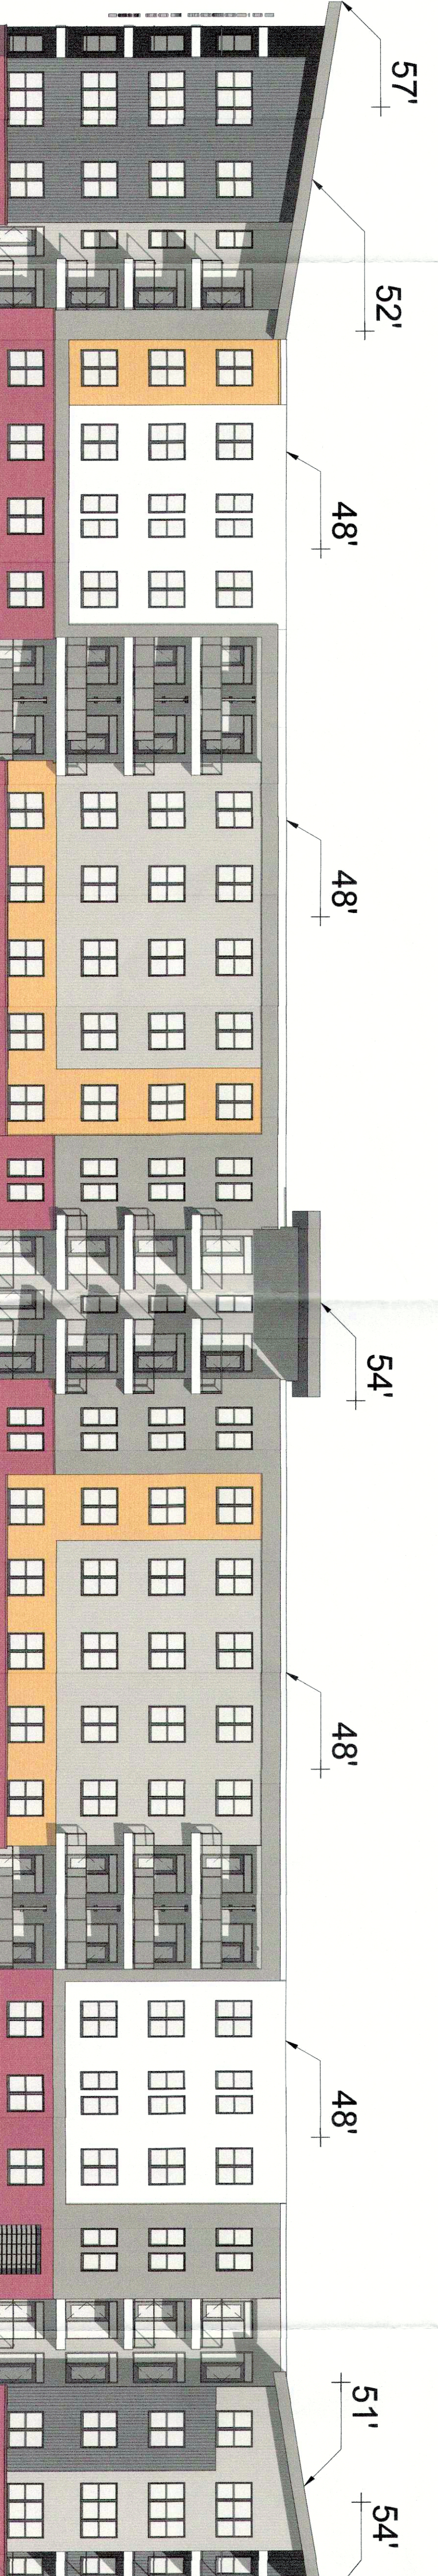

4 W Chestnut Street Elevation
SD2.102 1/16" = 1'-0"

RECEIVED
JULY 29 2020
PLANNING &
DESIGN SERVICES

STUDIO A
architecture
2330 FRANKFORT AVE
LOUISVILLE, KY 40205
P: (502) 589-8004
www.studioaarch.com

Consultants

Project Name
29th and
Magazine

Client
LDG

Seal
NOT FOR
CONSTRUCTION

No.	Description	Date

Scale
1/16" = 1'-0"

SD2.102

Project number 20-LD-00-02
Date 06/25/2020