


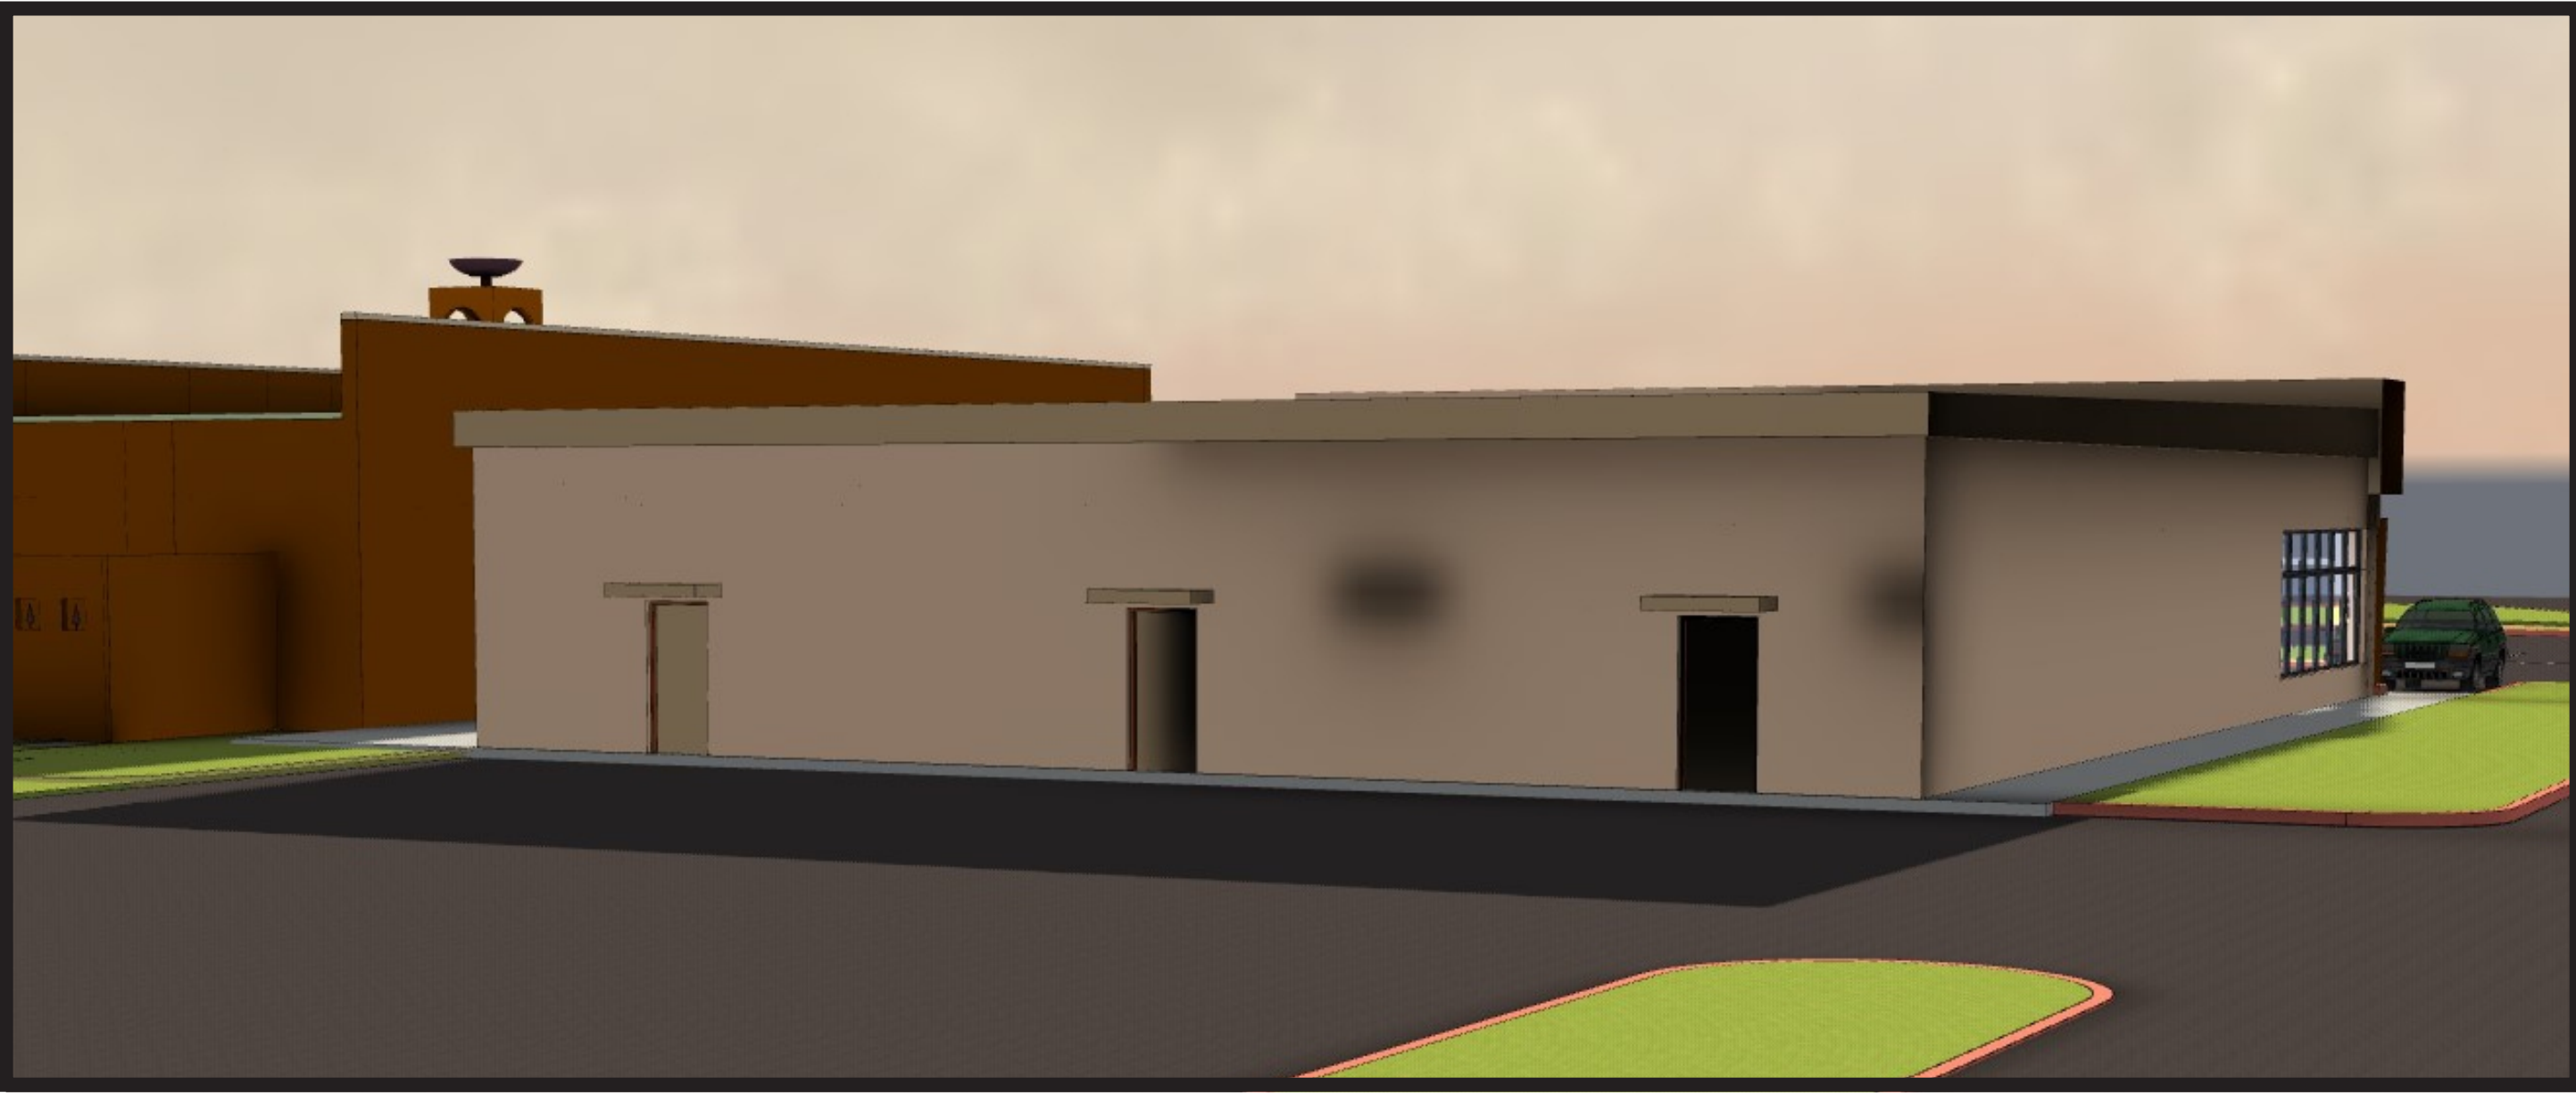

SOUTH ELEVATIONS



NORTH ELEVATION



WEST ELEVATION



EAST ELEVATION

CONCEPTUAL RETAIL DESIGN ELEVATIONS