




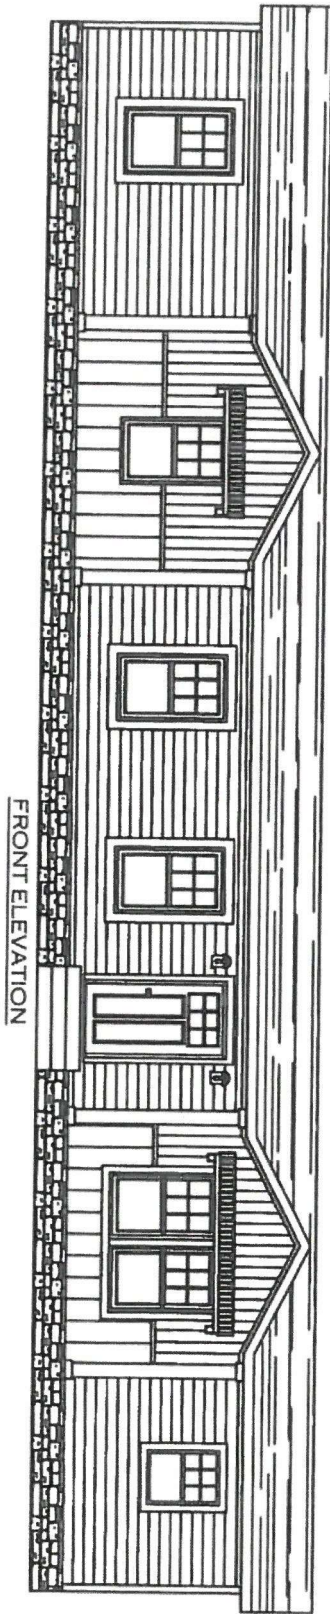


FRONT ELEVATION

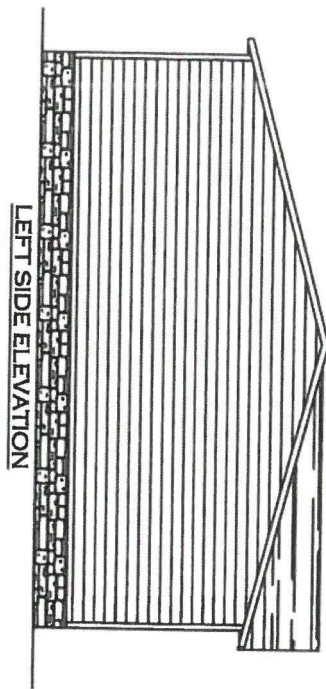

LEFT SIDE ELEVATION

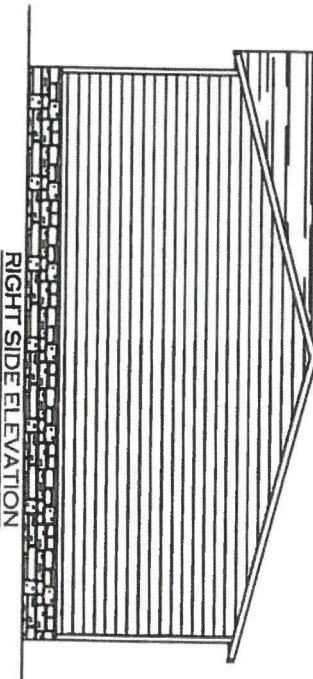

RIGHT SIDE ELEVATION

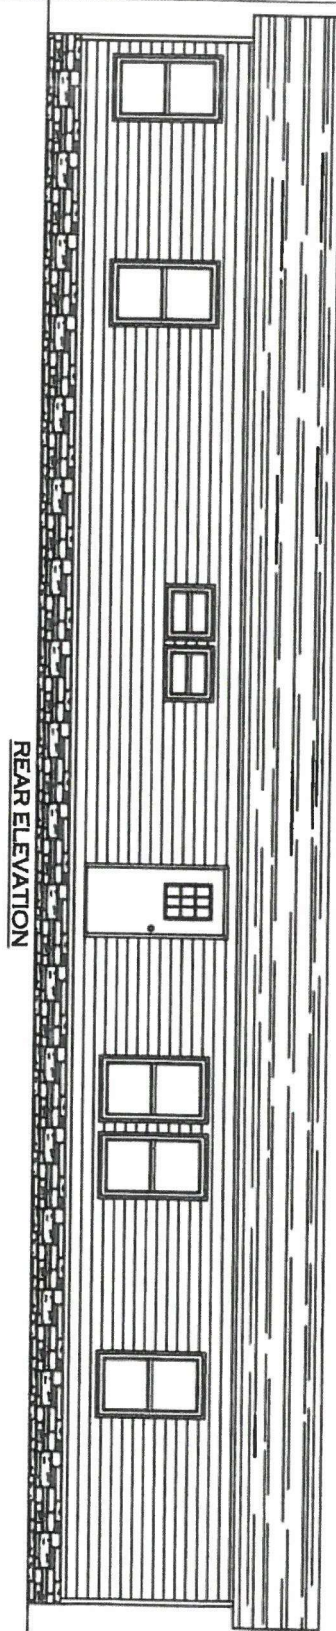

REAR ELEVATION

RECEIVED

FEB 07 2023

PLANNING &
DESIGN SERVICES

Elevation

23-FBH-0001