



THESE DRAWINGS AND SPECIFICATIONS HAVE BEEN PRODUCED IN ACCORDANCE WITH PORTA-KING'S PROPOSAL AND THE PROJECT DESIGN. THE PROJECT WILL BE MANUFACTURED IN ACCORDANCE TO THIS INFORMATION AS SUBMITTED. THE SECURING OF BUILDING PERMITS AND COMPLIANCE WITH APPROPRIATE BUILDING CODES IS NOT THE RESPONSIBILITY OF PORTA-KING, BUT IS THE RESPONSIBILITY OF THE PURCHASER OF THE BUILDING.

- APPROVED AS SUBMITTED, RELEASE FOR MANUFACTURING
- APPROVED AS NOTED, RELEASE FOR MANUFACTURING
- REVISE AND RESUBMIT


SIGN : _____ DATE : _____

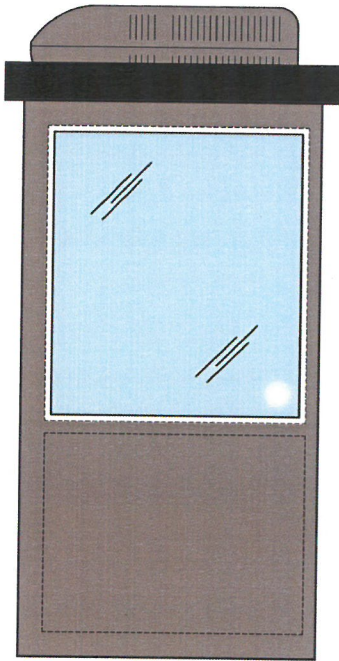


ELEVATION A

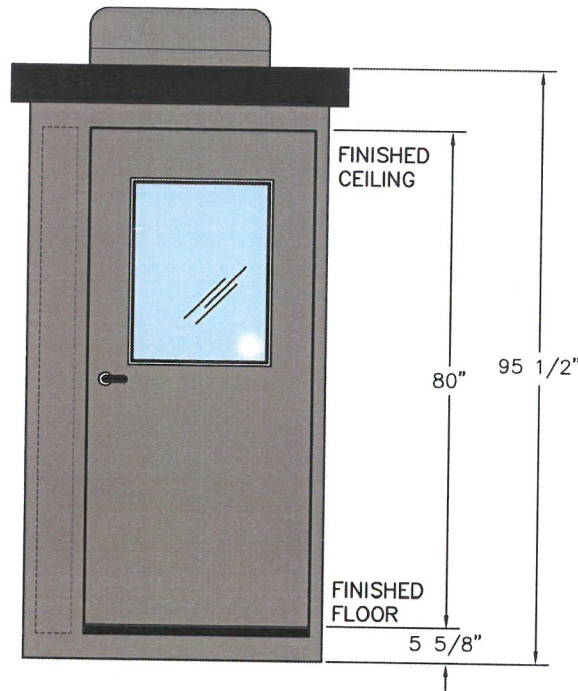

ELEVATION B

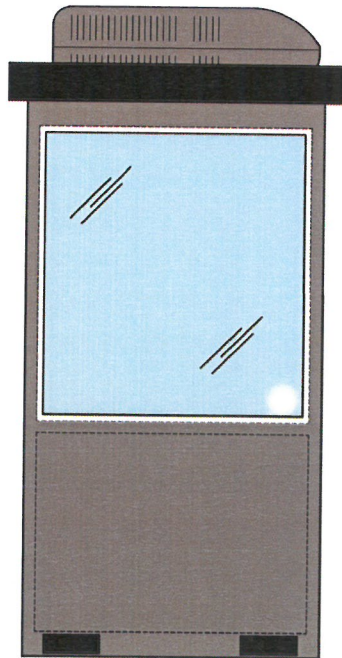


ELEVATION C

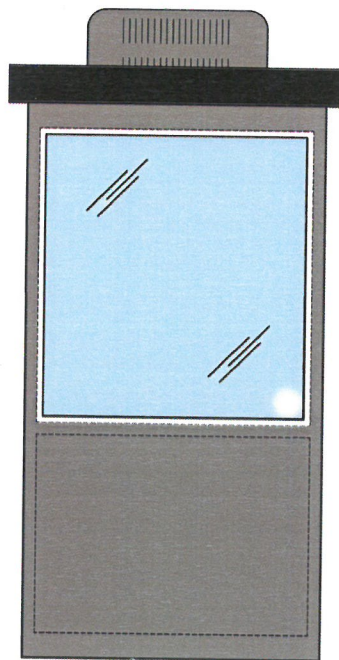

ELEVATION D

RECEIVED
 NOV 13 2017
 R. L. KING & ASSOCIATES
 DESIGN SERVICES

17 WAIVER 1038

 PORTA-KING BUILDING SYSTEMS 4133 SHORELINE DRIVE EARTH CITY, MISSOURI 63045 1-800-BUILDING 314-291-4200 FAX 314-291-2857		
TITLE NORTON HEALTH CARE LOUISVILLE, KY		MODEL PC-44SW
JOB NO. PK27890	DRAWN BY DGR	SHEET 2 OF 3
SCALE NTS	DATE 11-6-17 REVISED --	