



A SOUTH BUILDING ELEVATION
A1.1 SCALE: 1/16" = 1'-0"

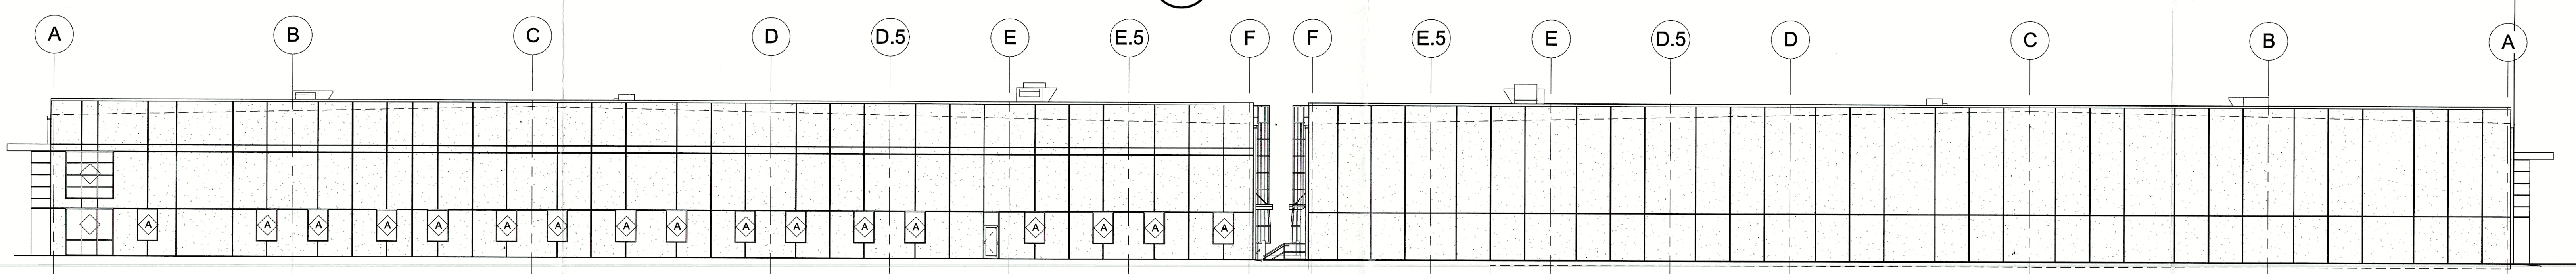

B EAST BUILDING ELEVATION
A1.1 SCALE: 1/16" = 1'-0"

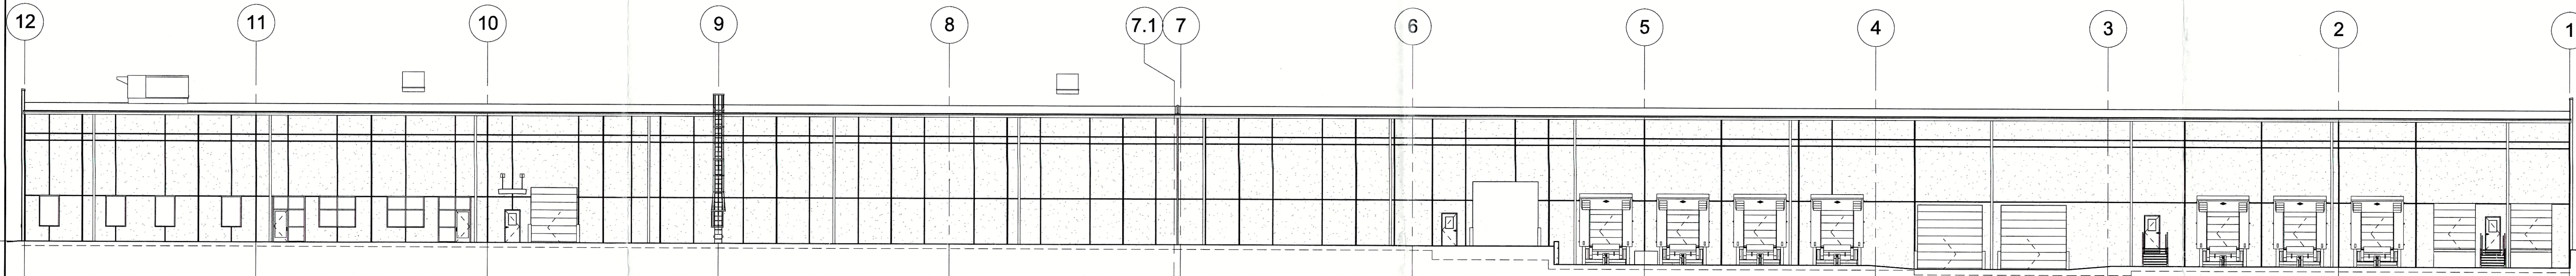

D WEST BUILDING ELEVATION
A1.1 SCALE: 1/16" = 1'-0"

C NORTH BUILDING ELEVATION
A1.1 SCALE: 1/16" = 1'-0"

PURPOSE
PRELIMINARY
APPROVAL
REVIEW
INFORMATION
CONST.
RECORD
AS BUILT
CANCEL

REV.	DATE	DRN.	CHKD.	APPR.	DESCRIPTION
1	04/21/15	CLW	MM		PRELIMINARY PLANS
2	05/22/15	CLW	GB		65% REVIEW SET

(smart design)[™]
Luckett & Farley
Architecture | Engineering | Interior Design
737 South Third Street
Louisville, Kentucky 40202-2100
Phone 502-585-4181
Fax 502-587-0488
www.luckett-farley.com

Gray
10 Quality Street
Lexington, Kentucky 40507-1460
Telephone: (606) 251-5000
Facsimile: (606) 252-5300
Manufacturing - Automotive
Food & Beverage - Distribution
Retail - Hospitality

INTERIM REVIEW
DOCUMENTS
This document is for review only.
It is not to be used for construction.
It is not to be used for marketing.

CHALLENGER LIFTS FACILITY
LOUISVILLE, KENTUCKY

**EXTERIOR BUILDING ELEVATIONS AND
BUILDING SECTION**

DOCUMENT NUMBER	
DEPARTMENT	
JOB NUMBER	SHEET NUMBER
2015.046	A2.1

RECEIVED
JUN 11 2015
PLANNING &
DESIGN SERVICES

5/21/2015