


BUILDING PLAN - TYPICAL
NOT TO SCALE

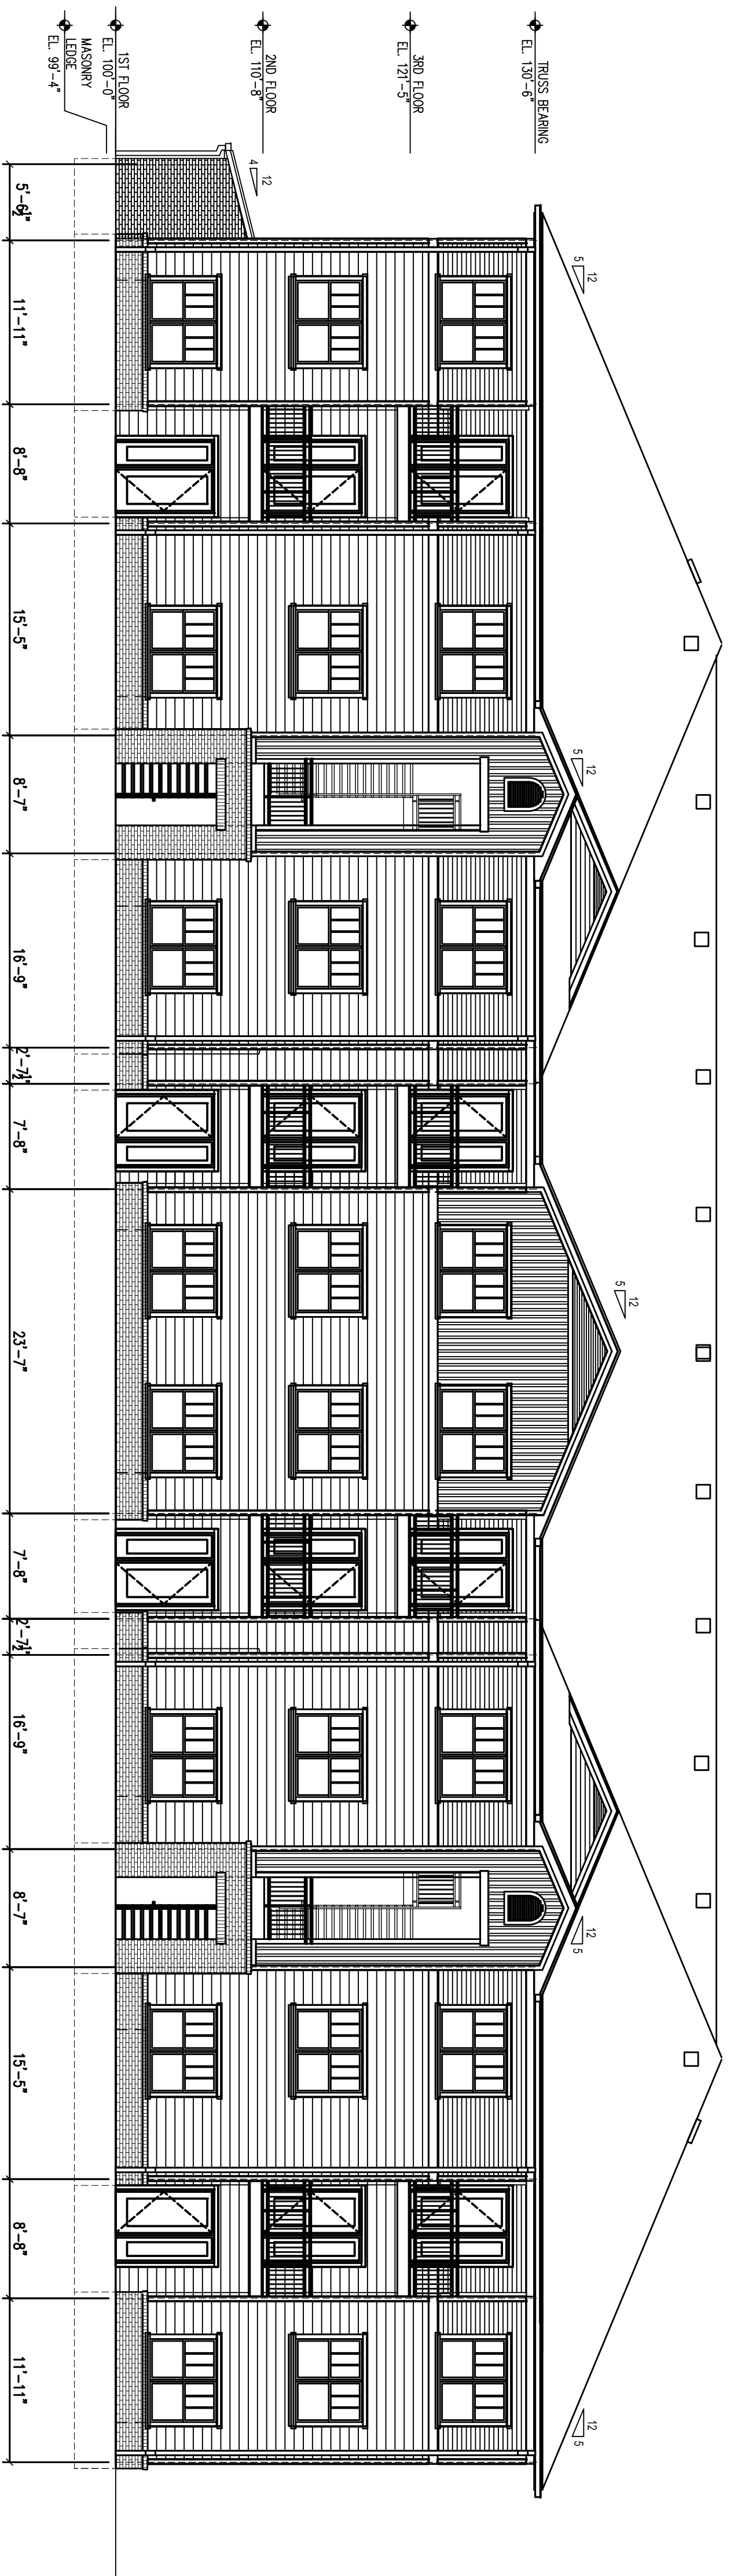

BUILDING ELEVATION - TYPICAL
NOT TO SCALE

Proposed Cane Run Road Development

Louisville, Kentucky

CONCEPTUAL MASTER PLAN

PROJECT:
SHELDON PERKINS ELEVATION
11.5.2014

WPDN
XXXXXXXXXX

SHEET XX OF XX REVISION XX

PERKINS
FABRICATE
2117 W. MARKET ST.
LOUISVILLE, KY 40203
TEL: 502.261.1111
FAX: 502.261.1112
WWW.PERKINSFABRICATE.COM