

RUSSELL NEIGHBORHOOD HEALTH CENTER

LOUISVILLE, KENTUCKY

RECEIVED

AUG 27 2018


PLANNING &
DESIGN SERVICES



RECEIVED


AUG 27 2018

PLANNING & DESIGN SERVICES

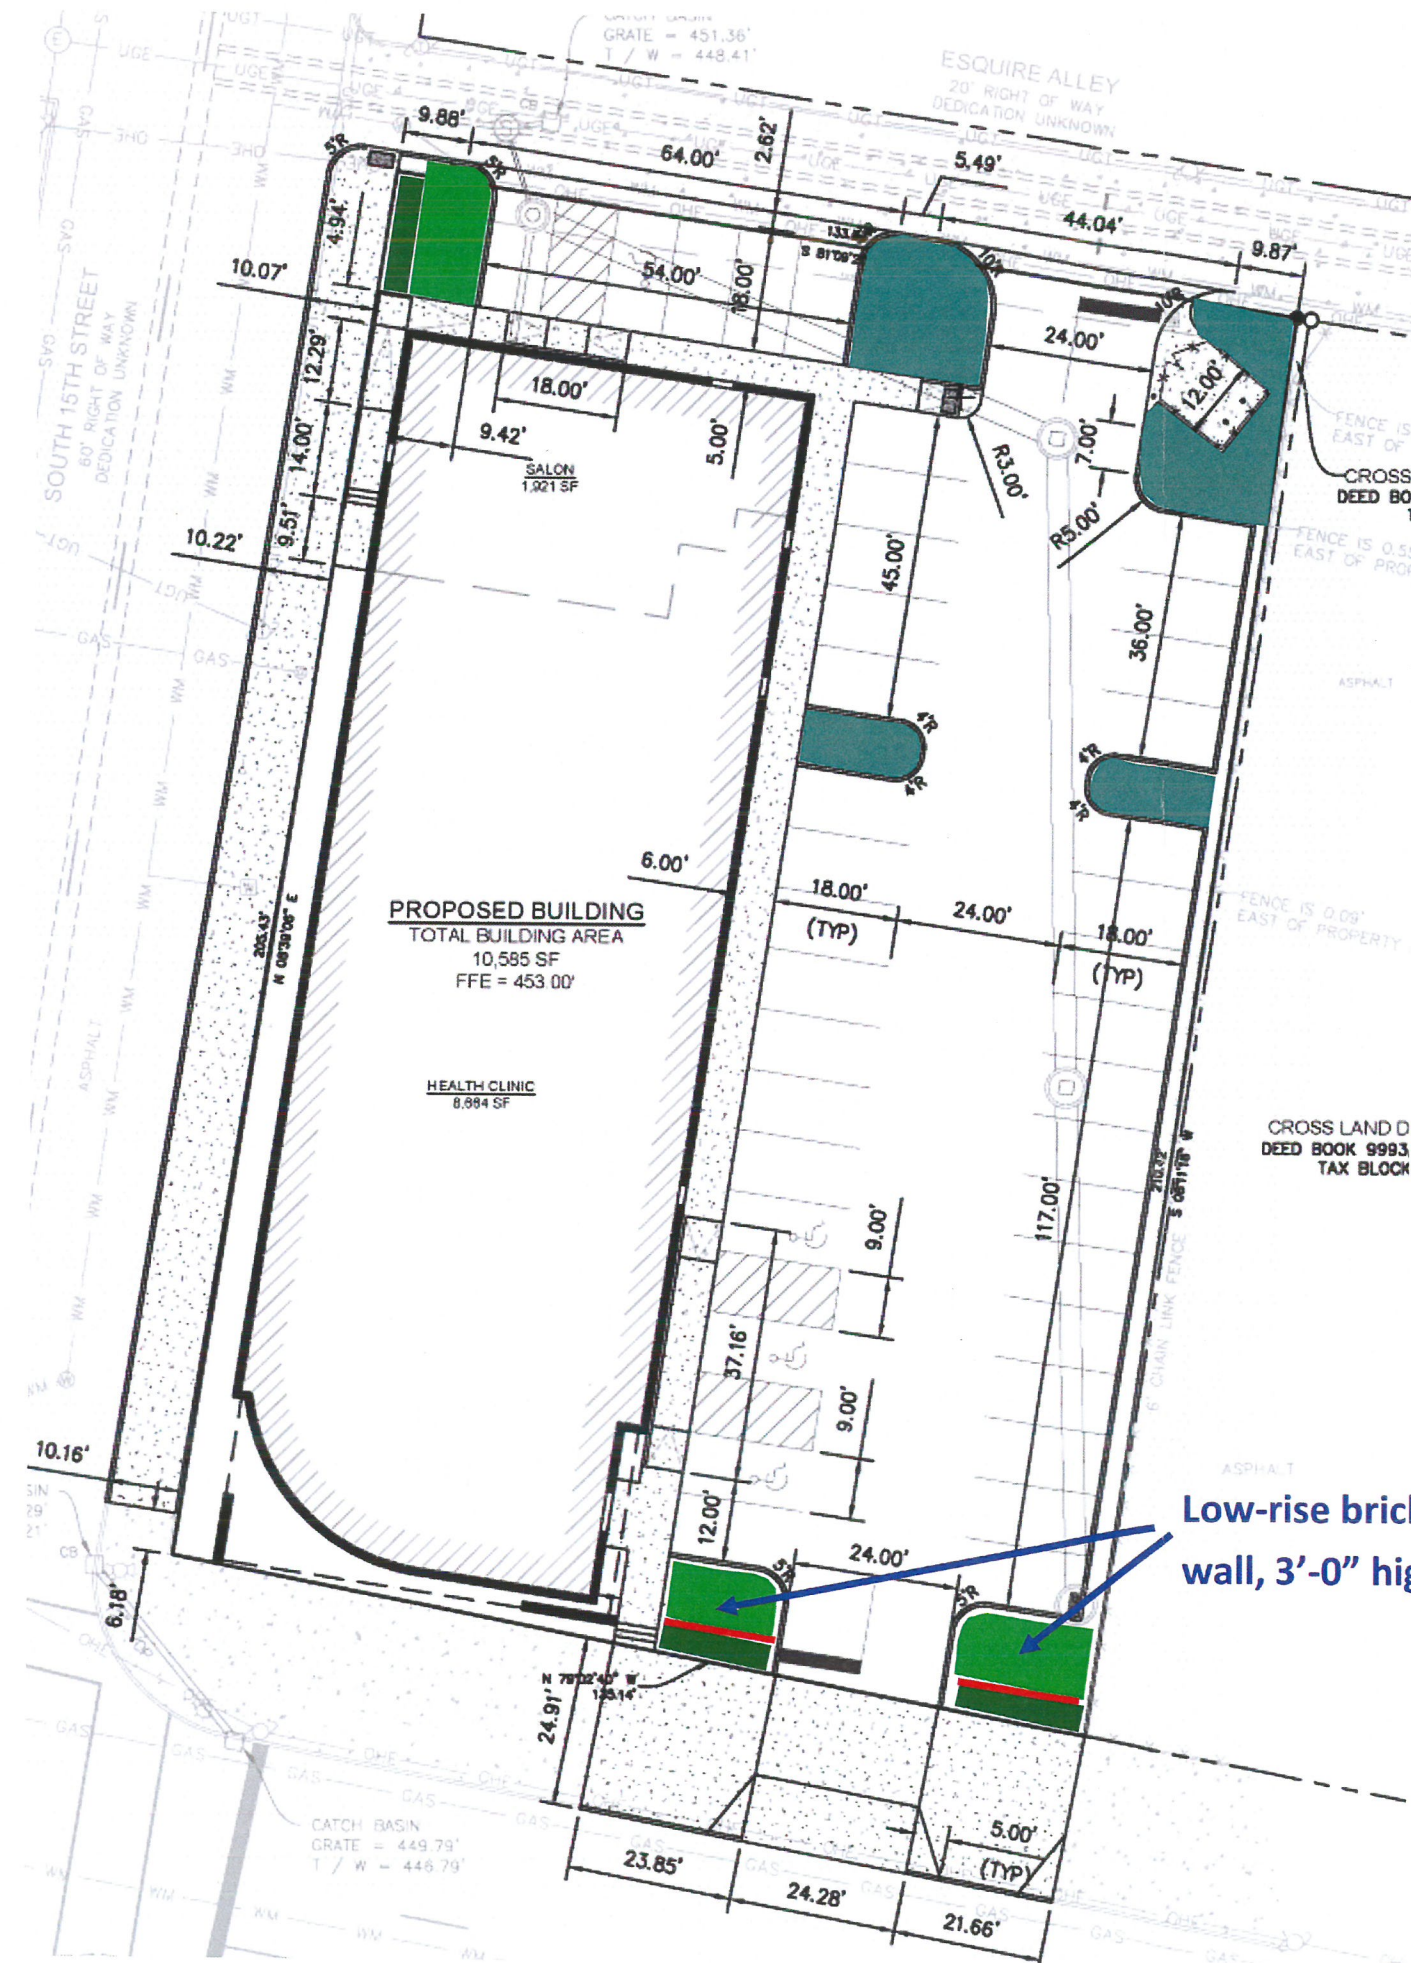

— Low-rise brick masonry wall, 3'-0" high

Low-rise brick masonry wall, 3'-0" high

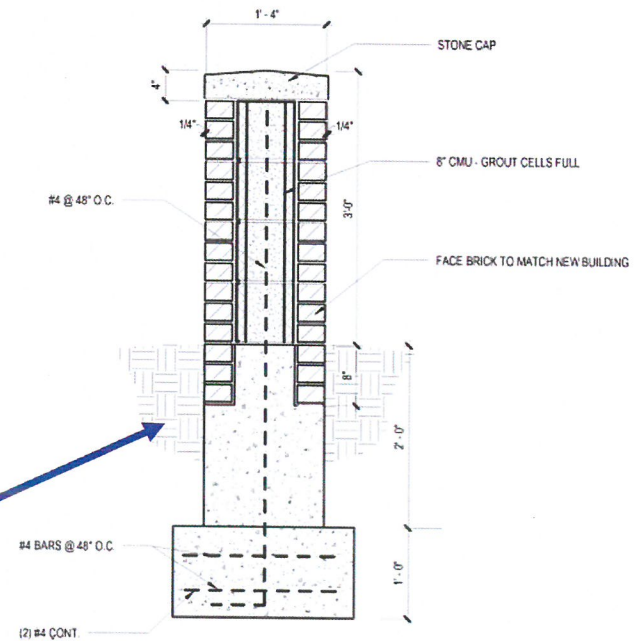

D LOW-RISE MASONRY WALL
1" = 1'-0"

DATE: 06/11/2018
 REVISED: 07-30-2018
 JOB#: 2017-43
 SCALE: NOT TO SCALE
 DRAWN: SAW

178 DEVPLAN 1107