


LEFT ELEVATION

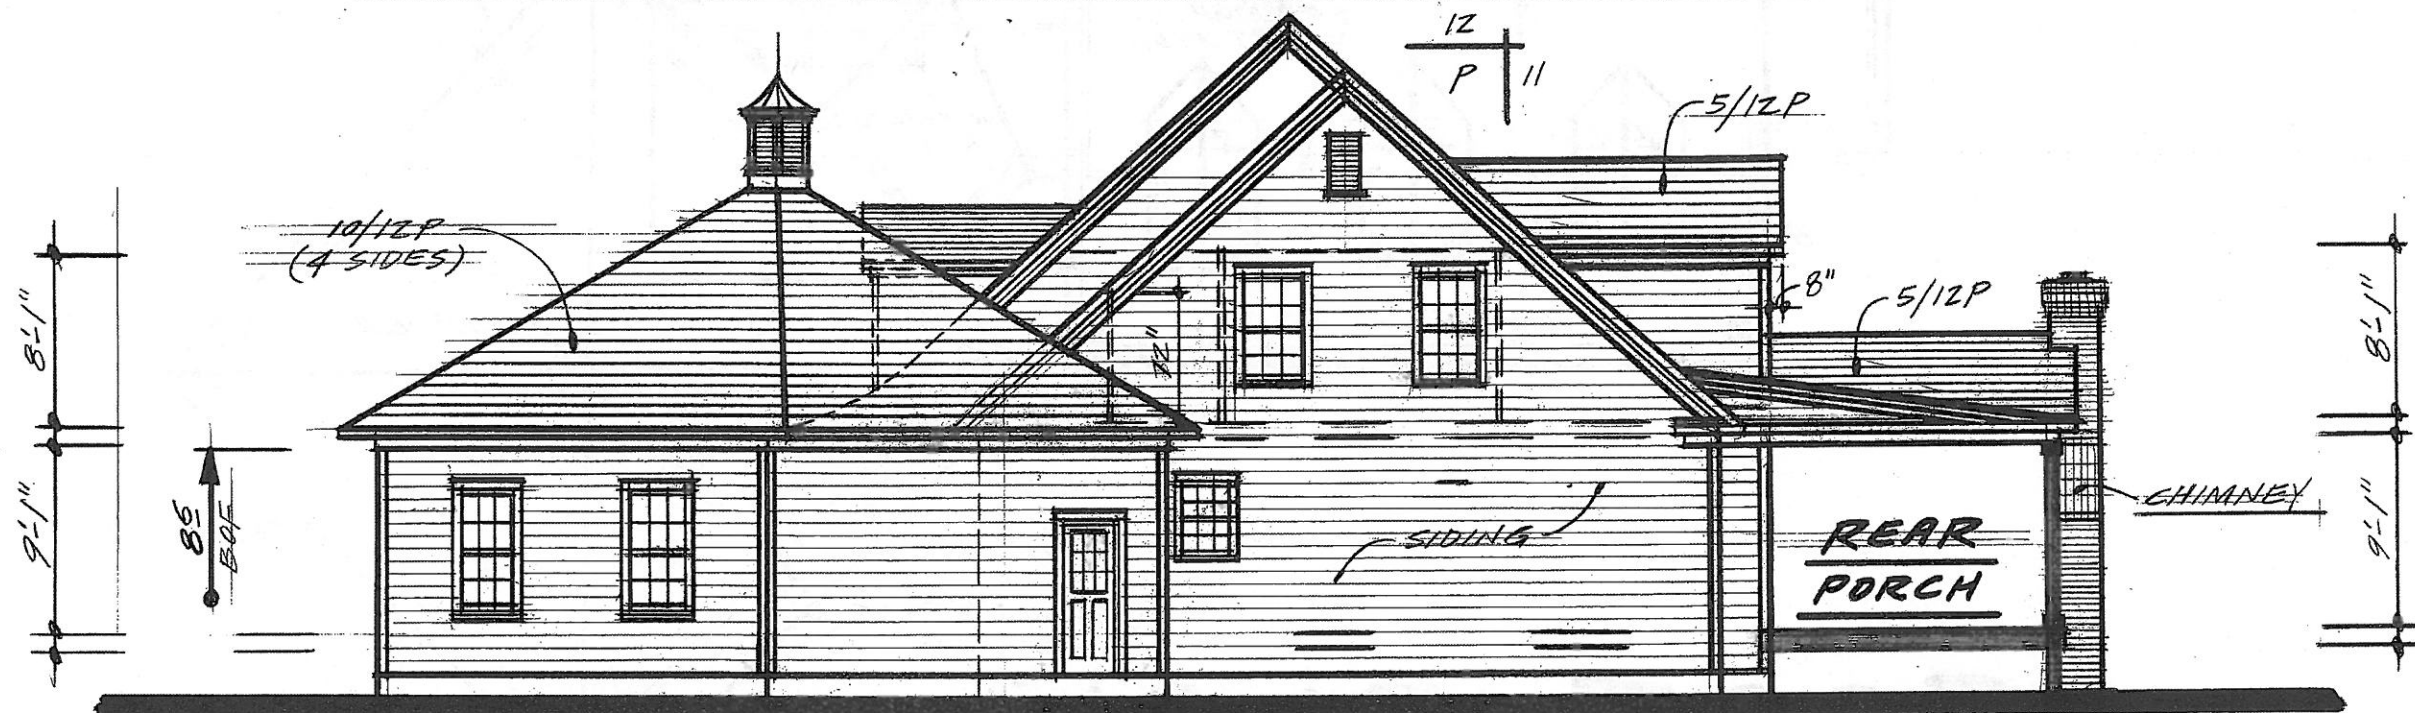


RIGHT ELEVATION

POPOVICH - KERP

10-10-14

5

DON UNDERWOOD DESIGN
 CUSTOM HOME & ADDITION PLANS
 OVER 4000 EXISTING PLANS
 RESIDENTIAL • COMMERCIAL
 502-893-6600

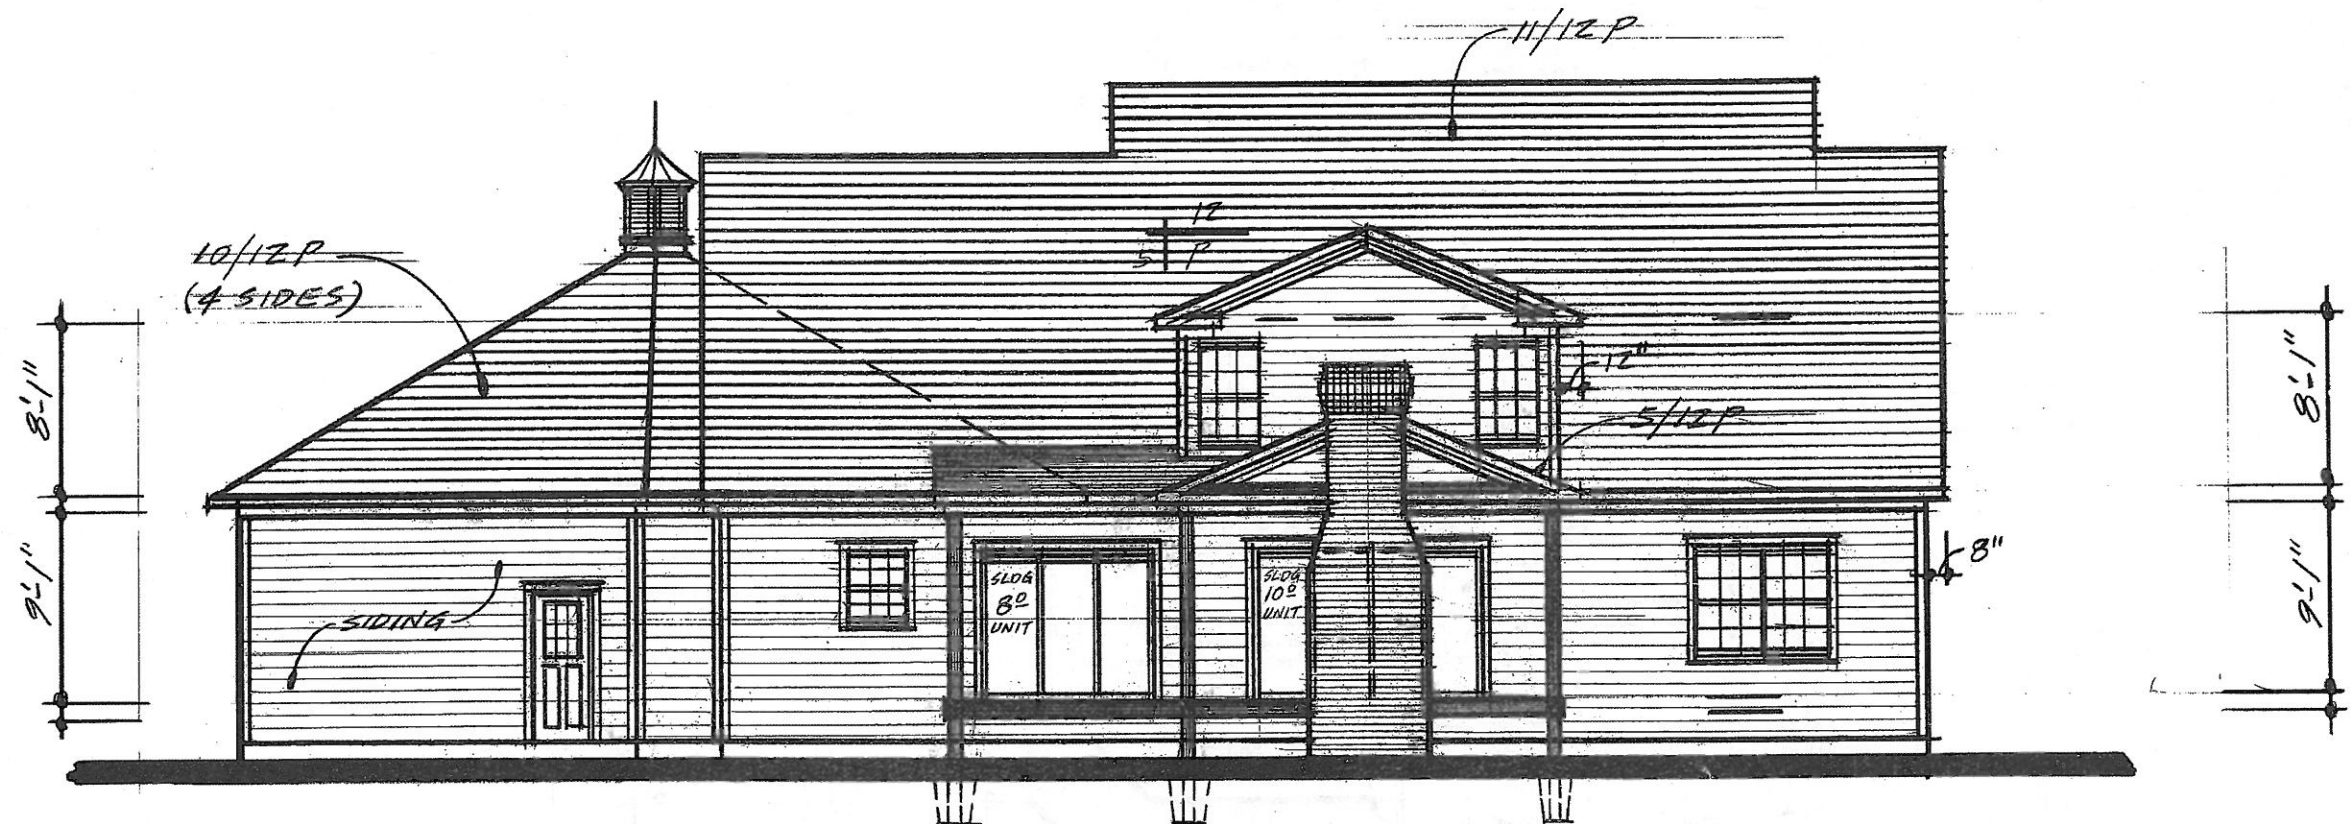

REAR ELEVATION



FRONT ELEVATION

POPOVICH - REAR

APPROVED
 Louisville Metro Health Department
 Signature: *John M. [unclear]*
 DATE: 10-17-14
 S 14-154472

NOTICE
 Lateral field space shall not be converted into roadway, drive or parking area, or covered with crushed stone or used for construction of any garage or building.
 Louisville Metro Health Department

8299395
 Louisville Metro
 Department Of
 Inspections, Permits & Licenses
 Address
 17008 Old Leverage Road
 Project
 Single family dwelling
 Construction Review Officer Date
 Signature of Agent Date
 10/14/14