


RECEIVED


MAY 01 2017

PLANNING & DESIGN SERVICES

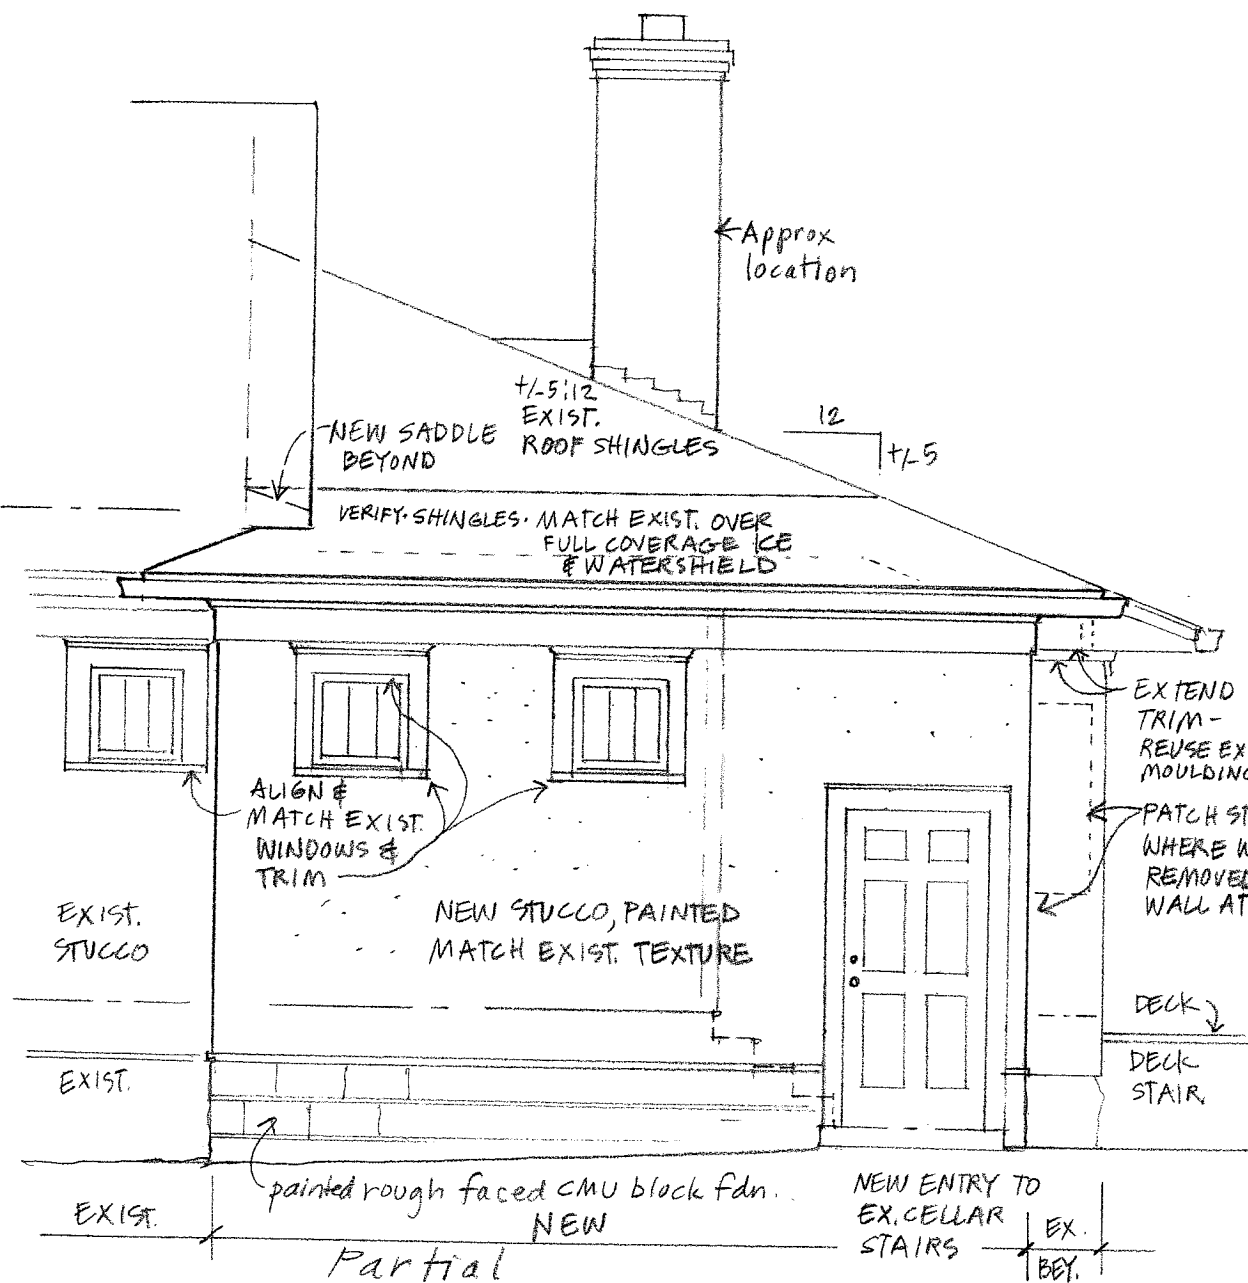

Partial Side Elevation

1/4" = 1'-0"

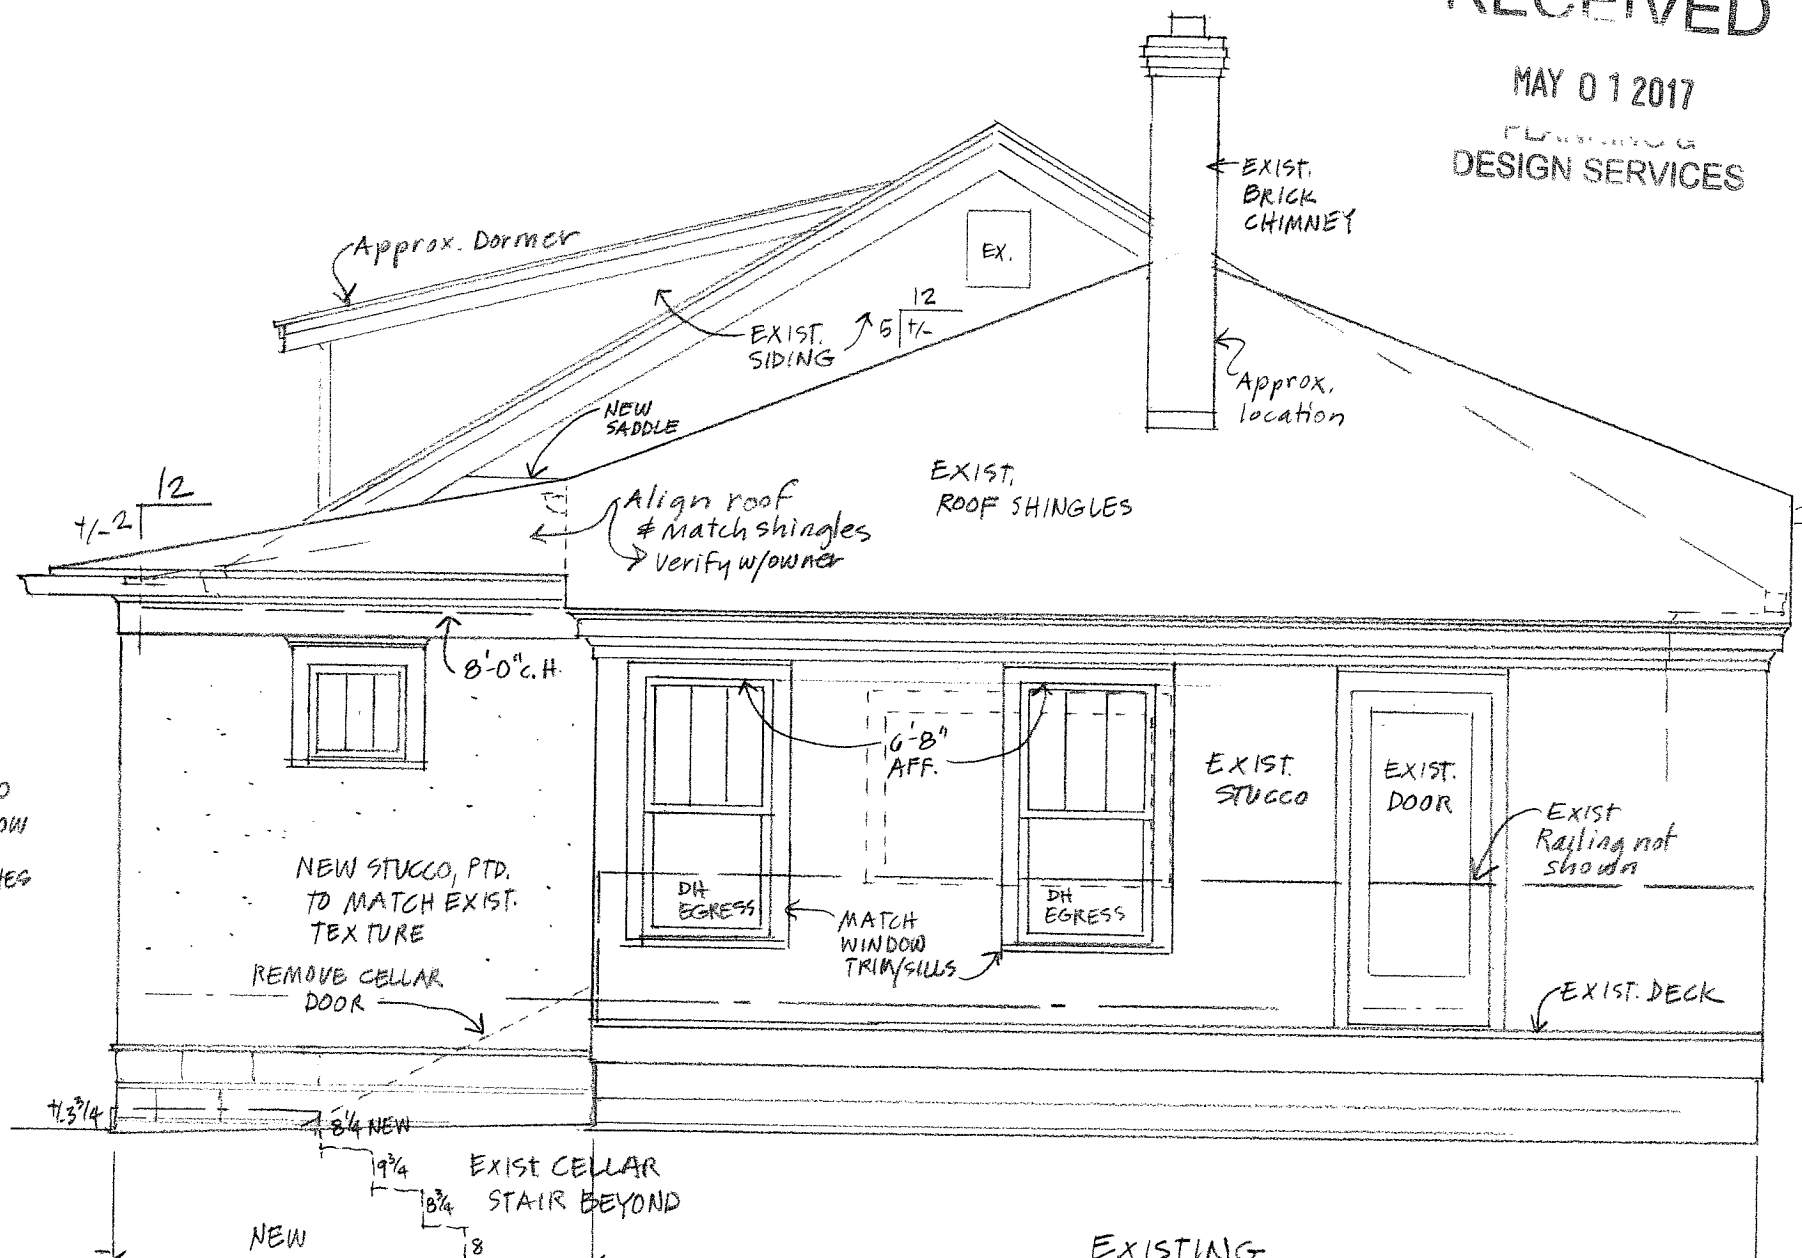

Rear Elevation

1/4" = 1'-0"

Robt. Schmidt  
3029 Wentworth Ave.

4.11.17 VARIANCE 1022