


# PROFILE PLAN

SCALE 1/8"=1'-0"

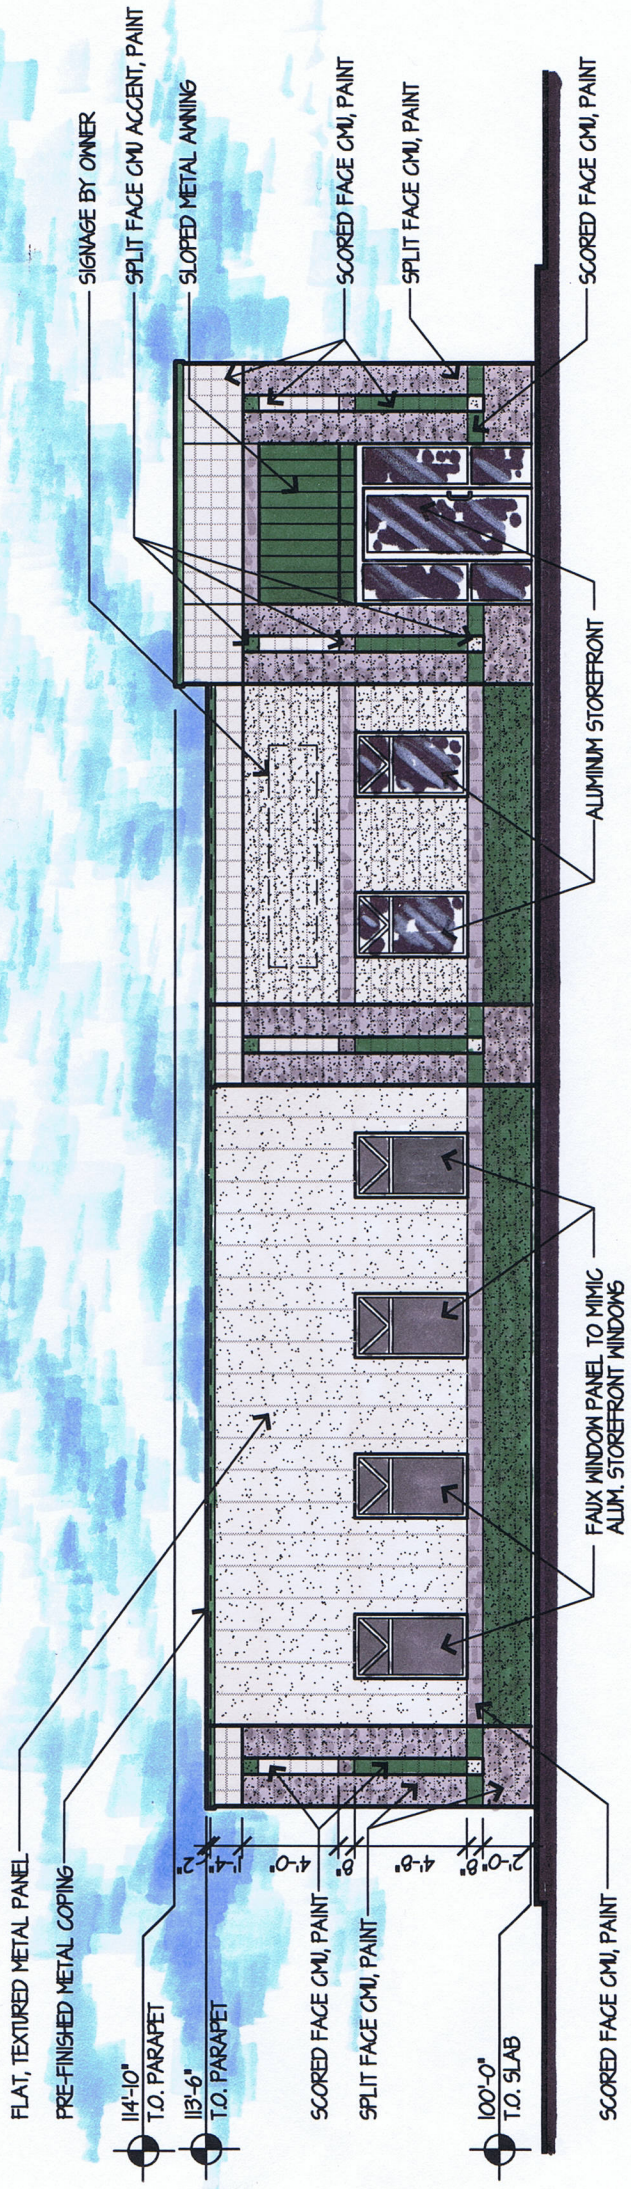

# ELEVATION DIXIE HIGHWAY MINI-STORAGE

SCALE 1/8"=1'-0"

APRIL 17, 2015

