

18VARIANCE1110

Jefferson Boulevard Variance



**Louisville Metro Board of Zoning Adjustment
Public Hearing**

**Zach Schwager, Planner I
January 7, 2019**

Request

- **Variance:** from Land Development Code section 4.8.1 to allow a freestanding monument sign to encroach into the required streamside zone of a Type “B” stream buffer.


Case Summary / Background

- The subject property is located in Okolona.
- The applicant requests a variance for a proposed freestanding monument sign.

Case Summary / Background

- Table 4.8.1 of the Land Development Code requires 25 ft. for the streamside zone, 50 ft. for the middle zone, and 25 ft. for the outer zone of a Type “B” stream buffer as determined by the form district.
- The proposed sign will be in the streamside zone within 5 ft. of the top of bank.

Site Location

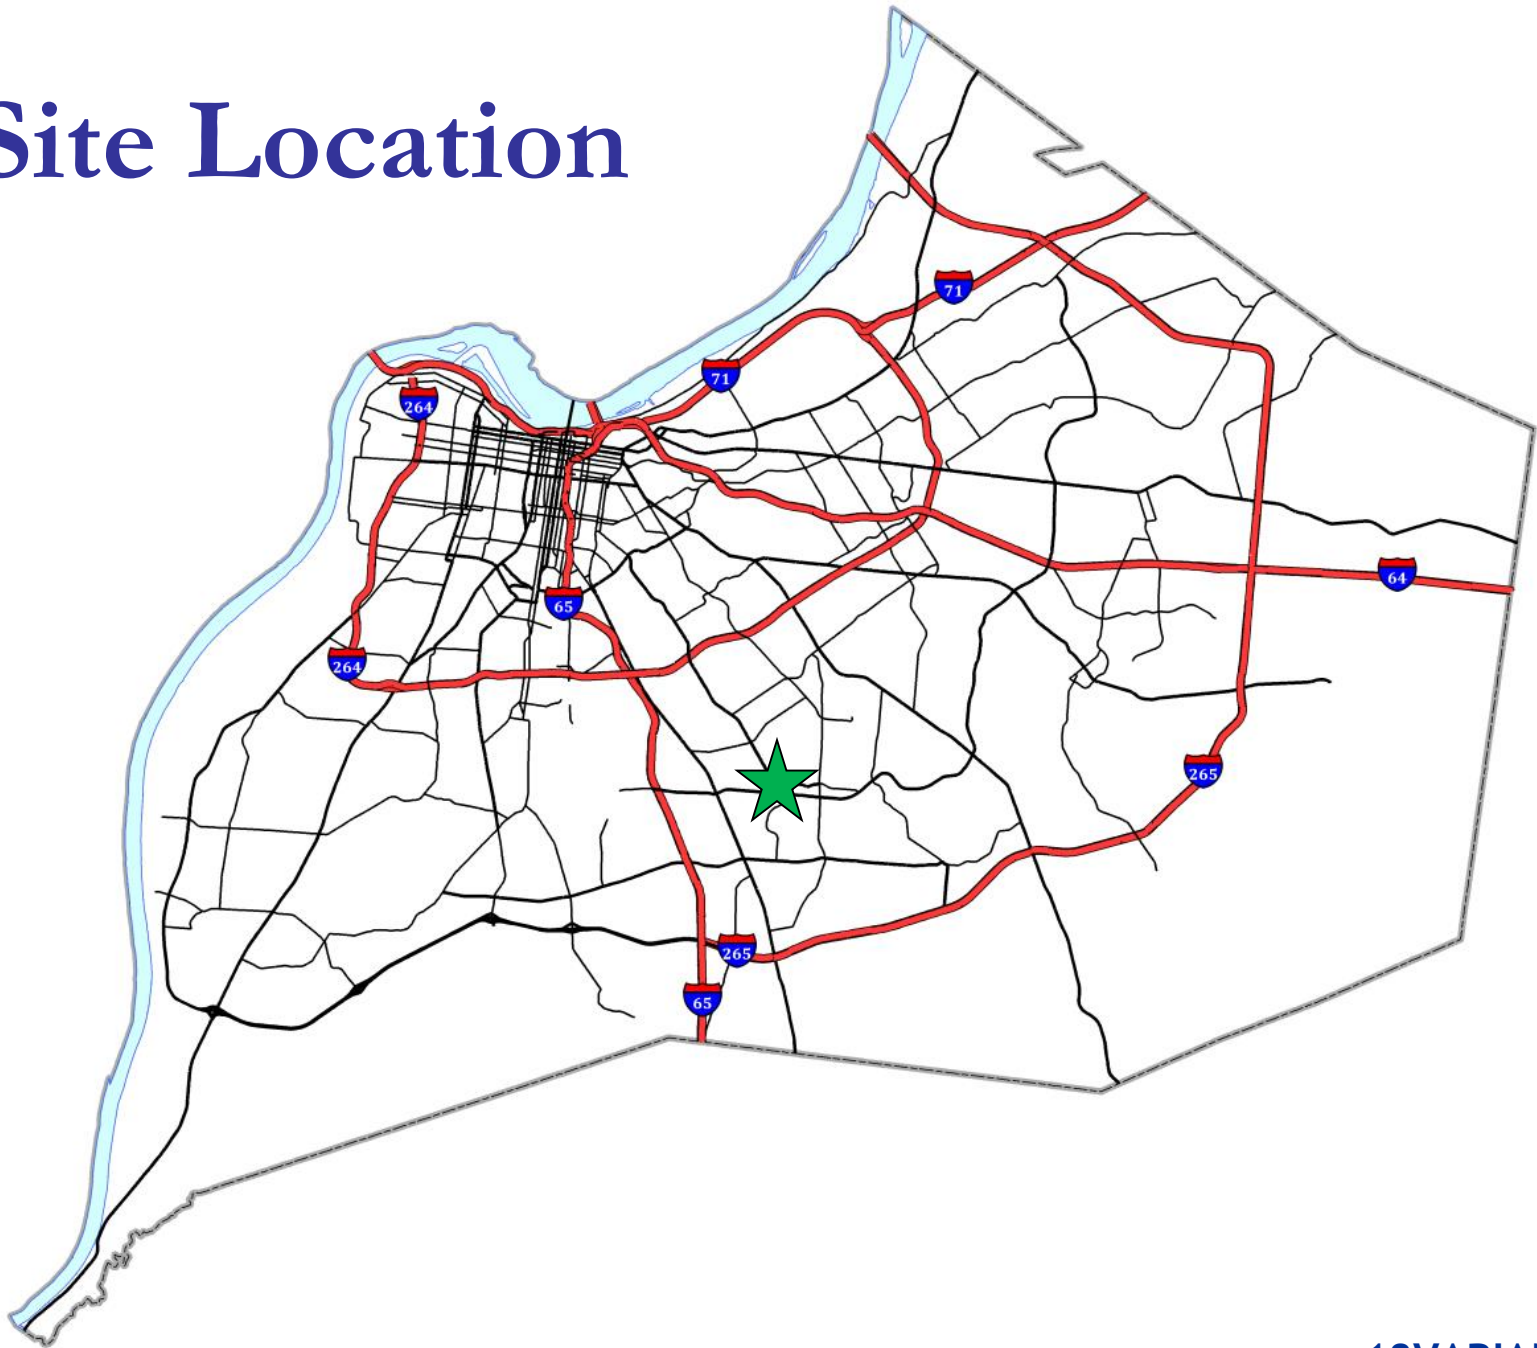


Zoning/Form Districts

Subject Property:


- Existing: OR-1/Neighborhood

Adjacent Properties:

- North: OR-1/Neighborhood
- South: R-6/Suburban Workplace
- East: R-4/Neighborhood
- West: C-N/Neighborhood

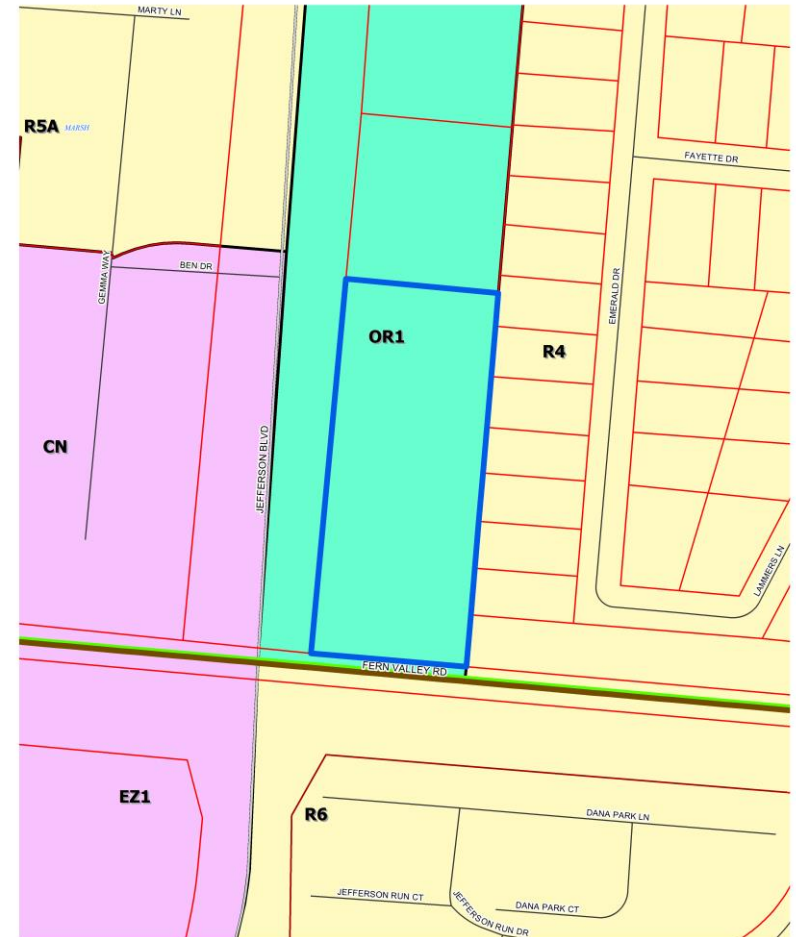

5161 Jefferson Boulevard

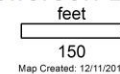

Map Created: 12/11/2018




Copyright (c) 2018, LOUISVILLE AND JEFFERSON COUNTY METROPOLITAN SEWER DISTRICT (MSD), LOUISVILLE WATER COMPANY (LWC), LOUISVILLE METRO GOVERNMENT and JEFFERSON COUNTY PROPERTY VALUATION ADMINISTRATOR (PVA). All Rights Reserved.

Copyright (c) 2018, LOUISVILLE AND JEFFERSON
COUNTY METROPOLITAN SEWER DISTRICT (MSD),
LOUISVILLE WATER COMPANY (LWC),
LOUISVILLE METRO GOVERNMENT and
JEFFERSON COUNTY PROPERTY VALUATION
ADMINISTRATOR (PVA). All Rights Reserved.



Site Plan

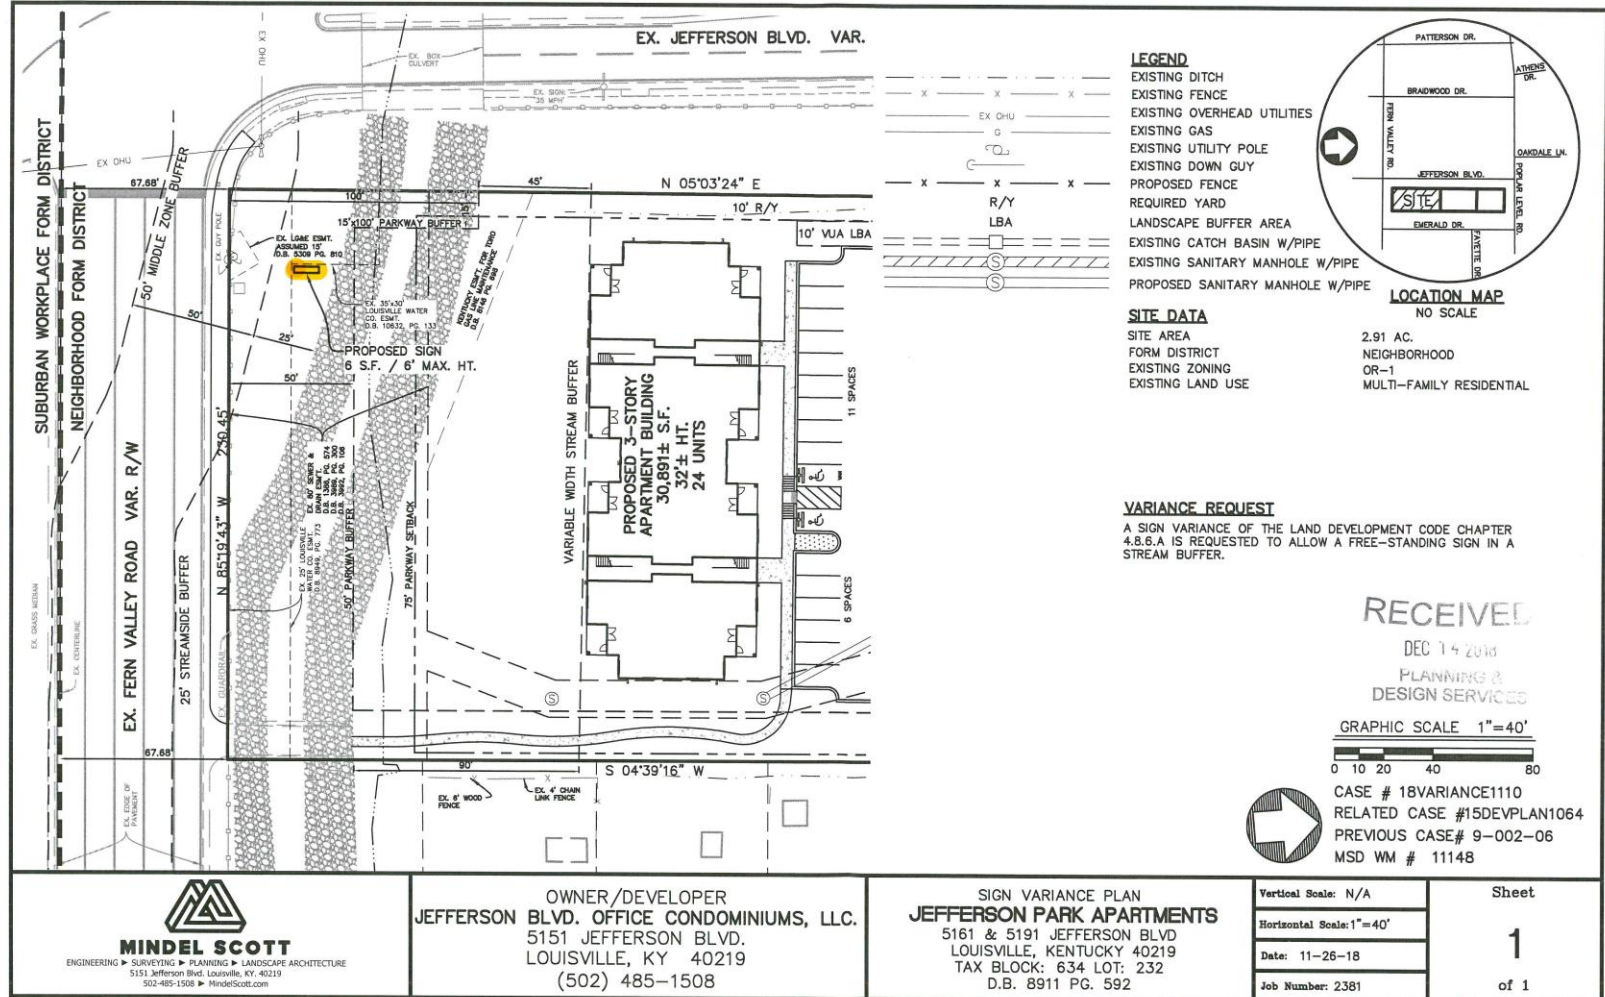

Elevations



CUSTOMER / COMPANY: Jefferson Park Apts
 LOCATION:
 SALES PERSON: Lloyd
 DESIGNER: C.E.

DATE/REVISIONS: 6/5/18

RECEIVED

NOV 30 2018

PLANNING &
 DESIGN SERVICES

PROJECT OVERVIEW
 Logo/Art: ☐ Provided ☐ Recreated
 Sides: ☐ Single ☐ Double ☐ Two Sides
 Surface: ☐ First ☐ Second

Description

JOB DETAILS
 Print: ☒ HP ☐ Roland
 Lam: ☐ Gloss ☐ Matte ☐ Dry E. ☐ Spray
 Vinyl: ☒ RTA ☐ ABV ☐ Hi-Tac ☐ Wrap
☐ Trans. ☐ Perf ☐ Other
☐ Coro ☐ Foam ☒ Dibond ☐ Poly
 Banner: ☐ Gloss ☐ Retr. ☐ Mesh
 PVC: ☐ 3mm ☐ 6mm ☐ Other
 Acrylic: ☐ 1/8" ☐ 1/4" ☐ 1/2"
 Alum: ☐ .063 ☐ .080 ☐ 1/8"
☐ other

CHANNEL LETTER FABRICATION
☐ Standard ☐ Reverse
☐ .063 Alum. backs ☐ 1/8" Acrylic faces
☐ .040 Alum. returns
☐ other

Raceway: ☐ 5" ☐ 7.5" ☐ Low Profile
 Raceway Length:

COLORS
☐ PMS
☐ PMS

Faces:
 TrimCap:
 Returns:
 Raceway color:

INSTALLATION DETAILS
 Pertinent installation information

CUSTOMER APPROVAL

SIGNATURE
 This design and drawing shown are property of Signarama Louisville-East. No transmittal or disclosure shall be made to any person, firm or corporation without written approval.

JEFFERSON PARK

APARTMENTS

48"

8"

4
 UNITS AVAILABLE

12"

dibond backer

DETAILS
 HP Printed Dibond
 Laminated
 1/8" black acrylic
 Qty: 2

12"

1/8" black acrylic
 w/gold vinyl #s

4
 9"
 6 1/2"

Managed by:
 PARAGON
 REALTY SOLUTIONS
 502.451.0485

12"

dibond panel

DETAILS
 HP Printed Dibond
 Laminated
 Qty: 2

PLEASE REVIEW THIS PROOF CAREFULLY

SPELLING IS YOUR RESPONSIBILITY • DRAWING IS NOT TO SCALE
 COLORS ON FINISHED PRODUCT MAY VARY SLIGHTLY FROM ELECTRONIC PROOF

18 VARIANCE 1110

Site Plan



CUSTOMER / COMPANY: Jefferson Park Apts
LOCATION:
SALES PERSON: Lloyd
DESIGNER: c.e.

DATE/REVISIONS: 6/5/18

RECEIVED

NOV 30 2018

PLANNING &
DESIGN SERVICES

PROJECT OVERVIEW

Logo/Art: ☐ Provided ☐ Recreated
Sides: ☐ Single ☐ Double ☐ Two Sides
Surface: ☐ First ☐ Second

Description

JOB DETAILS

Print: ☒ HP ☐ Roland
Lam: ☐ Gloss ☐ Matte ☐ Dry E. ☐ Spray
Vinyl: ☒ RTA ☐ ABV ☐ Hi-Tac ☐ Wrap
☐ Trans. ☐ Perf ☐ Other
☐ Coro ☐ Foam ☒ Dibond ☐ Poly
Banner: ☐ Gloss ☐ Retractable ☐ Mesh
PVC: ☐ 3mm ☐ 6mm ☐ Other
Acrylic: ☐ 1/8" ☐ 1/4" ☐ 1/2"
Alum: ☐ .063 ☐ .080 ☐ 1/8"
☐ other

CHANNEL LETTER FABRICATION

☐ Standard ☐ Reverse
☐ .063 Alum. backs ☐ 1/8" Acrylic faces
☐ .040 Alum. returns
☐ other

Raceway: ☐ 5" ☐ 7.5" ☐ Low Profile
Raceway Length:

COLORS

☐ PMS
☐ PMS

Faces:
Trim/Cap:
Returns:
Raceway color:

INSTALLATION DETAILS

Pertinent installation information

CUSTOMER APPROVAL

SIGNATURE

This design and drawing shown are property of Signarama Louisville East. No transmittal or disclosure shall be made to any person, firm or corporation without written approval.



PLEASE REVIEW THIS PROOF CAREFULLY

SPELLING IS YOUR RESPONSIBILITY • DRAWING IS NOT TO SCALE
COLORS ON FINISHED PRODUCT MAY VARY SLIGHTLY FROM ELECTRONIC PROOF

8 VARIANCE 1110

Site Photos-Subject Property



Location of Spring Ditch facing east.

Site Photos-Subject Property



Site Photos-Subject Property



Property across Fern Valley Road.

Site Photos-Subject Property



Site Photos-Subject Property



Site Photos-Subject Property



The proposed sign will have an identical style as this existing sign on Jefferson Blvd.

Conclusion

- The variance request appears to be adequately justified and meets the standard of review.

Required Action

- **Variance:** from Land Development Code section 4.8.1 to allow a freestanding monument sign to encroach into the required streamside zone of a Type “B” stream buffer. Approve/Deny