


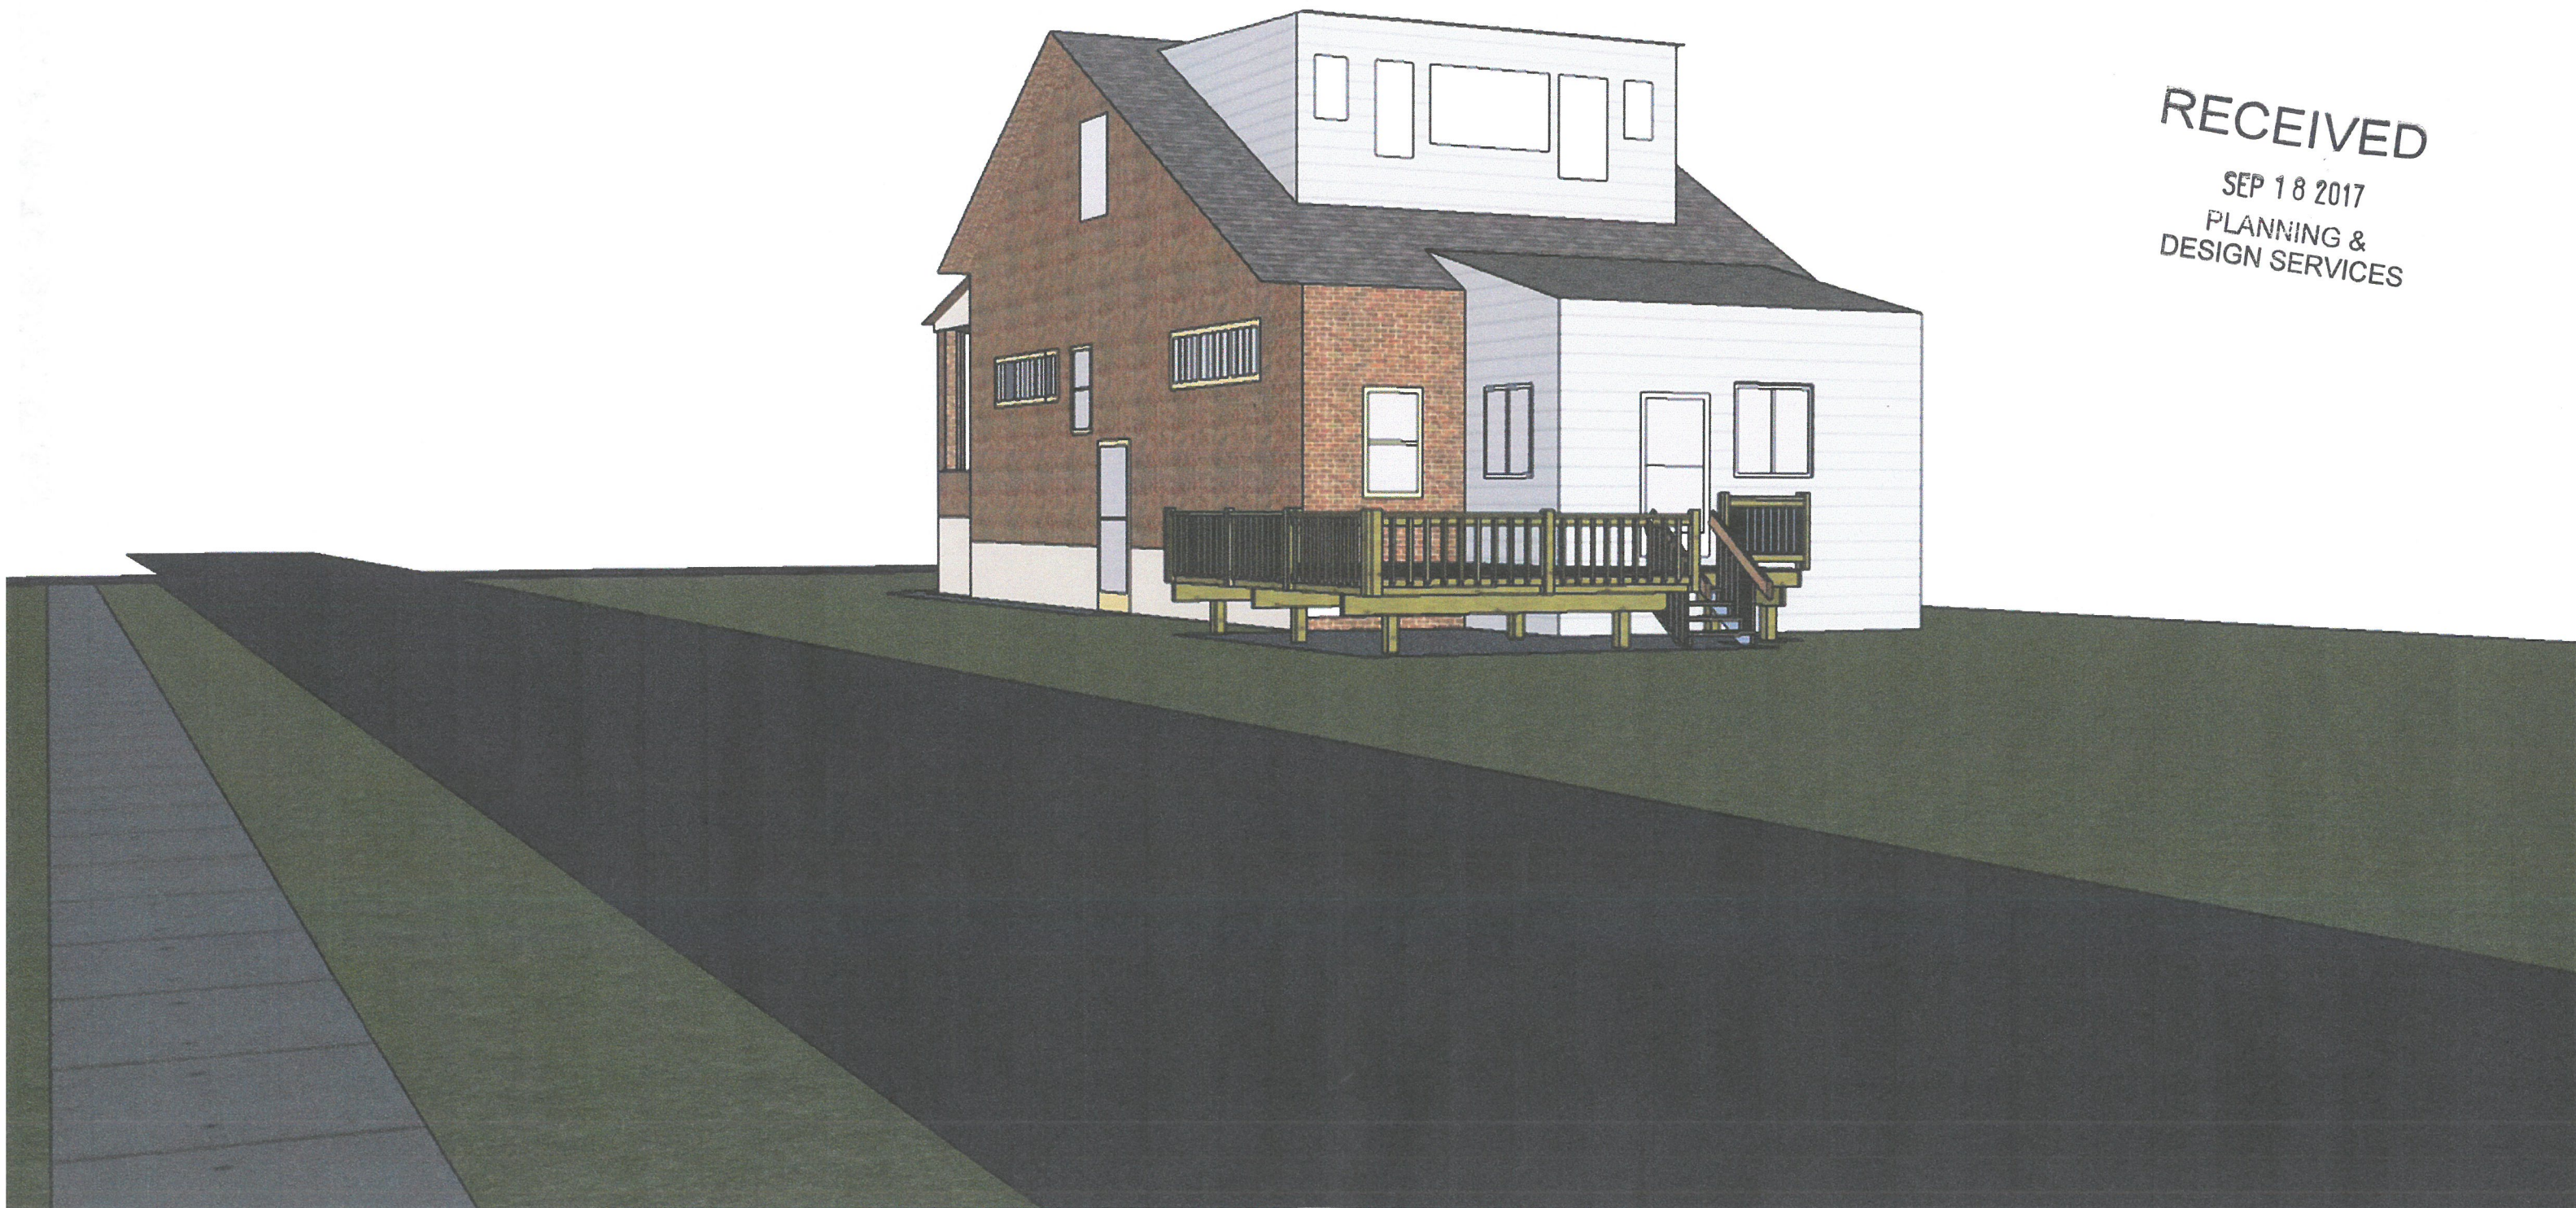


RECEIVED
SEP 18 2017
PLANNING &
DESIGN SERVICES

RECEIVED

SEP 18 2017

PLANNING &
DESIGN SERVICES

Side Elevation
Scale 1"-5'

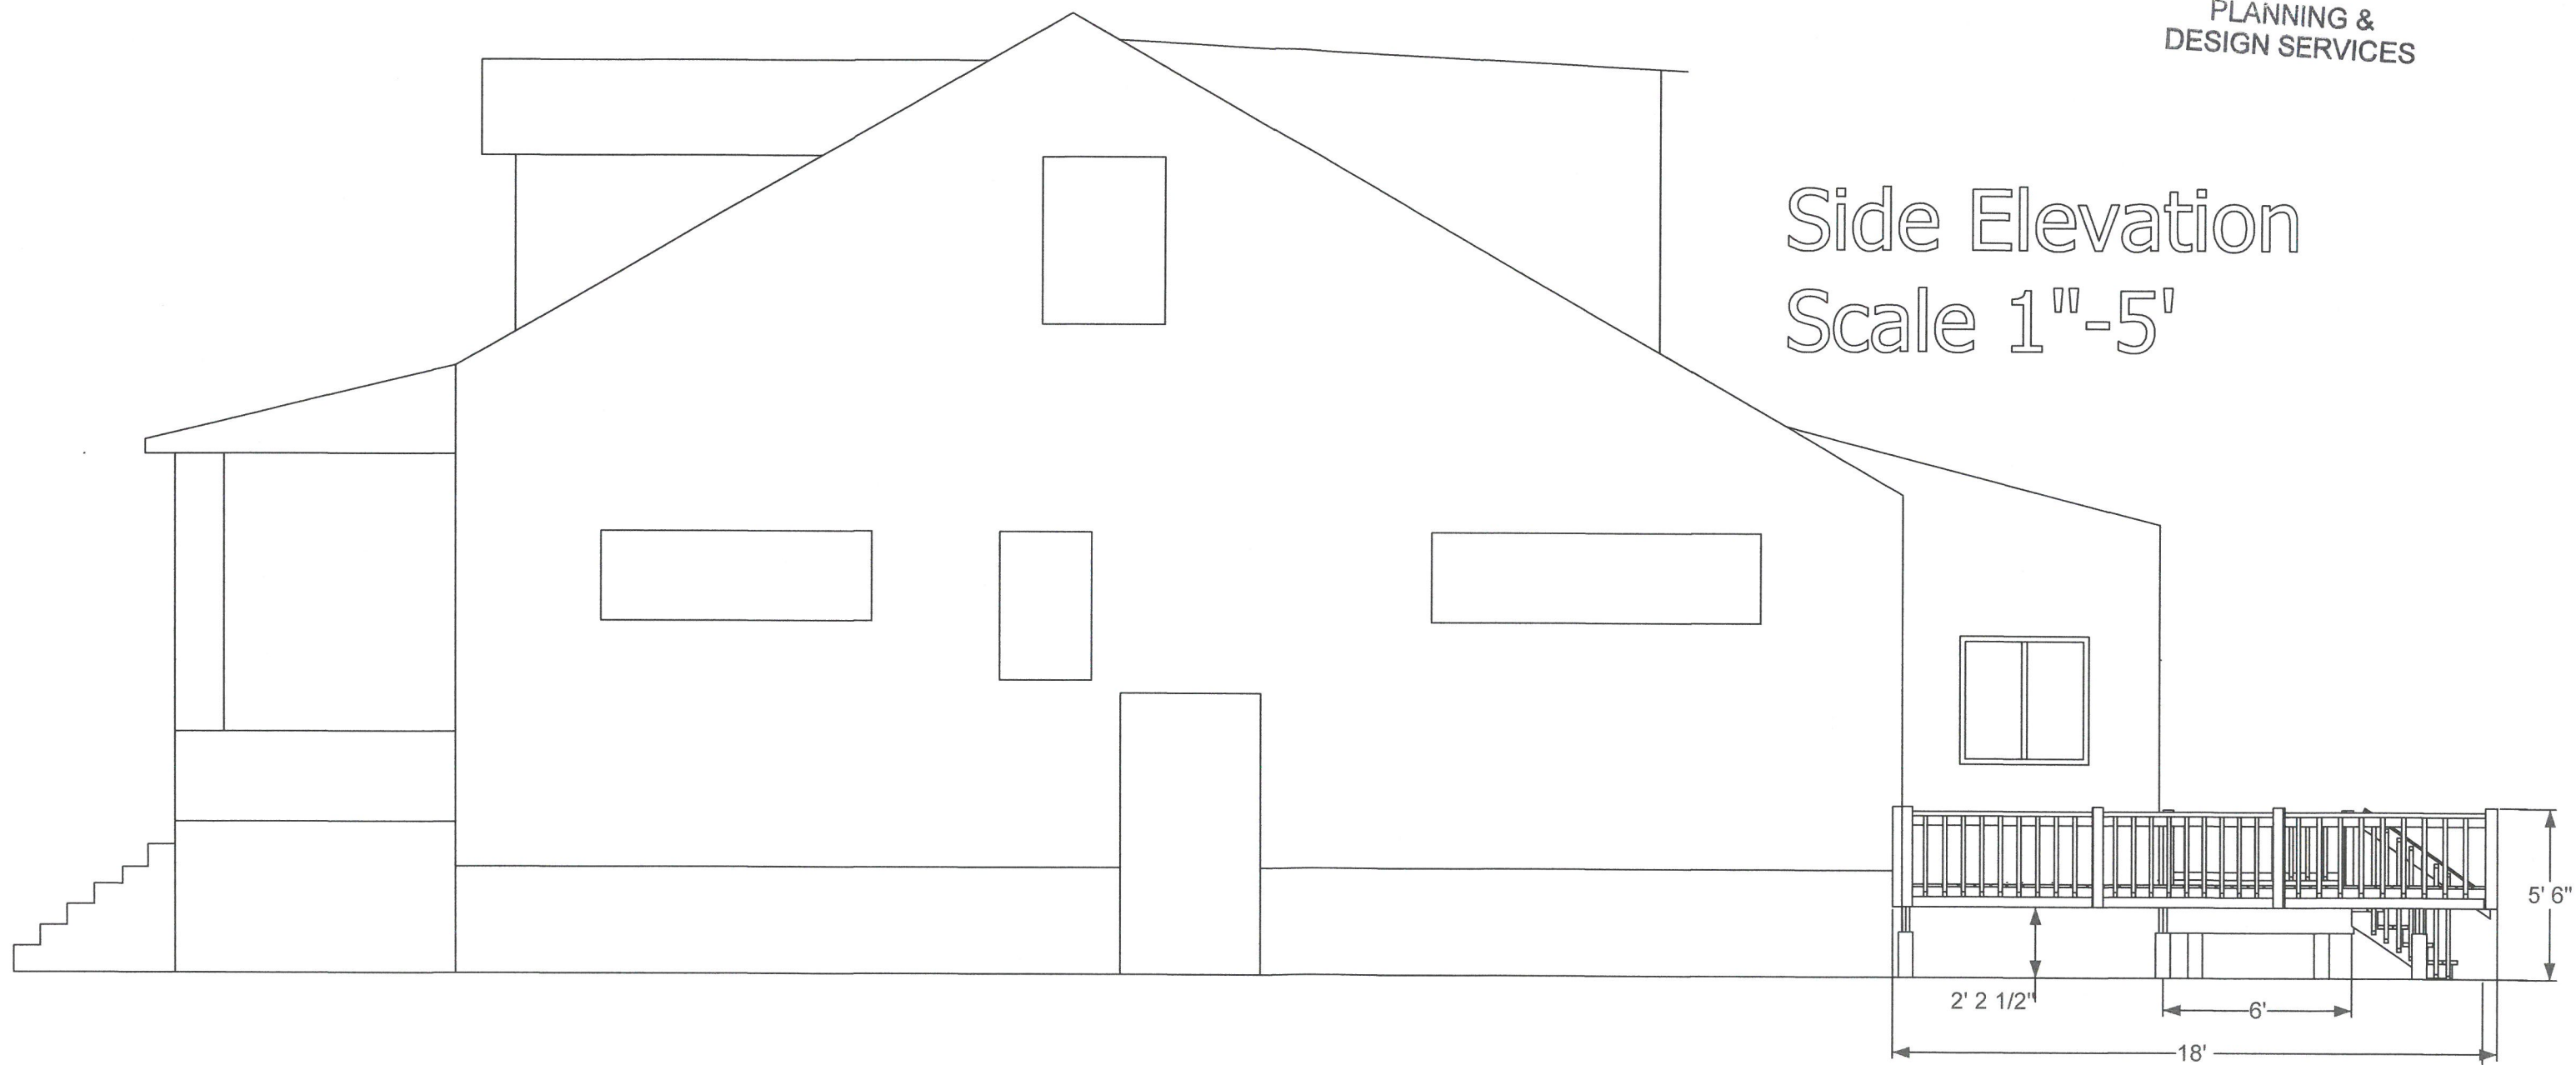

Rear Elevation
1"-5'



RECEIVED

SEP 18 2017

PLANNING &
DESIGN SERVICES