
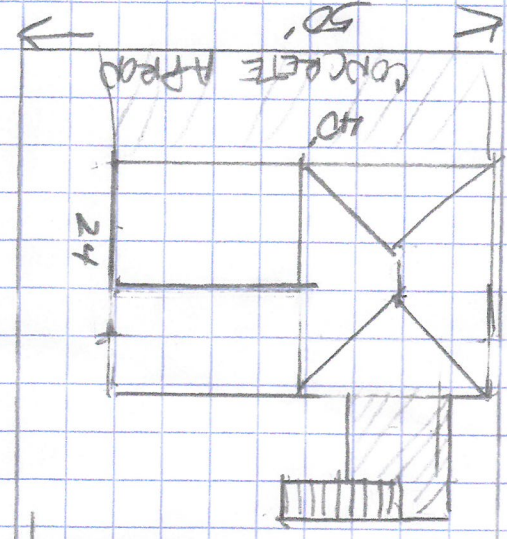
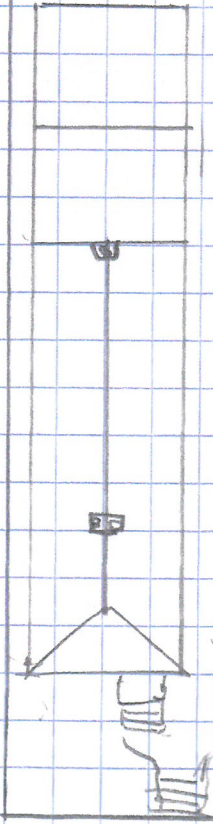


1/4" = 5'

107 N. JANE ST.

DATE PLAN

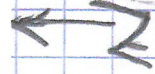


RECEIVED

MAR 19 2018

PLANNING &
DESIGN SERVICES

← 200' →

PROPOSED

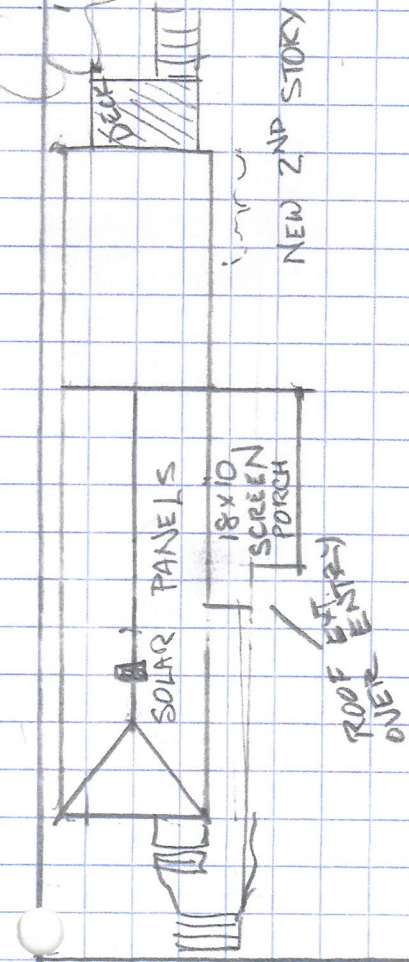

18 Variance 1027

107 N. JANE ST
EXISTING S. ELEVATION


DAVID COYTE OWNER

1/4" = 2'

RECEIVED

MAR 19 2018

PLANNING &
DESIGN SERVICES

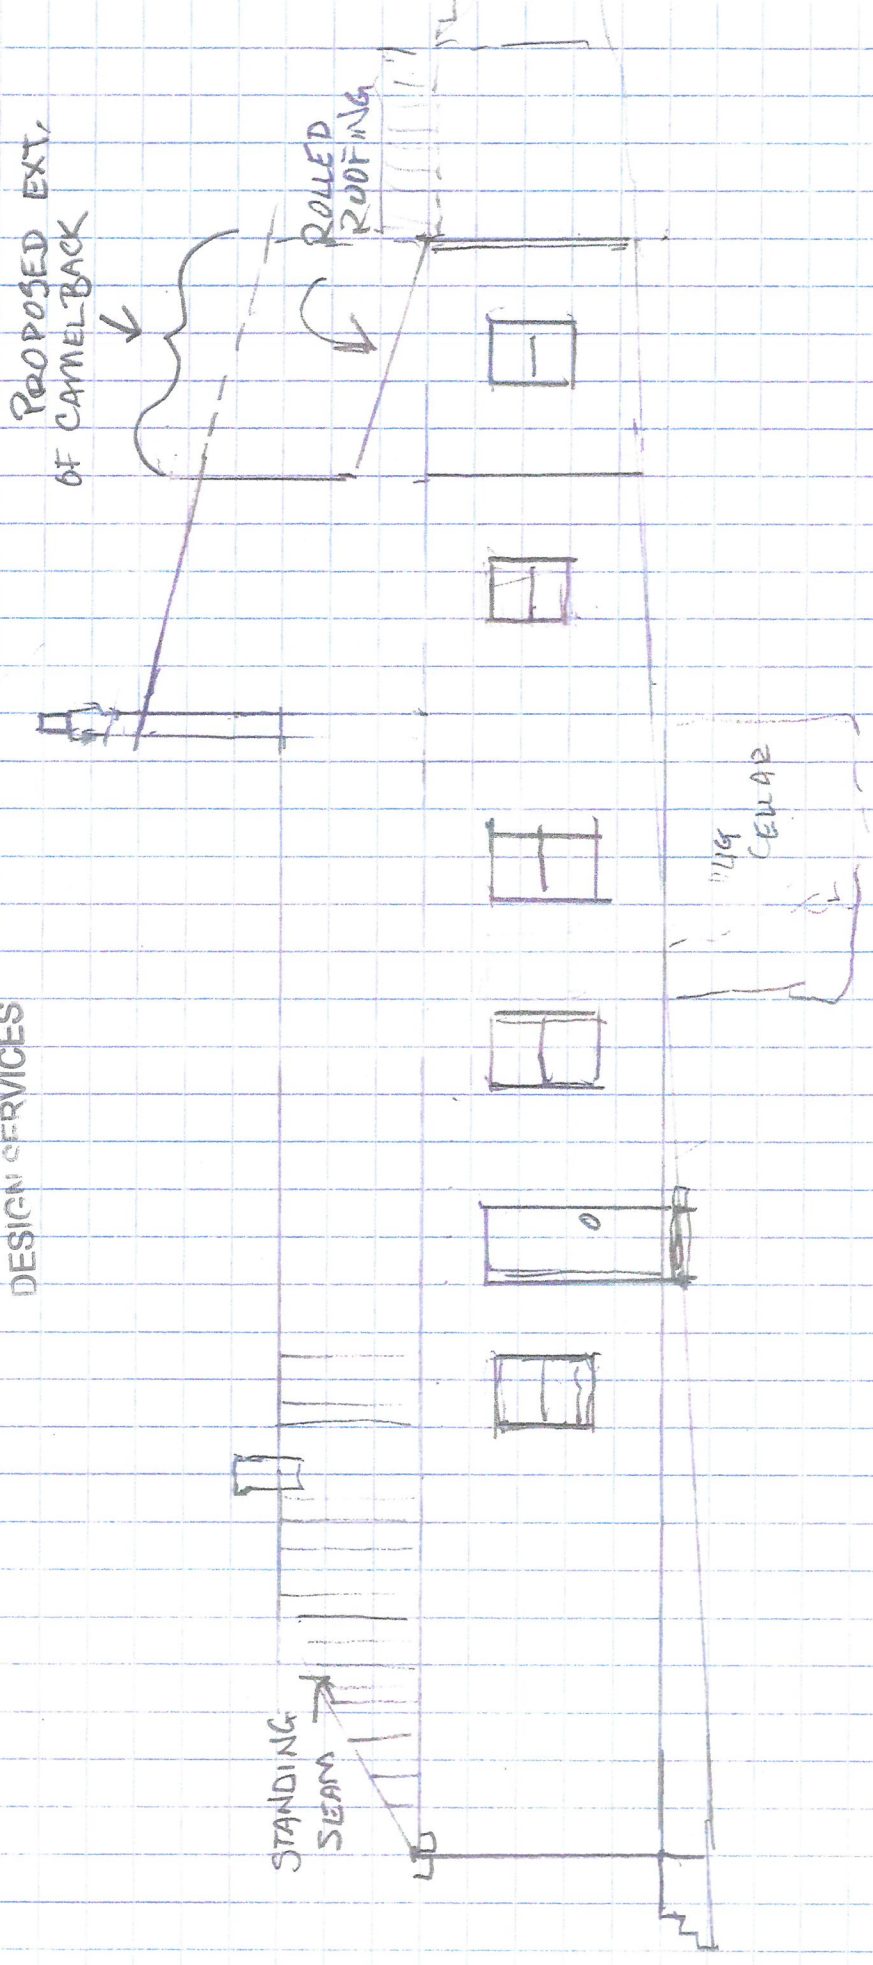

18 Variance 1027