

New Pediatric Building Update



Building the Future of Pediatric Care


U^{of}L Physicians

Updated:
8/14/2017

Some General Data:

Building Size	171,000 sq.ft
Estimated Patient Visits per year	138,000
Number of Exam and Treatment Rooms	194
Medical Education Conference Rooms for 20 people	6
Rooftop Conference and Remote Learning Site for 60+	1
Total Employees and Learners in the Building	500
Estimated total budget (construction, furniture, technology)	\$80 M


New Pediatric Building Site

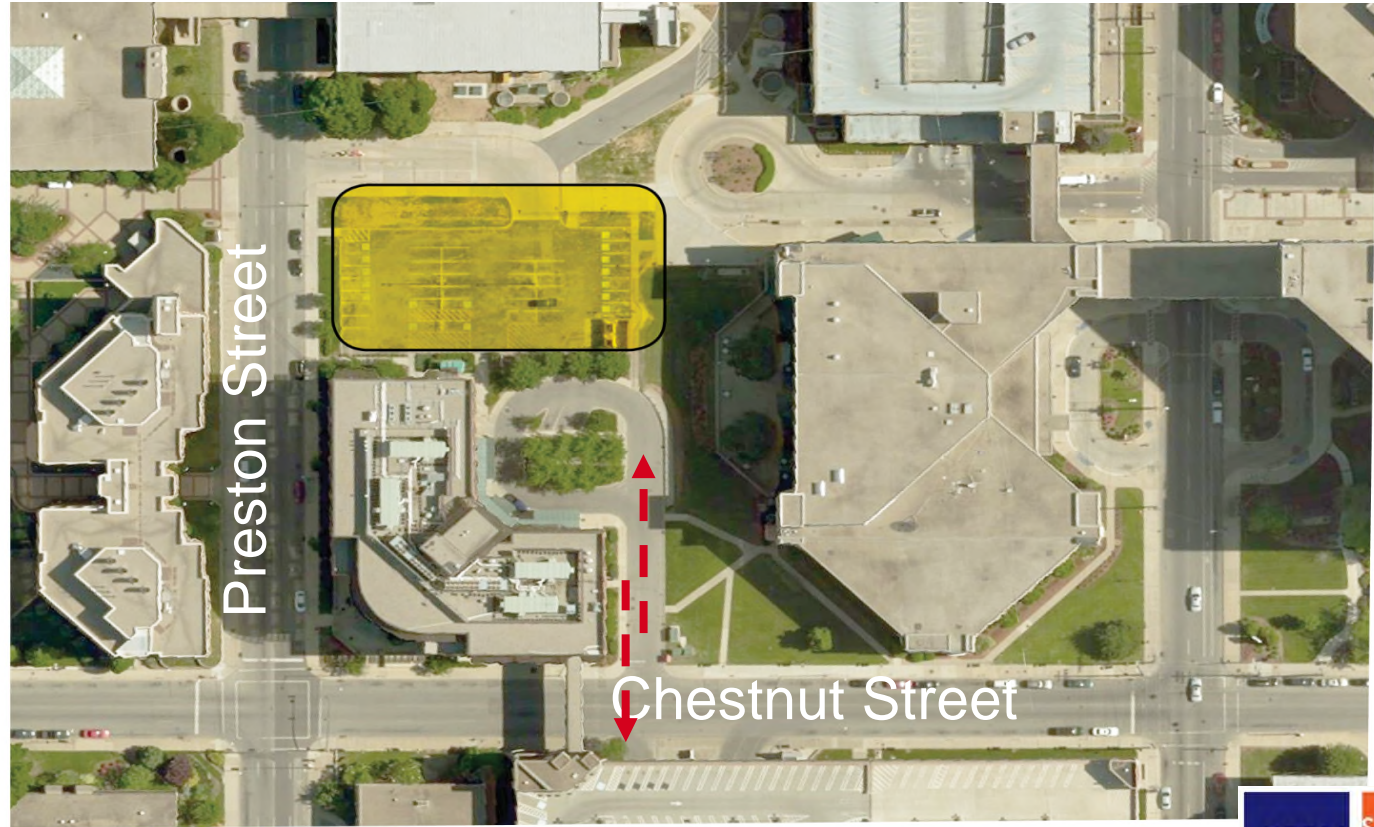







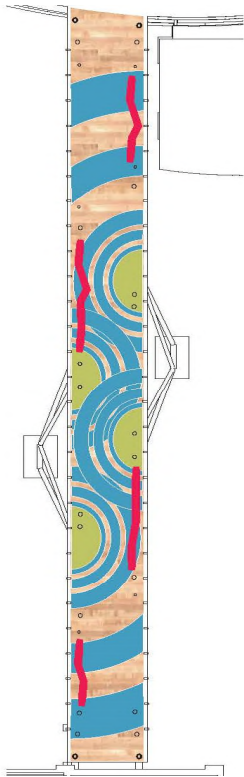

3rd Floor Lobby View



Main Lobby View – 1st Floor Entry



Floor Color Palettes:



- P1 Paint to match SW 6656 Serape (Level 1)
- P2 Paint to match SW 6655 Adventure Orange (Level 1)

1 Project Pattern - Level 1
0.07 SCALE: NTS



- P4 Paint to match SW 6624 Forget Me Not (Level 2)
- P6 Paint to match SW 6623 Brave Purple (Level 2)

2 Project Pattern - Level 2
0.07 SCALE: NTS



- P8 Paint to match SW 6726 Tailpot Palm (Level 3)
- P9 Paint to match SW 6718 Overt Green (Level 3)

3 Project Pattern - Level 3
0.07 SCALE: NTS



- P11 Paint to match SW 6943 Intense Teal (Level 4)
- P12 Paint to match SW 6736 Cloudless (Level 4)

4 Project Pattern - Level 4
0.07 SCALE: NTS



- P14 Paint to match SW 6676 Butterfield (Level 5)
- P15 Paint to match SW 6601 Daffodil (Level 5)

5 Project Pattern - Level 5
0.07 SCALE: NTS



- P17 Paint to match SW 6579 Gala Pink (Level 6)
- P18 Paint to match SW 6599 Begonia (Level 6)

6 Project Pattern - Level 6
0.07 SCALE: NTS



- P20 Paint to match SW 6686 Invigorate (Level 7 & 8)
- P21 Paint to match SW 6689 Stirring Orange (Level 7 & 8)

7 Project Pattern - Level 7&8
0.07 SCALE: NTS

1st Floor: Floor Finishes



Typical Clinic Corridor & Exam Room



1st and 2nd Floor Finish Boards




Graphics Development I: *Discovery in the Forest*



Unique Floor Color Palates




Typical Waiting Area – Front and Top Views

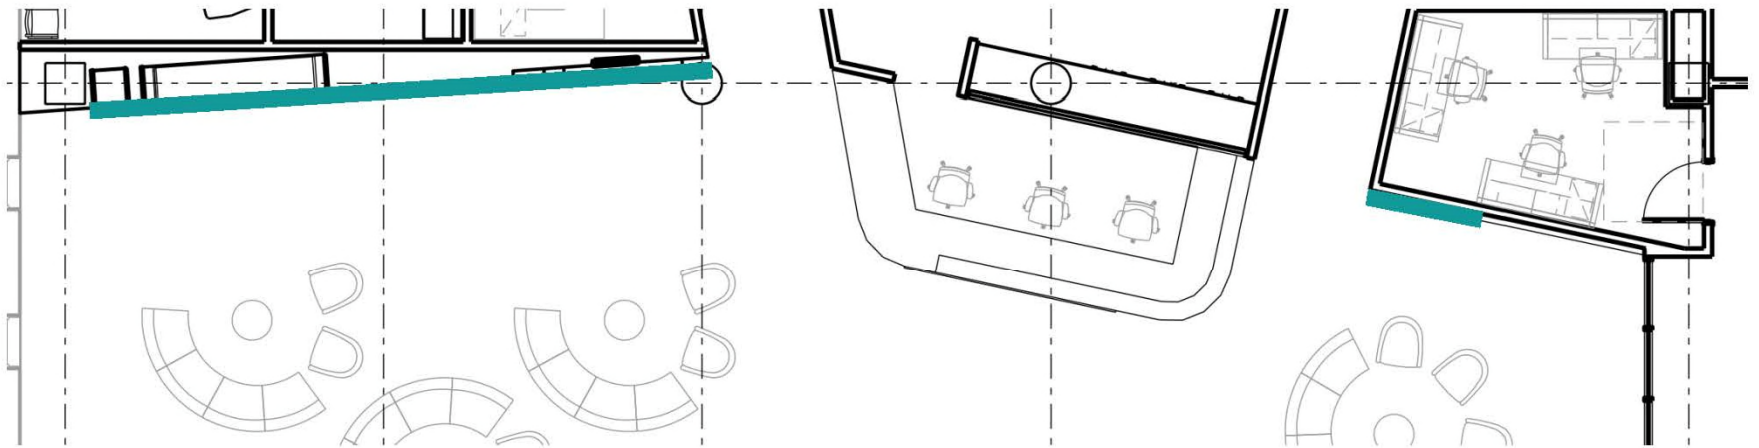


Typical Waiting Area – Graphic and Desk I



3rd Floor Sky Bridge Entrance and Concierge Desk

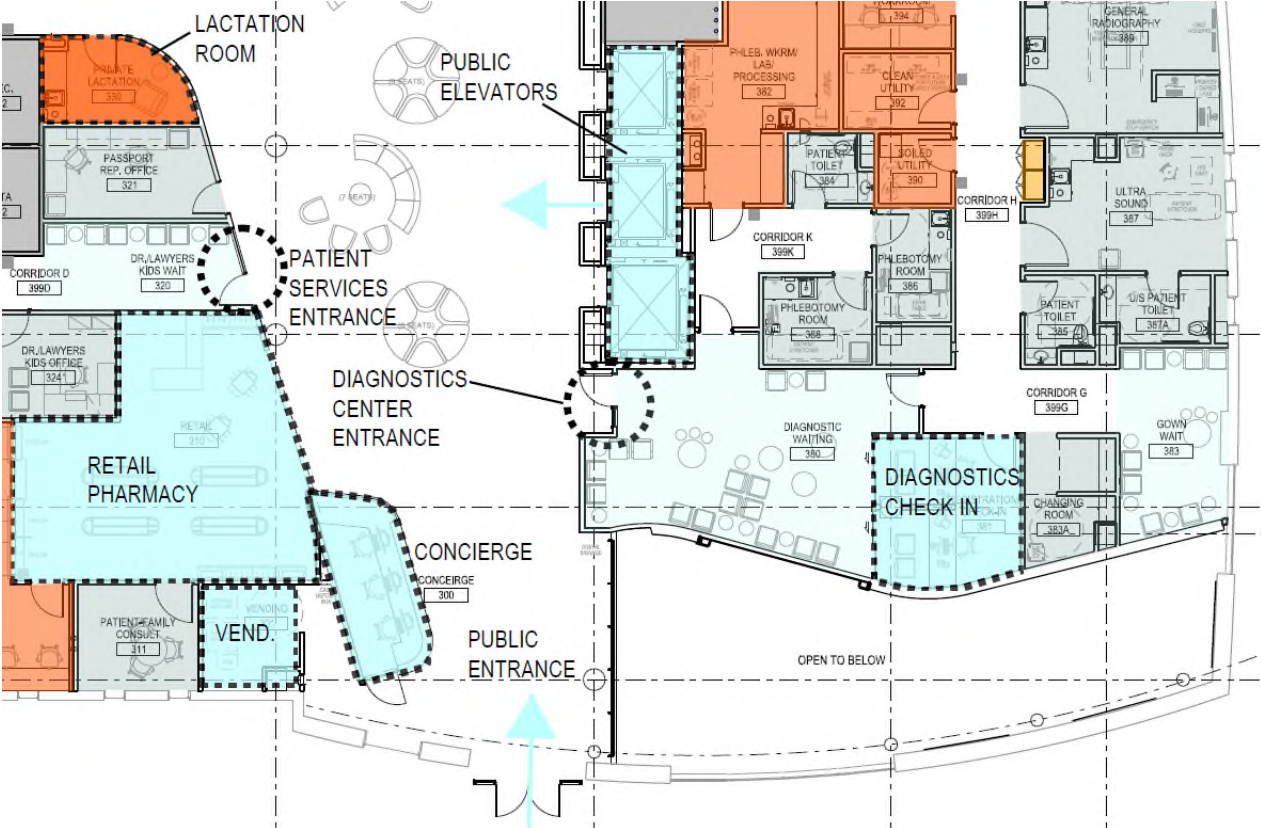


Bernheim Gardens: Green Roof Plan for the 4th Floor

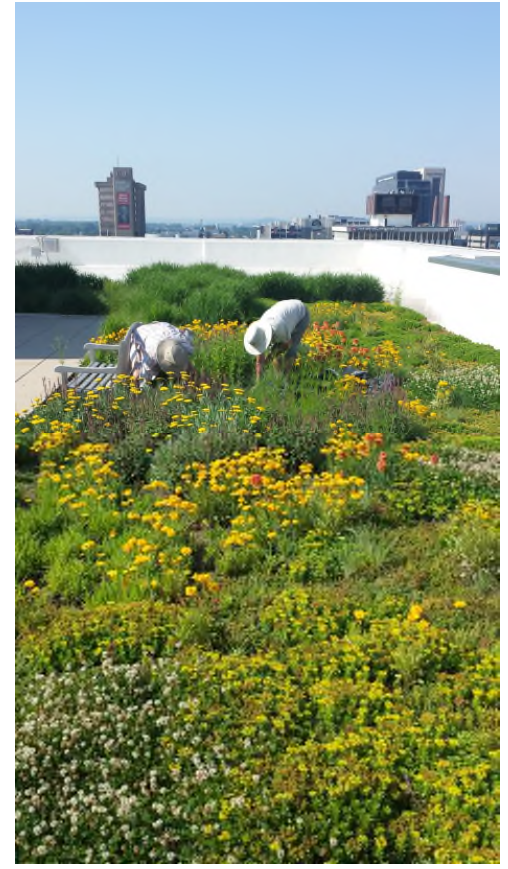

Wendy Novak Diabetes Care Center Lobby



Stacking Diagram – 8th Floor

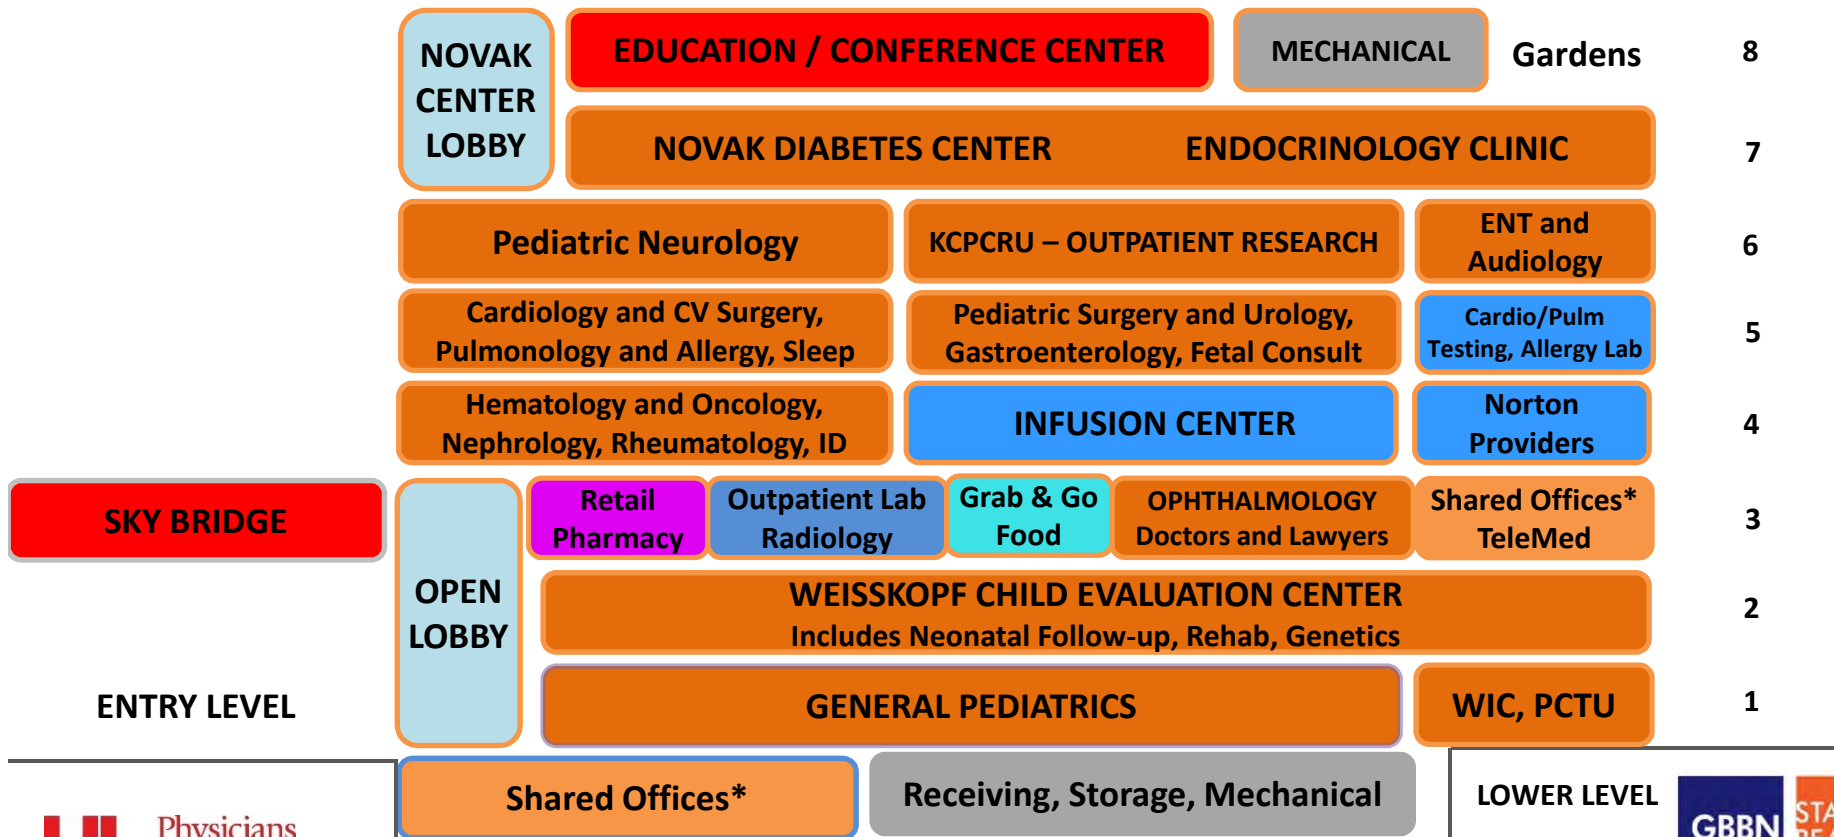

Construction Site Images




Construction Site Images



Construction Site Images



Representative Louisville Artists

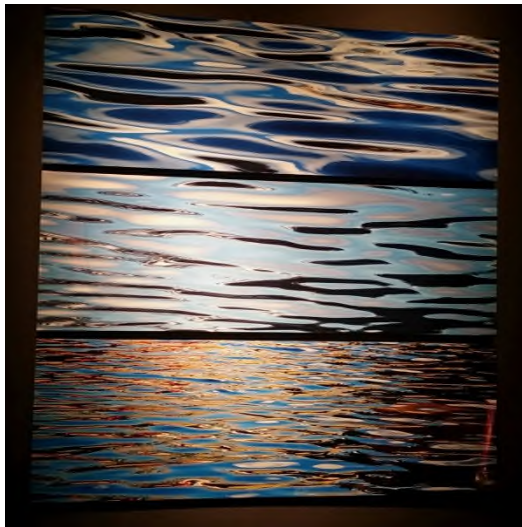



Julius Friedman



Daniela Treadway



Devin French

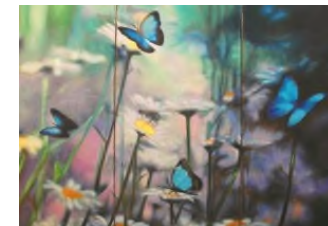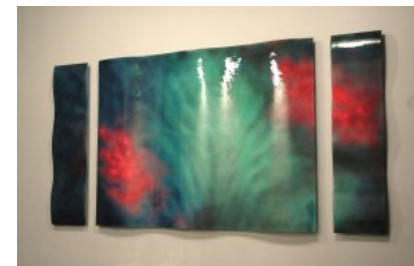



Building the Future of Pediatric Care

UL Physicians

To be continued ...