


COUNTY OF	ITEM NO.	SHEET NO.
JEFFERSON	5-505.00	R56

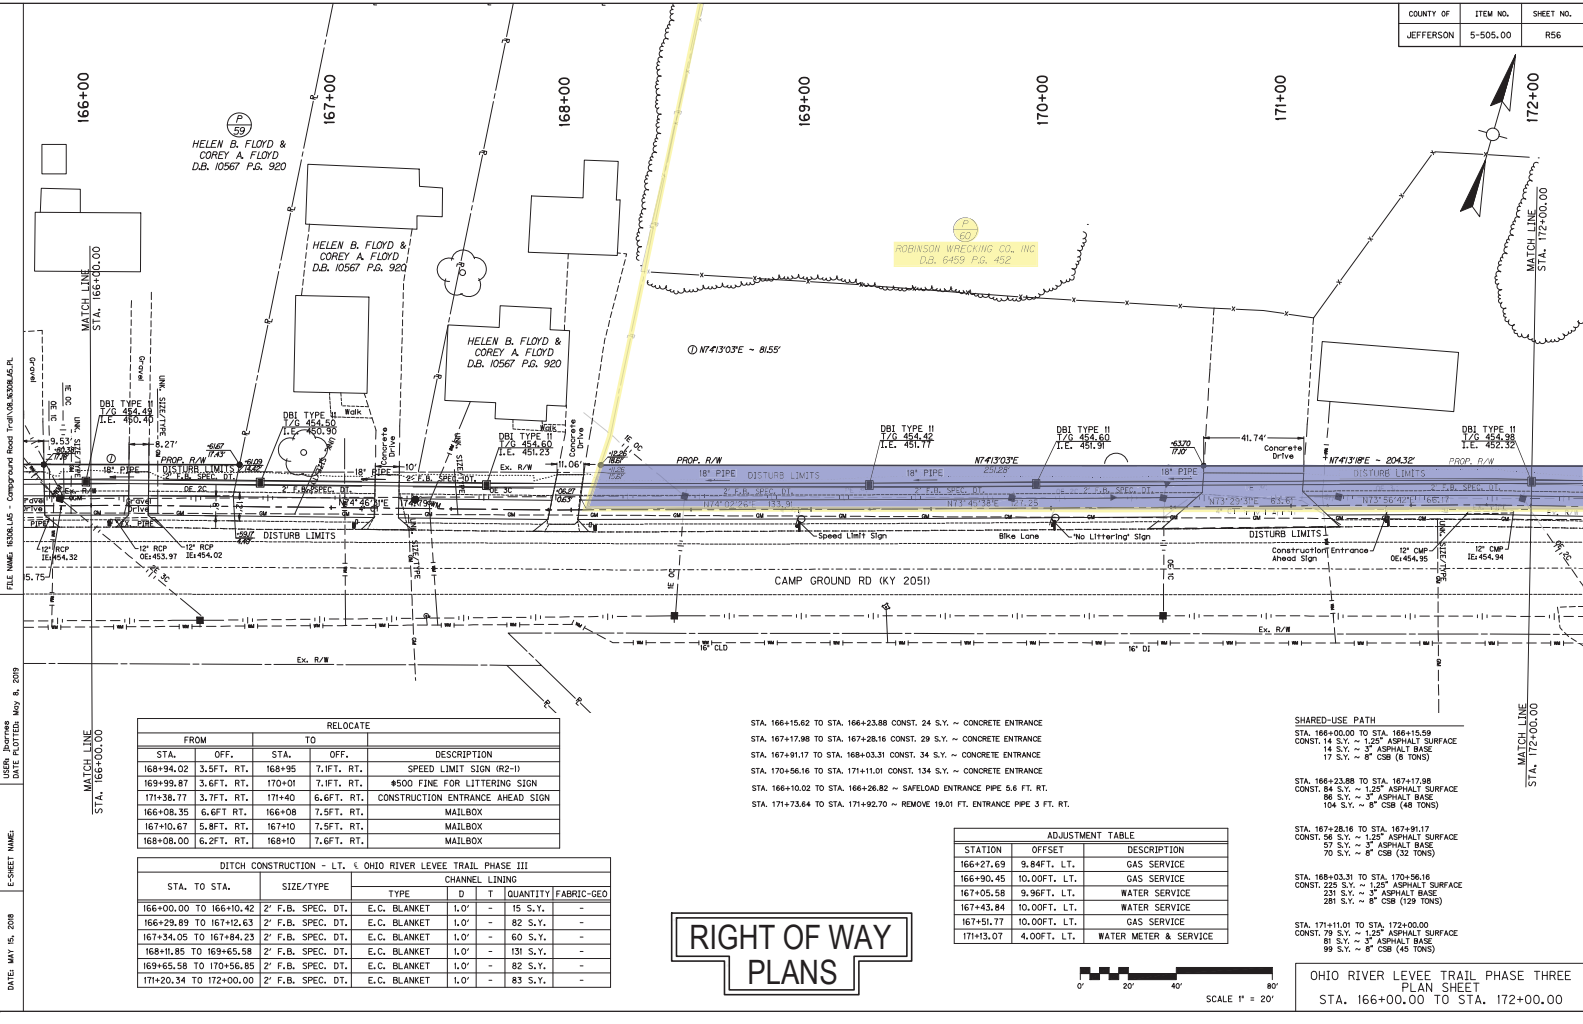

FILE NAME: 1036163.LAS - Campground Road Plan 1036163.LAS.PLT
 USDP: 10/20/18
 DATE PLOTTED: May 8, 2019

DATE: MAY 15, 2018

RELOCATE				
FROM STA.	OFF.	TO STA.	OFF.	DESCRIPTION
168+94.02	3.5FT. RT.	168+95	7.1FT. RT.	SPEED LIMIT SIGN (R2-1)
169+99.87	3.6FT. RT.	170+01	7.1FT. RT.	#500 FINE FOR LITTERING SIGN
171+36.77	3.7FT. RT.	171+40	6.6FT. RT.	CONSTRUCTION ENTRANCE AHEAD SIGN
166+08.35	6.6FT. RT.	166+08	7.5FT. RT.	MAILBOX
167+10.67	5.8FT. RT.	167+10	7.5FT. RT.	MAILBOX
168+08.00	6.2FT. RT.	168+10	7.6FT. RT.	MAILBOX

DITCH CONSTRUCTION - LT. & OHIO RIVER LEVEE TRAIL PHASE III					
STA. TO STA.	SIZE/TYPE	CHANNEL LINING			
		TYPE	D	T	QUANTITY FABRIC-Geo
166+00.00 TO 166+10.42	2' F.B. SPEC. DT.	E.C. BLANKET	1.0'	-	15 S.Y.
166+29.89 TO 167+12.63	2' F.B. SPEC. DT.	E.C. BLANKET	1.0'	-	82 S.Y.
167+34.05 TO 167+84.23	2' F.B. SPEC. DT.	E.C. BLANKET	1.0'	-	60 S.Y.
168+11.85 TO 169+65.58	2' F.B. SPEC. DT.	E.C. BLANKET	1.0'	-	131 S.Y.
169+65.58 TO 170+56.85	2' F.B. SPEC. DT.	E.C. BLANKET	1.0'	-	82 S.Y.
171+20.34 TO 172+00.00	2' F.B. SPEC. DT.	E.C. BLANKET	1.0'	-	83 S.Y.

RIGHT OF WAY PLANS


STA. 166+15.62 TO STA. 166+23.88 CONST. 24 S.Y. ~ CONCRETE ENTRANCE
 STA. 167+17.98 TO STA. 167+28.16 CONST. 29 S.Y. ~ CONCRETE ENTRANCE
 STA. 167+91.17 TO STA. 168+03.31 CONST. 34 S.Y. ~ CONCRETE ENTRANCE
 STA. 170+56.16 TO STA. 171+01.01 CONST. 134 S.Y. ~ CONCRETE ENTRANCE
 STA. 166+10.02 TO STA. 166+26.82 ~ SAFELoad ENTRANCE PIPE 5.6 FT. RT.
 STA. 171+73.64 TO STA. 171+92.70 ~ REMOVE 19.01 FT. ENTRANCE PIPE 3 FT. RT.

ADJUSTMENT TABLE		
STATION	OFFSET	DESCRIPTION
166+27.69	9.84FT. LT.	GAS SERVICE
166+90.45	10.00FT. LT.	GAS SERVICE
167+05.58	9.96FT. LT.	WATER SERVICE
167+43.84	10.00FT. LT.	WATER SERVICE
167+51.77	10.00FT. LT.	GAS SERVICE
171+13.07	4.00FT. LT.	WATER METER & SERVICE

SHARED-USE PATH
 STA. 166+00.00 TO STA. 166+15.59
 CONST. 14 S.Y. ~ 1.25\"/>


STA. 166+33.88 TO STA. 167+17.98
 CONST. 84 S.Y. ~ 1.25\"/>

STA. 167+08.18 TO STA. 171+01.01
 CONST. 79 S.Y. ~ 1.25\"/>

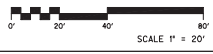

OHIO RIVER LEVEE TRAIL PHASE THREE
 PLAN SHEET
 STA. 166+00.00 TO STA. 172+00.00

COUNTY OF	ITEM NO.	SHEET NO.
JEFFERSON	5-505.00	R58

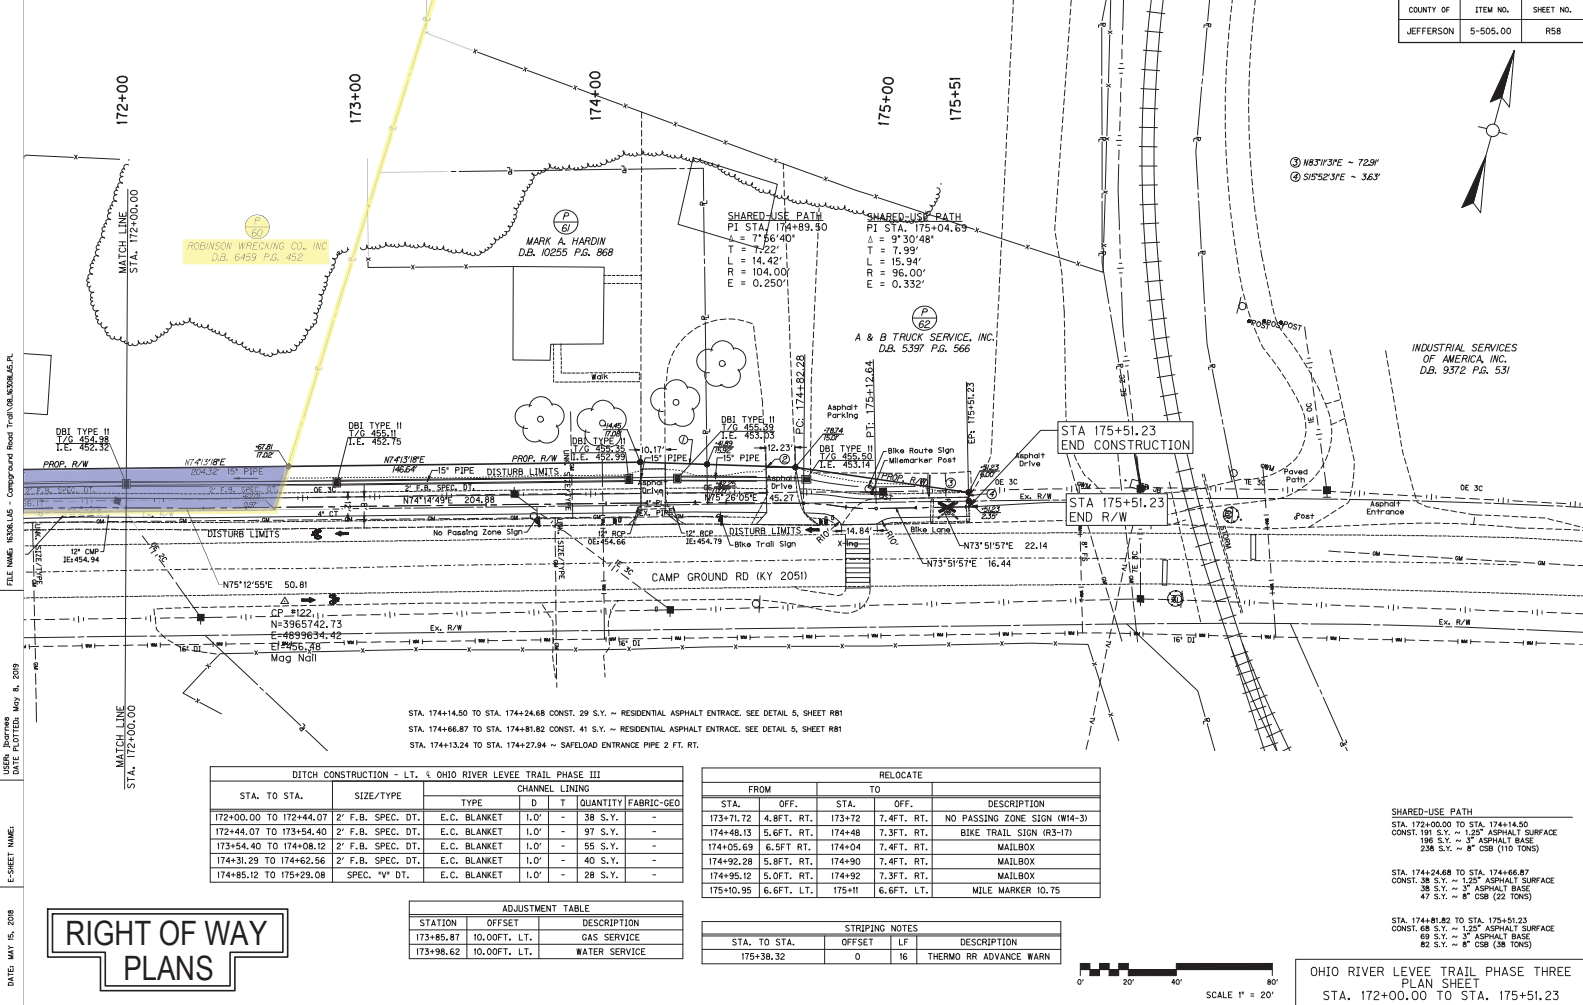


RIGHT OF WAY PLANS

STA. TO STA.	SIZE/TYPE	TYPE	D	T	QUANTITY	FABRIC-GEO
172+00.00 TO 172+44.07	2' F.B. SPEC. DT.	E.C. BLANKET	1.0'	-	38 S.Y.	-
172+44.07 TO 173+54.40	2' F.B. SPEC. DT.	E.C. BLANKET	1.0'	-	97 S.Y.	-
173+54.40 TO 174+08.12	2' F.B. SPEC. DT.	E.C. BLANKET	1.0'	-	55 S.Y.	-
174+31.29 TO 174+62.56	2' F.B. SPEC. DT.	E.C. BLANKET	1.0'	-	40 S.Y.	-
174+85.12 TO 175+29.08	SPEC. "V" DT.	E.C. BLANKET	1.0'	-	28 S.Y.	-

STATION	OFFSET	DESCRIPTION
173+85.87	10.00FT. LT.	GAS SERVICE
173+98.62	10.00FT. LT.	WATER SERVICE

FROM		TO		DESCRIPTION
173+71.72	4.8FT. RT.	173+72	7.4FT. RT.	NO PASSING ZONE SIGN (W14-3)
174+48.13	5.6FT. RT.	174+48	7.3FT. RT.	BIKE TRAIL SIGN (R3-17)
174+05.69	6.5FT. RT.	174+04	7.4FT. RT.	MAILBOX
174+92.28	5.8FT. RT.	174+90	7.4FT. RT.	MAILBOX
174+95.12	5.0FT. RT.	174+92	7.3FT. RT.	MAILBOX
175+10.95	6.6FT. LT.	175+11	6.6FT. LT.	MILE MARKER 10.75

STA. TO STA.	OFFSET	LF	DESCRIPTION
175+38.32	0	16	THERMO RR ADVANCE WARN

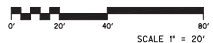

OHIO RIVER LEVEE TRAIL PHASE THREE
PLAN SHEET
STA. 172+00.00 TO STA. 175+51.23