

EAST ELEVATION
scale: $\frac{3}{16}'' = 1'-0''$



WEST ELEVATION
scale: $\frac{3}{16}'' = 1'-0''$




NORTH ELEVATION
scale: $\frac{3}{16}'' = 1'-0''$



SOUTH ELEVATION
scale: $\frac{3}{16}'' = 1'-0''$

9903 BROWNSBORO ROAD DEVELOPMENT
LOT 1 - RESTAURANT

JULY 19, 2017

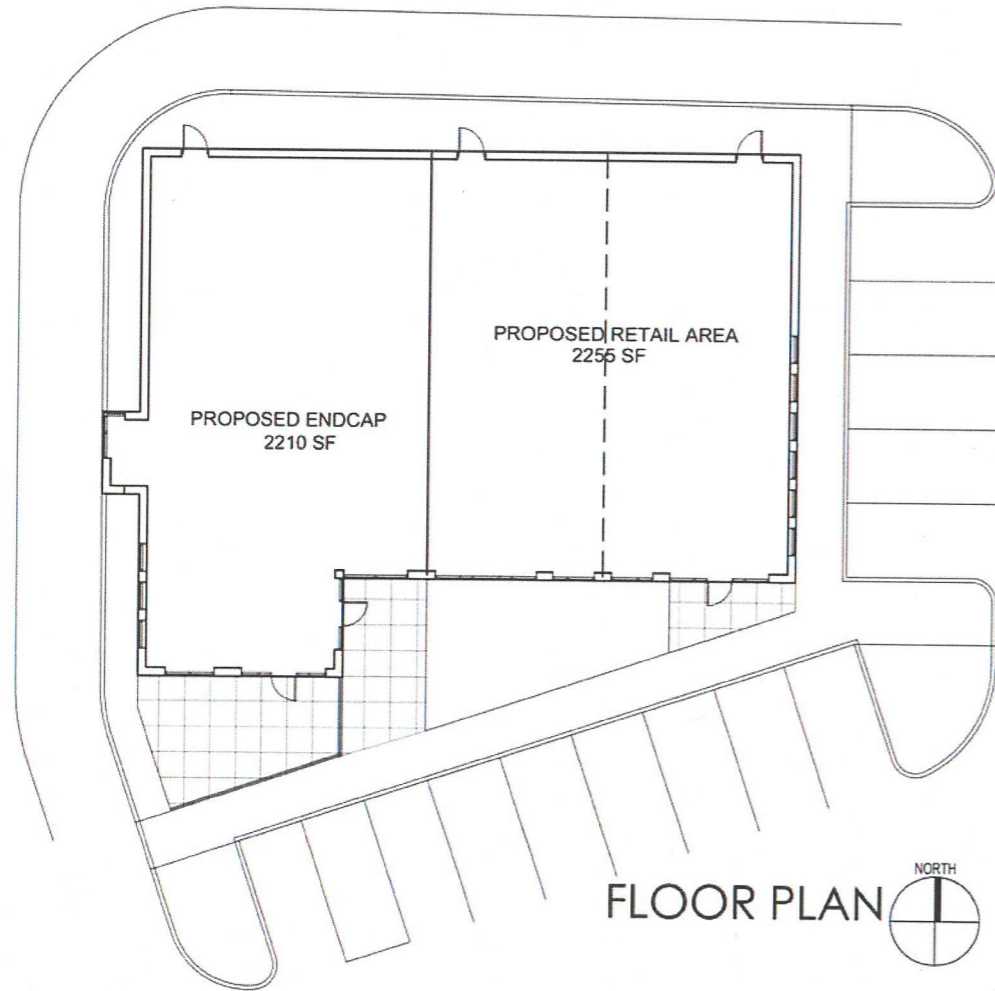


NORTH ELEVATION



SOUTH ELEVATION



EAST ELEVATION

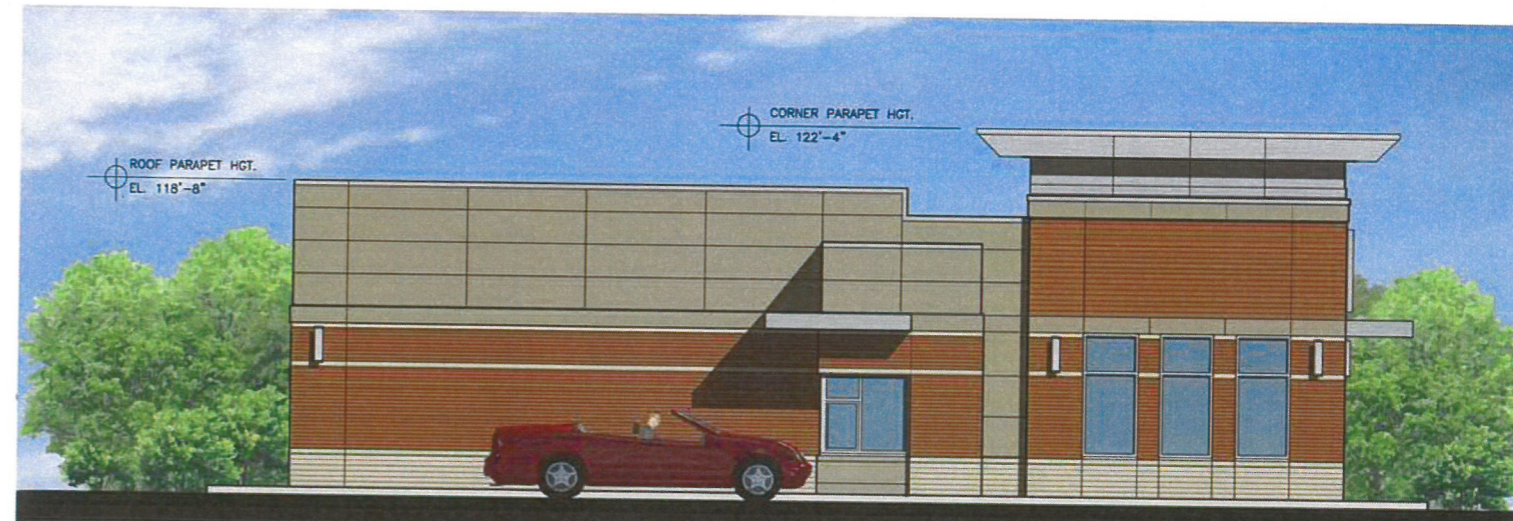


WEST ELEVATION

9903 BROWNSBORO ROAD RETAIL DEVELOPMENT
LOT 2 RETAIL BUILDING
JANUARY 19, 2017 (rev. FEB 3, 2017)


RECEIVED
FEB 13 2017
PLANNING
DESIGN SERVICES
Tucker Booker Donhoff + Partners
17 DEVPLAN 10

T|B|D|+

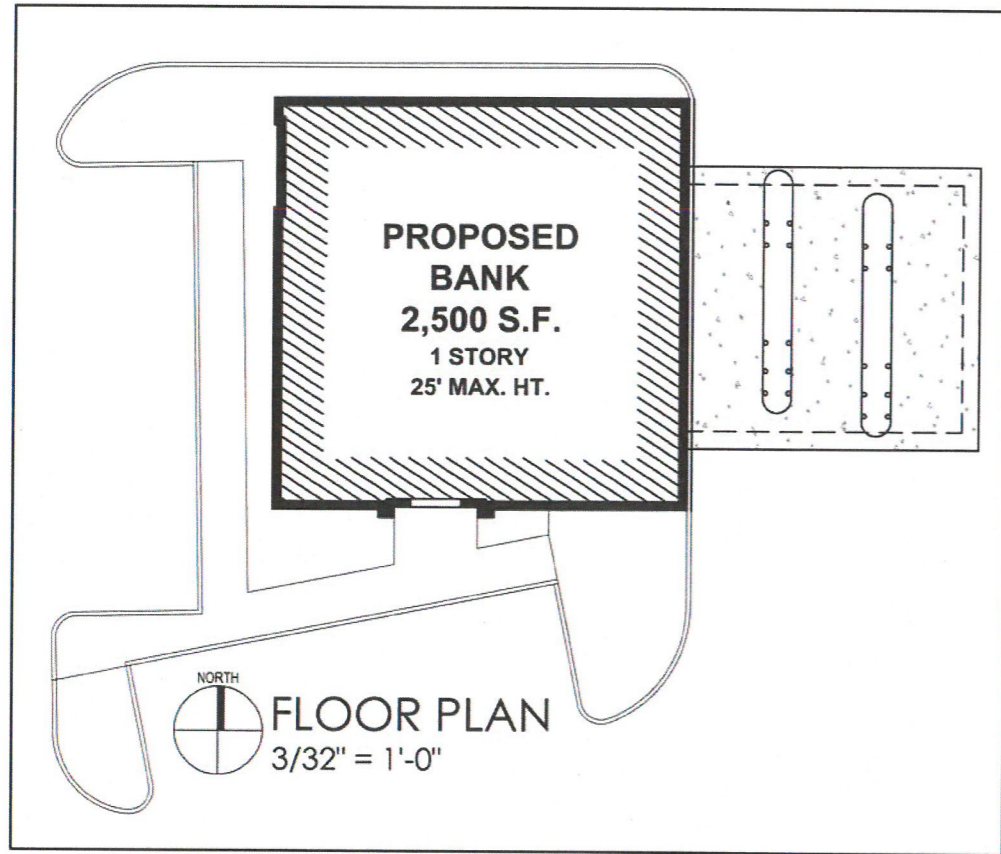

NORTH ELEVATION
scale: $\frac{3}{16}'' = 1'-0''$

ENTRY PARAPET HGT.
EL. 123'-4"
FRONT PARAPET HGT.
EL. 120'-4"

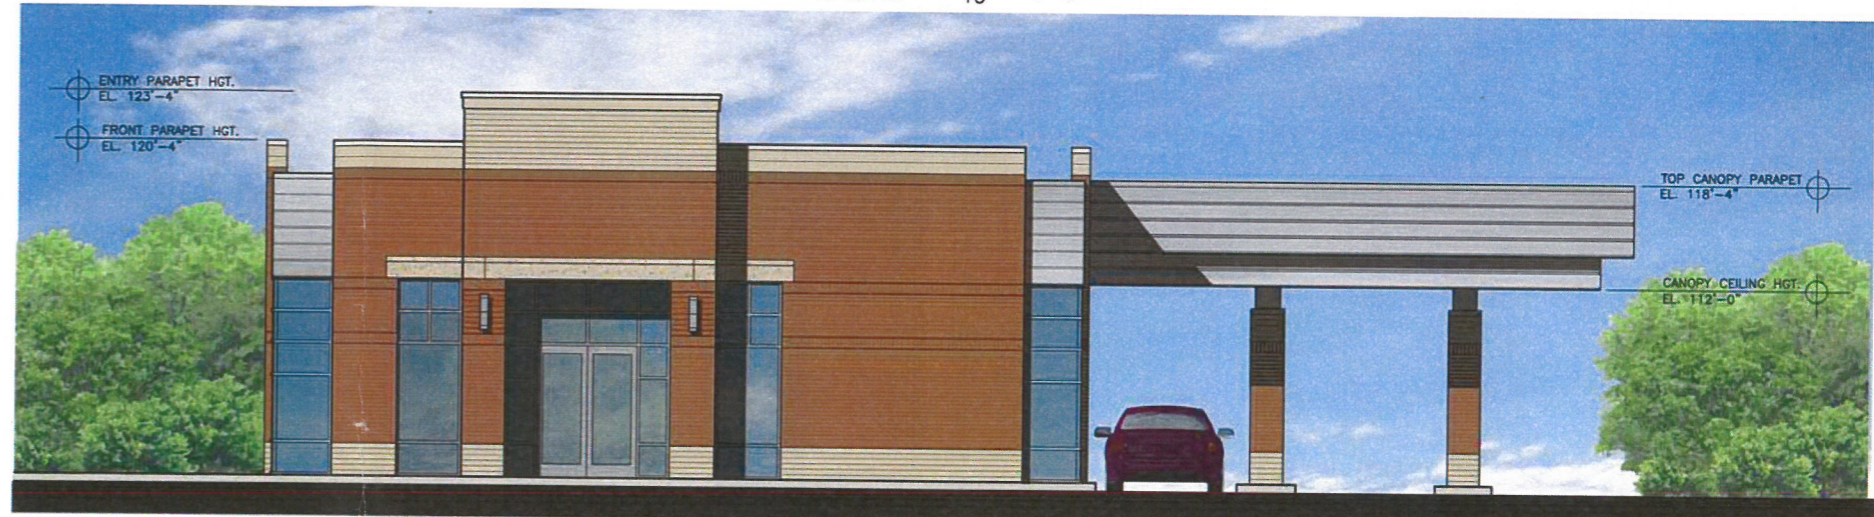

SOUTH ELEVATION
scale: $\frac{3}{16}'' = 1'-0''$

ENTRY PARAPET HGT.
EL. 123'-4"
FRONT PARAPET HGT.
EL. 120'-4"

TOP CANOPY PARAPET
EL. 118'-4"
CANOPY CEILING HGT.
EL. 112'-0"



EAST ELEVATION
scale: $\frac{3}{16}'' = 1'-0''$



WEST ELEVATION
scale: $\frac{3}{16}'' = 1'-0''$

9903 BROWNSBORO ROAD DEVELOPMENT
LOT 3 - COMMONWEALTH BANK
JANUARY 19, 2017

RECEIVED

FEB 13 2017

PLANNING &
DESIGN SERVICES

Tucker Booker Donhoff + Partners
17 DEVPLAN 10