

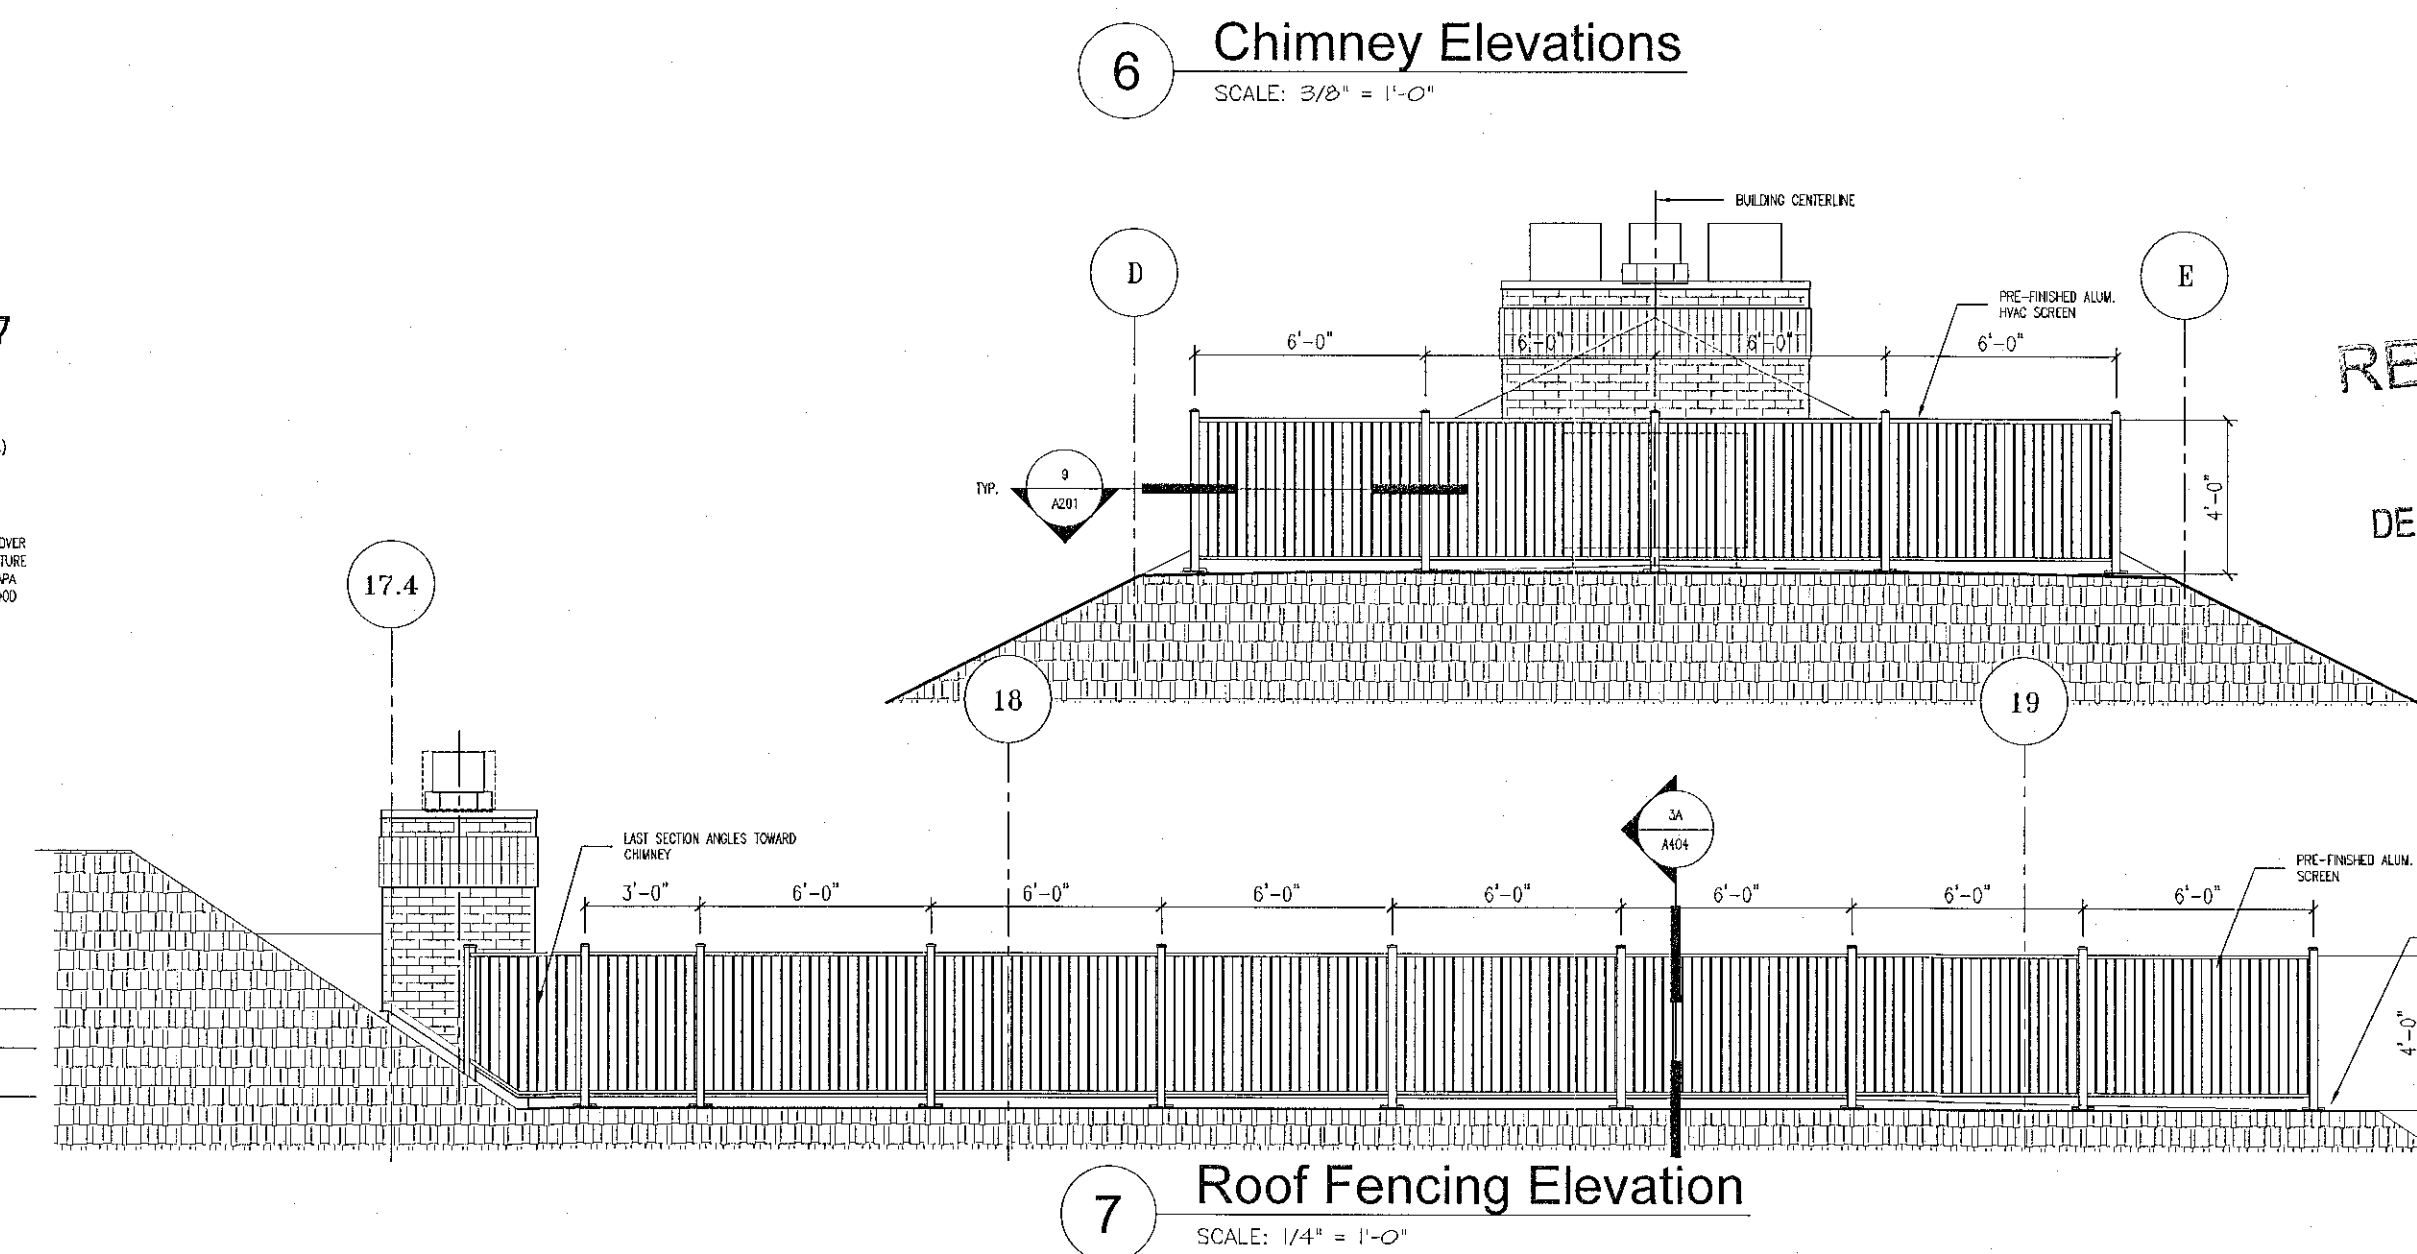
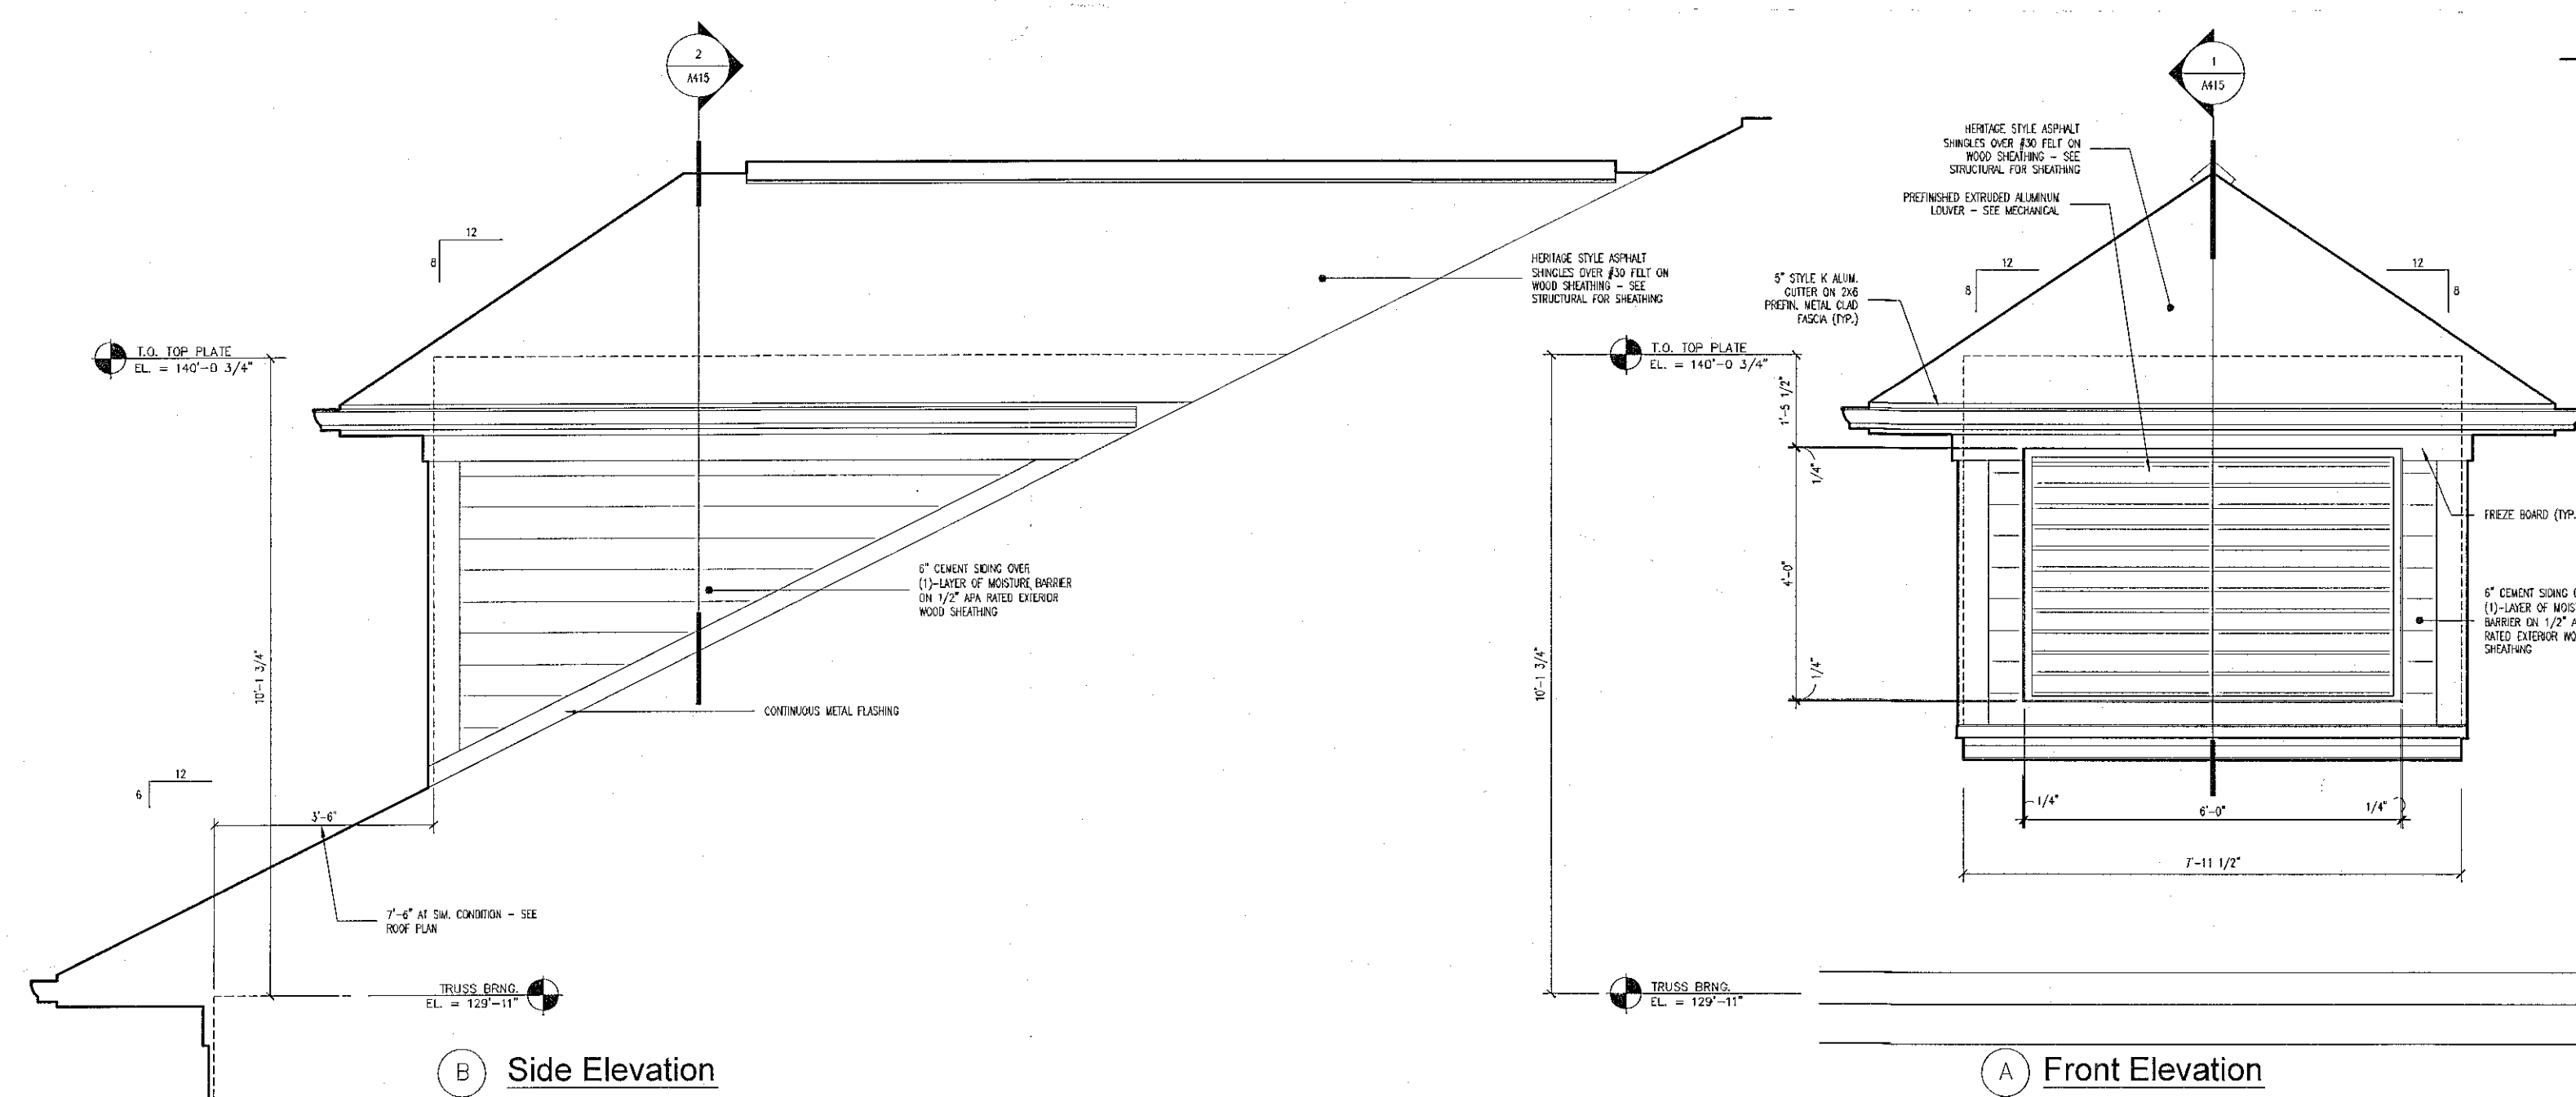
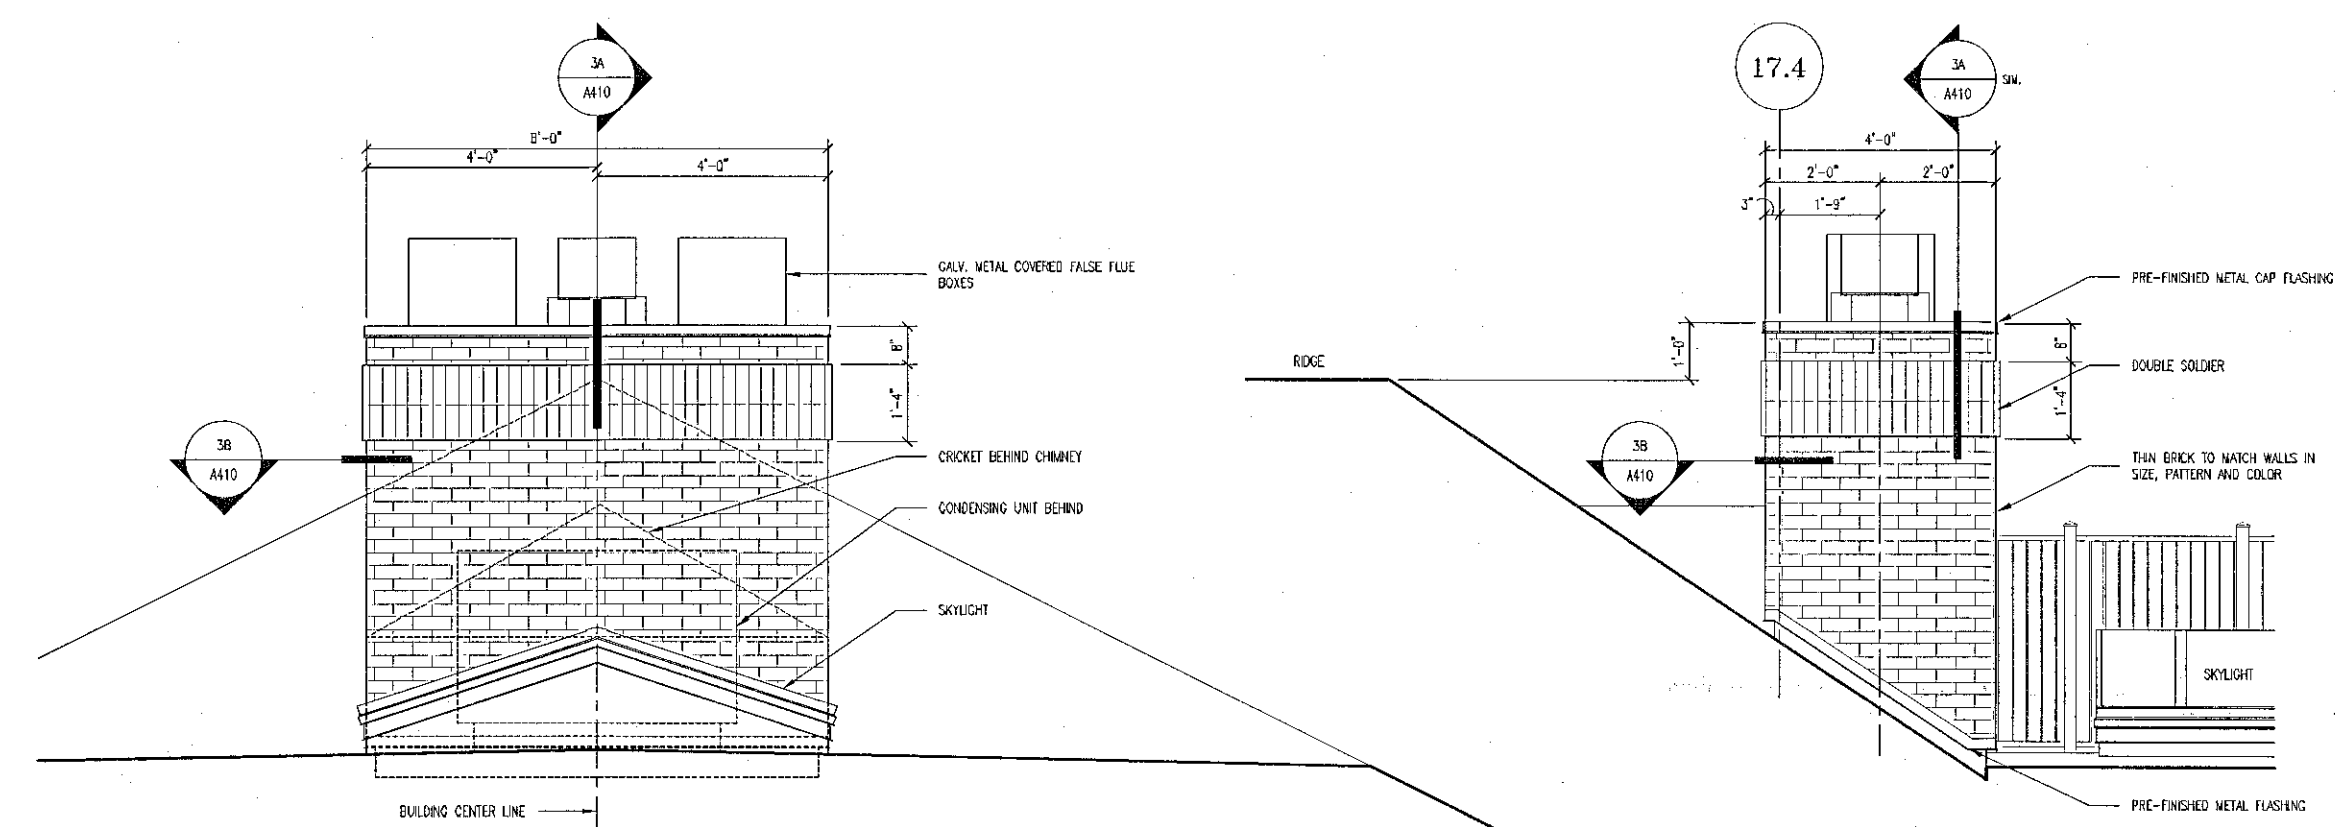


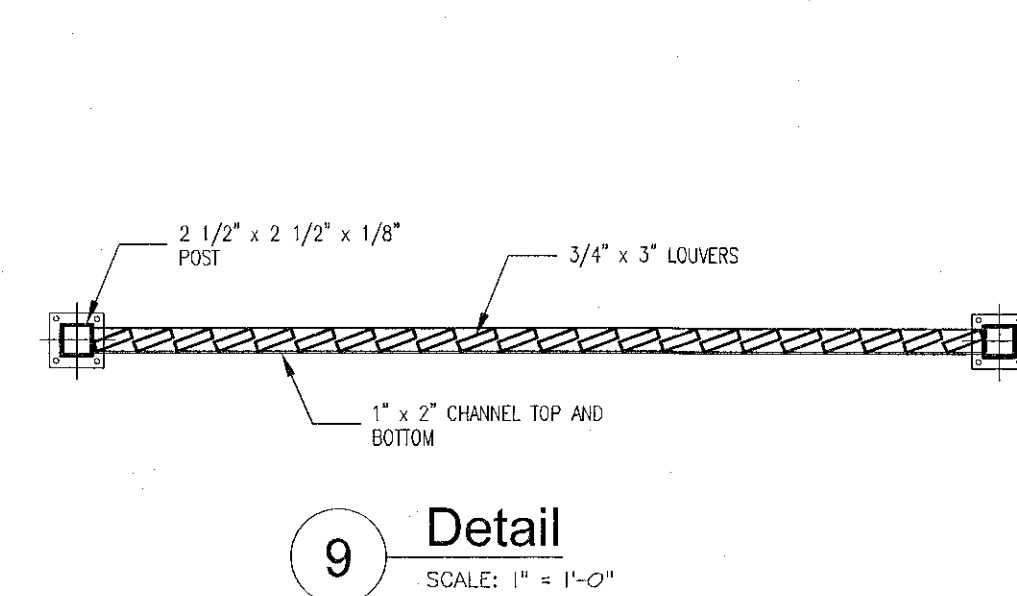

CONSULTANT

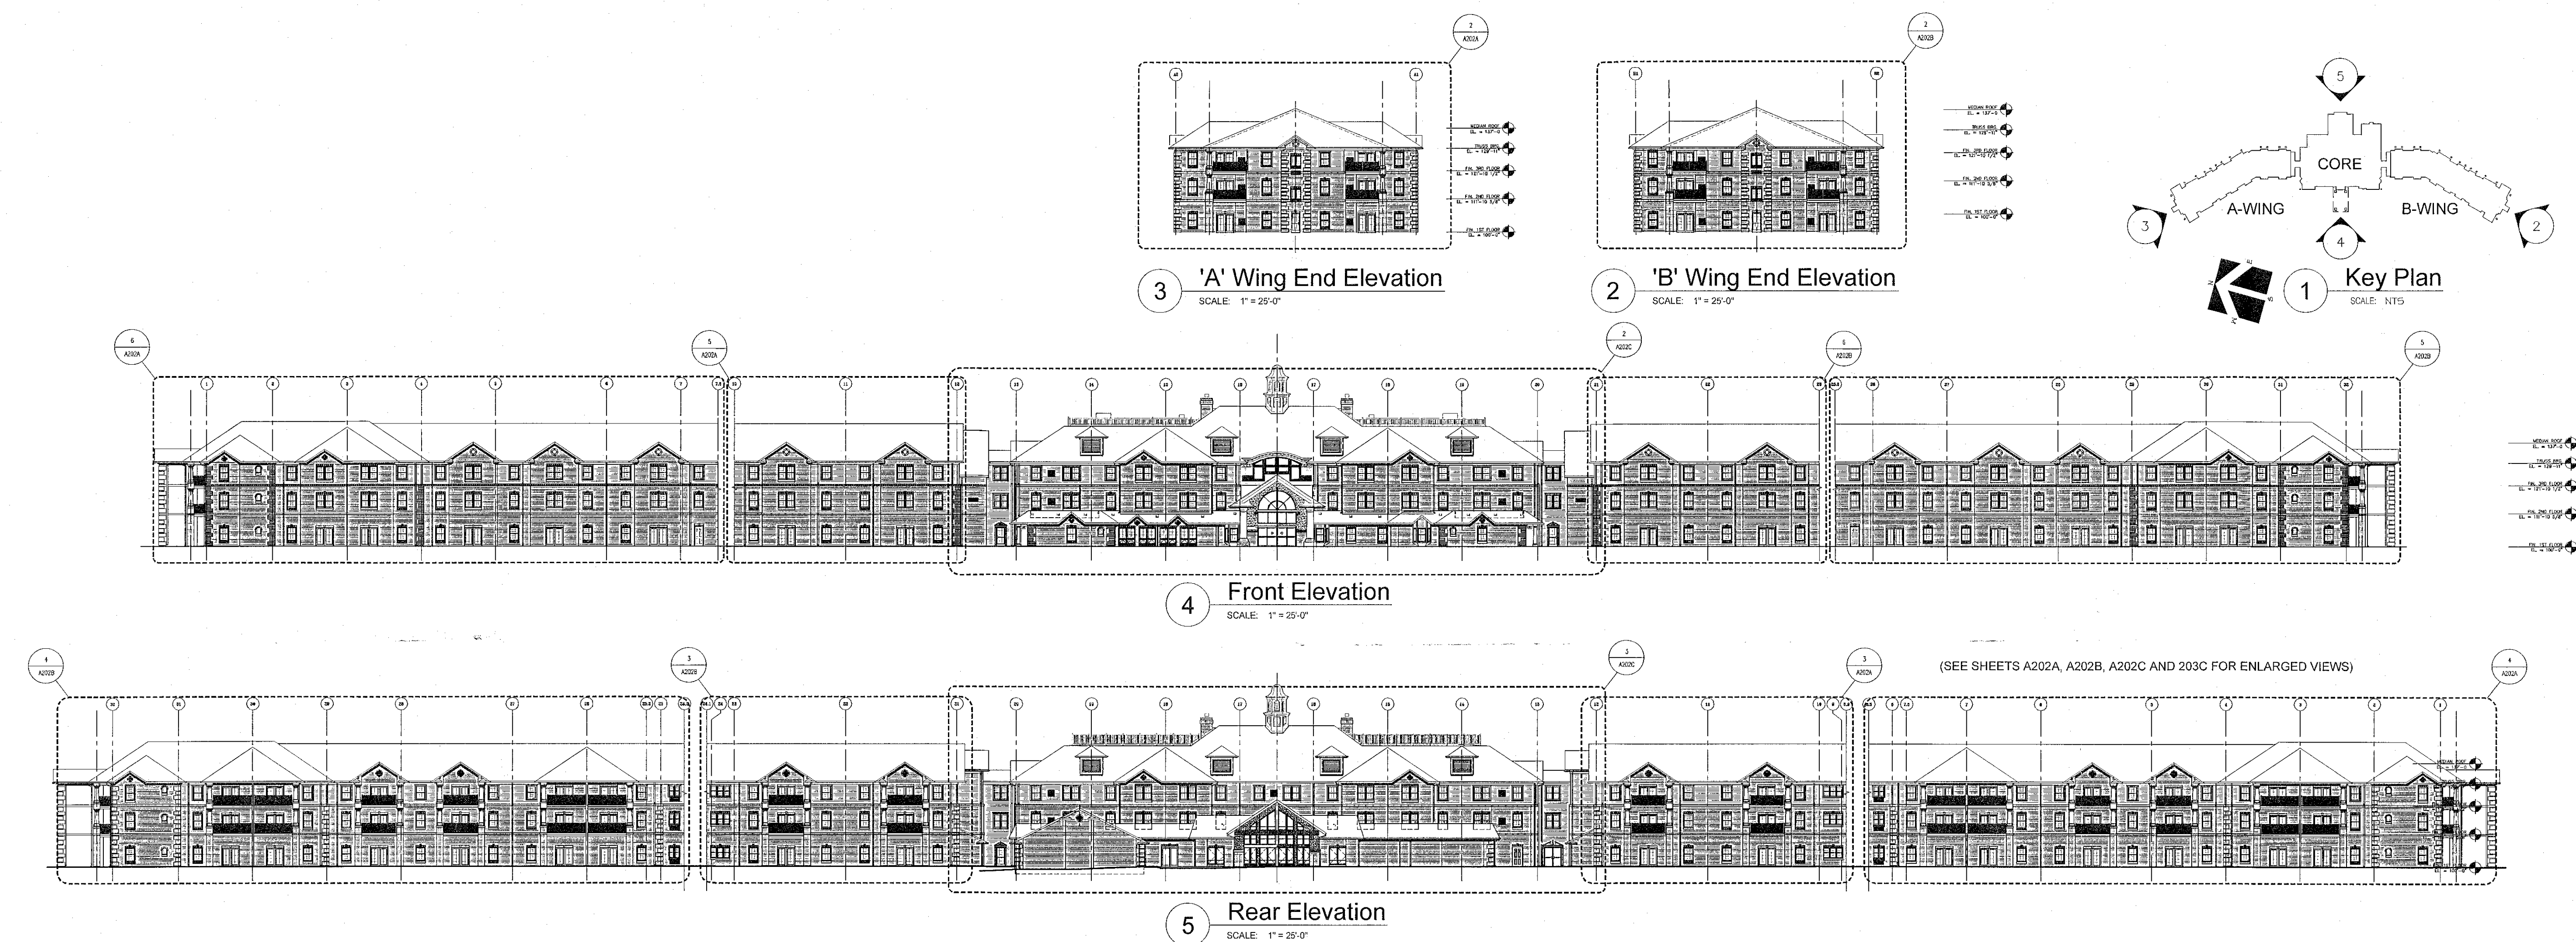

BLC-MANLIUS

MEDICAL CENTER DRIVE
MANLIUS, NEW YORK 13104

RECEIVED
MAR 23 2015
PLANNING &
DESIGN SERVICES

MARK	DATE	DESCRIPTION
DATE: 5/10/2015	PROJECT NO:	
CAD DWG FILE: ACCT DIFFER BUILDING ELEVATION.DWG		
COPYRIGHT: Cameron General Contractors 2013		
		
Rev	No	