


1924 HARVARD

BL 99 5333



Address		1924 HARVARD
Project		HOME ADDITION
Fire Official	Date	
Construction Review Officer	Date	
Failure of this office to note all violations in the review of plans & specifications does not relieve the builder, architect and/or engineers of the responsibility of complying with the Kentucky building code and all applicable codes and regulations.		
Signature of Agent	Date	

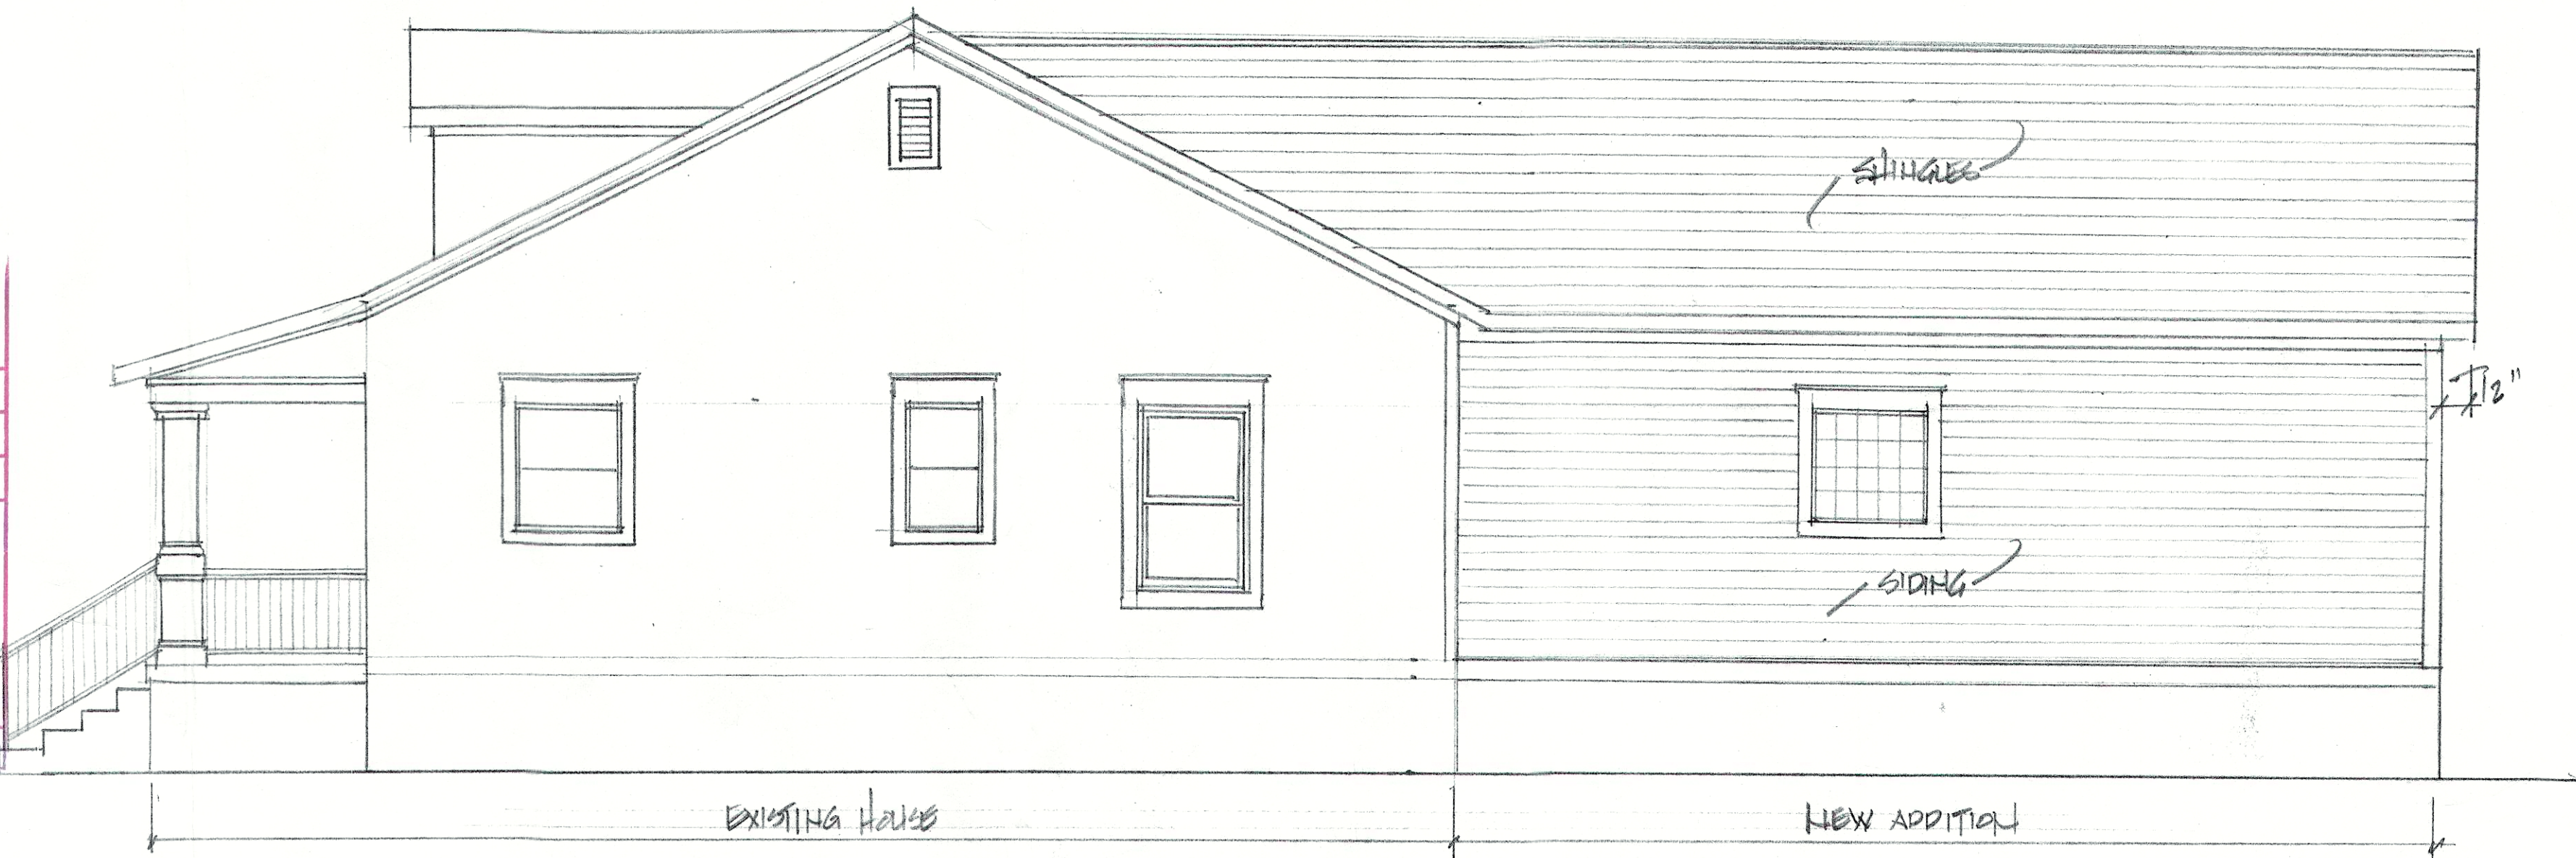


RIGHT SIDE ELEVATION

1/4"=1'-0"

RECEIVED

AUG 15 2016
PLAIN
DESIGN SERVICES

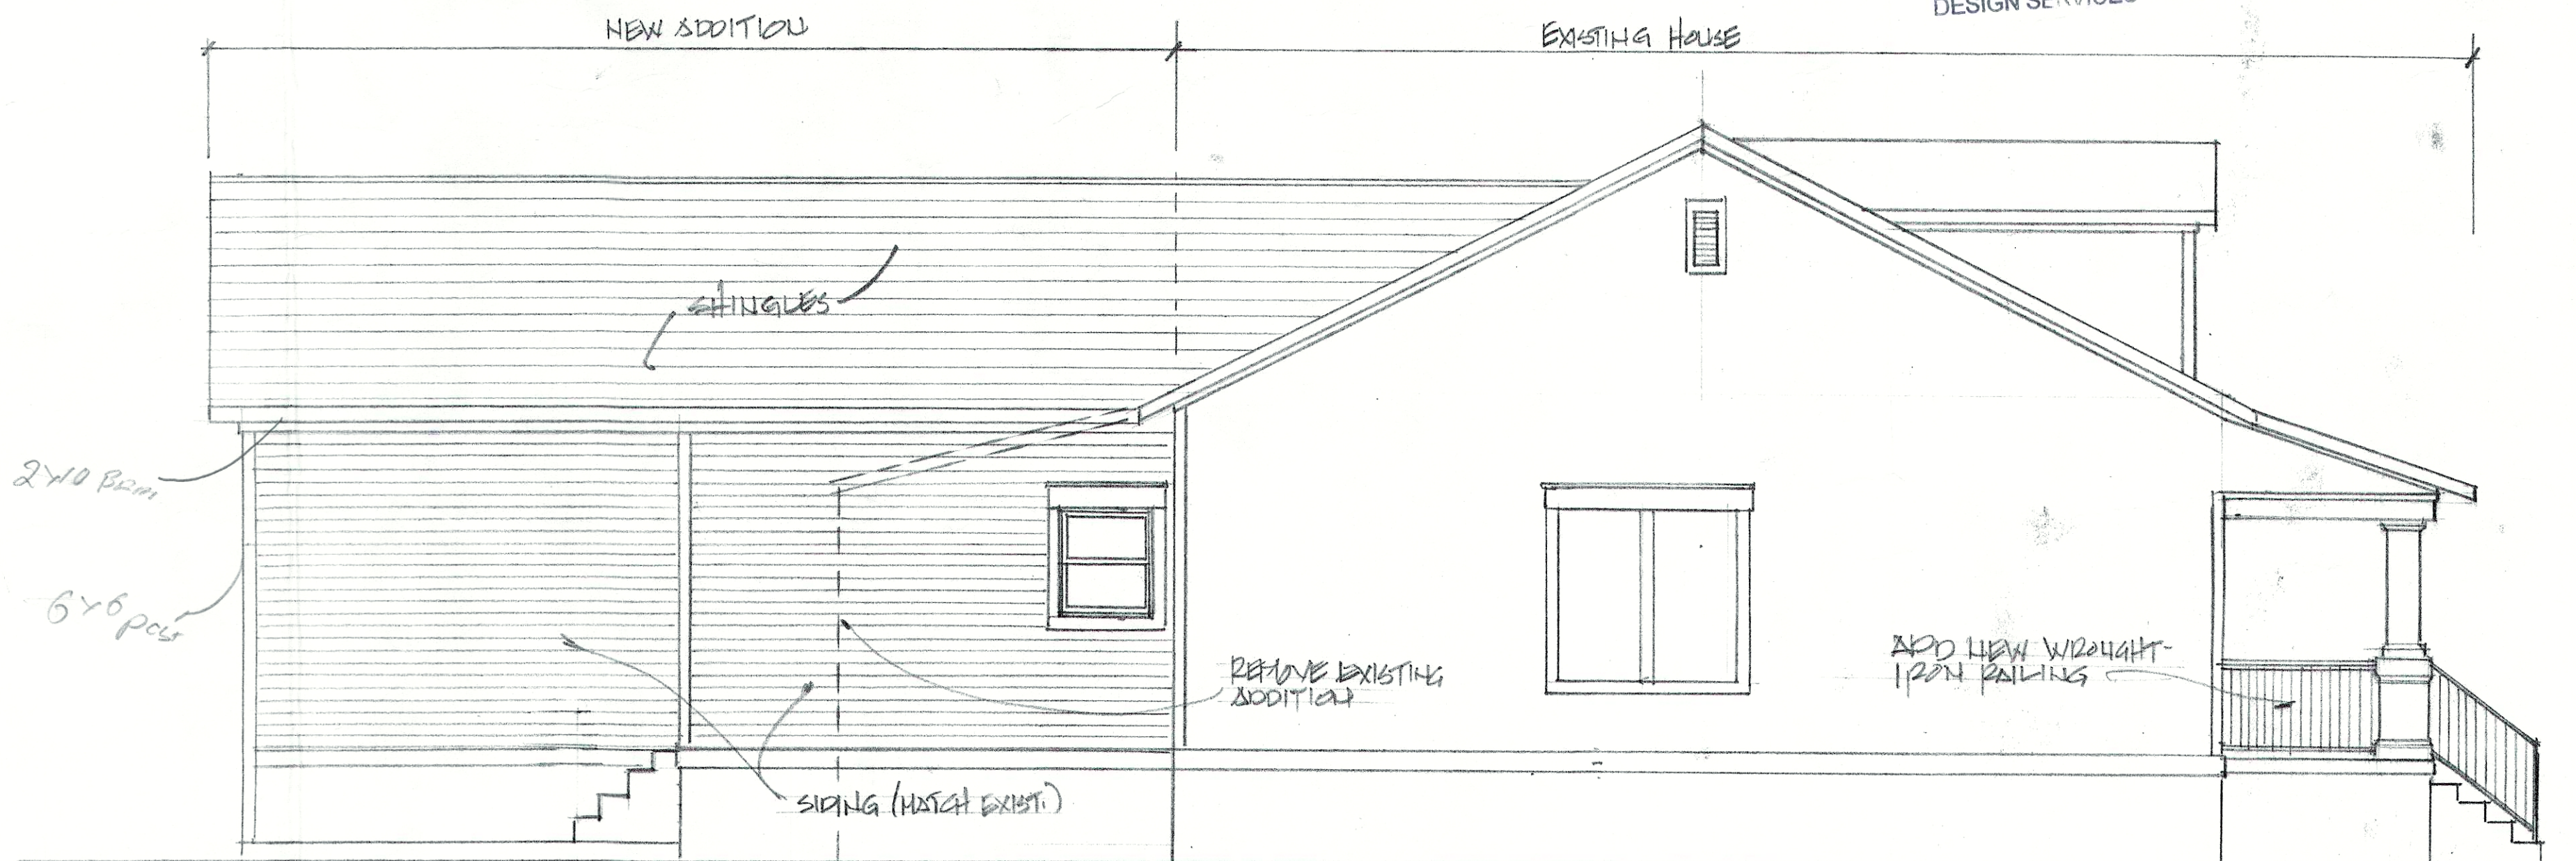

LEFT SIDE ELEVATION

1/4"=1'-0"