


MARIAN

Proposed Redevelopment of 814 Vine Street


Rezoning from R-6 to UN and
Preliminary subdivision plan




CARMAN

 

Subject Property

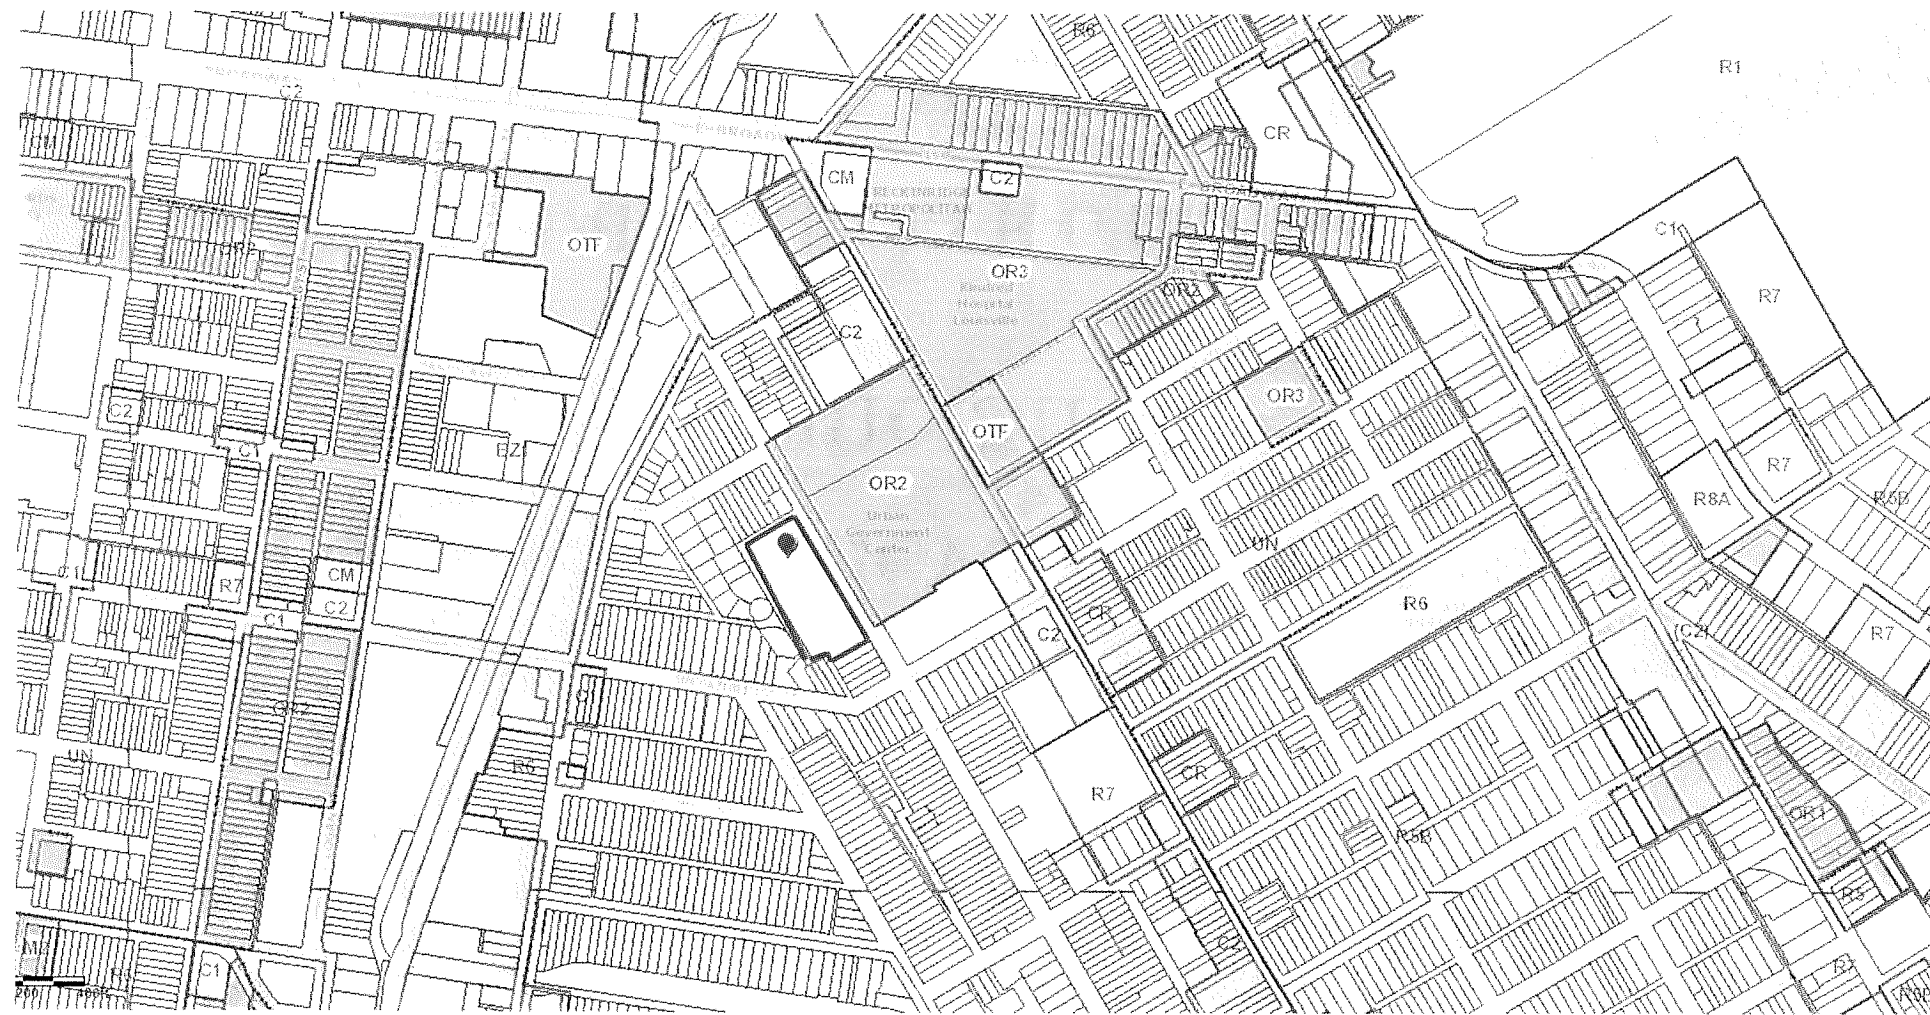


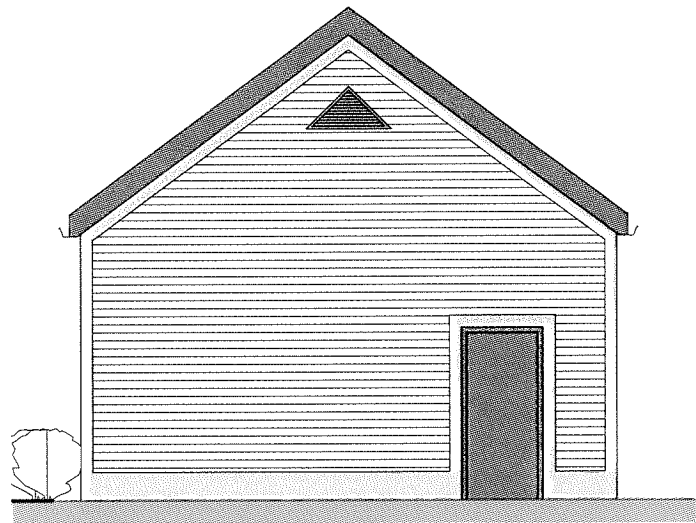

2 BR UNIT - GARAGE,
COURTYARD ELEVATION

2
A-129


SCALE: 1/8" = 1'-0"

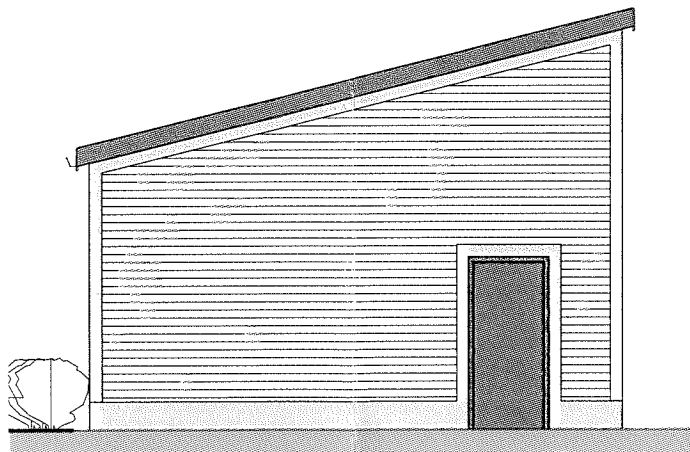

2 BR UNITS - SHED ROOF
GARAGE,
COURTYARD ELEVATION

1
A-129

SCALE: 1/8" = 1'-0"

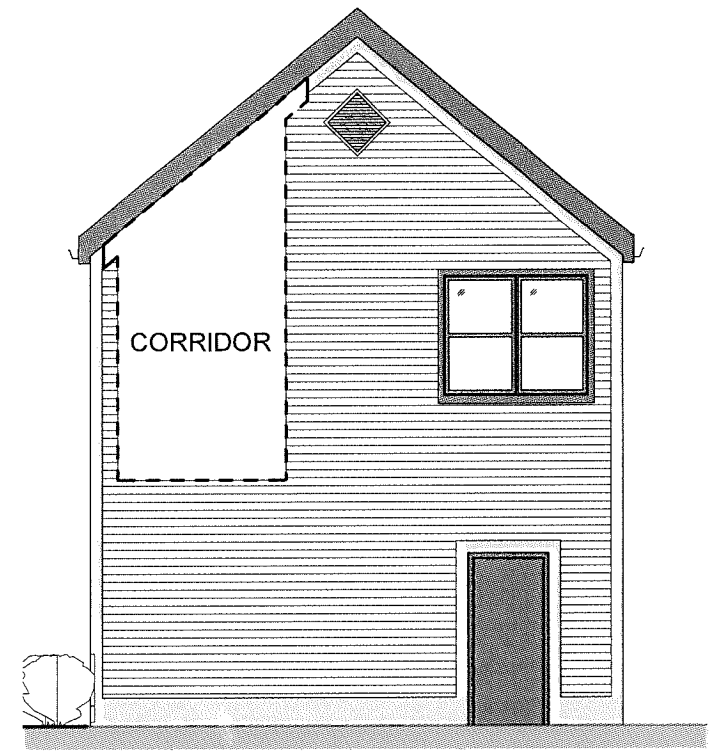


3 BR UNIT - GARAGE,
COURTYARD ELEVATION

3
A-129

SCALE: 1/8" = 1'-0"

RECEIVED
SEP 17 2018
PLANNING &
DESIGN SERVICES

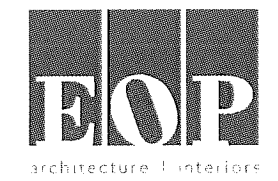


18 ZONE 1060



2 BR UNITS -
COURTYARD ELEVATION

4
A-128


SCALE: 1/8" = 1'-0"

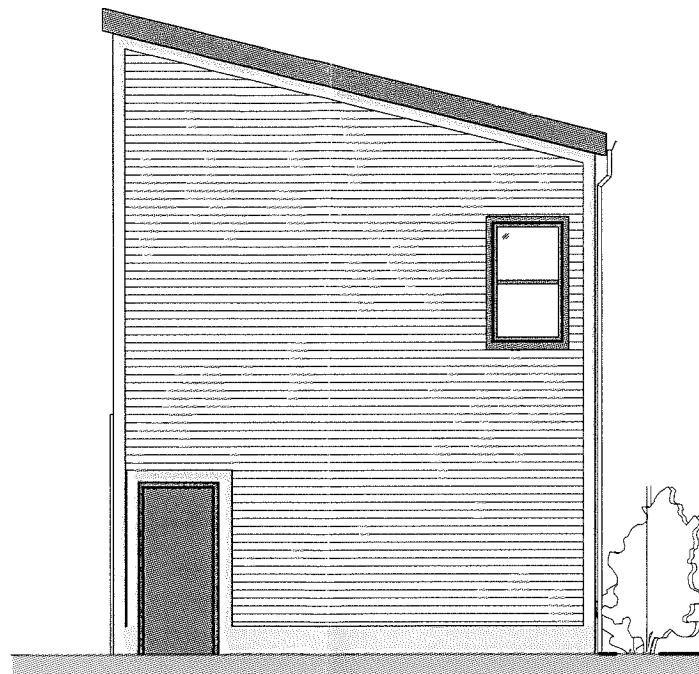

2 BR UNITS - SHED ROOF
COURTYARD ELEVATION

5
A-128

SCALE: 1/8" = 1'-0"

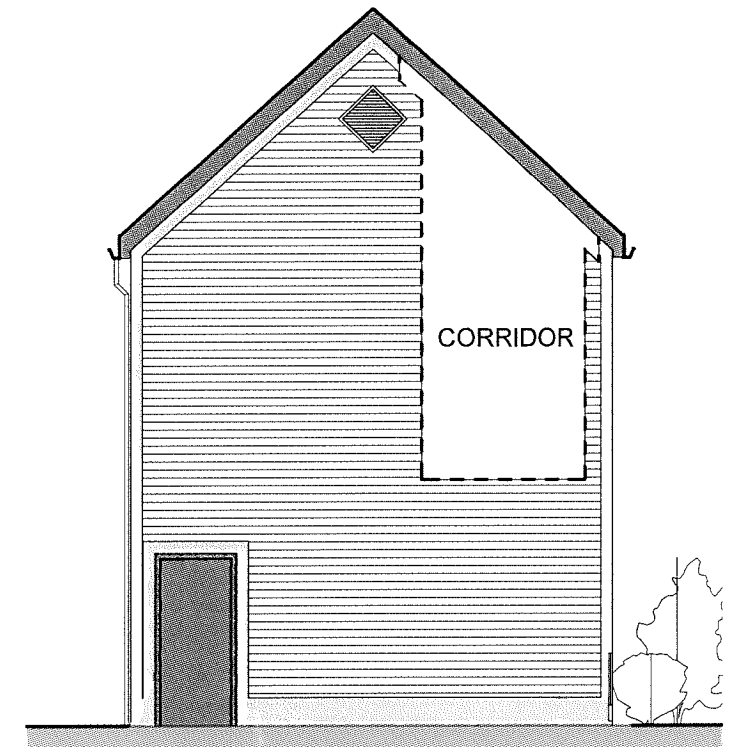

3 BR UNIT -
COURTYARD ELEVATION

6
A-128

SCALE: 1/8" = 1'-0"


RECEIVED
SEP 17 2018
PLANNING &
DESIGN SECTION



2 BR UNITS -
REAR ELEVATION

1
A-127


SCALE: 1/8" = 1'-0"

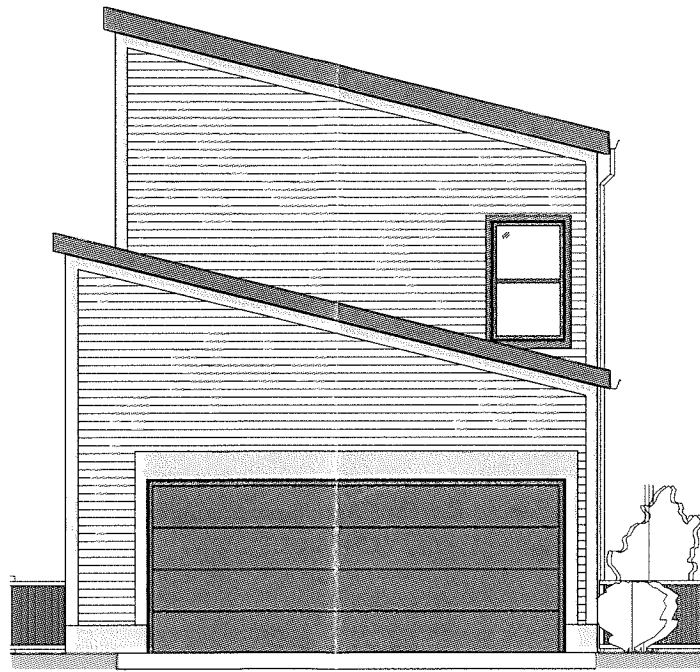

2 BR UNITS - SHED ROOF
REAR ELEVATION

2
A-127

SCALE: 1/8" = 1'-0"

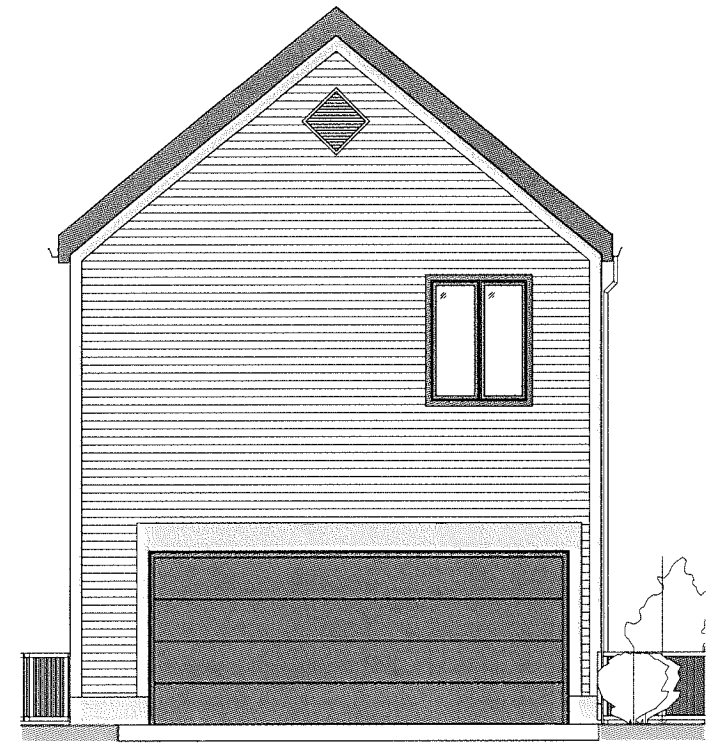

3 BR UNIT -
REAR ELEVATION


3
A-127

SCALE: 1/8" = 1'-0"

RECEIVED
SEP 17 2018
PLANNING &
DESIGN SERVICES




1 3 BR UNIT - SIDE ELEVATION
 A-126 SCALE: 1/8" = 1'-0"

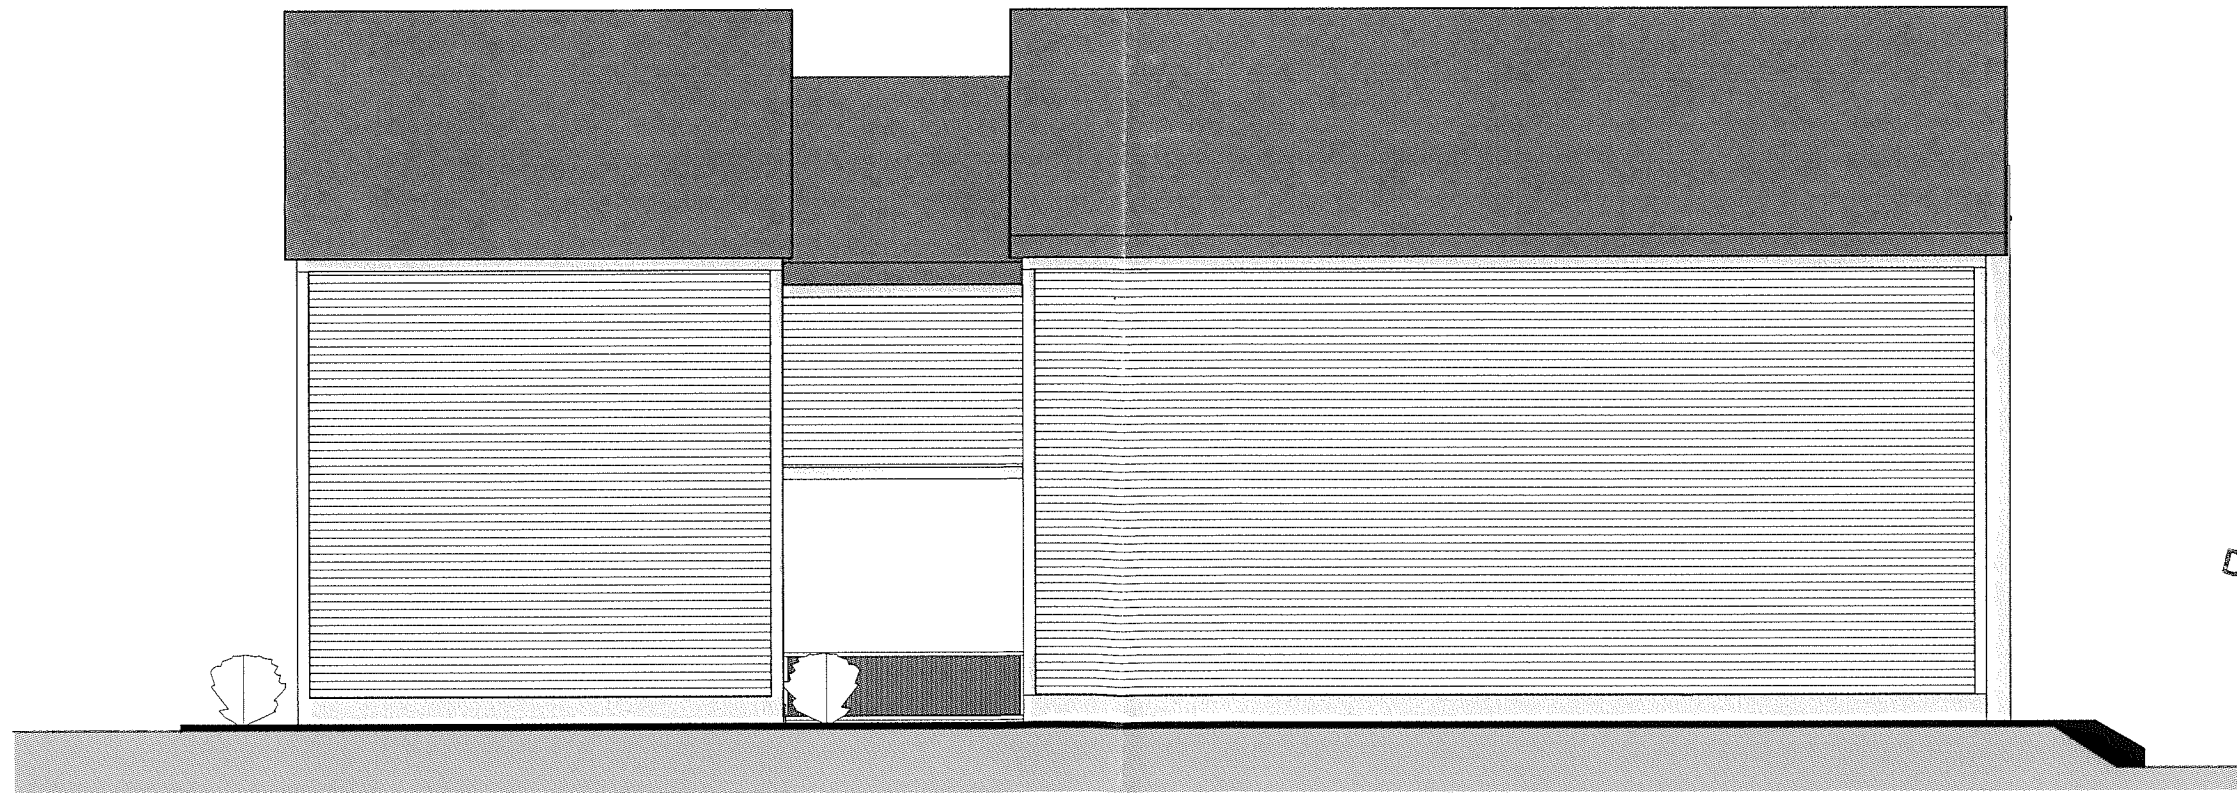

2 3 BR UNIT - SIDE ELEVATION
 A-126 SCALE: 1/8" = 1'-0"


RECEIVED
 SEP 17 2018
 PLANNING &
 DESIGN SERVICES

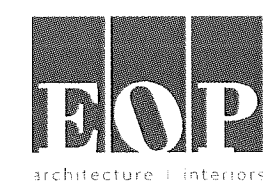

... 7011E 1062




4 2 BR UNITS - SHED ROOF SIDE ELEVATION
 A-125 SCALE: 1/8" = 1'-0"

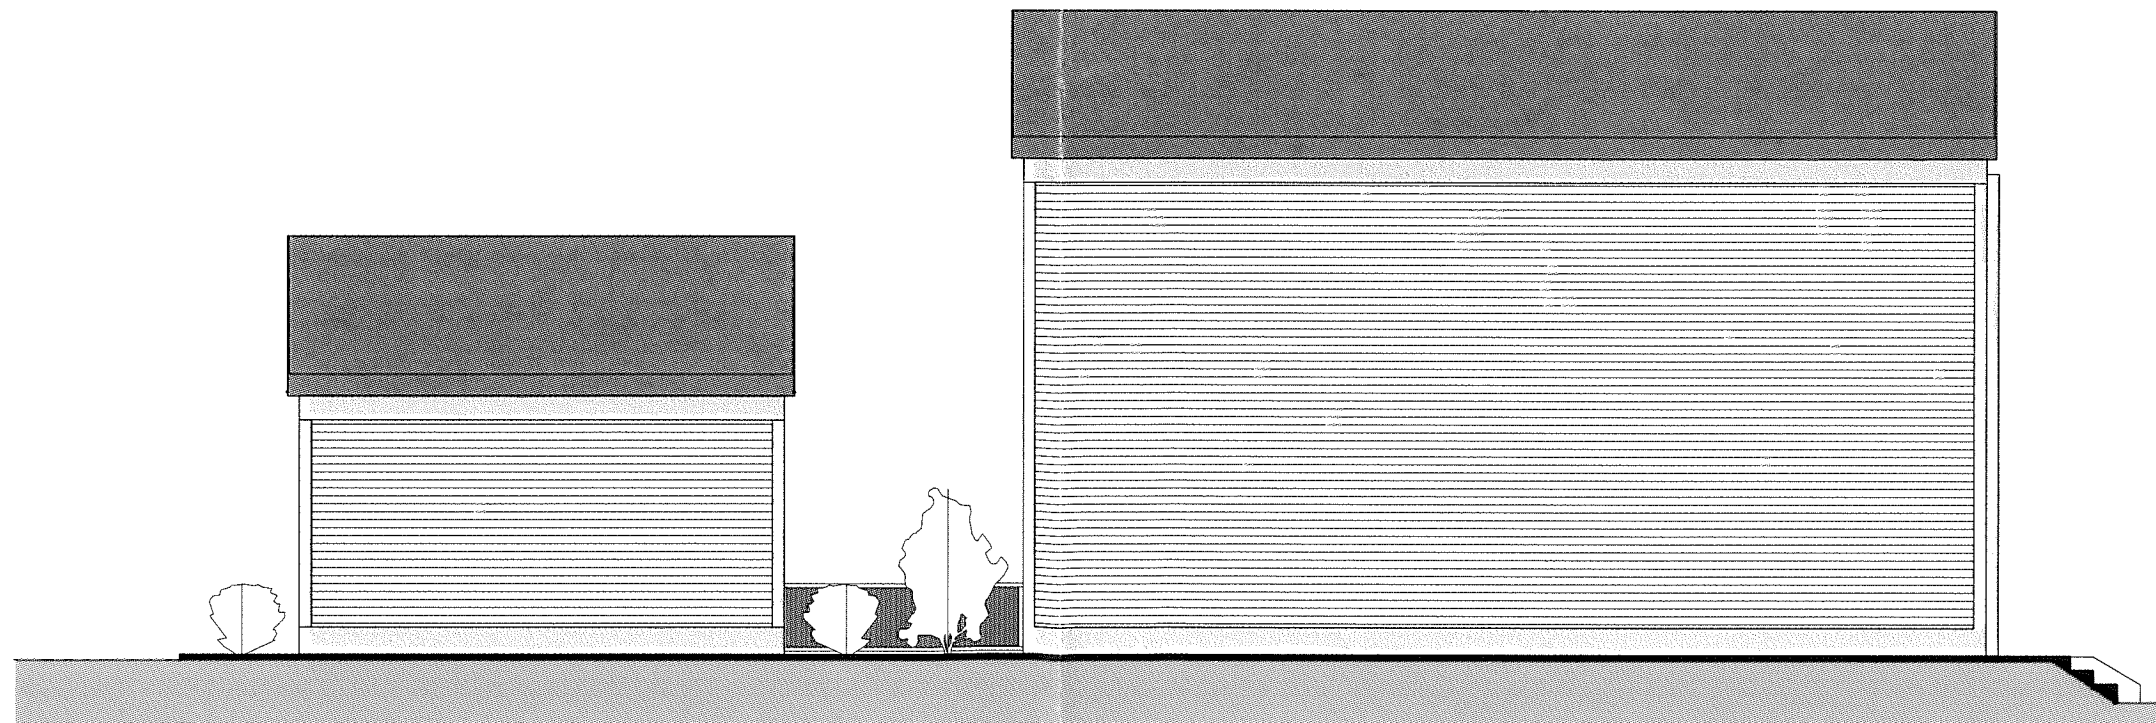


1 2 BR UNITS - SHED ROOF SIDE ELEVATION
 A-125 SCALE: 1/8" = 1'-0"

RECEIVED
 SEP 17 2018
 PLANNING &
 DESIGN SERVICES

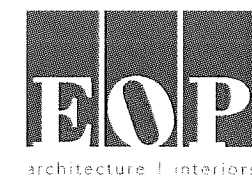




1 2 BR UNITS - GABLE SIDE ELEVATION
 A-124 SCALE: 1/8" = 1'-0"


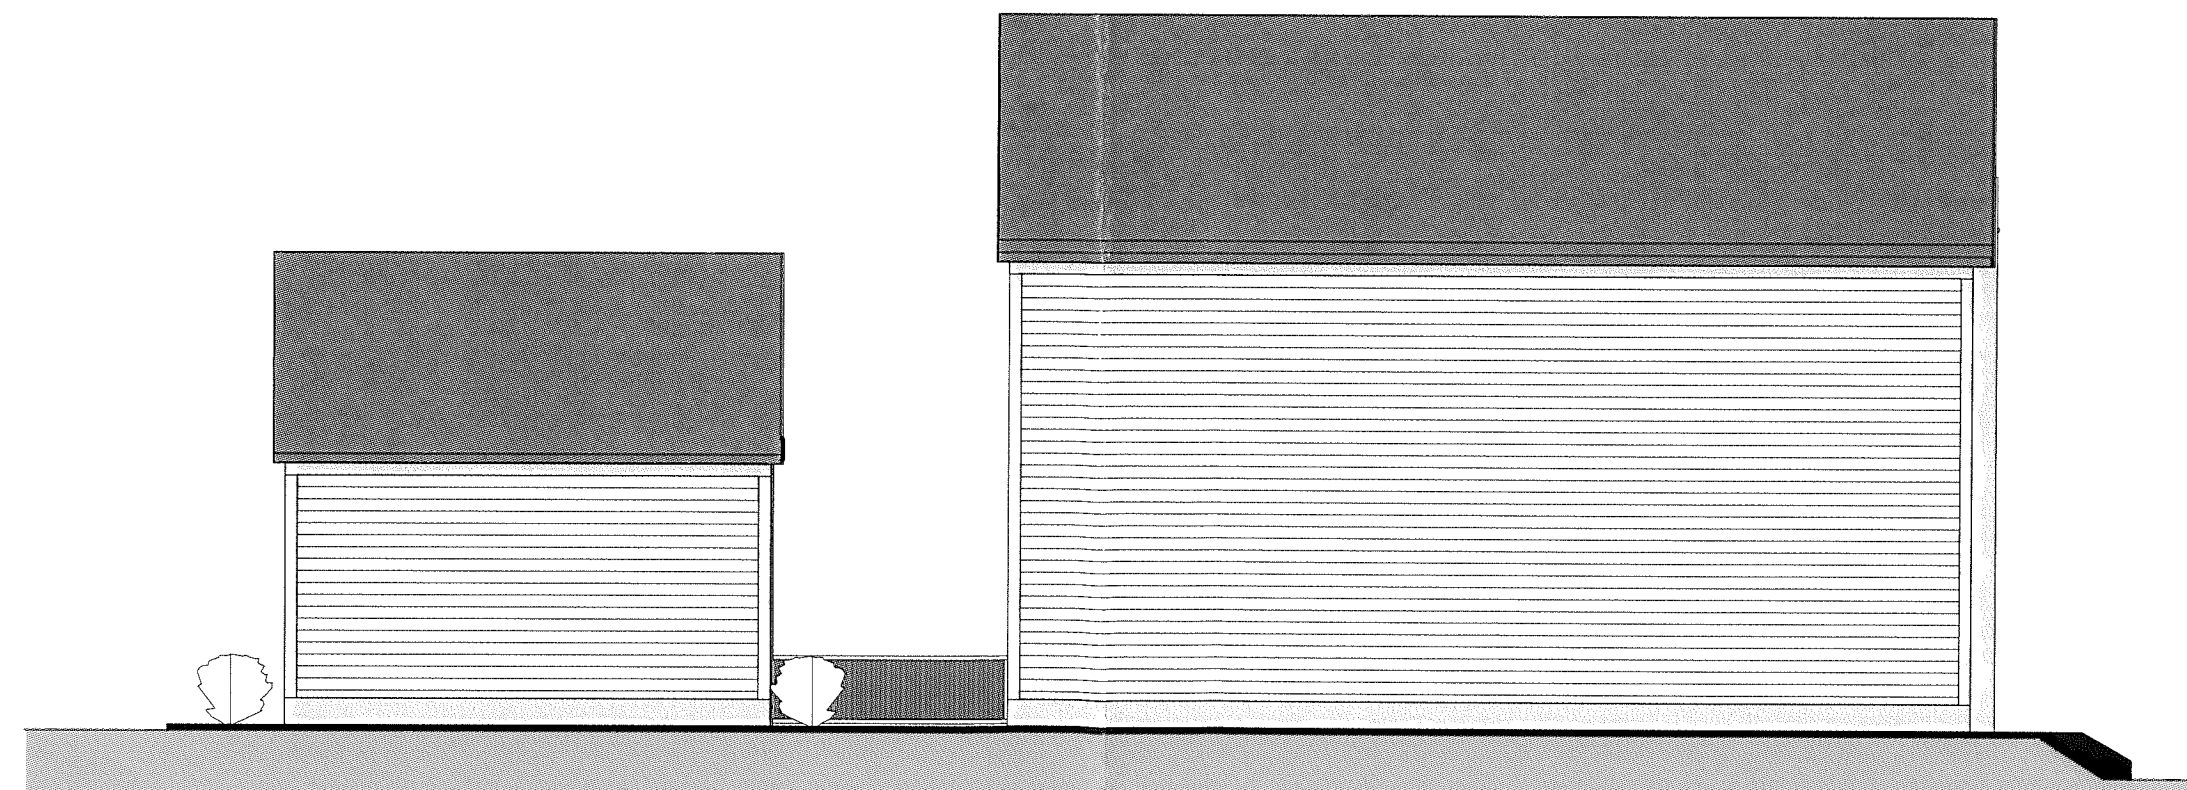


2 2 BR UNITS - GABLE SIDE ELEVATION
 A-124 SCALE: 1/8" = 1'-0"

RECEIVED
 SEP 17 2018
 PLANNING &
 DESIGN SERVICES

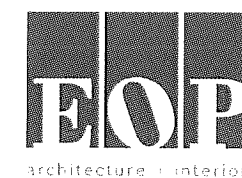


AREA PRECEDENTS

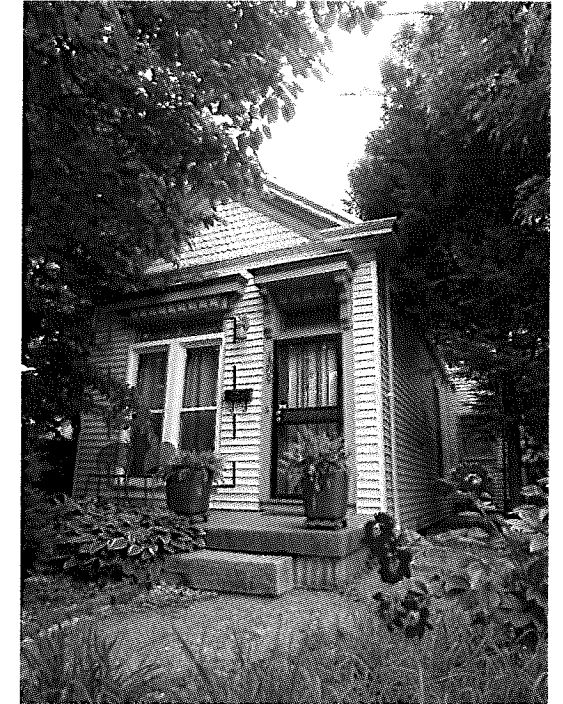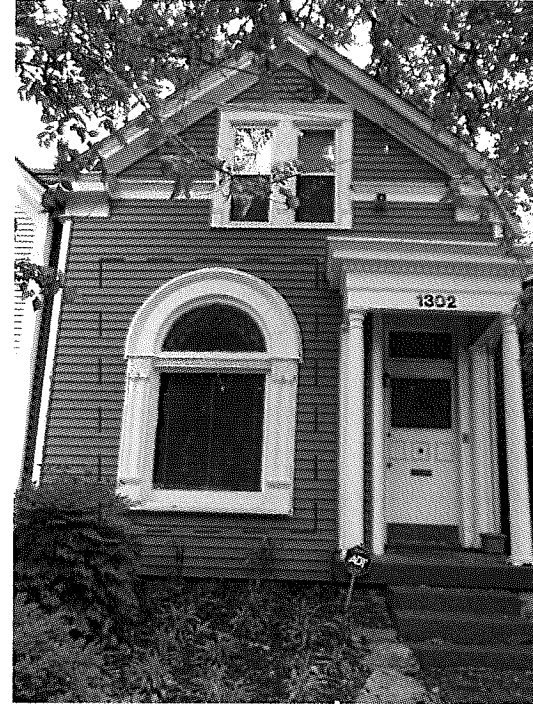


1 FRONT ELEVATION - OPTION 6
A-123 SCALE: 1/4" = 1'-0"

RECEIVED
SEP 17 2018
PLANNING &
DESIGN SERVICES

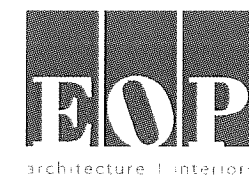


AREA PRECEDENTS

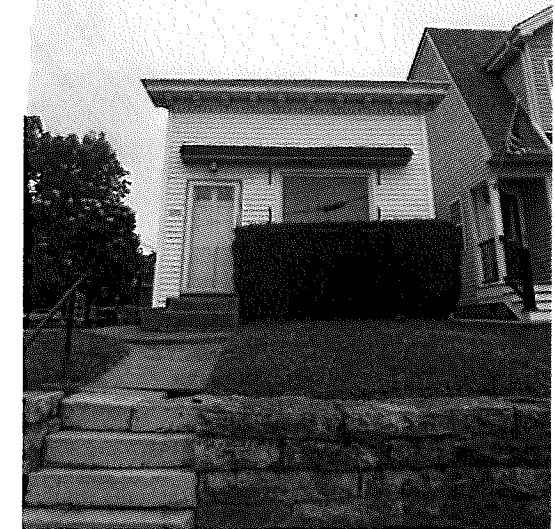

1 FRONT ELEVATION - OPTION 5
A-122 SCALE: 1/4" = 1'-0"


RECEIVED
SEP 17 2018
PLANNING &
DESIGN SERVICES

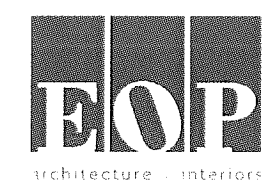




1 FRONT ELEVATION - OPTION 4
A-121 SCALE: 1/4" = 1'-0"

AREA PRECEDENTS

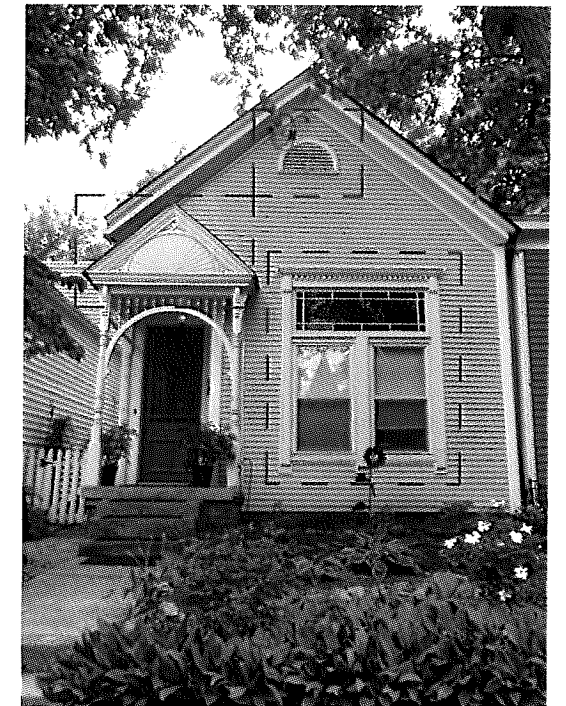

RECEIVED
SEP 17 2018
PLANNING &
DESIGN SERVICES

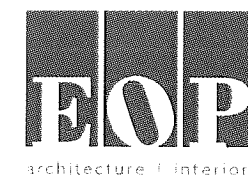


AREA PRECEDENTS



1 FRONT ELEVATION - OPTION 3
A-120 SCALE: 1/4" = 1'-0"

RECEIVED
SEP 17 2018
PLANNING &
DESIGN SERVICES

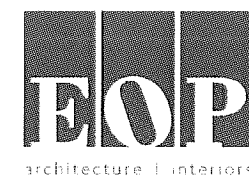


AREA PRECEDENTS




RECEIVED
SEP 17 2018
PLANNING &
DESIGN SERVICES



1 FRONT ELEVATION - OPTION 2
A-119 SCALE: 1/4" = 1'-0"

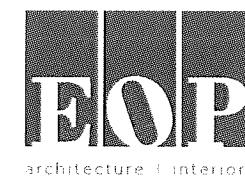


AREA PRECEDENTS

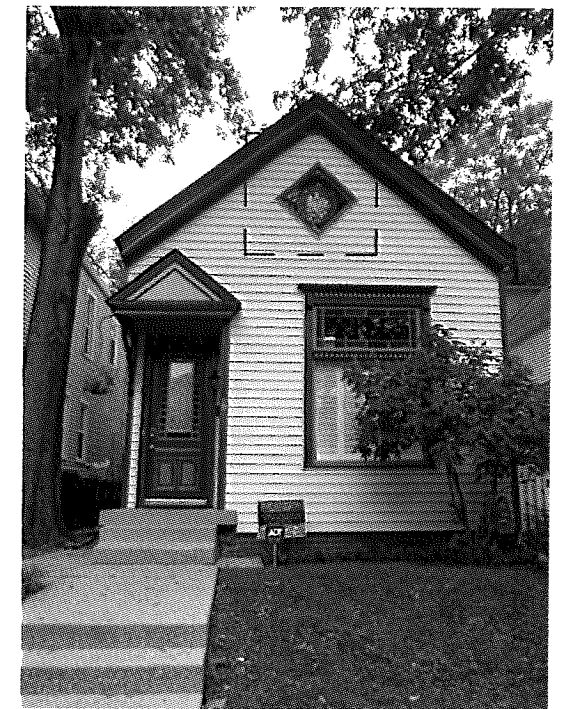

1 FRONT ELEVATION - OPTION 1
A-118 SCALE: 1/4" = 1'-0"


RECEIVED
SEP 17 2018
PLANNING &
DESIGN SERVICES

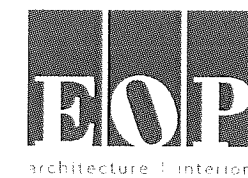



2 ALL UNITS - FRONT ELEVATION OPTIONS
 A-117 SCALE: 3/32" = 1'-0"

RECEIVED
 SEP 17 2018
 PLANNING &
 DESIGN SERVICES

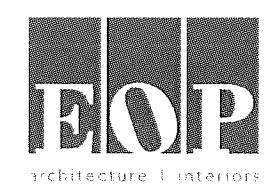

10 70NE 1062

URBAN GOVERNMENT CENTER PHASE 1

SHOTGUN HOUSES

810 BARRET AVE, LOUISVILLE KY 40204

OWNER/ DEVELOPER:

The Marian Group
1122 Rogers Street
Louisville, KY 40204

LANDSCAPE ARCHITECT/CIVIL:

CARMAN
400 E. Main Street, Ste. 106
Louisville, KY 40202

ARCHITECT:

EOP Architects
322 E. Main Street
Louisville, KY 40202

Work Architecture + Design
231 N. 19th Street
Louisville, KY 40203



RECEIVED
RECEIVED
SEP 17 2018
PLANNING &
DESIGN SERVICES

RECEIVED
SEP 17 2018
PLANNING &
DESIGN SERVICES

