



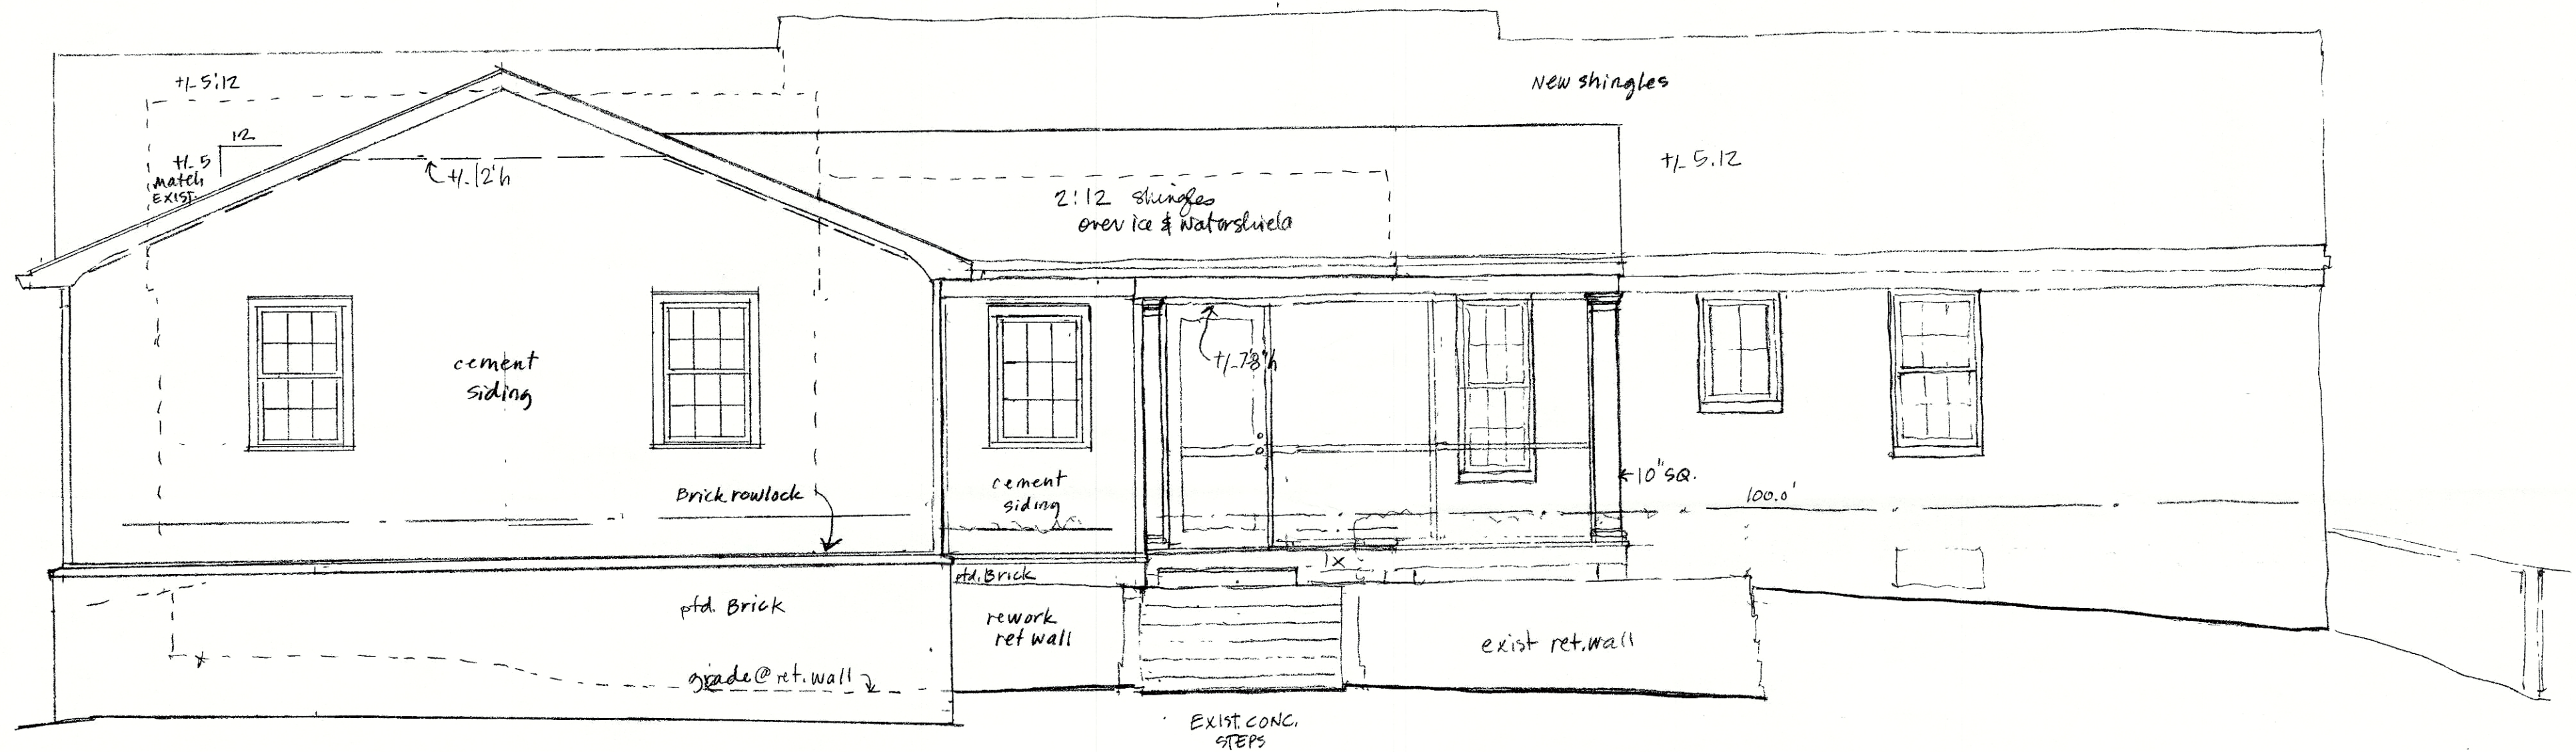

Proposed
Rear Elevation
1/4" = 1'-0"

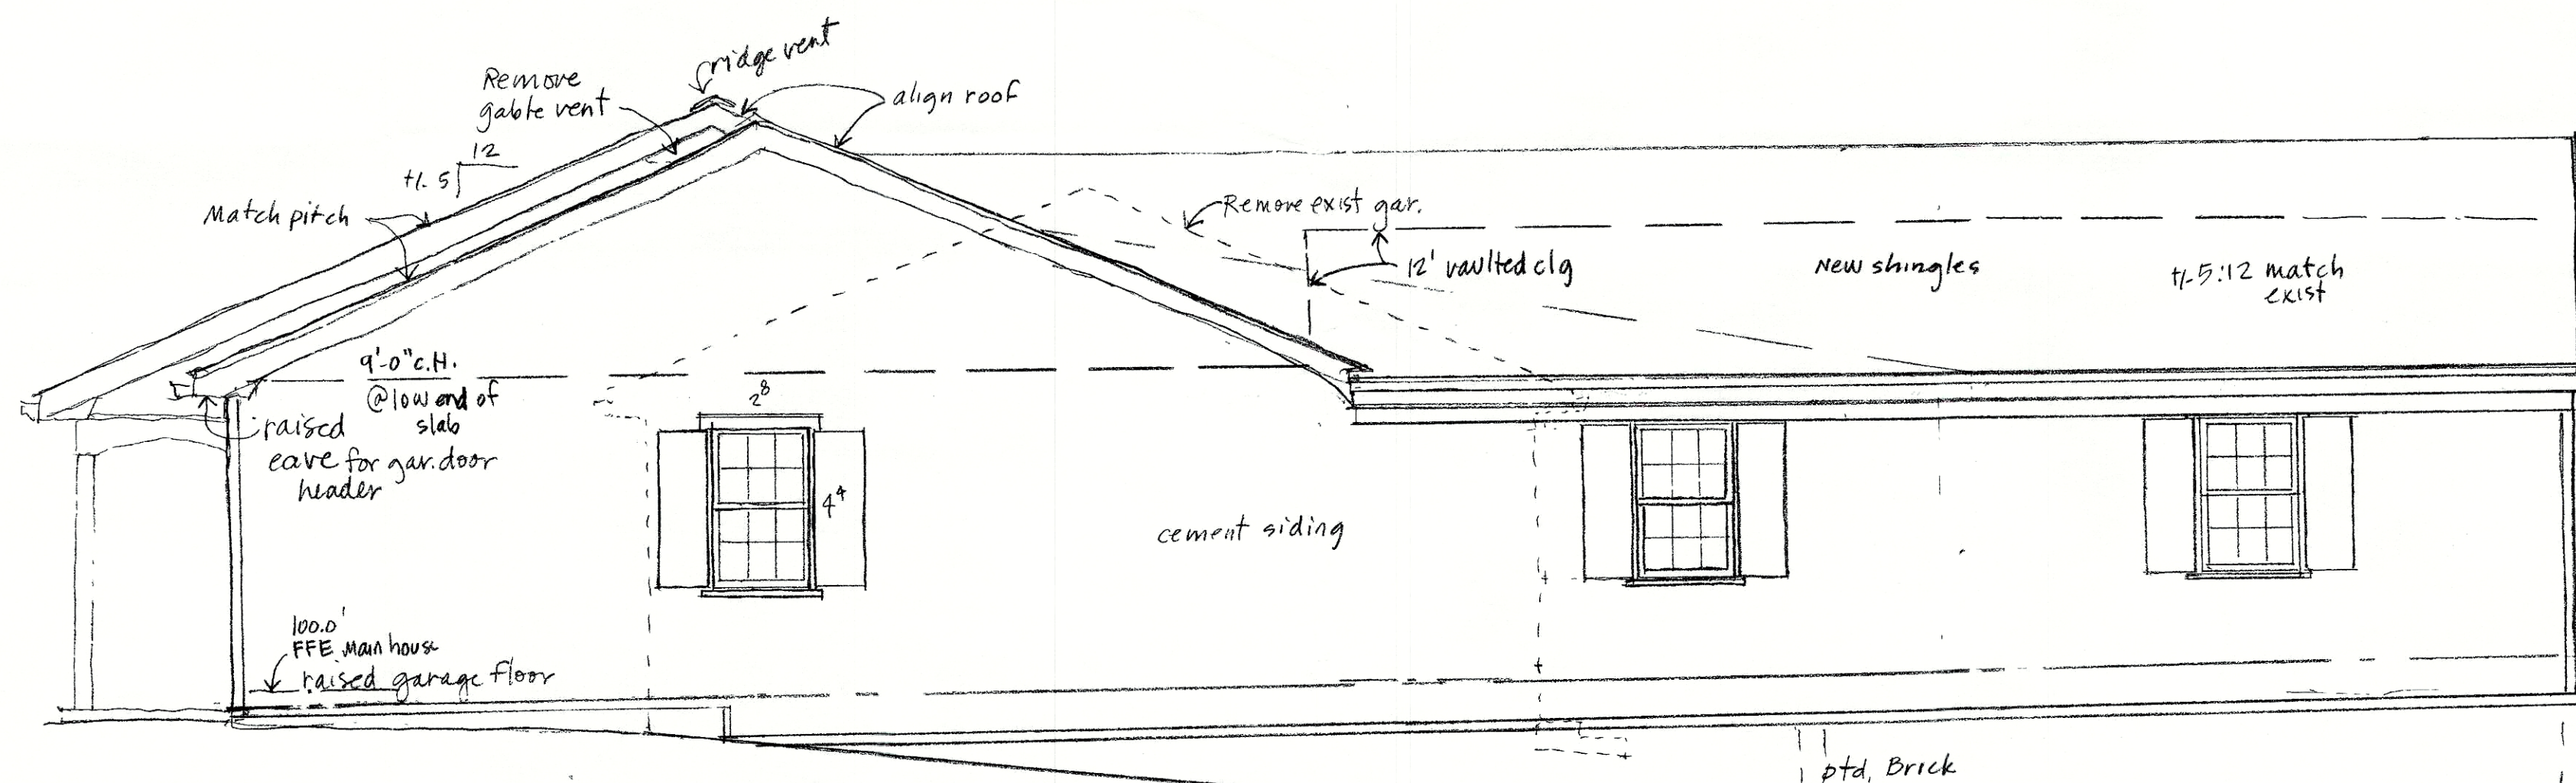

Proposed
Garage Side Elevation
1/4" = 1'-0"

RECEIVED
FEB 27 2019
PLANNING &
DESIGN SERVICES

4314 Old Springdale Rd.

1/2.10.18
rev. 1.21.19
rev 2.26.19

4 of 4 9 VARIANCE 1018