


168+80.44 TO 169+49.75	49.1 SQ YD
169+59.29 TO 169+67.02	2.6 SQ YD
169+80.98 TO 170+37.87	38.0 SQ YD
170+58.88 TO 171+00.00	32.5 SQ YD

168+80.44 TO 169+49.75	
169+59.29 TO 169+67.02	
169+80.98 TO 170+37.87	
170+58.88 TO 171+00.00	

INDICATES DETECTABLE WARNINGS ON PLAN SHEETS

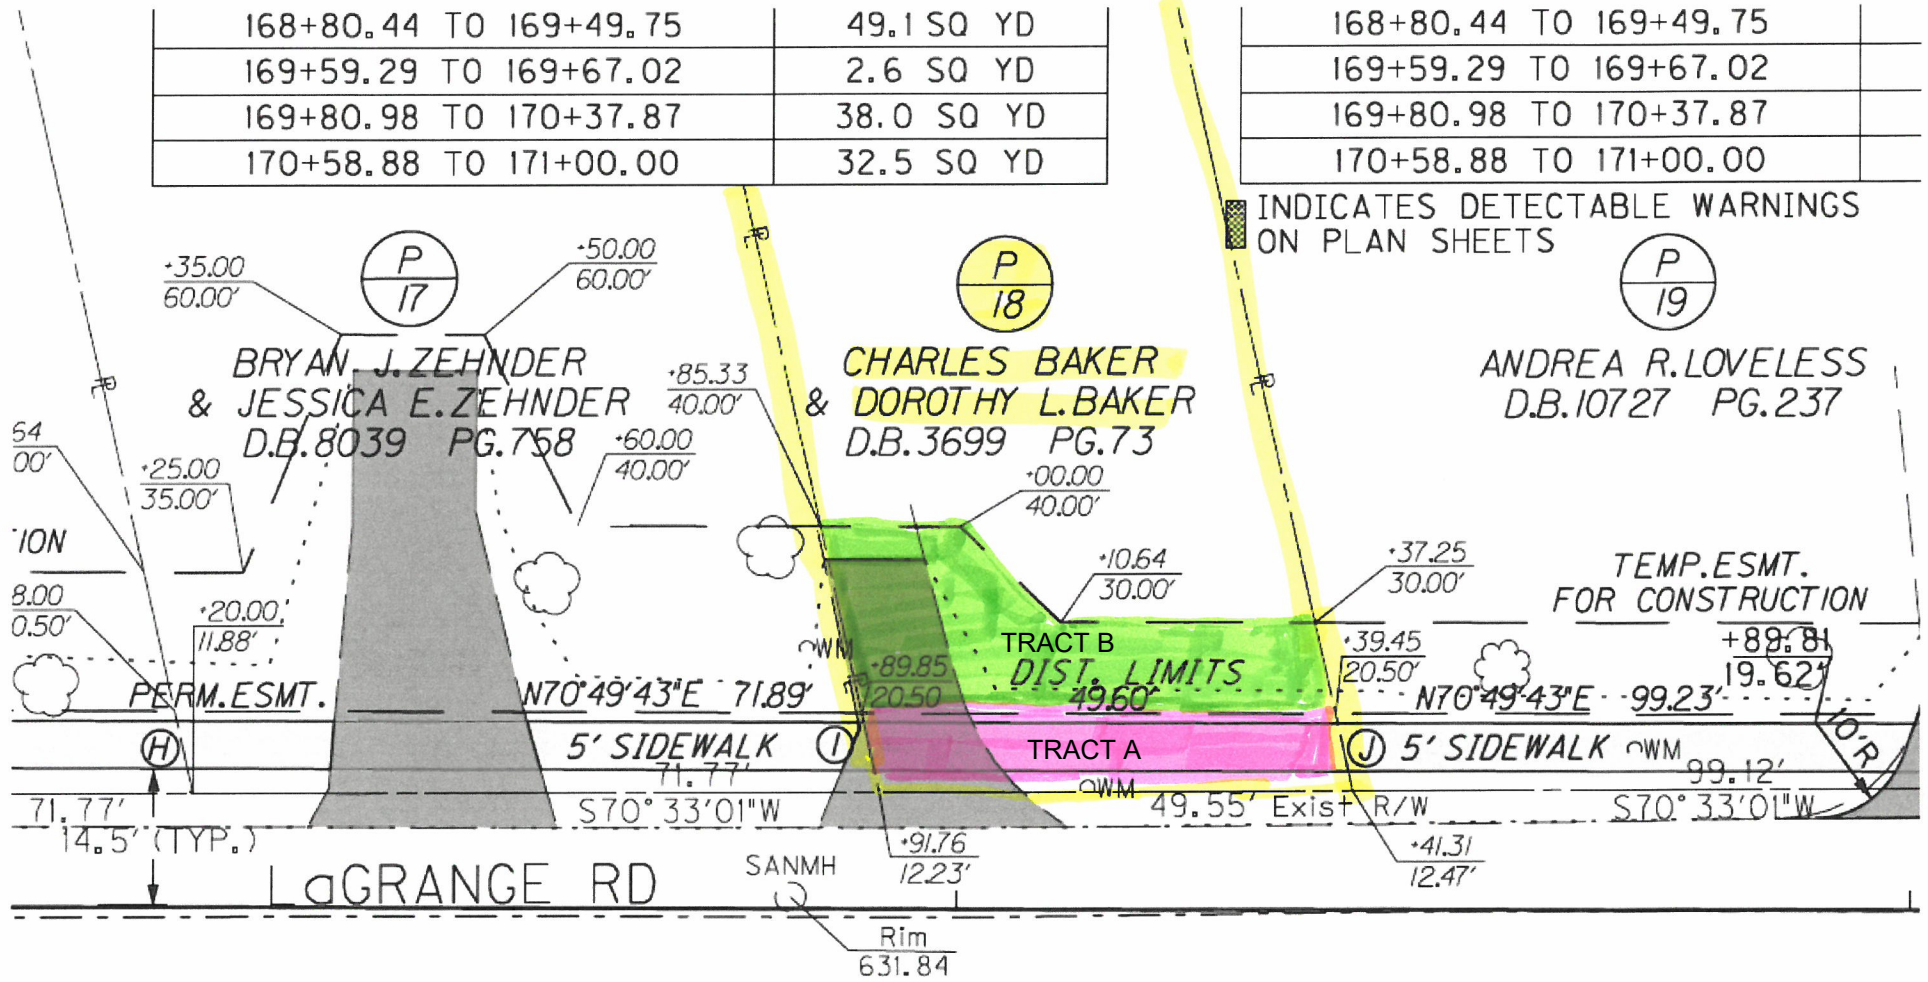

9.33'  
 "W 47.85'  
 V 9.21'  
 8.85'

**PRELIM**